


Axe : Rioulong B17 torrent_B17

Echelle en X : 1/100

Echelle en Y : 1/100

 Déblai

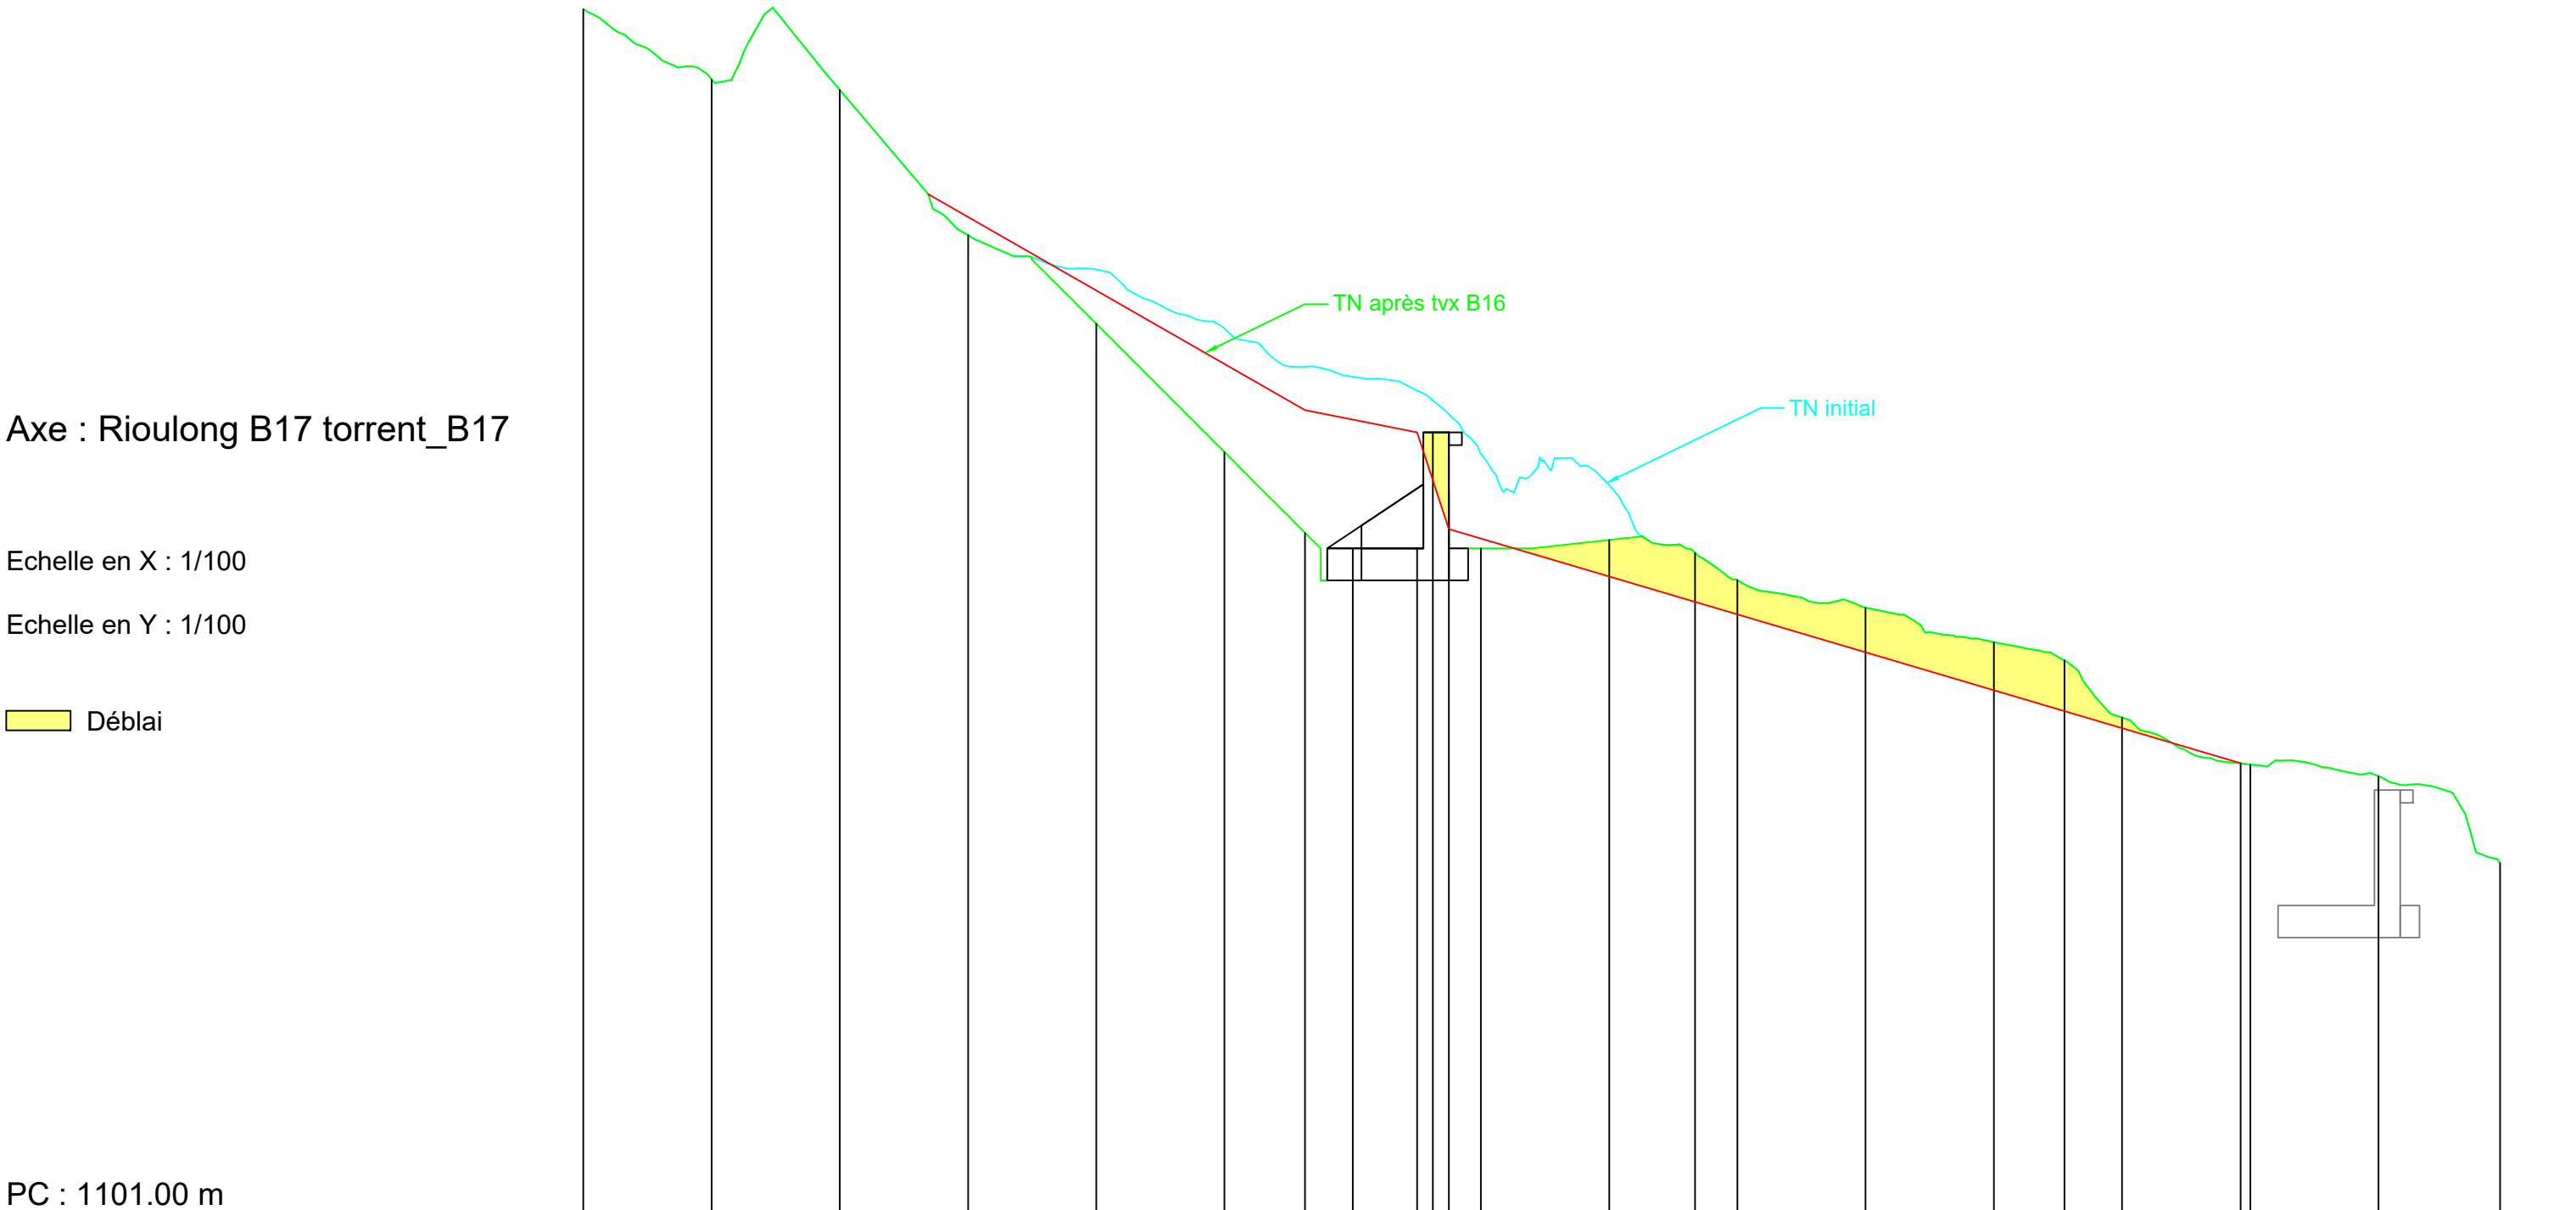

PC : 1101.00 m

Numéro de profils en travers	P01	P02	P03	P04	P05	P06	P07	P08	P09	P10	P11	P12	P13	P14	P15	P16	P17	P18	P19	P21	P21-1
Altitudes TN	1119.74	1118.64	1118.48	1116.22	1114.84	1112.84	1111.58	1111.34	1111.34	1111.41	1111.34	1110.47	1111.27	1110.84	1110.41	1109.87	1109.59	1108.70	1107.99	1107.79	1106.43
Altitudes Projet				1116.86	1115.36	1114.21	1113.49	1113.34	1113.14	1112.38	1111.94	1110.96	1110.56	1110.31	1109.71	1109.12	1108.80	1108.53	1107.99		
Ecart s Projet - TN				-0.00	0.28	0.52	1.38	1.91	2.01	1.81	0.25	-0.57	-0.77	-0.53	-0.70	-0.75	-0.79	-0.17	-0.00		
Distances partielles				0.62	2.00	2.00	1.26	0.74	1.00	0.25	0.25	1.34	0.66	2.00	2.00	1.10	0.90	1.85			
Pentes et rampes				PENTE L = 5.88 m P = -57.24 %				PENTE L = 1.75 m P = -20.02 %			PENTE L = 12.35 m P = -29.55 %										