


ETAT AVANT TRAVAUX

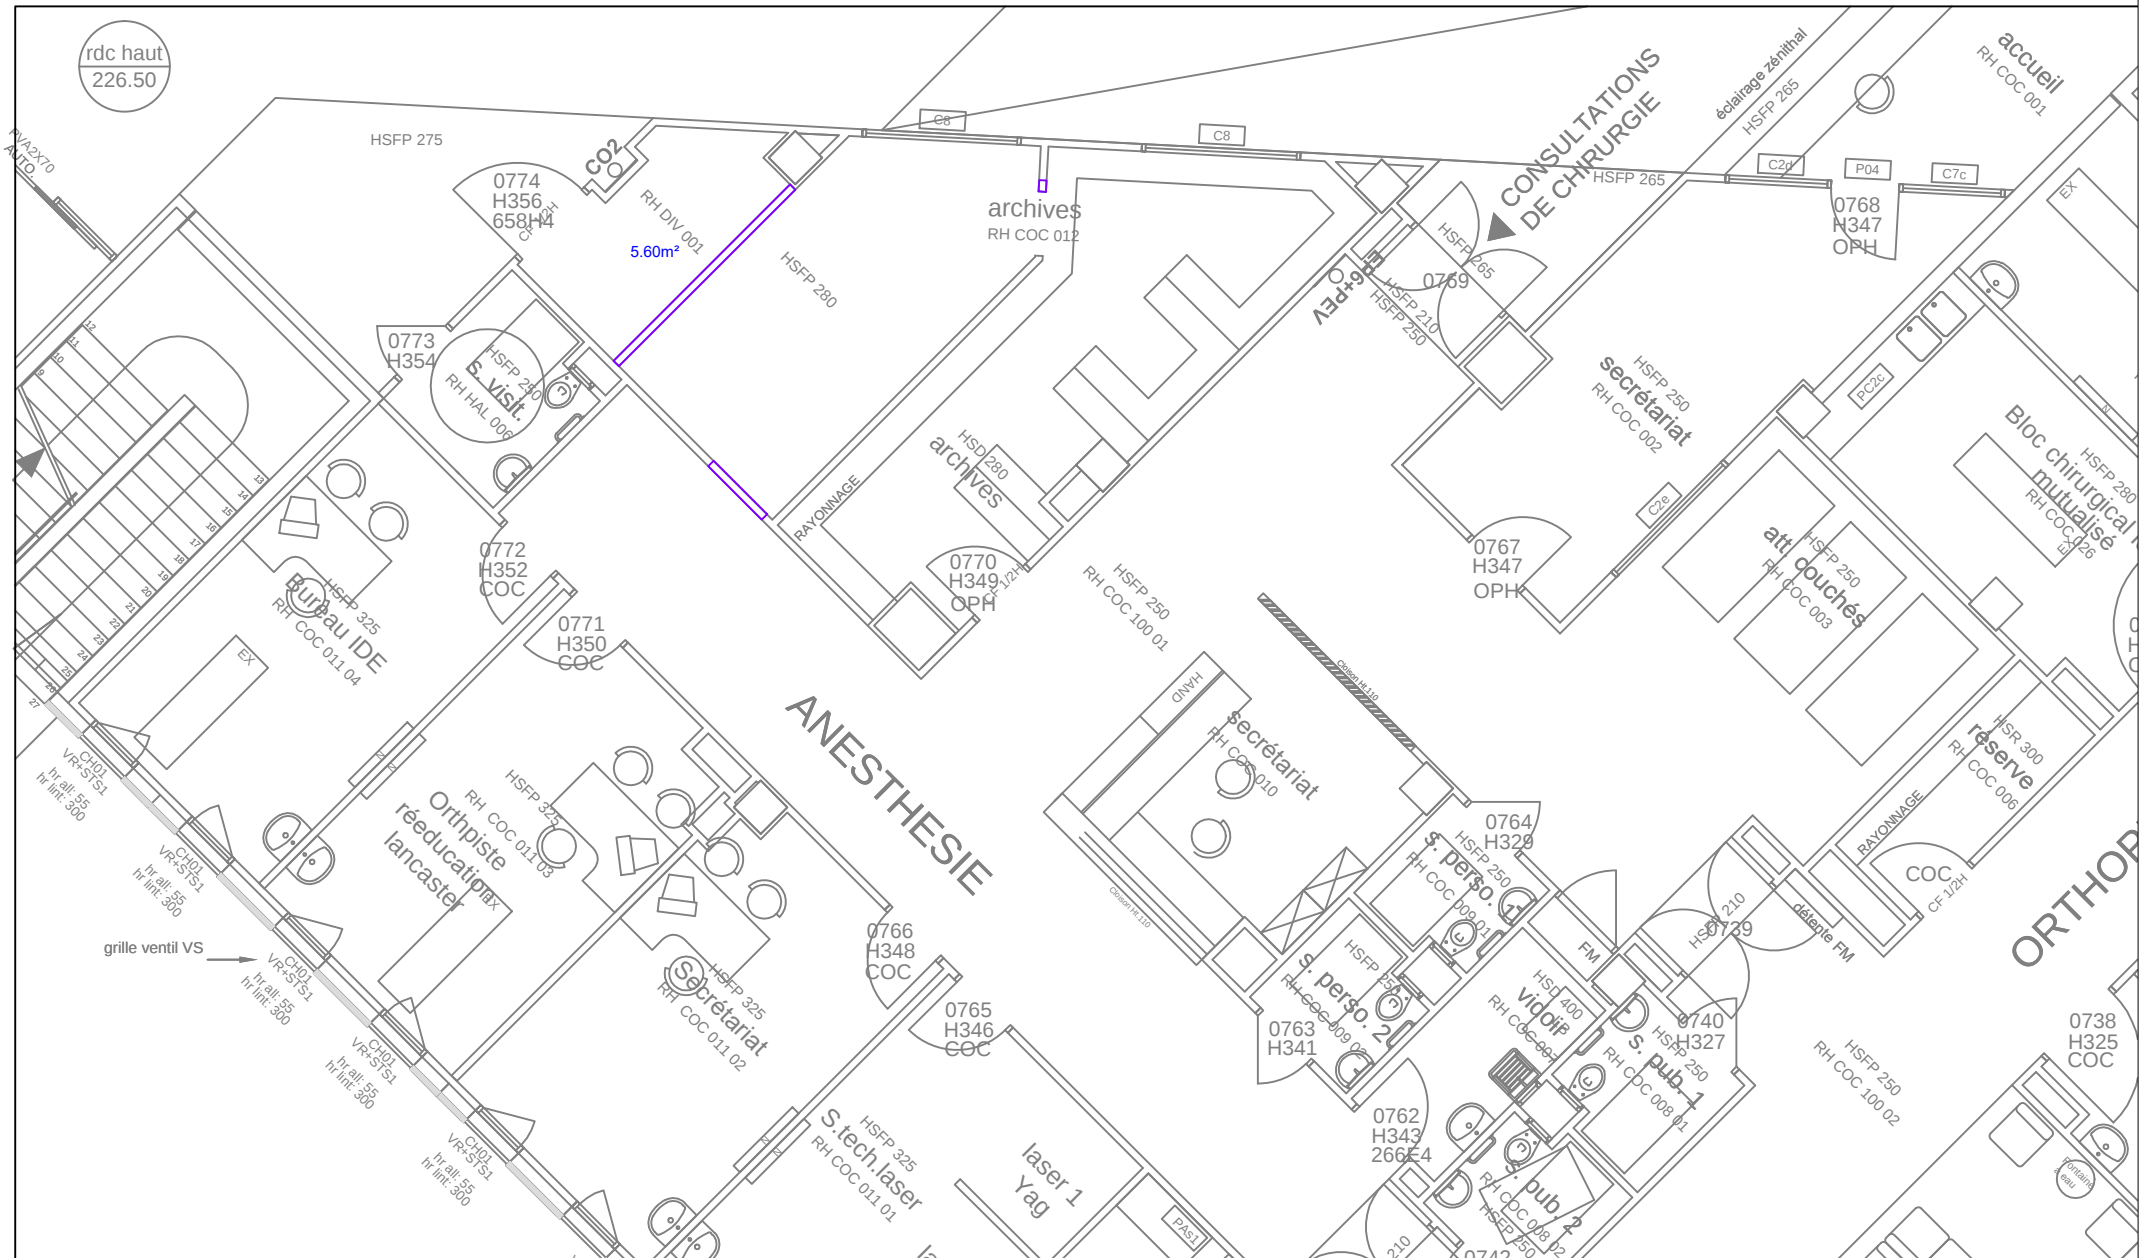

ETAT APRES TRAVAUX

