




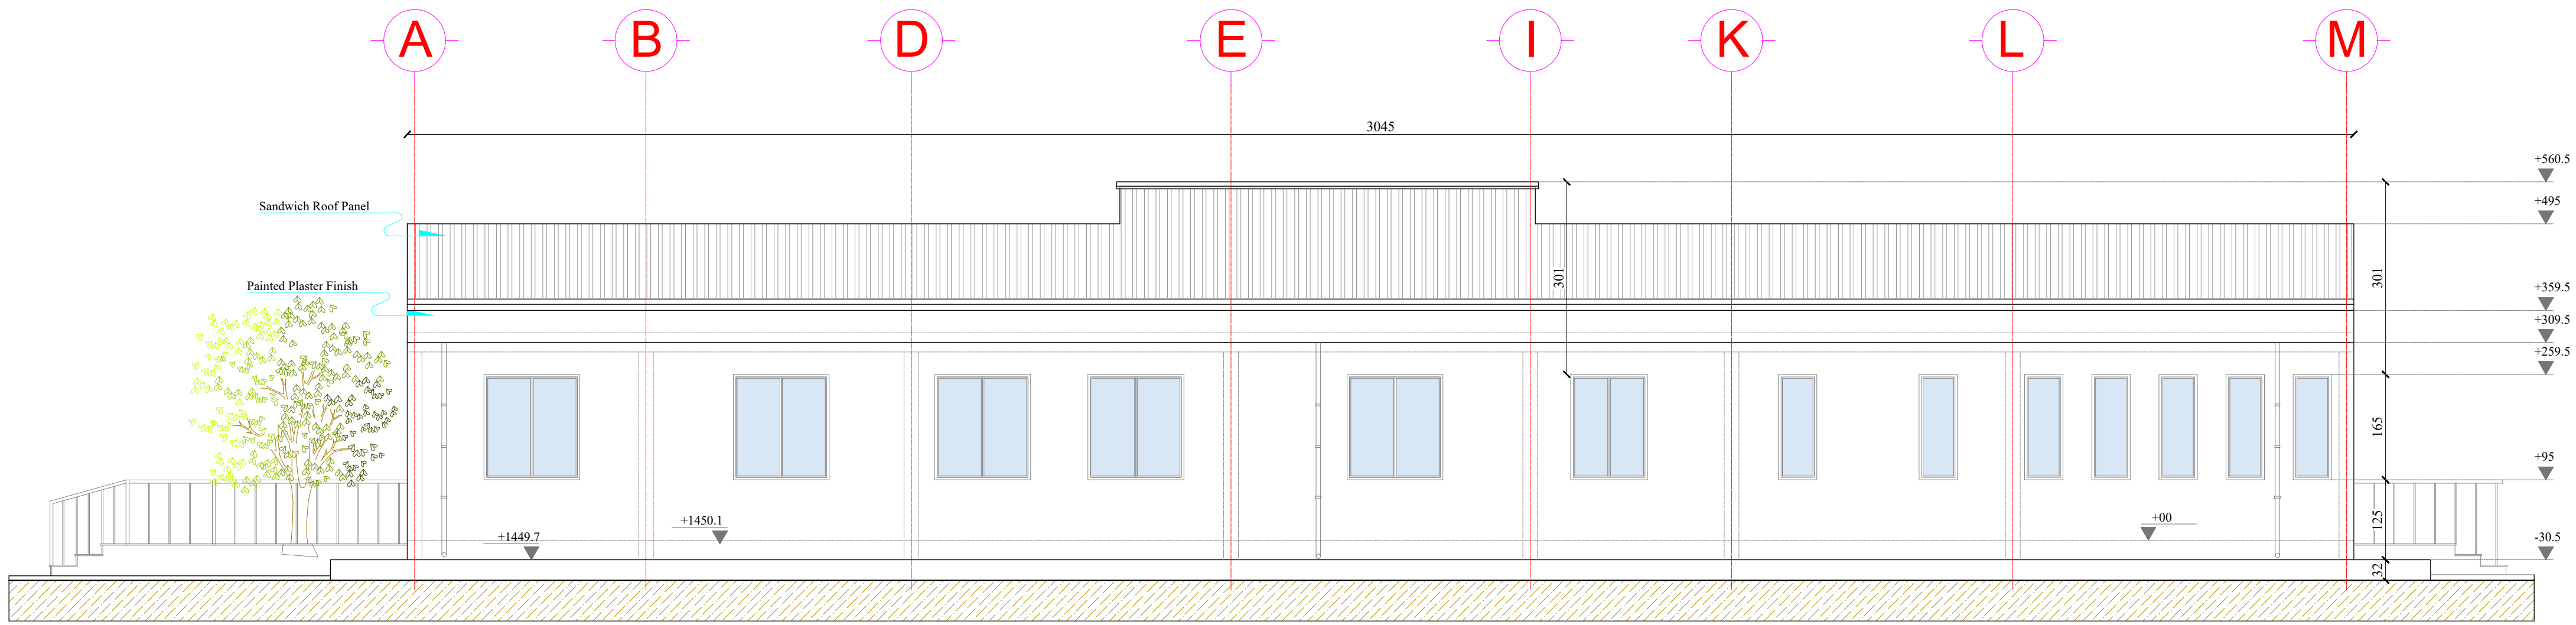


Wright Side Elevation

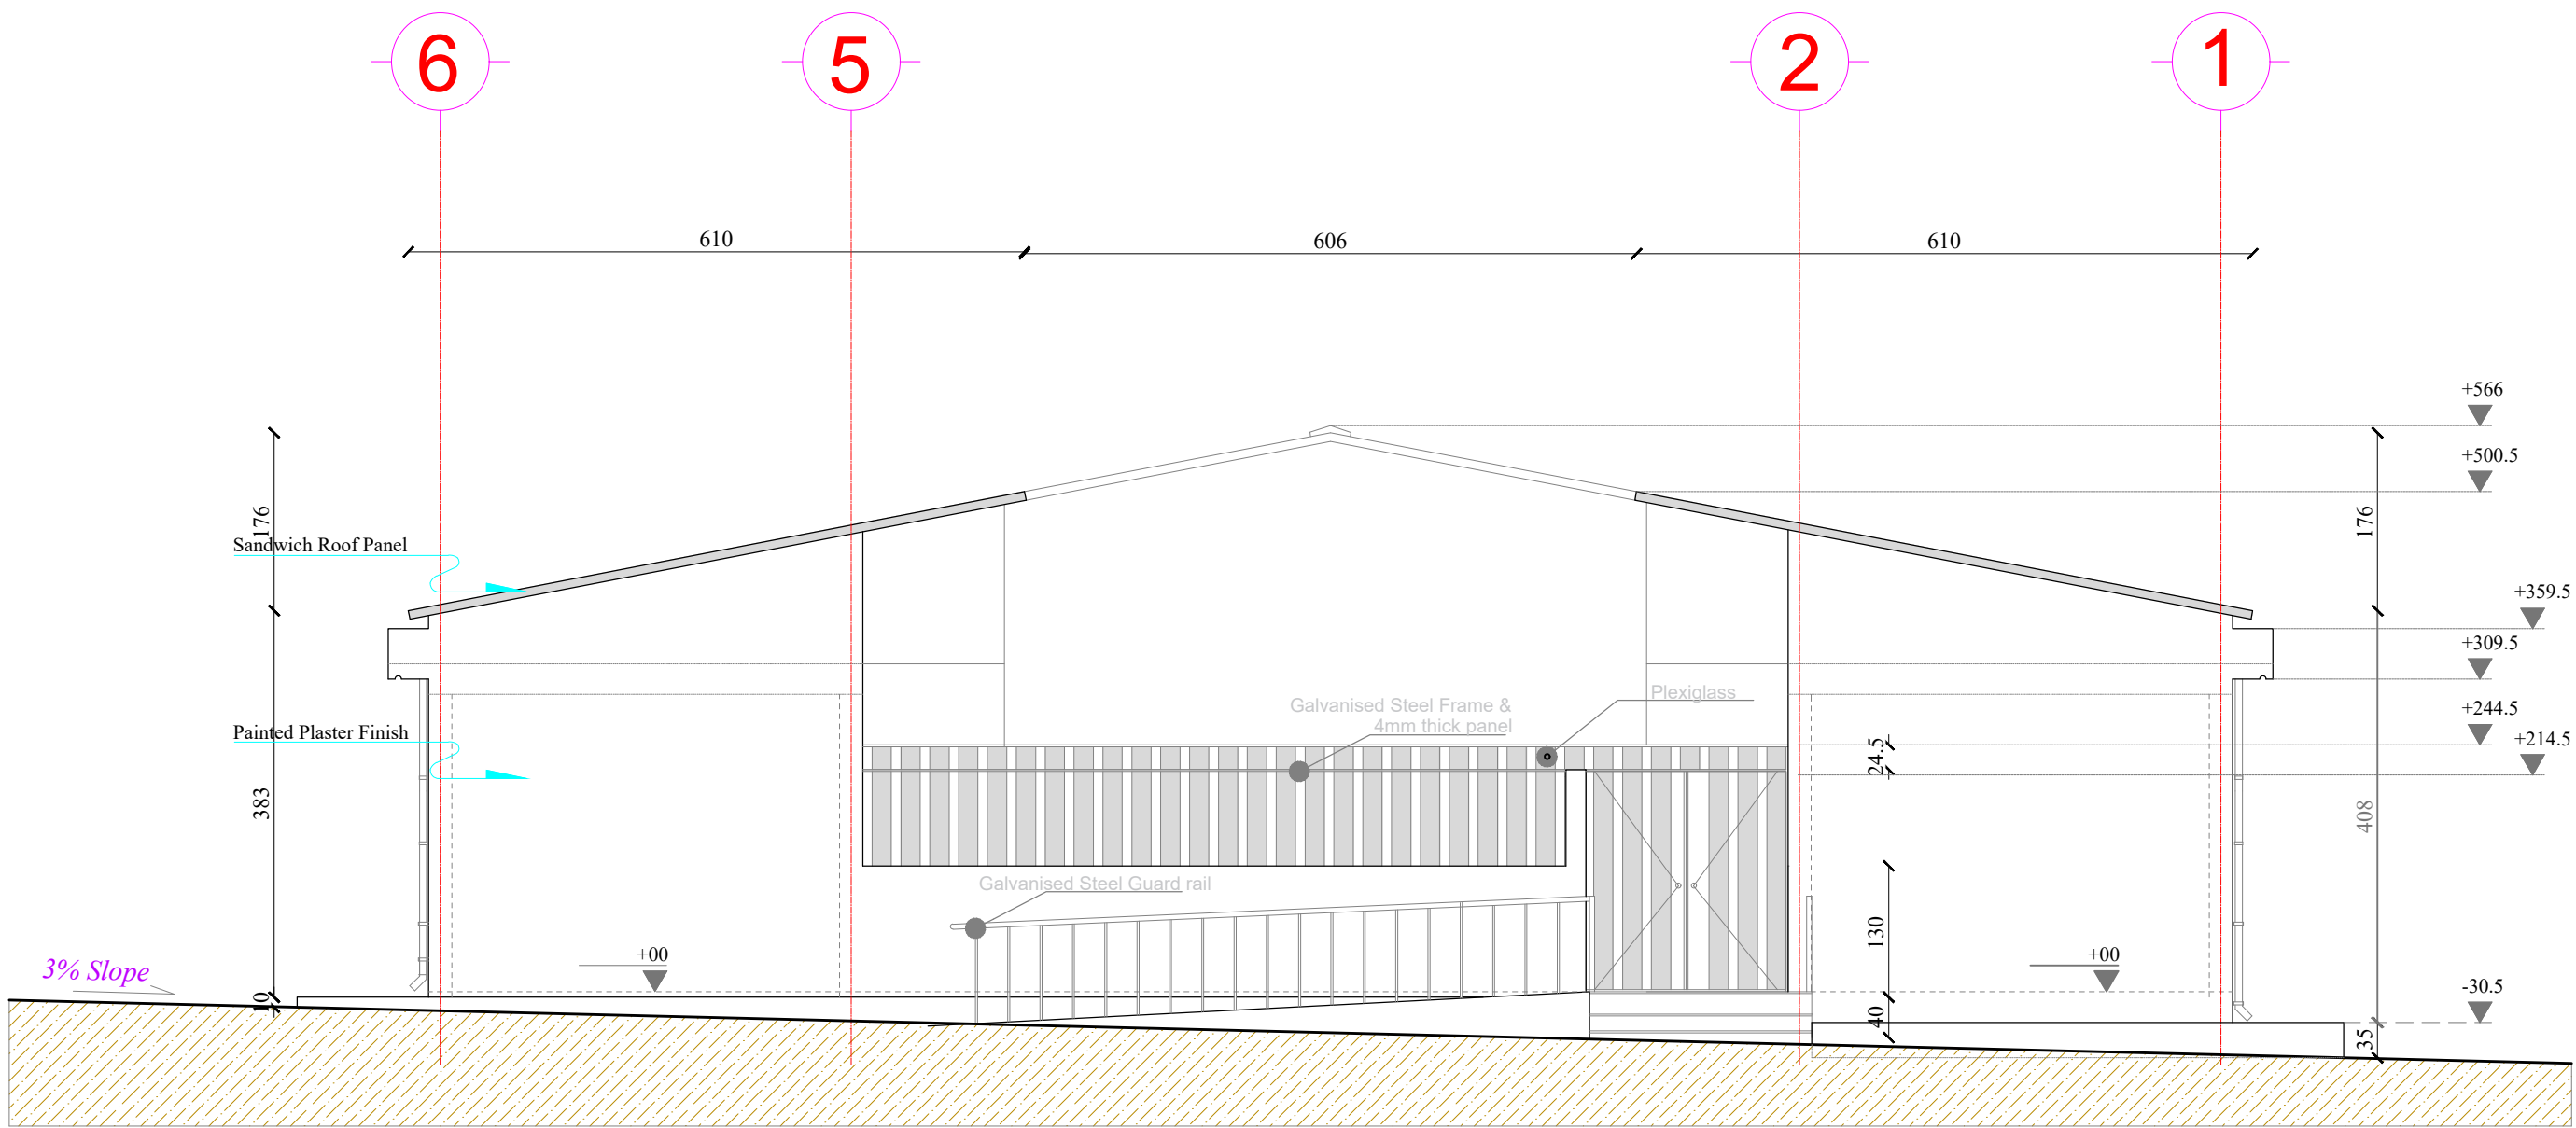

Front Elevation - Main access

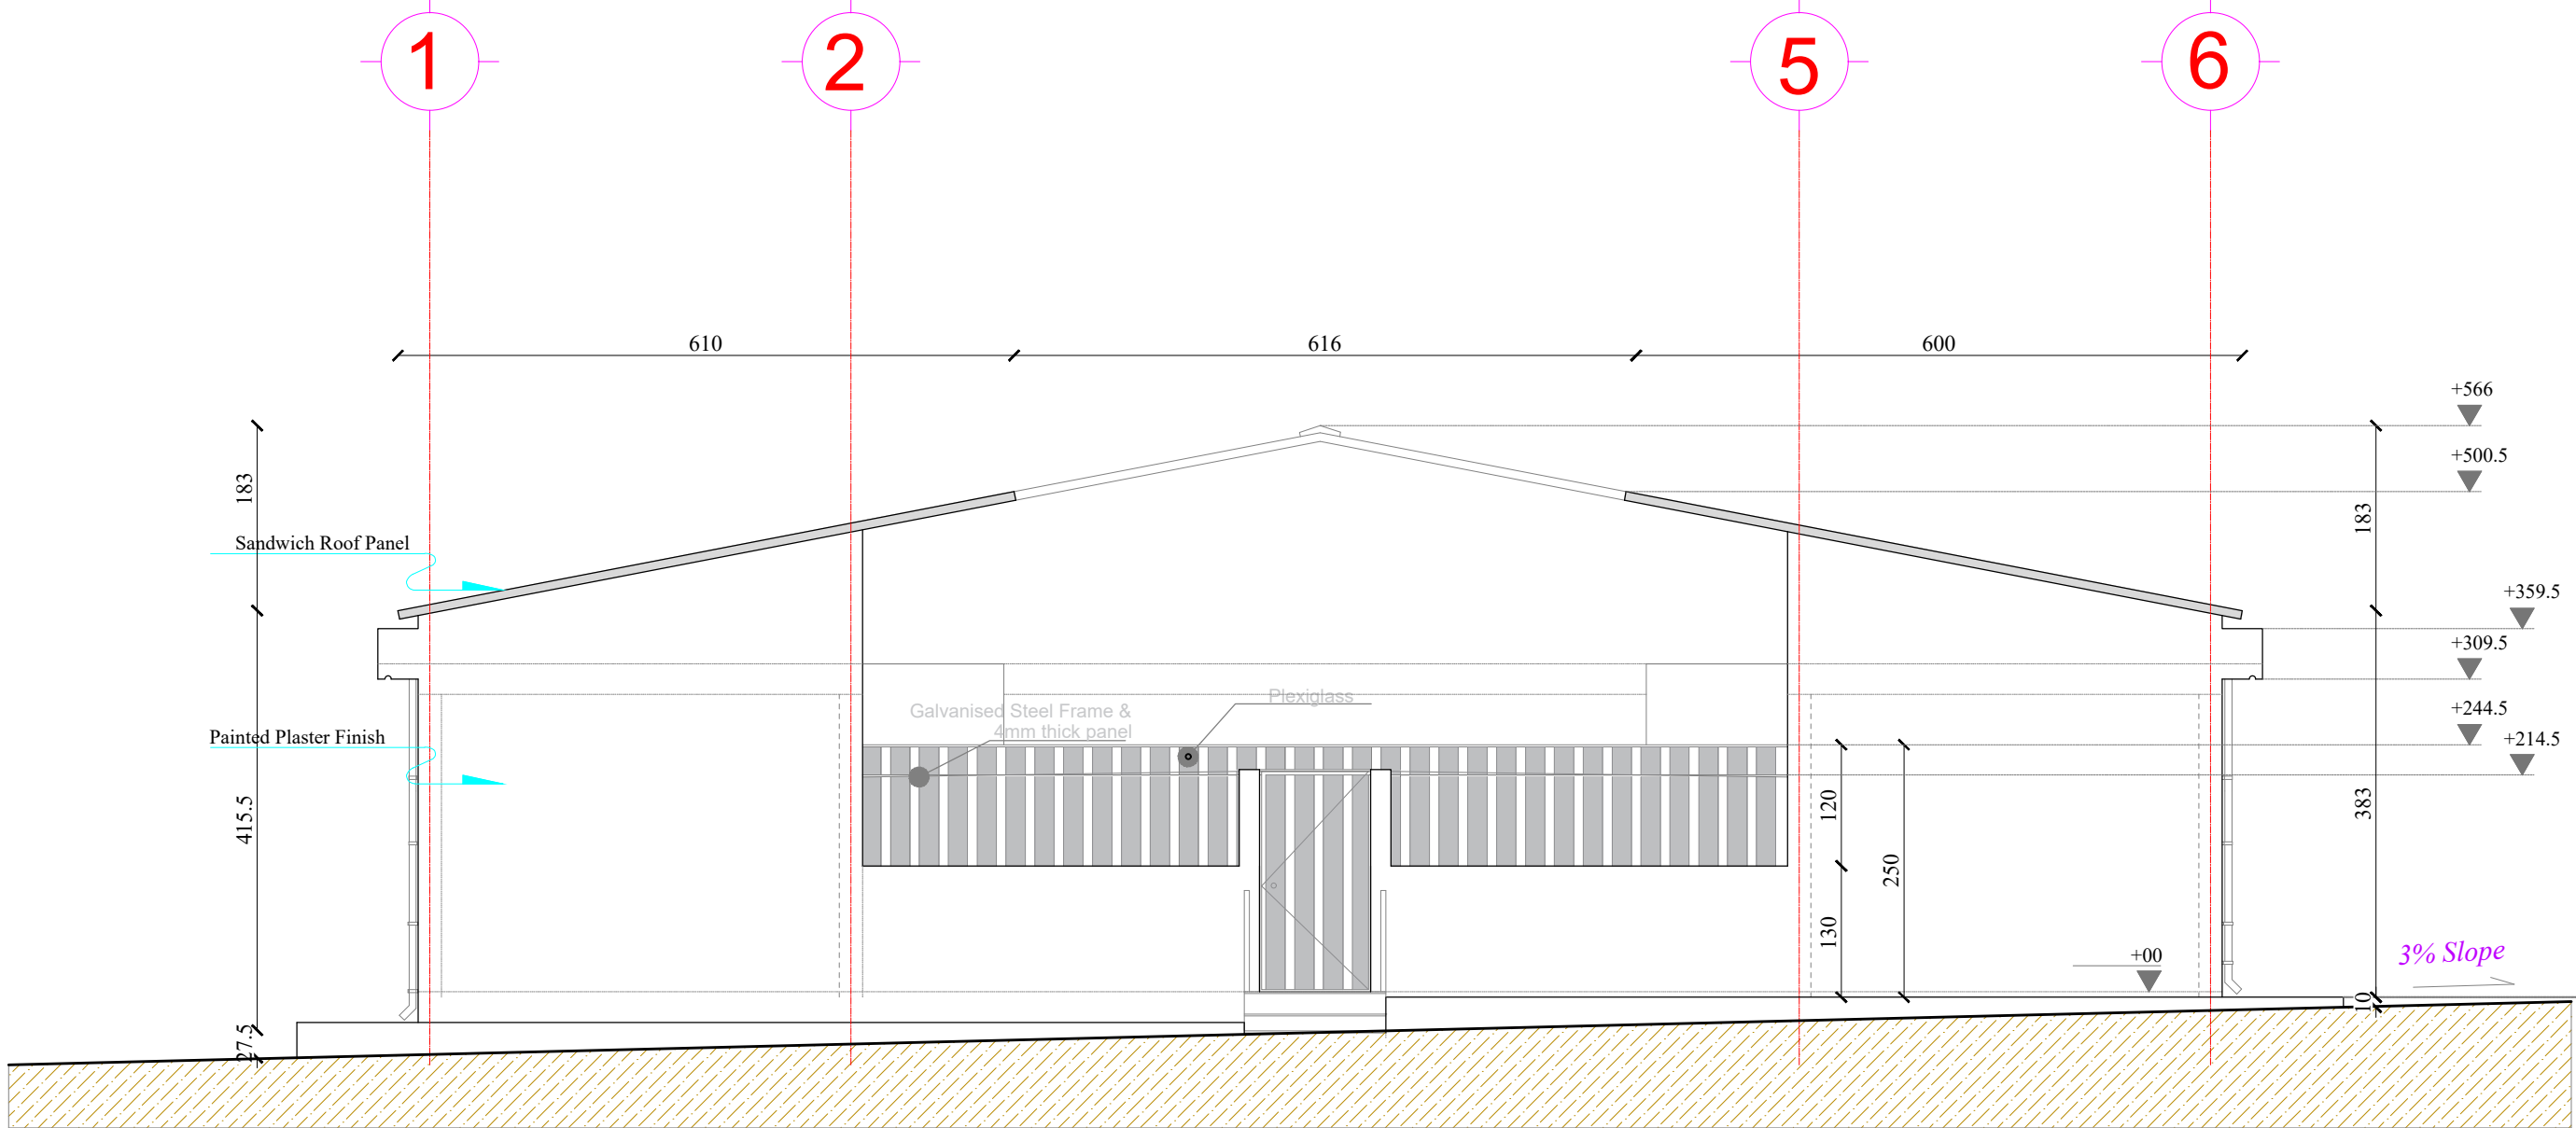


Back Elevation - Second access

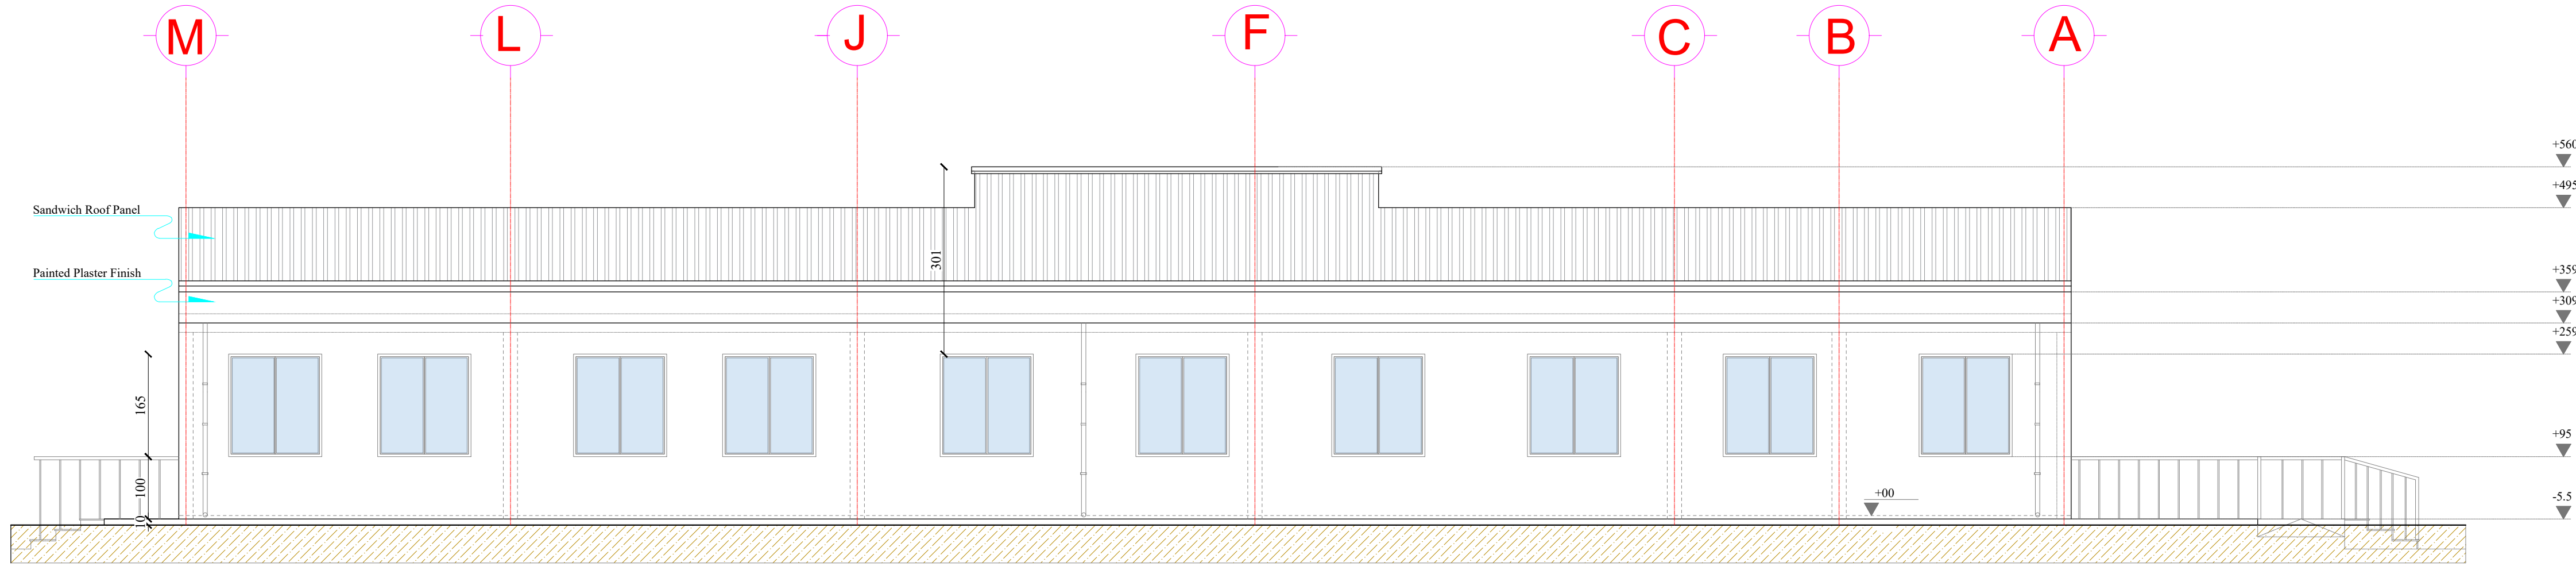


Left Side Elevation

D	01/07/2026	Revision
C	26/06/2026	Final
B	22/05/2026	Second draft
A	17/05/2026	First draft
Index	Date	Description

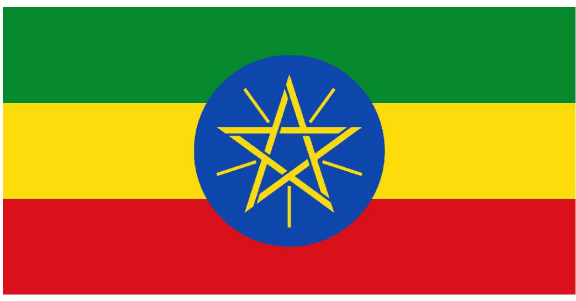Tableau des révisions				
Designed by :	Mohamed Bouattour	Checked by :	Nejib KRID	Approved by : Ministry of Health
FEDERAL DEMOCRATIC REPUBLIC OF ETHIOPIA				
				

PROJECT:
ADWA AND ABALA HOSPITALS REHABILITATION PROJECTS

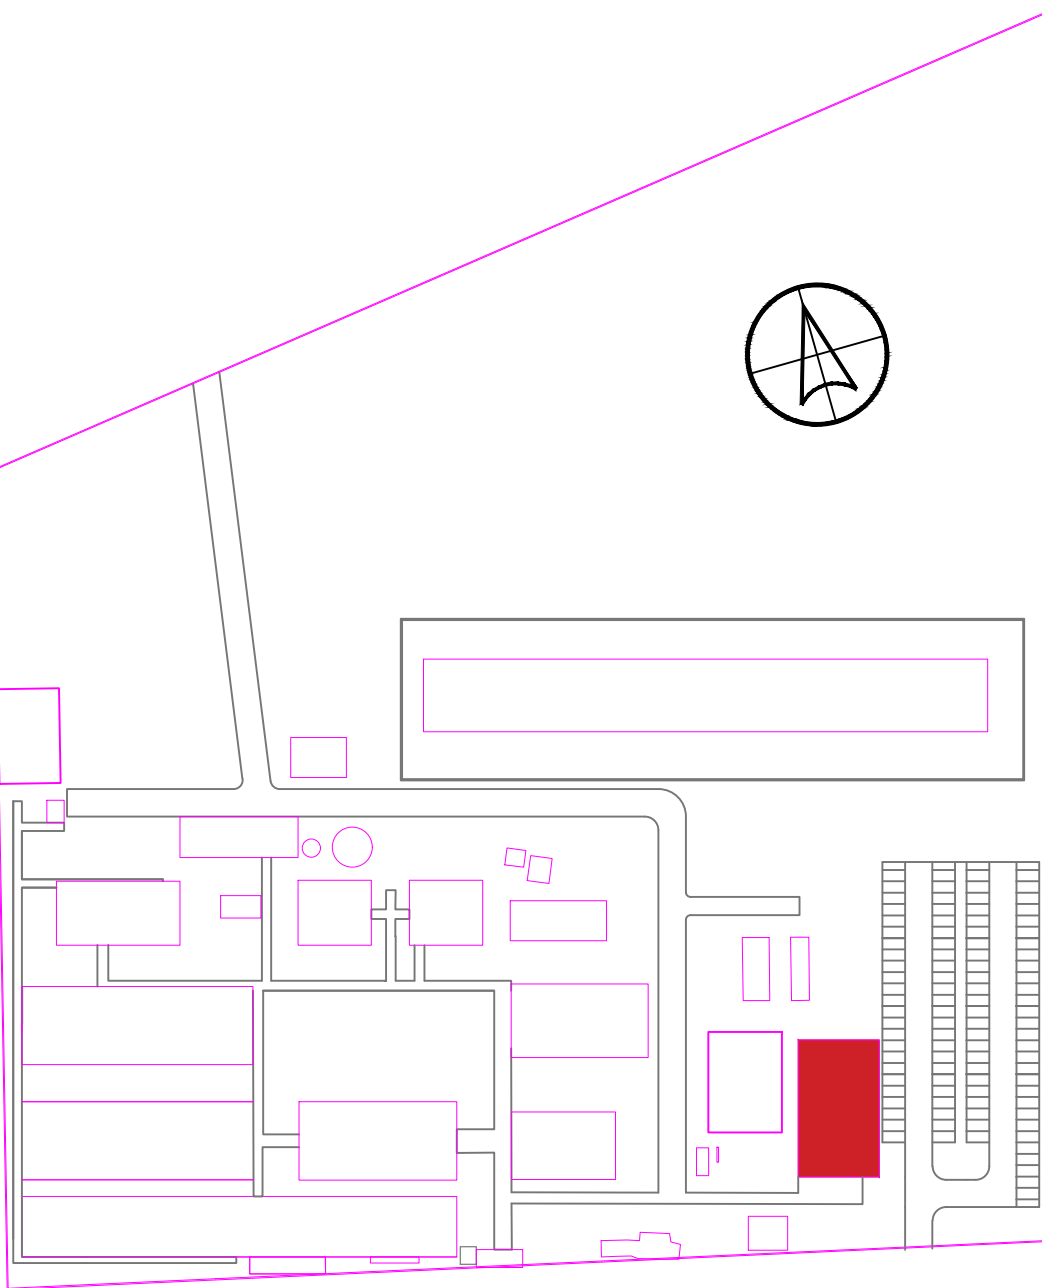Project Owner Ministry of Health MoH 	
Delegated Project Owner EXPERTISE FRANCE SAS  Address: 40, BOULEVARD DE PORT ROYAL - 75005 PARIS, FRANCE	
Master of Works Joint venture : MOSAÏQUE INGENIEURIE FRANCE & MTT Address: Le HUB - Business Center 6, rue du Bois Sauvage 91000 (+33) 618 48 02 11/(+33) 1 84 18 14 79/(+33) 1 84 18 14 80 E-mail : Contact@mosaique-ingenierie-france.com website : www.mosaique-ingenierie.com	
 	

Source of Standard OSC Design : Ministry of Health MoH													
SITE/BLOC:		ABALA HOSPITAL - ONE STOP CENTER											
SCALE		PLAN TITLE : OSC ELEVATIONS											
TIME OF CREATION: 11-5-2026													
MOS		25126		ABL		TDP		ARCH		02 01 24 01 02		B	
ISSUER		CODE		SITE		PHASE		DISCIPLINES		SITE DISC BLOC LVL BN		INDEX	