


Remblai
Déblai
BB
GNT_0_315
REMBLAI_DU_SITE

Dévers Gauche 2.50 %
Dévers Droite -2.50 %
X= 1504361.02
Y= 5185350.88
Gisement : 250.08 gr

PC : 149.00 m

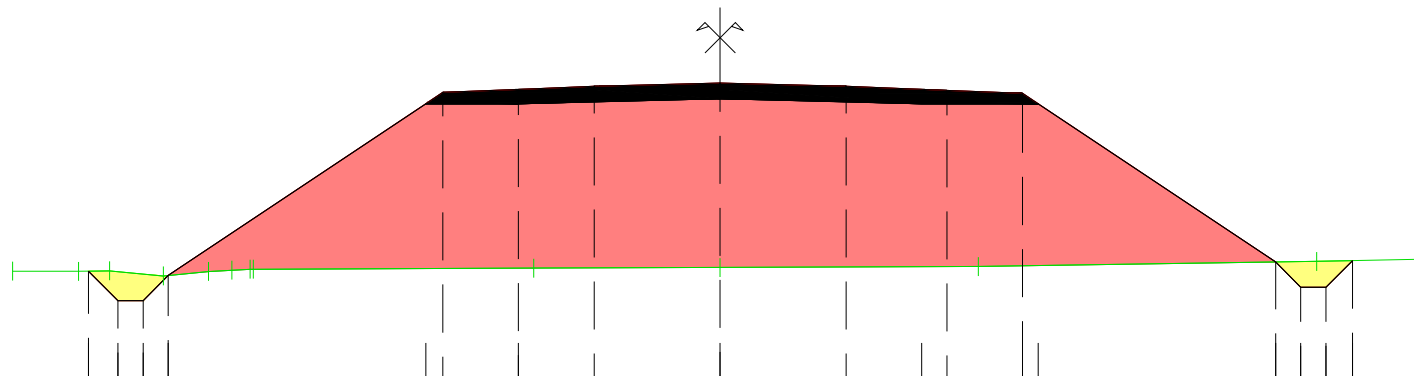

Altitudes TN	151.17	151.17	151.18	151.08	151.17 151.19 151.21 151.21 151.21														
Distances à l'axe TN	-14.03	-12.73	-12.11	-151.18	-11.05	-10.15 -9.69 -9.33 -9.26			-3.70	-151.23	0.00			5.13	-151.26			11.84	-151.36
Altitudes Projet		151.17	150.59	150.59	151.09			154.72	154.78	154.84	154.90	154.84	154.76	154.70				151.35	150.85
Distances à l'axe Projet		-12.53	-11.95	-11.45	-10.95			-5.50	-4.00	-2.50	0.00	2.50	4.50	6.00				11.02	151.35
Distances partielles Projet		0.59	0.50	0.50		5.45		1.50	1.50	2.50	2.50	2.00	1.50	5.02				0.50	150.85
Distances à l'axe Arase		-12.53	-11.95	-11.45	-10.95			-5.84	-4.00		0.00	4.00	6.31					11.02	151.35
Altitude Arase		151.17	150.59	150.59	151.09			154.49	154.49		154.59	154.49	154.49					151.38	150.85