




Axe : ACCES-SERVICE-NORD-RD739P

Profil dessiné par AutoPISTE

Echelle en X : 1/500

Echelle en Y : 1/100

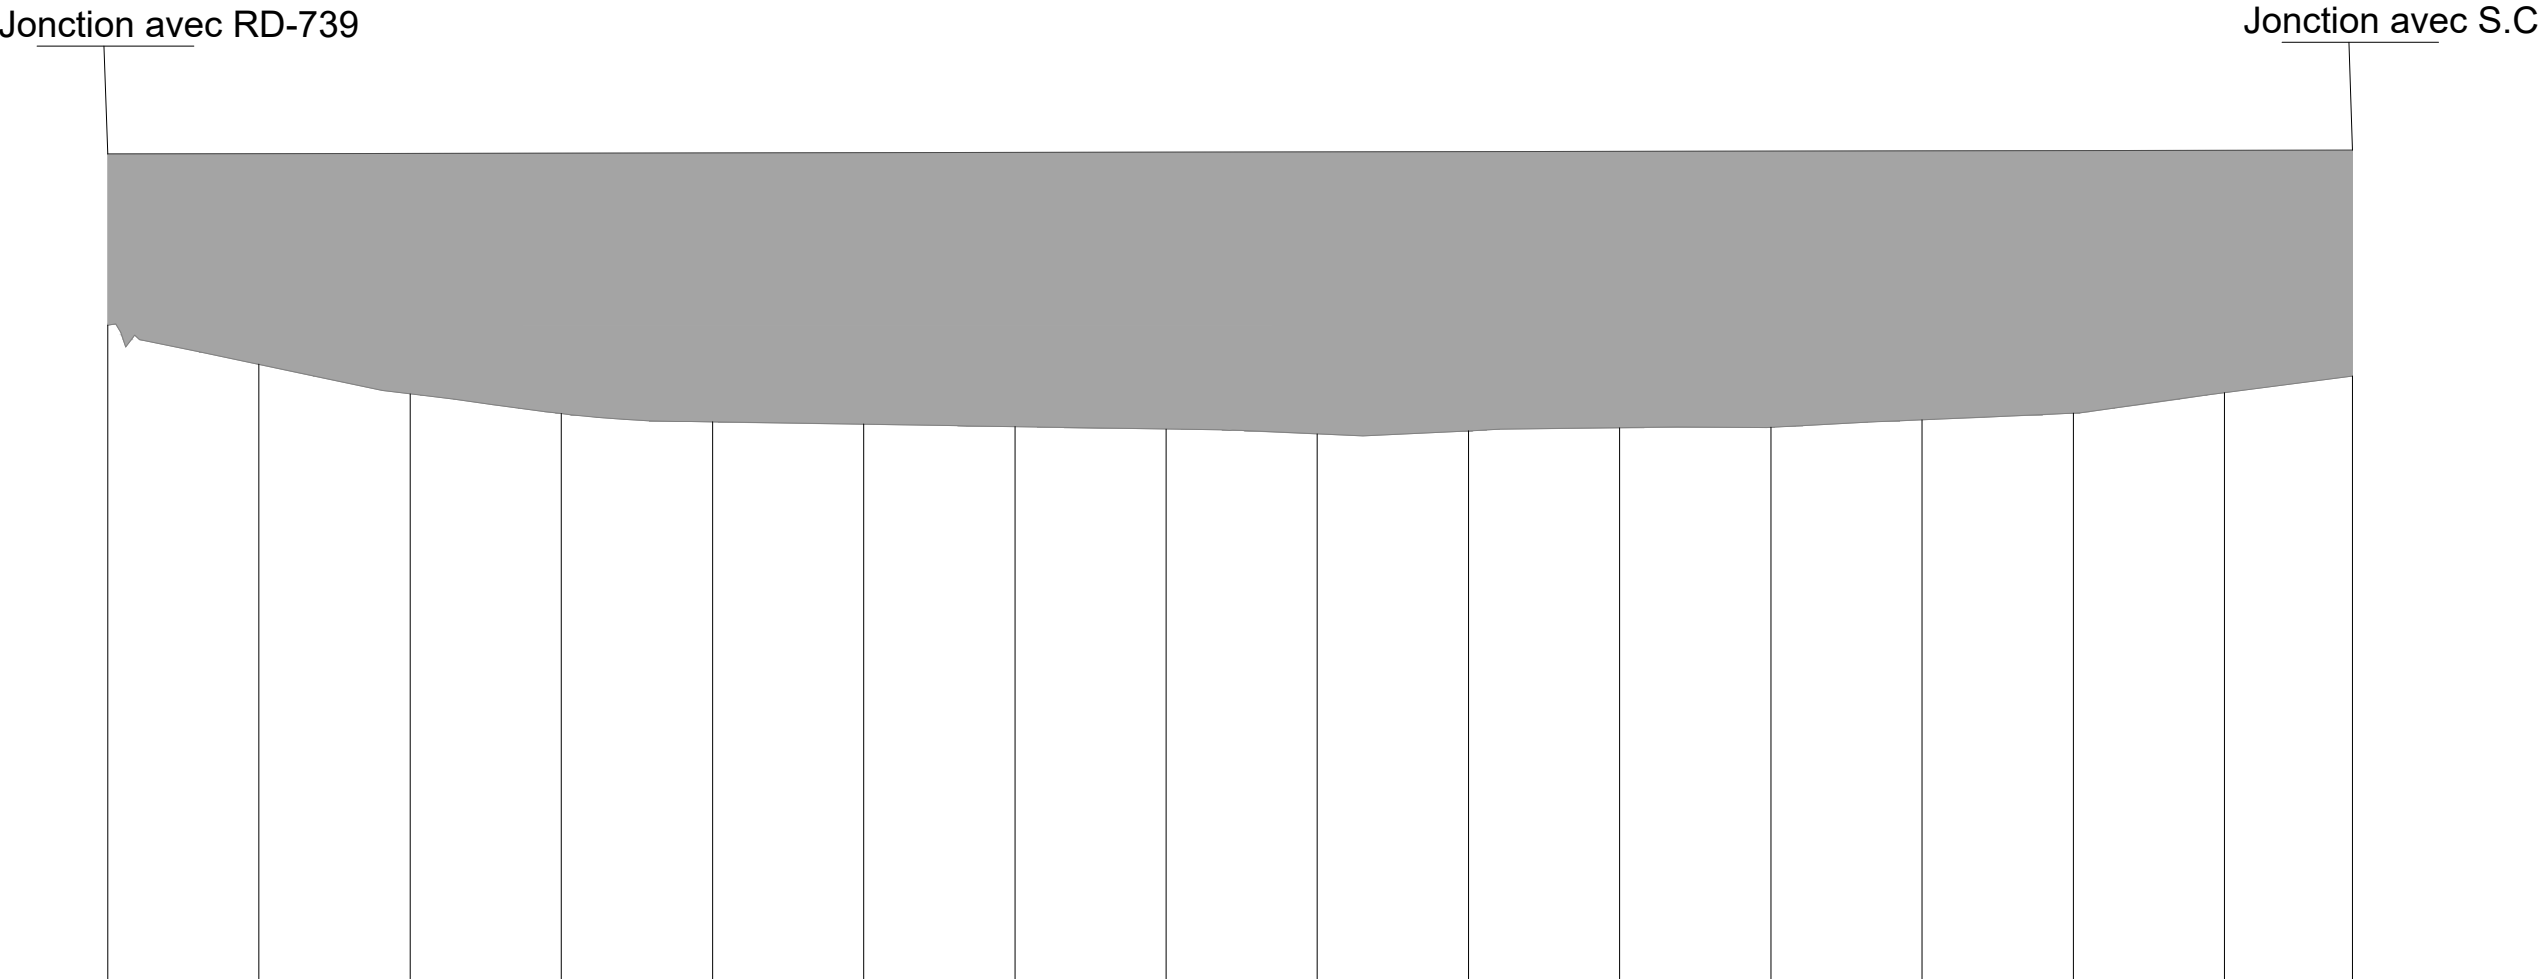

PC : 158.00 m

Numéro de profils en travers	01020304050607080910111213141516																
Altitudes TN	166.72166.20165.80165.54165.43165.40165.37165.34165.28165.32165.36165.36165.46165.55165.82166.04																
Altitudes Projet	168.98168.98168.99168.99168.99169.00169.00169.00169.01169.01169.01169.02169.02169.02169.03169.03																
Ecart s Projet - TN	2.793.183.453.563.593.633.663.733.693.663.653.563.473.212.99																
Abscisses	0.0010.0020.0030.0040.0050.0060.0070.0080.0090.00100.00110.00120.00130.00140.00148.47																
Distances partielles	10.00	10.00	10.00	10.00	10.00	10.00	10.00	10.00	10.00	10.00	10.00	10.00	10.00	10.00	10.00	8.47	
Pentes et rampes	RAMPE L = 148.47 m P = 0.03 %																
Alignements droits et courbes	DROITE L = 25.41 mDROITE L = 110.92 mR = 8.79 m L = 12.14 m																
Dévers Gauche	0.000.000.000.000.000.000.000.000.000.000.000.000.000.000.000.00																
Dévers Droit	0.000.000.000.000.000.000.000.000.000.000.000.000.000.000.000.00																
Graphique des dévers																	