




Axe : BRANCHE GIRATOIRE-SUD-BARREAU Axe principal

Profil dessiné par AutoPISTE

Echelle en X : 1/500

Echelle en Y : 1/100

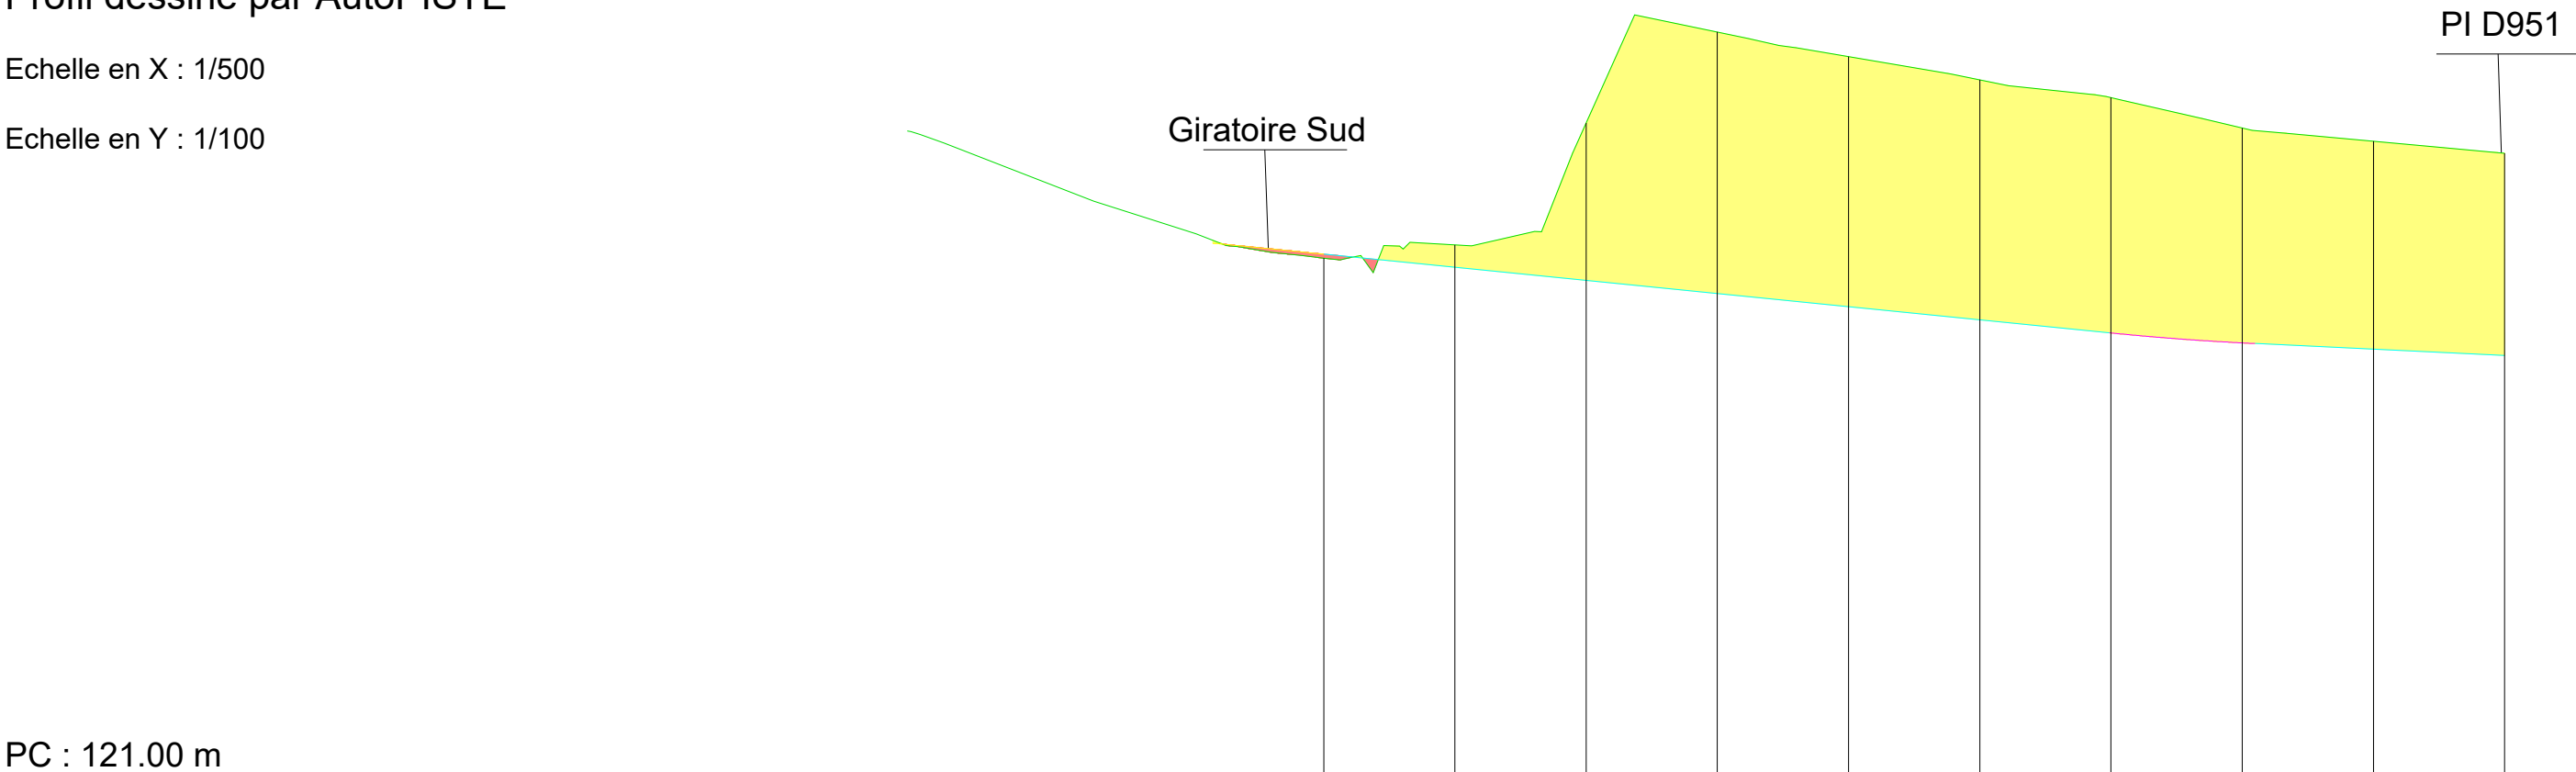

PC : 121.00 m	
Numéro de profils en travers	01020304050607080910
Altitudes TN	128.42128.61130.37131.68131.32130.99130.73130.30130.10129.93
Altitudes Projet	128.64128.48128.29128.10127.91127.53127.35127.23127.11127.02
Ecart s Projet - TN	-0.040.06-0.32-2.27-3.77-3.60-3.46-3.39-3.09-2.99-2.91
Abscisses	22.0030.0038.4548.9158.3667.8277.2786.6095.19105.63115.08
Distances partielles	8.009.459.459.459.459.339.570.338.529.45
Pentes et rampes	CUBIQUE L = 8.00PENTE L = 56.60 m P = -2.00 %RP = 1000.00 L = 10.51PENTE L = 17.97 m P = -0.95 %
Alignements droits et courbes	DROITE L = 30.00 mR = 886.53 m L = 63.32 mDROITE L = 21.77 m
Dévers Gauche	3.011.840.48-0.86-2.26-2.50-2.50-2.50-2.50-2.50
Dévers Droit	0.991.291.682.062.442.502.502.502.502.50
Graphique des dévers	3.01 %0.00 %-3.01 %




Axe : BRANCHE GIRATOIRE NORD BARREAU Axe principal

Profil dessiné par AutoPISTE

Echelle en X : 1/500

Echelle en Y : 1/100

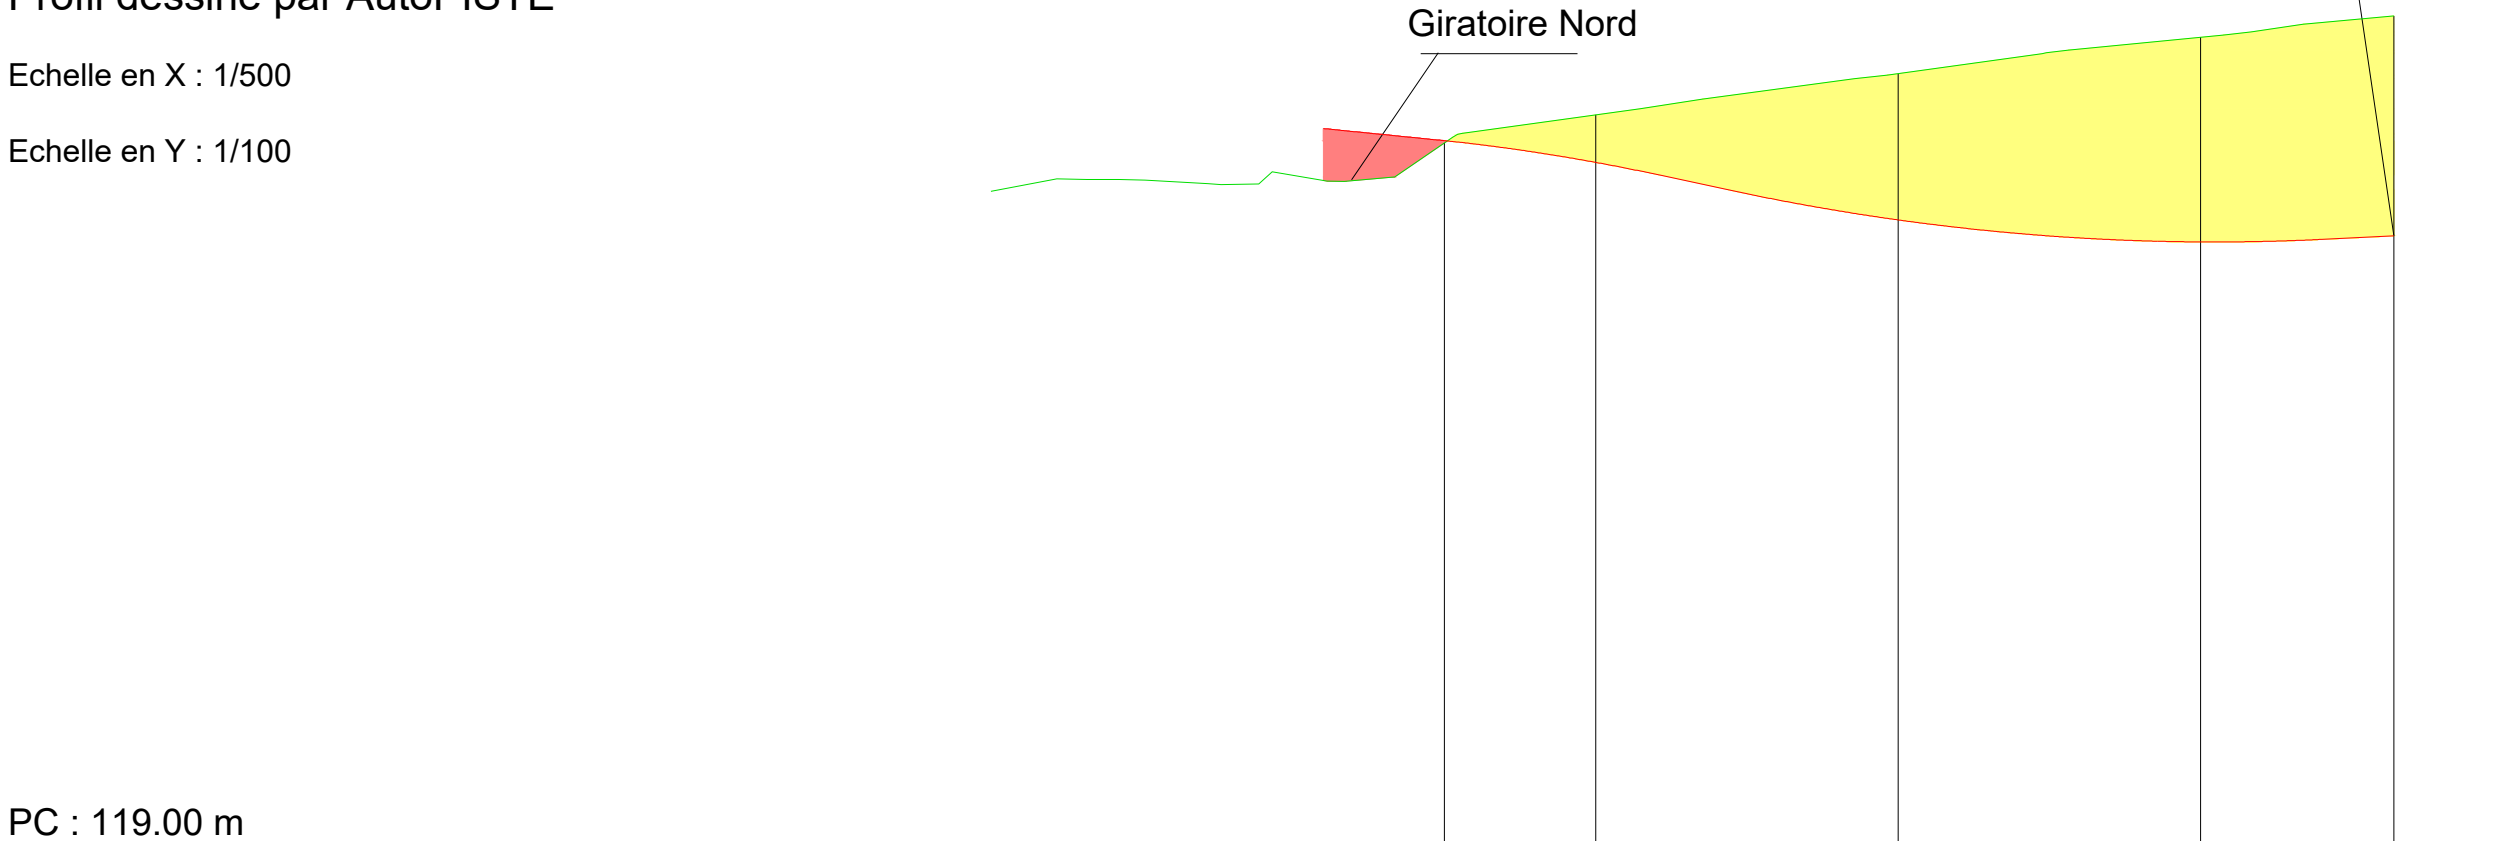

PC : 119.00 m	
Numéro de profils en travers	0102030405
Altitudes TN	128.25128.62129.17129.65129.93
Altitudes Projet	128.44128.28127.99127.82127.63127.23126.94126.97127.02
Ecart s Projet - TN	0.690.03-0.13-0.63-0.92-1.24-1.93-2.71-2.87
Abscisses	22.0030.0031.3740.0044.2348.6660.0080.0088.0492.80
Distances partielles	8.001.378.634.234.4411.3420.008.044.76
Pentes et rampes	CUBIQUE L = 8.85CUBIQUE L = 8.85RP = -654.50 L = 12.80PENTE L = 4.44 m P = -4.30 %RP = 750.00 L = 39.38RAMPE L = 4.76 m P = 0.95 %
Alignements droits et courbes	DROITE L = 92.80 m
Dévers Gauche	1.540.85-0.71-1.70-1.70
Dévers Droit	-1.13-1.22-1.59-1.82-1.82
Graphique des dévers	1.82 %0.00 %-1.82 %