

Profil n°: SC22

Abscisse : 120.00 m


Echelle des longueurs : 1/500

Echelle des altitudes : 1/500

OH-1

Dévers Gauche 2.50 %
Dévers Droite -2.50 %
X= 1503508.49
Y= 5184733.57
Gisement : 156.30 gr

PC : 127.00 m

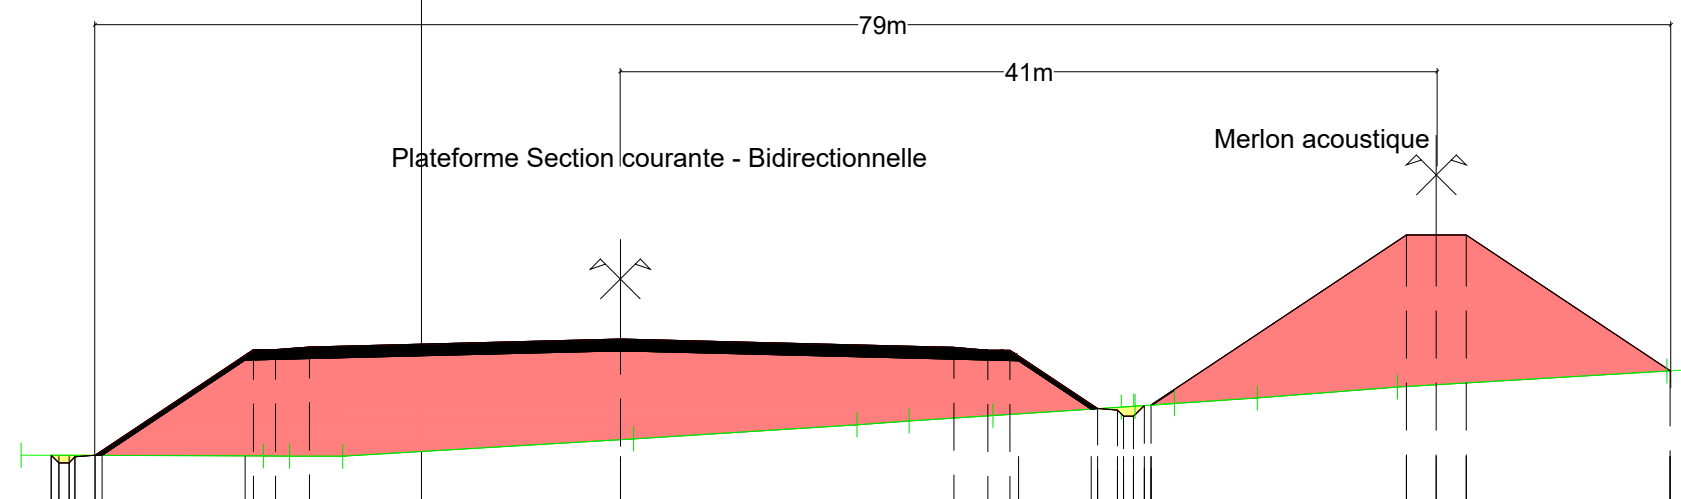

Altitudes TN	129.55	129.51	129.50		130.36	131.06	131.25	131.53	132.00	132.13	132.41	132.96	133.76	133.85
Distances à l'axe TN	-29.97	-17.86	-13.89		0.67	11.83	14.45	18.63	25.76	27.71	-8.95	-1.94	11.54	13.19
Altitudes Projet	129.54	134.82	134.96		135.35	134.93	134.80	134.80	131.87	131.49		140.56	133.77	
Distances à l'axe Projet	-28.47	-18.35	-15.55		0.00	16.69	18.39	19.49	23.87	25.17		-1.50	0.00	1.50
Distances partielles Projet	7.93	1.70		15.55	16.69	1.70	4.38				12.76		10.19	
Distances à l'axe Arase	-28.47	-18.78			0.00	19.92	23.55	23.87	24.87	25.17		-1.50	0.00	1.50
Altitude Arase	129.54	134.30			134.77	134.27	131.85	131.79	131.49	132.00		140.56	140.56	140.56