


- Remblai
- Déblai
- BBM
- BBM ROULEMENT
- BBSG
- BBSG LIAISON
- EME
- EME2
- GNT\_0\_80
- S.TPC (1)
- TV
- GNT\_0\_315
- GNT\_0\_60

Dévers Gauche 2.50 %  
Dévers Droite -2.50 %  
X= 1508736.56  
Y= 5188465.67  
Gisement : 145.08 gr

PC : 164.00 m

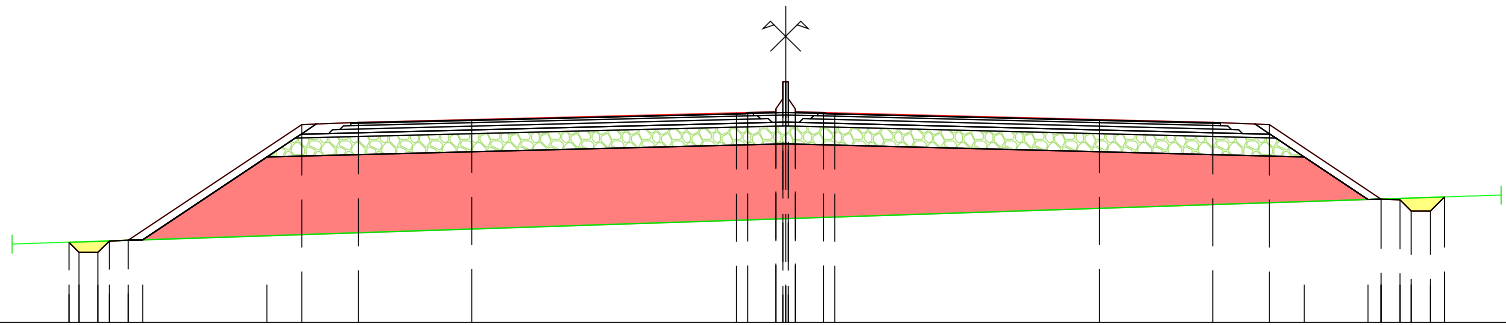

|                             |                                      |  |      |        |      |        |      |        |      |        |      |        |        |                                      |  |        |
|-----------------------------|--------------------------------------|--|------|--------|------|--------|------|--------|------|--------|------|--------|--------|--------------------------------------|--|--------|
| Altitudes TN                | 166.07                               |  |      |        |      |        |      |        |      |        |      |        |        |                                      |  | 167.37 |
| Distances à l'axe TN        | -20.46                               |  |      |        |      |        |      |        |      |        |      |        |        |                                      |  | 18.93  |
| Altitudes Projet            | 166.12<br>165.85<br>165.15<br>166.17 |  |      | 169.23 |      | 169.29 |      | 169.36 |      | 169.36 |      | 169.29 | 169.23 | 167.26<br>167.24<br>166.94<br>167.32 |  |        |
| Distances à l'axe Projet    | 1.86<br>1.88<br>1.78<br>1.73         |  |      | -12.80 |      | -11.30 |      | -8.30  |      | 8.30   |      | 11.30  | 12.80  | 15.75<br>16.25<br>17.05<br>17.83     |  |        |
| Distances partielles Projet |                                      |  | 4.59 | 1.50   | 3.00 | 7.00   | 0.74 | 0.74   | 7.00 | 3.00   | 1.50 | 2.95   |        |                                      |  |        |
| Distances à l'axe Arase     | 18.00<br>18.00<br>17.89<br>17.01     |  |      | -13.72 |      |        |      | -0.00  |      |        |      | 13.72  |        | 15.41<br>16.25<br>16.94<br>17.43     |  |        |
| Altitude Arase              | 166.12<br>165.85<br>165.15<br>166.18 |  |      | 168.37 |      |        |      | 168.72 |      |        |      | 168.37 |        | 167.25<br>167.24<br>166.94<br>167.32 |  |        |