



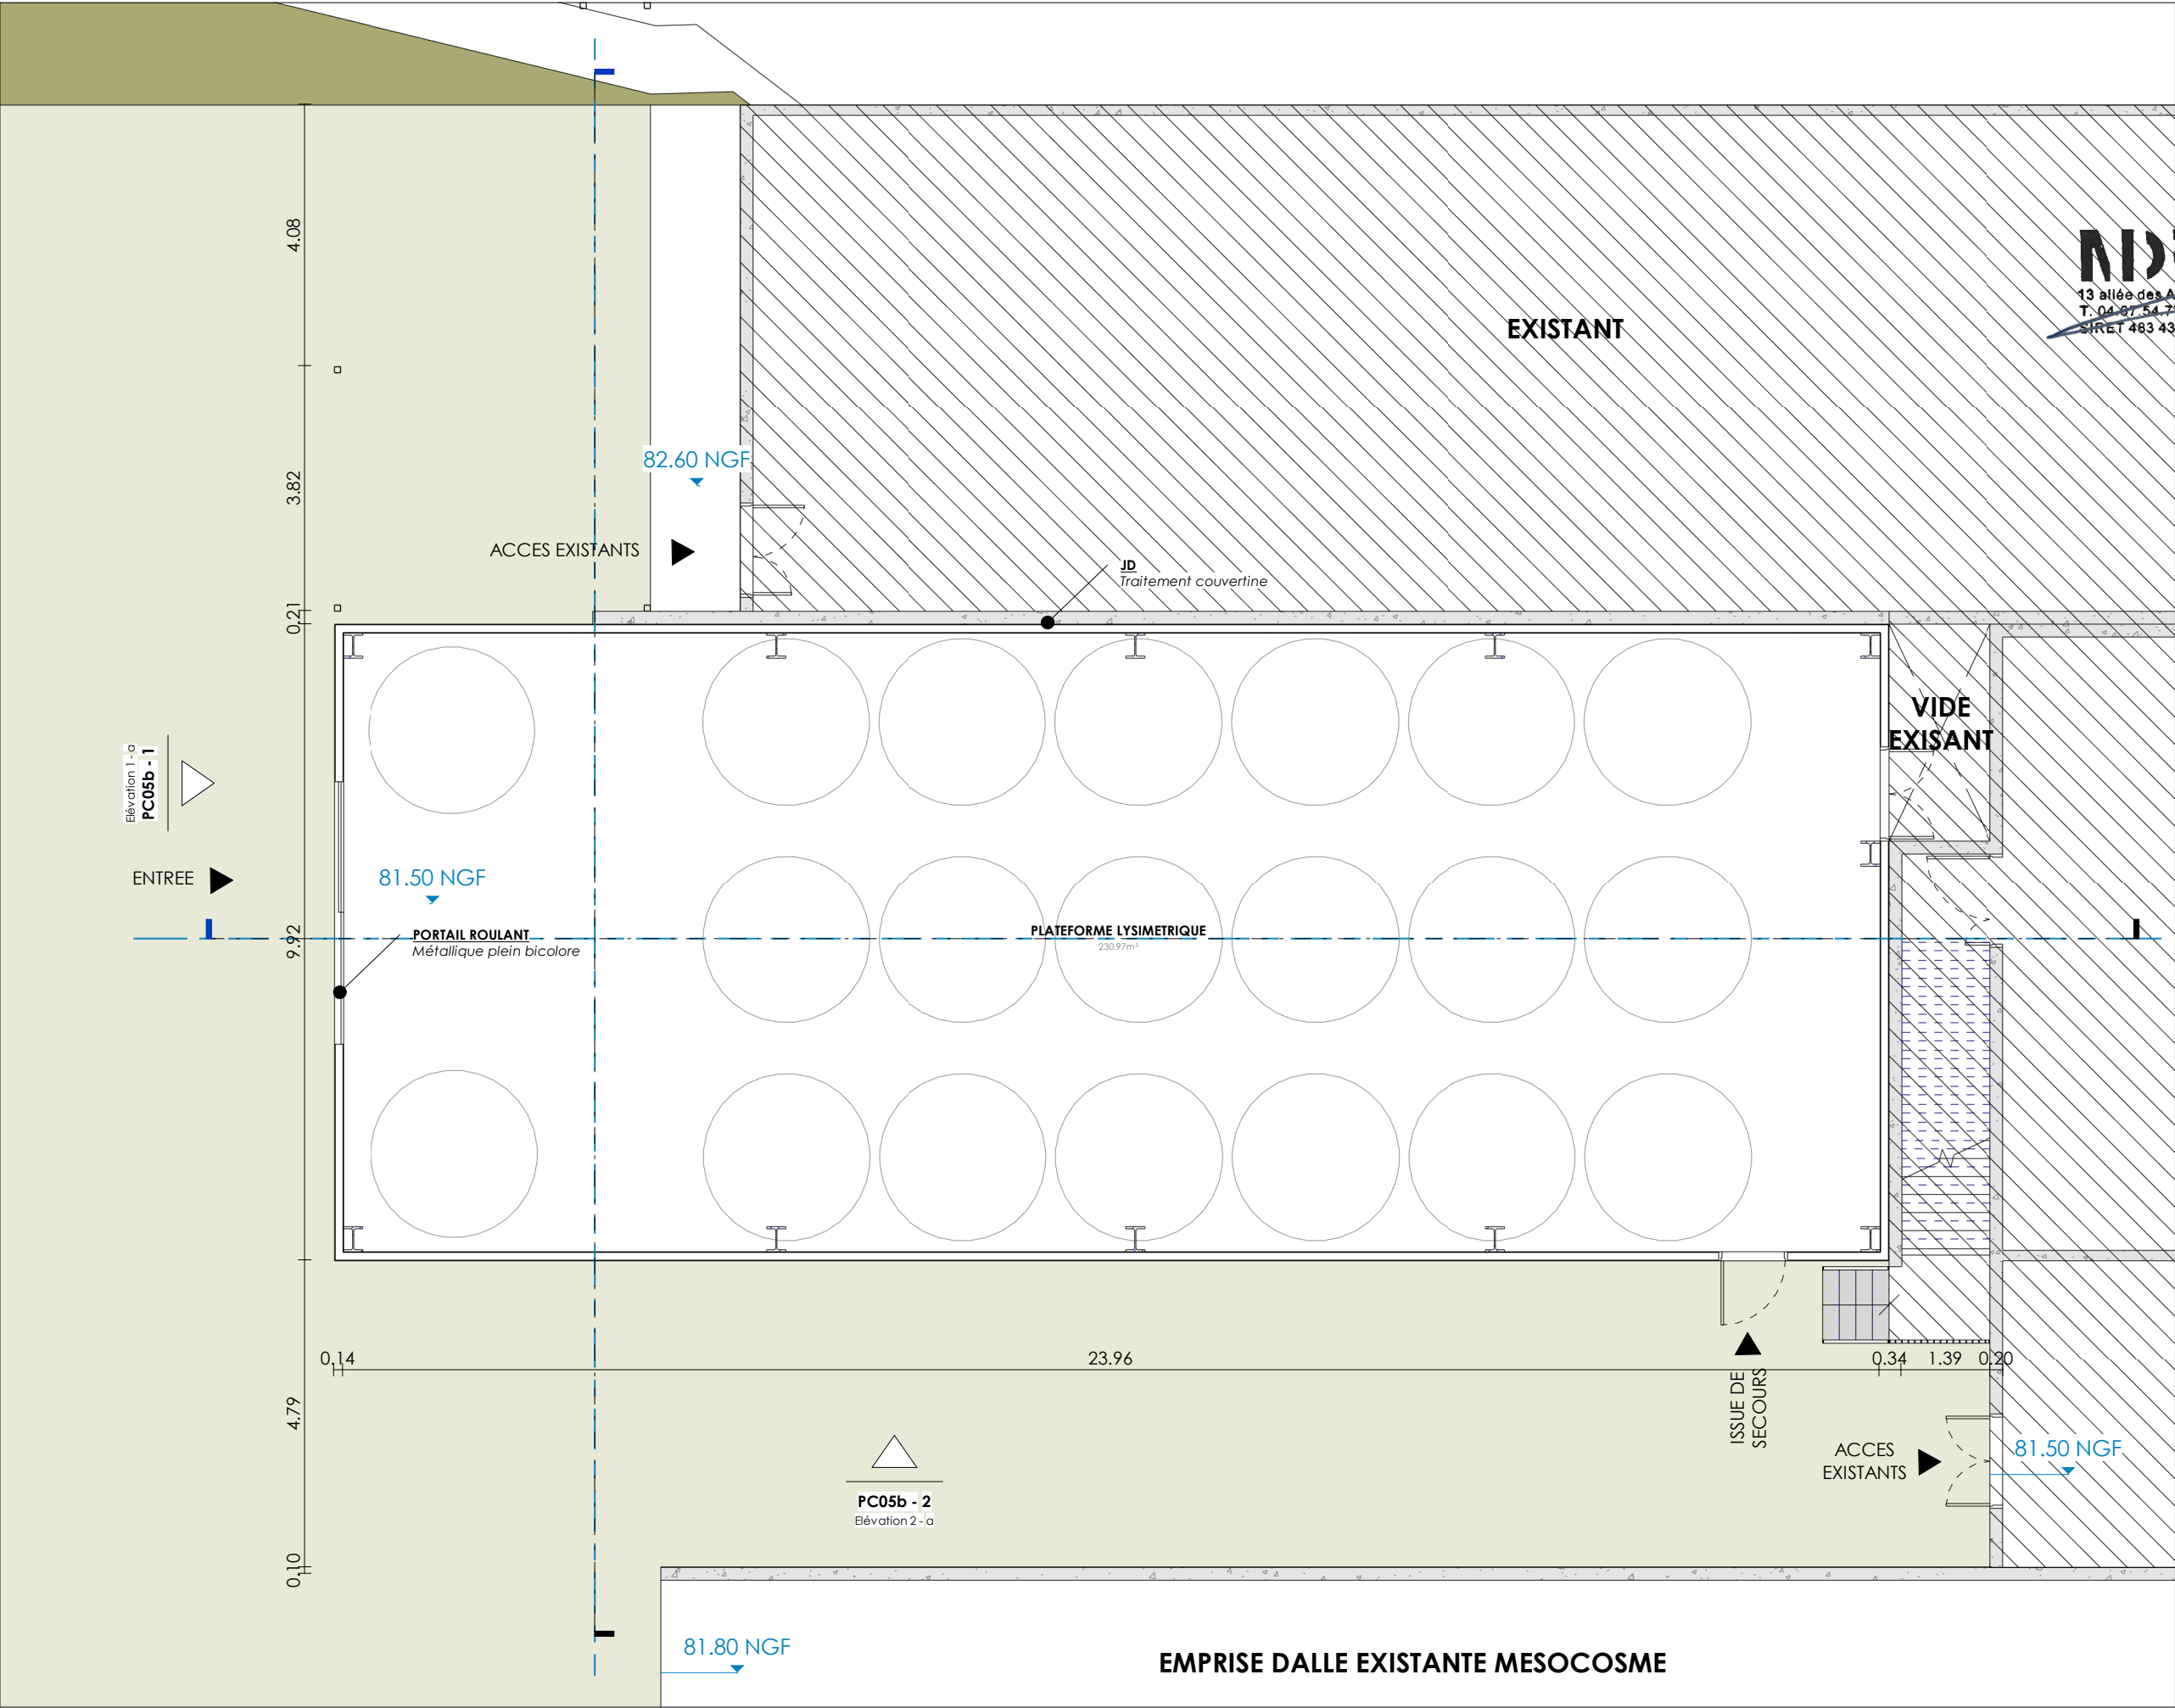

MDR Architecture
13 allée des Amérilylis 34000 MONTPELLIER
T. 04 67 54 72 17 - contact@mdr-archi.com
SIRET 483 431 227 00030 - APE 7111Z

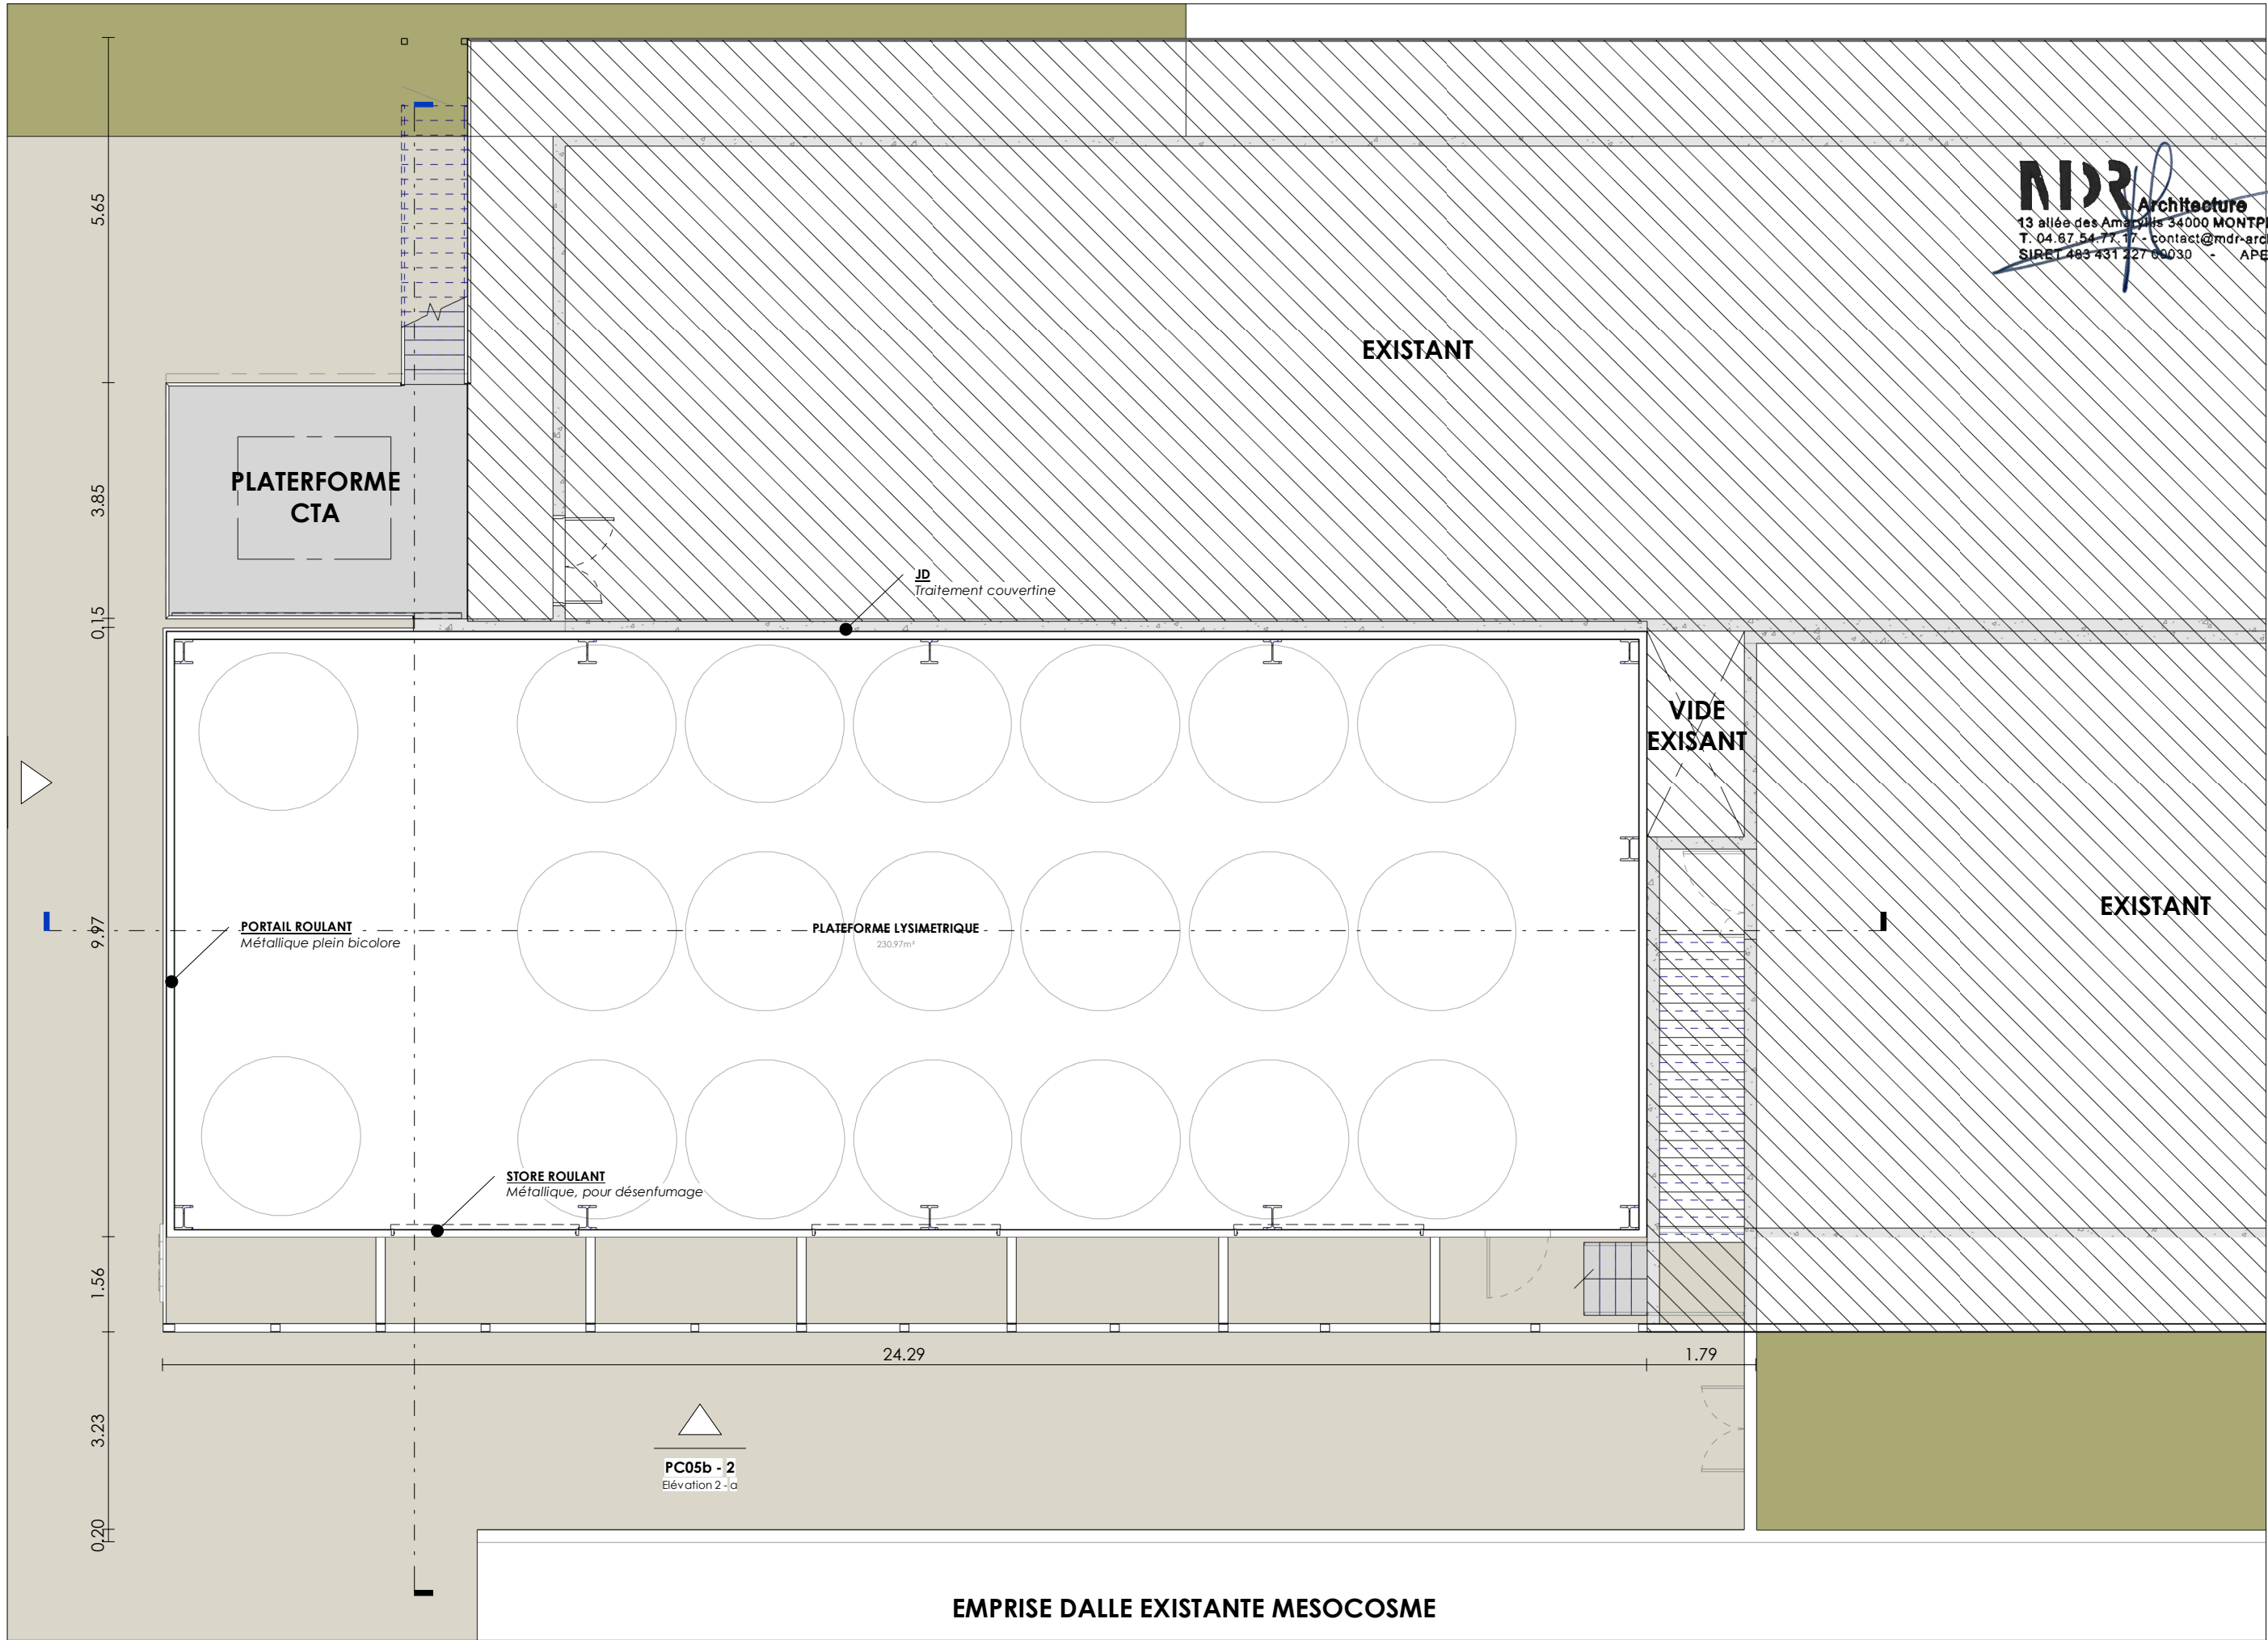

MDR Architecture
13 allée des Amis 34000 MONTPELLIER
T. 04.67.54.77.17 - contact@mdr-archi.com
SIRET 483 431 227 00030 - APE 7111Z