

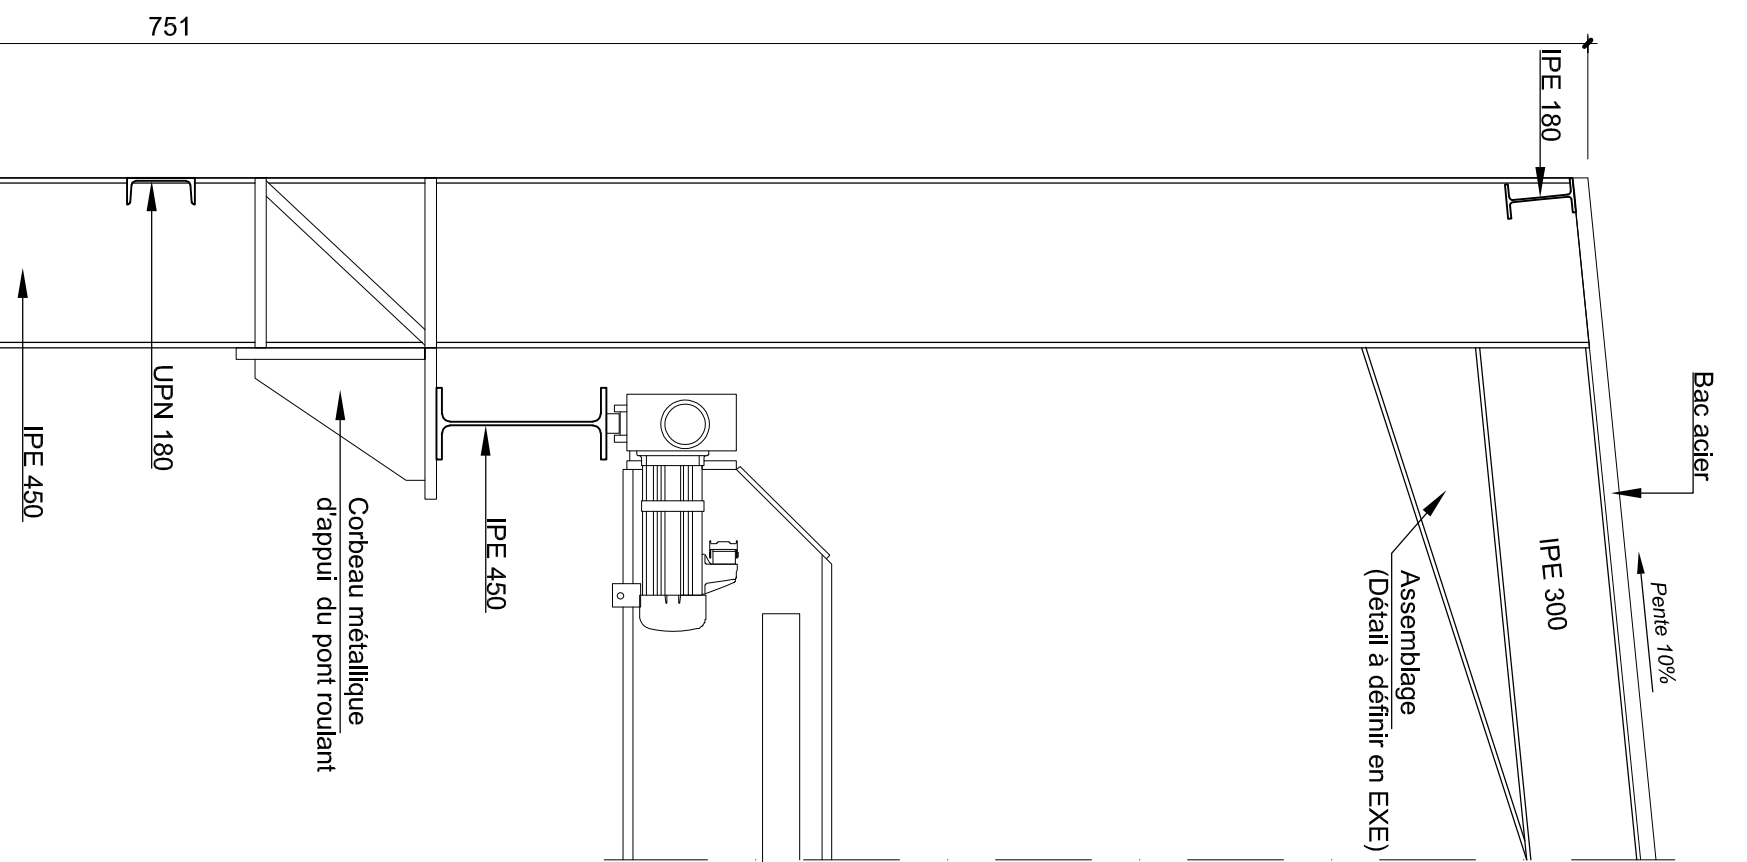
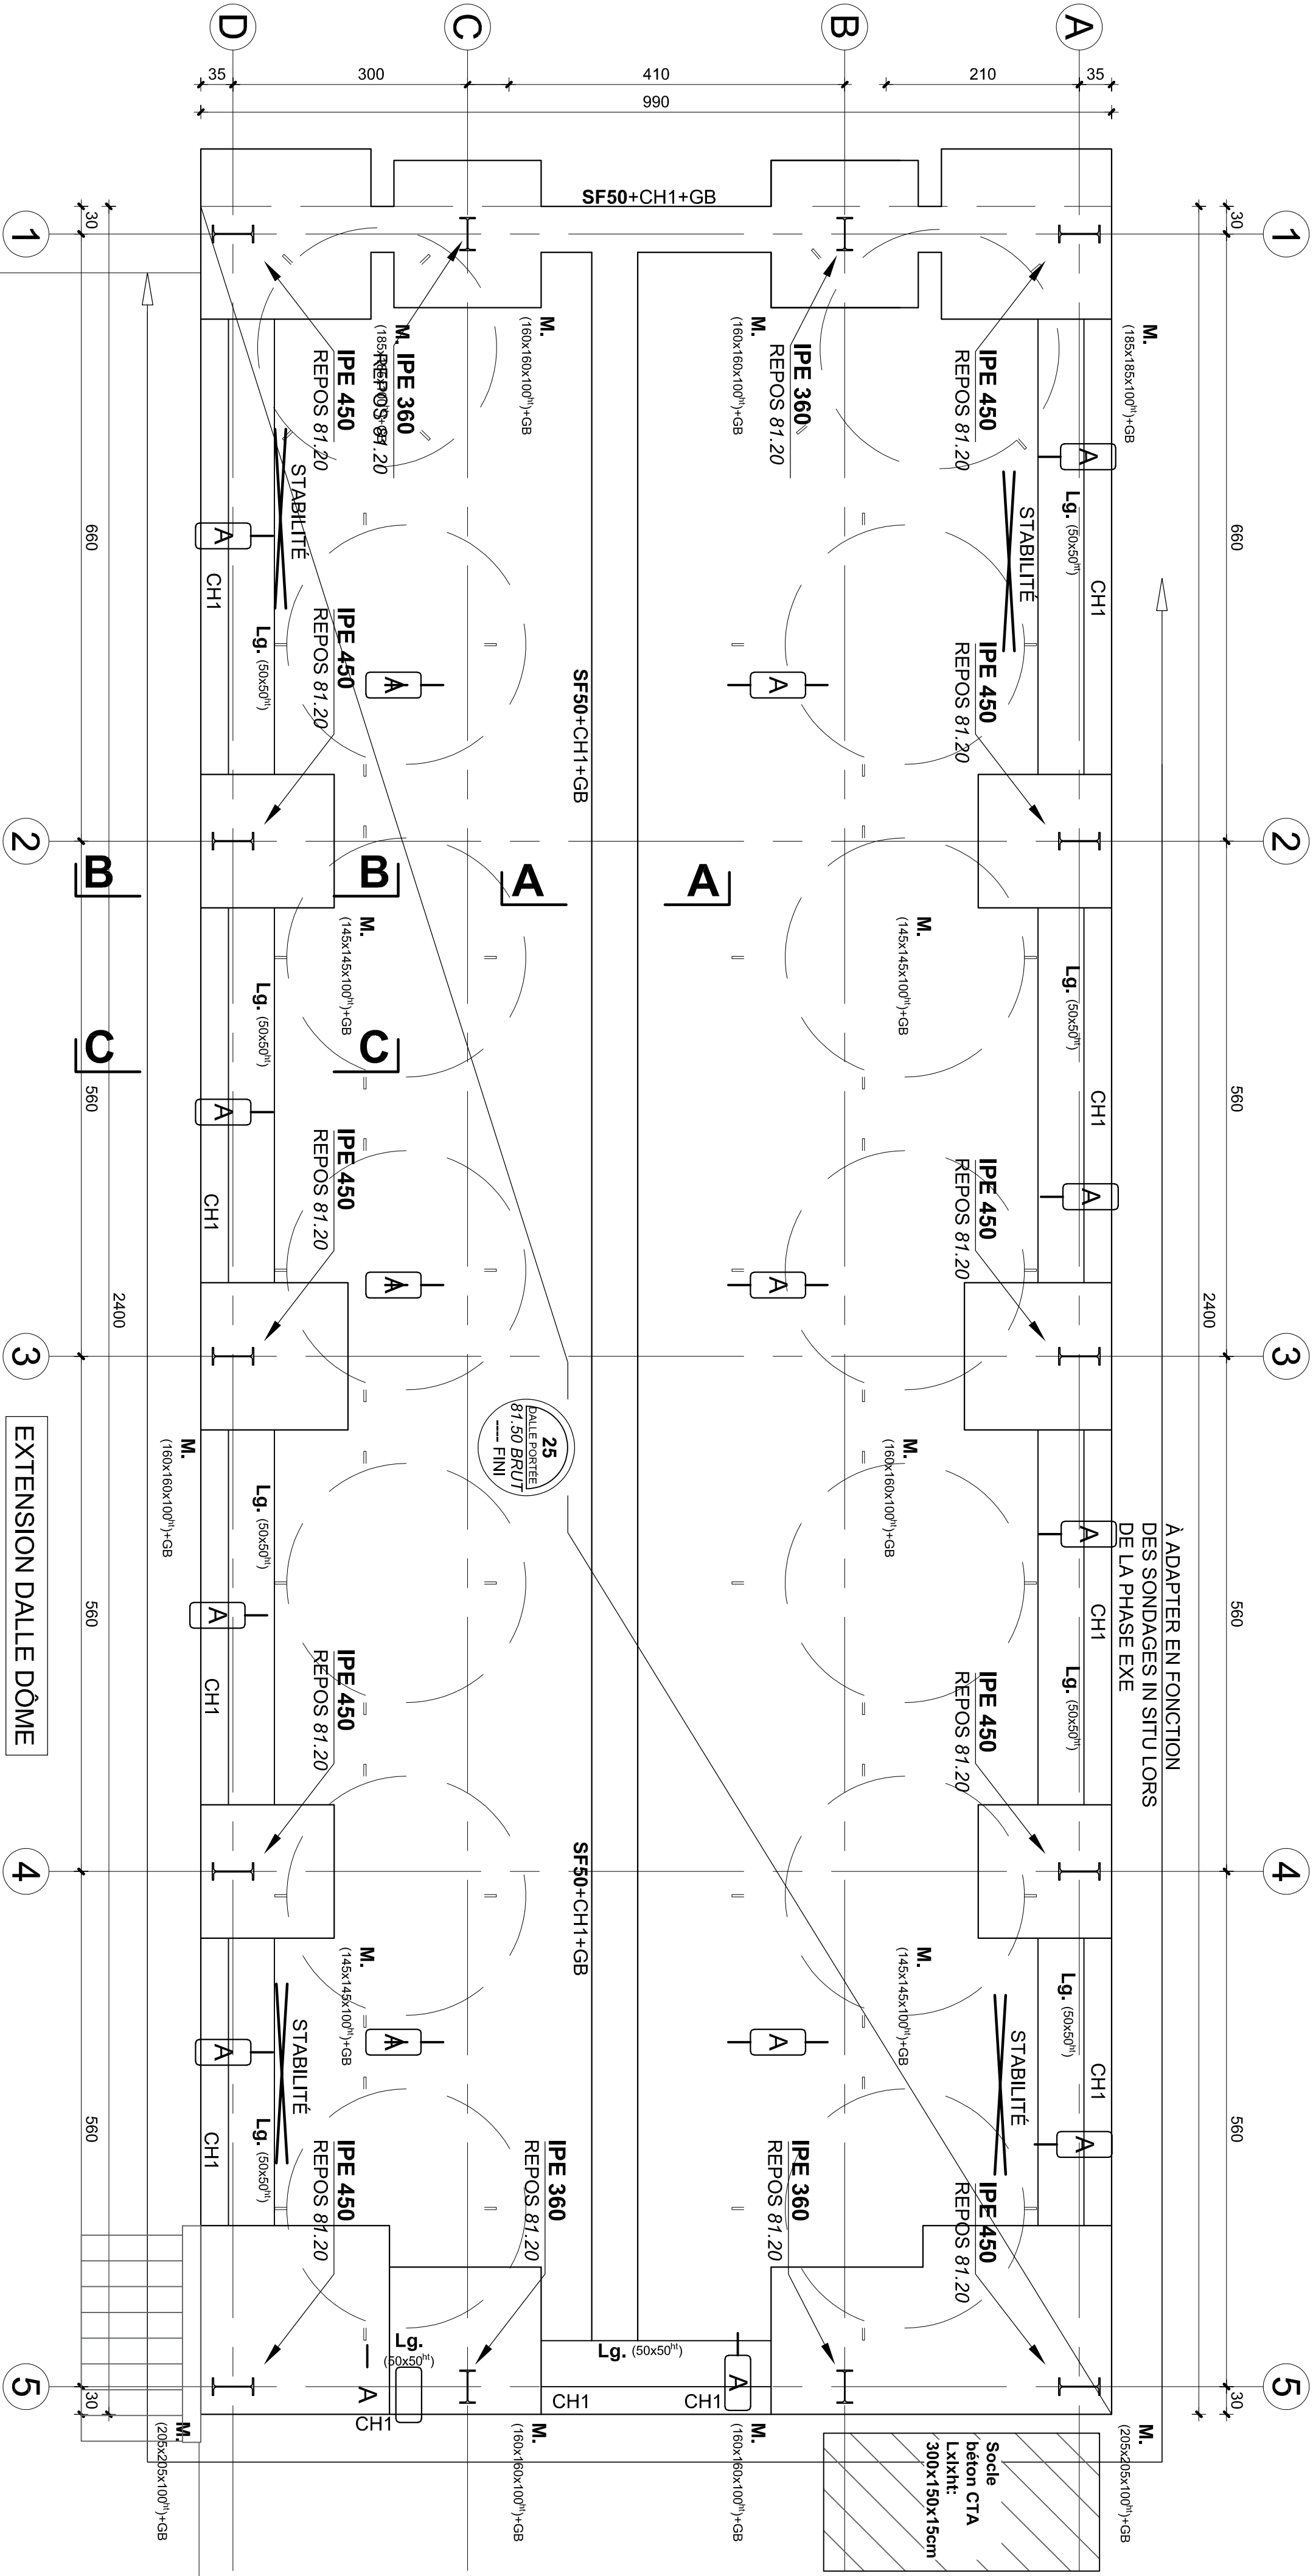


COUPE B-B
1/20°

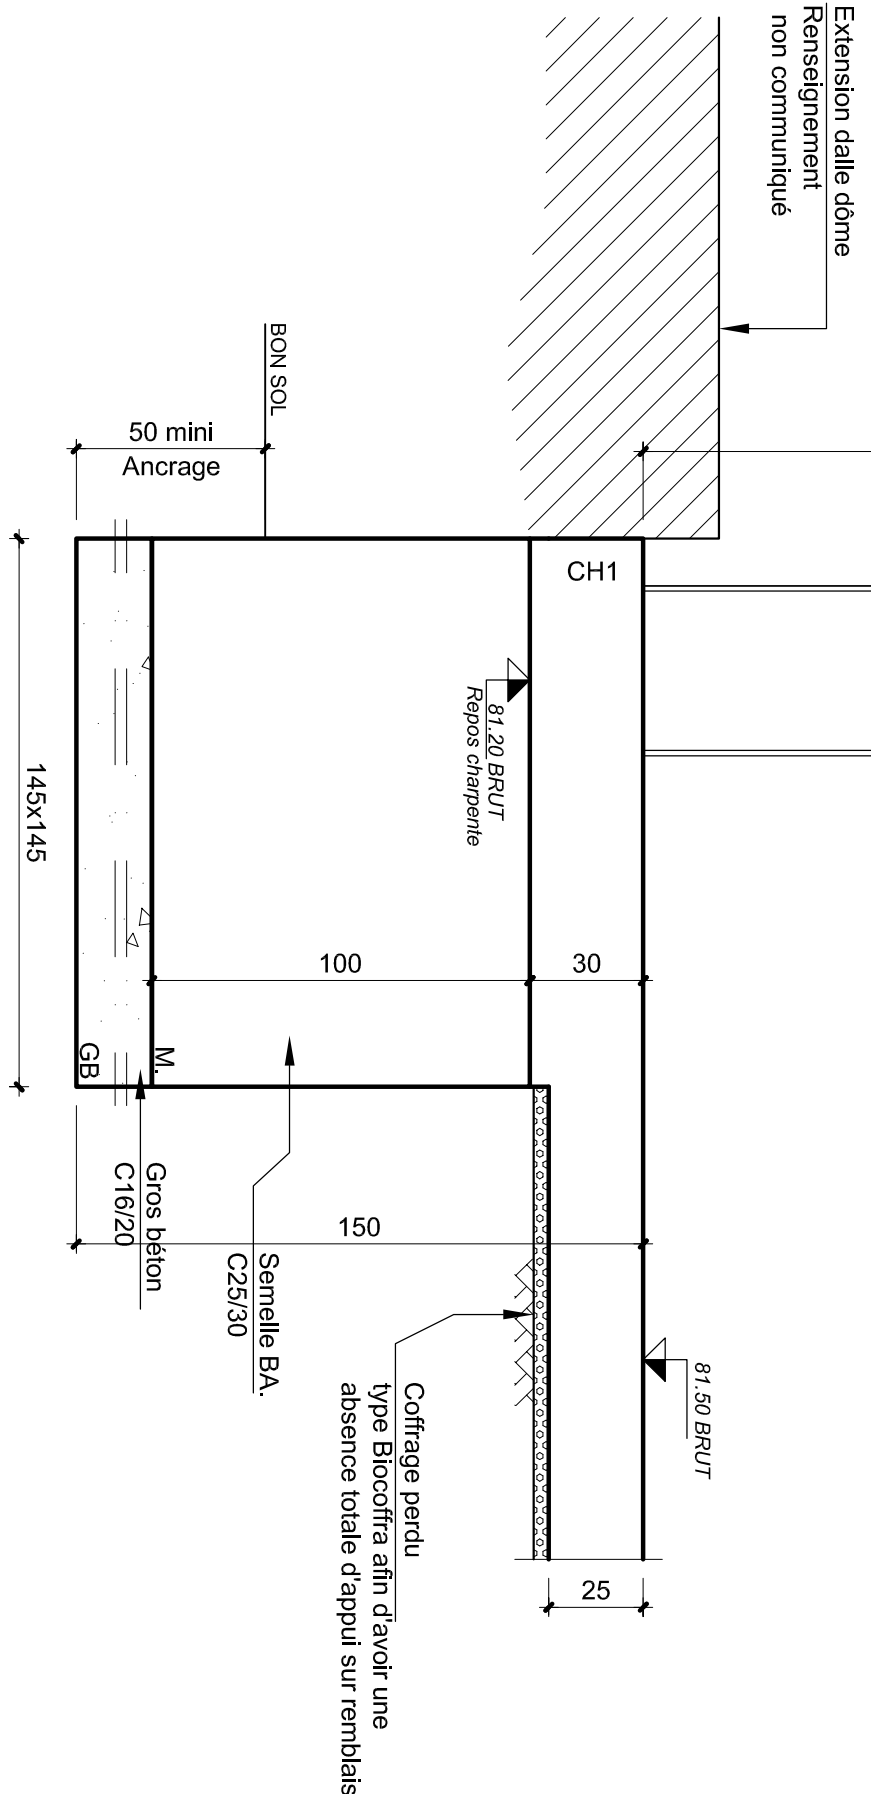

COUPE A-A
1/20°

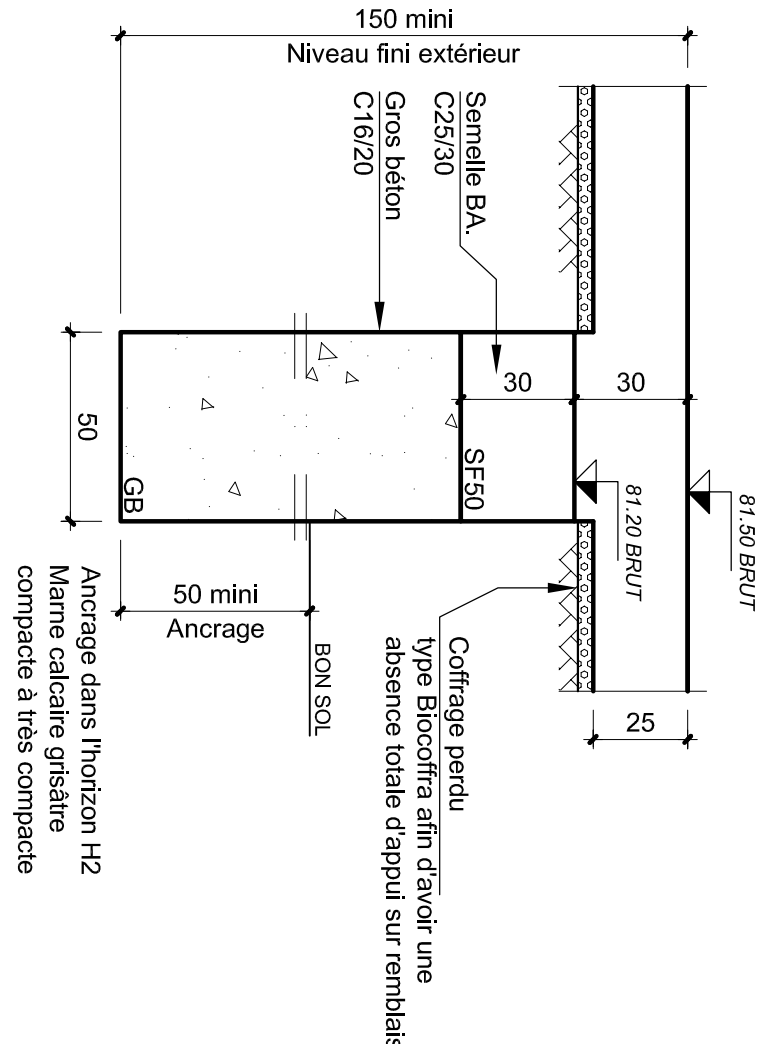

VIDE TOITURE
1/50°

