


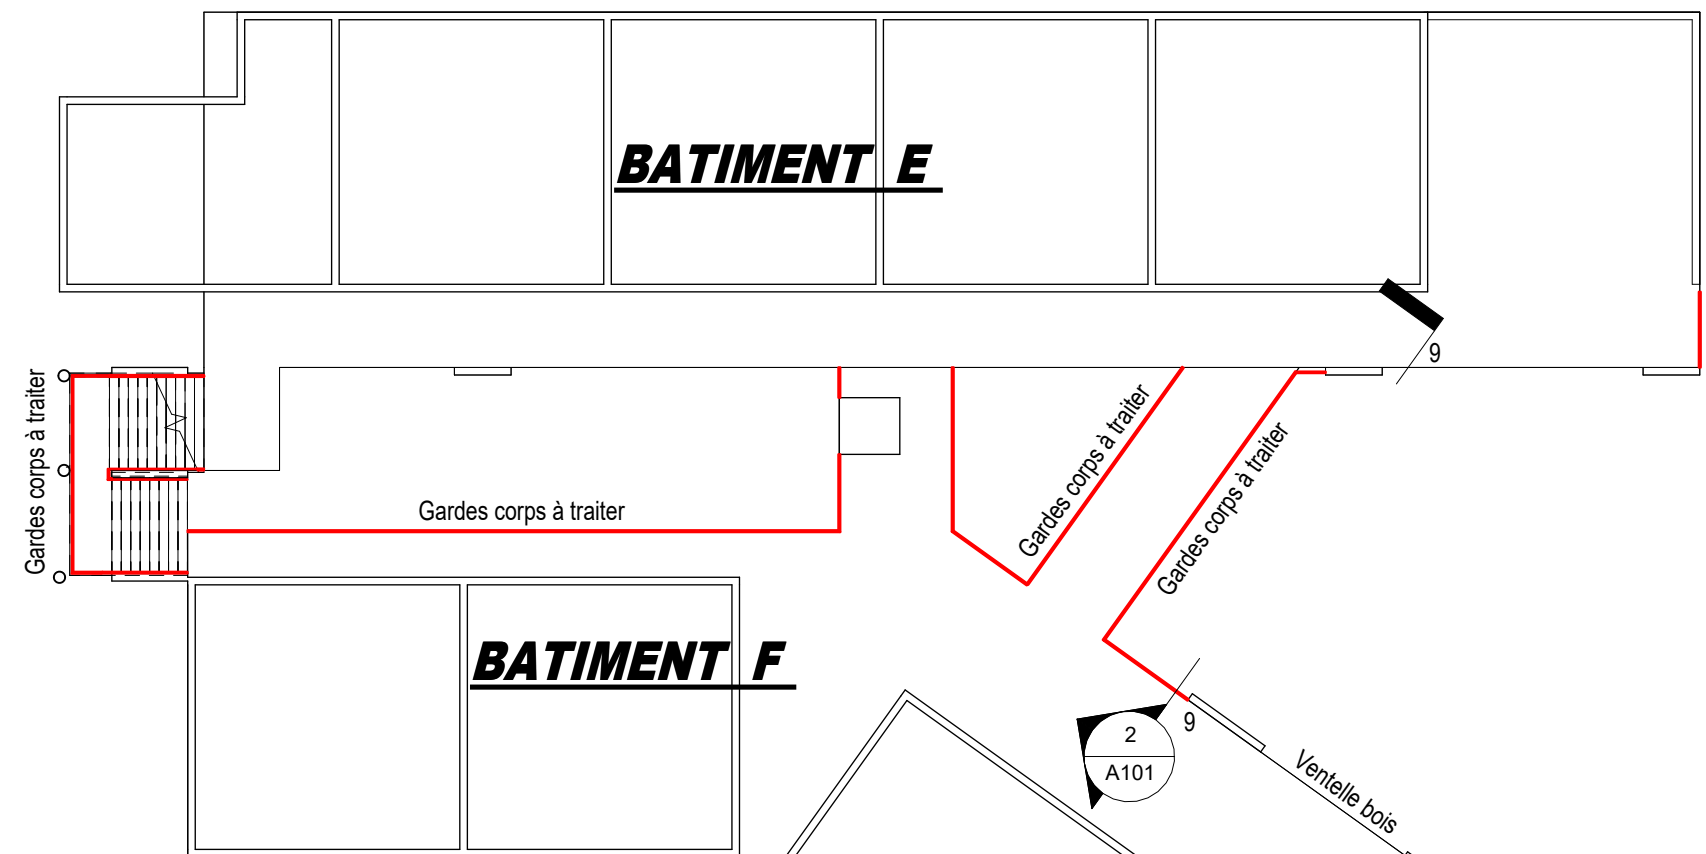

2 Coupe 9
1 : 100

