


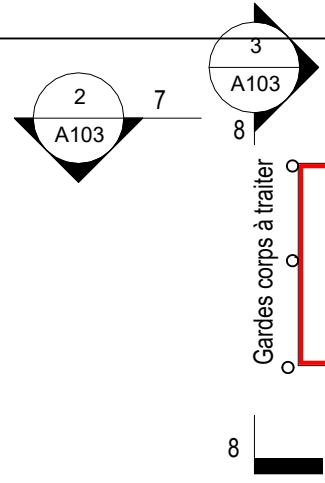


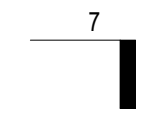

2 Coupe 7
1 : 100

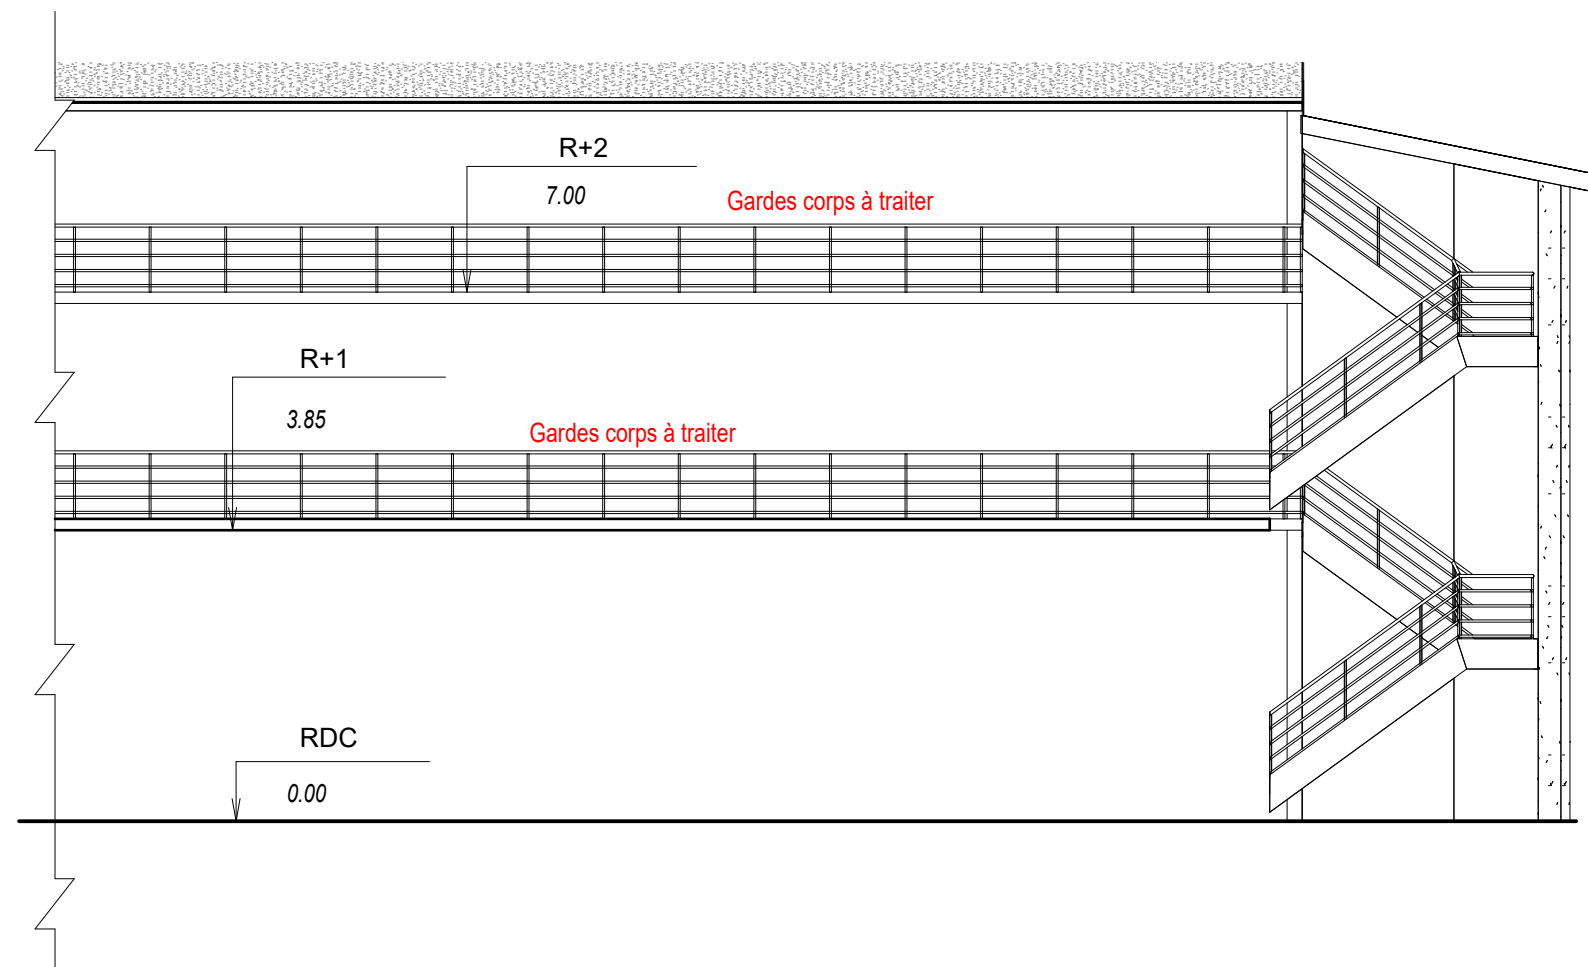

1 R+2
1 : 200

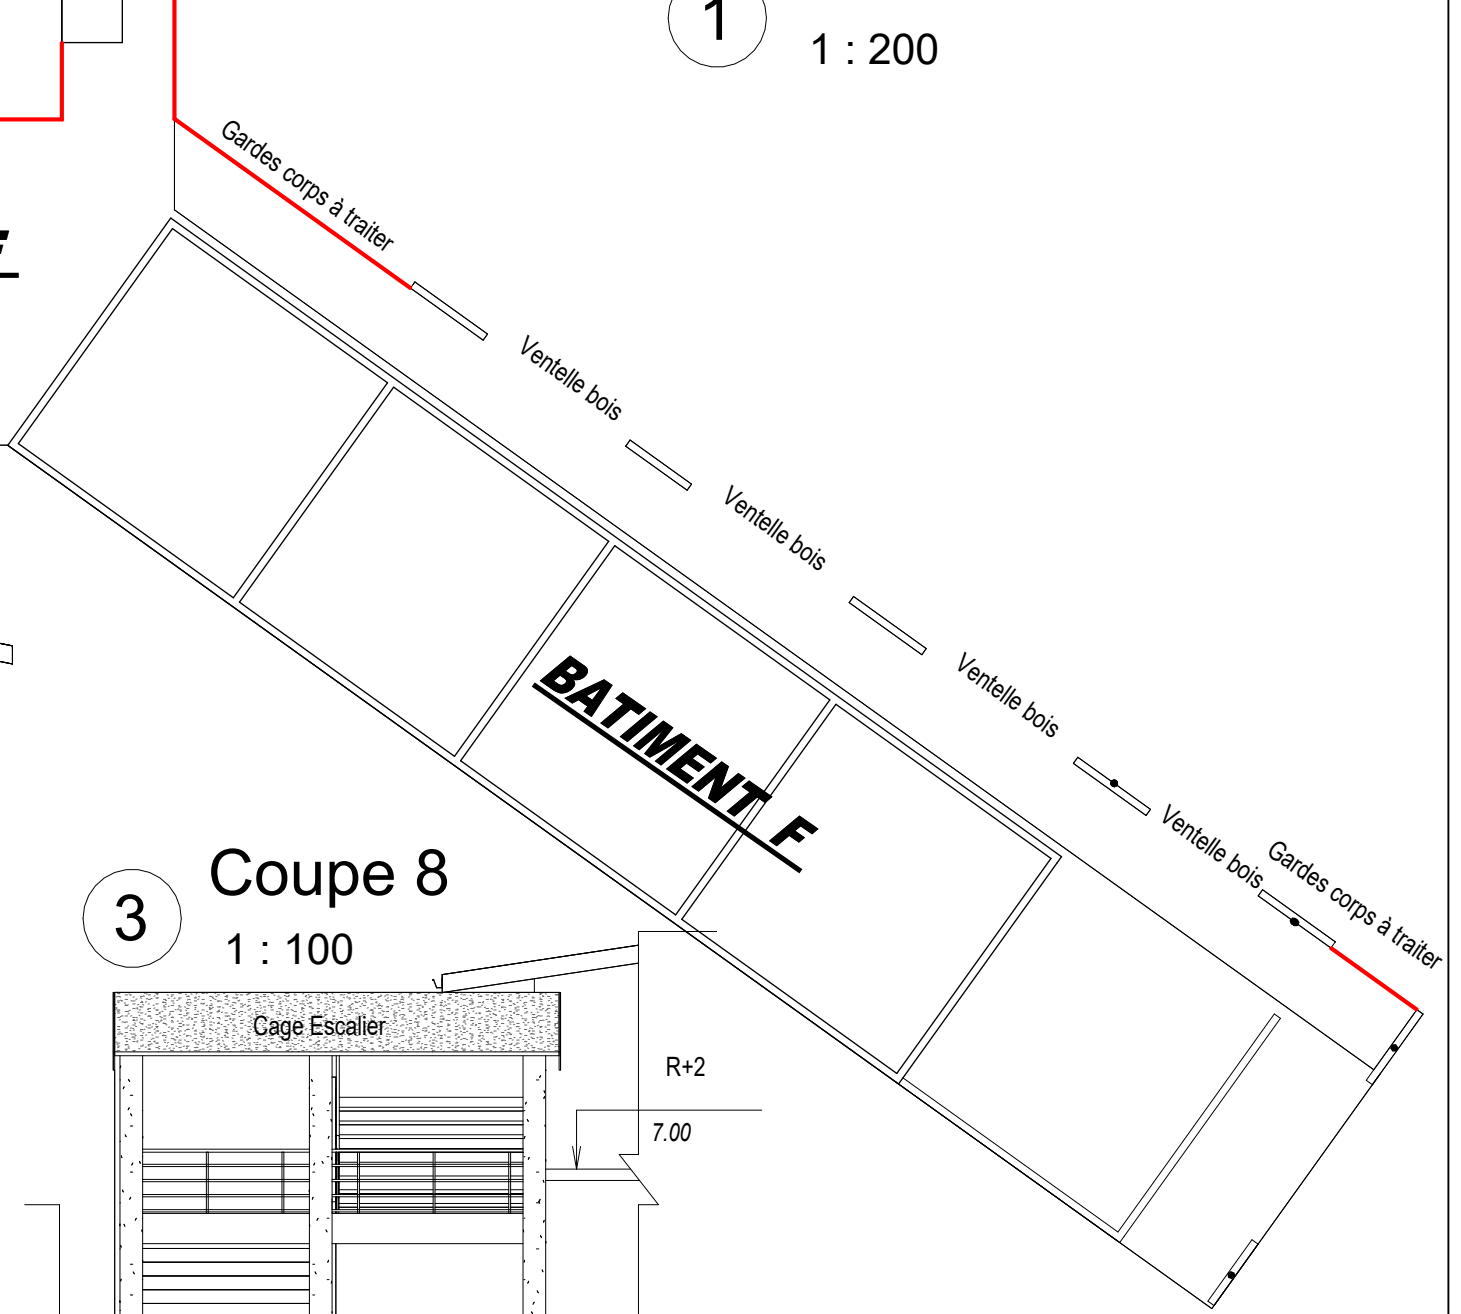

3 Coupe 8
1 : 100

