




# QUARTIER JOFFRE – ETAT EXISTANT

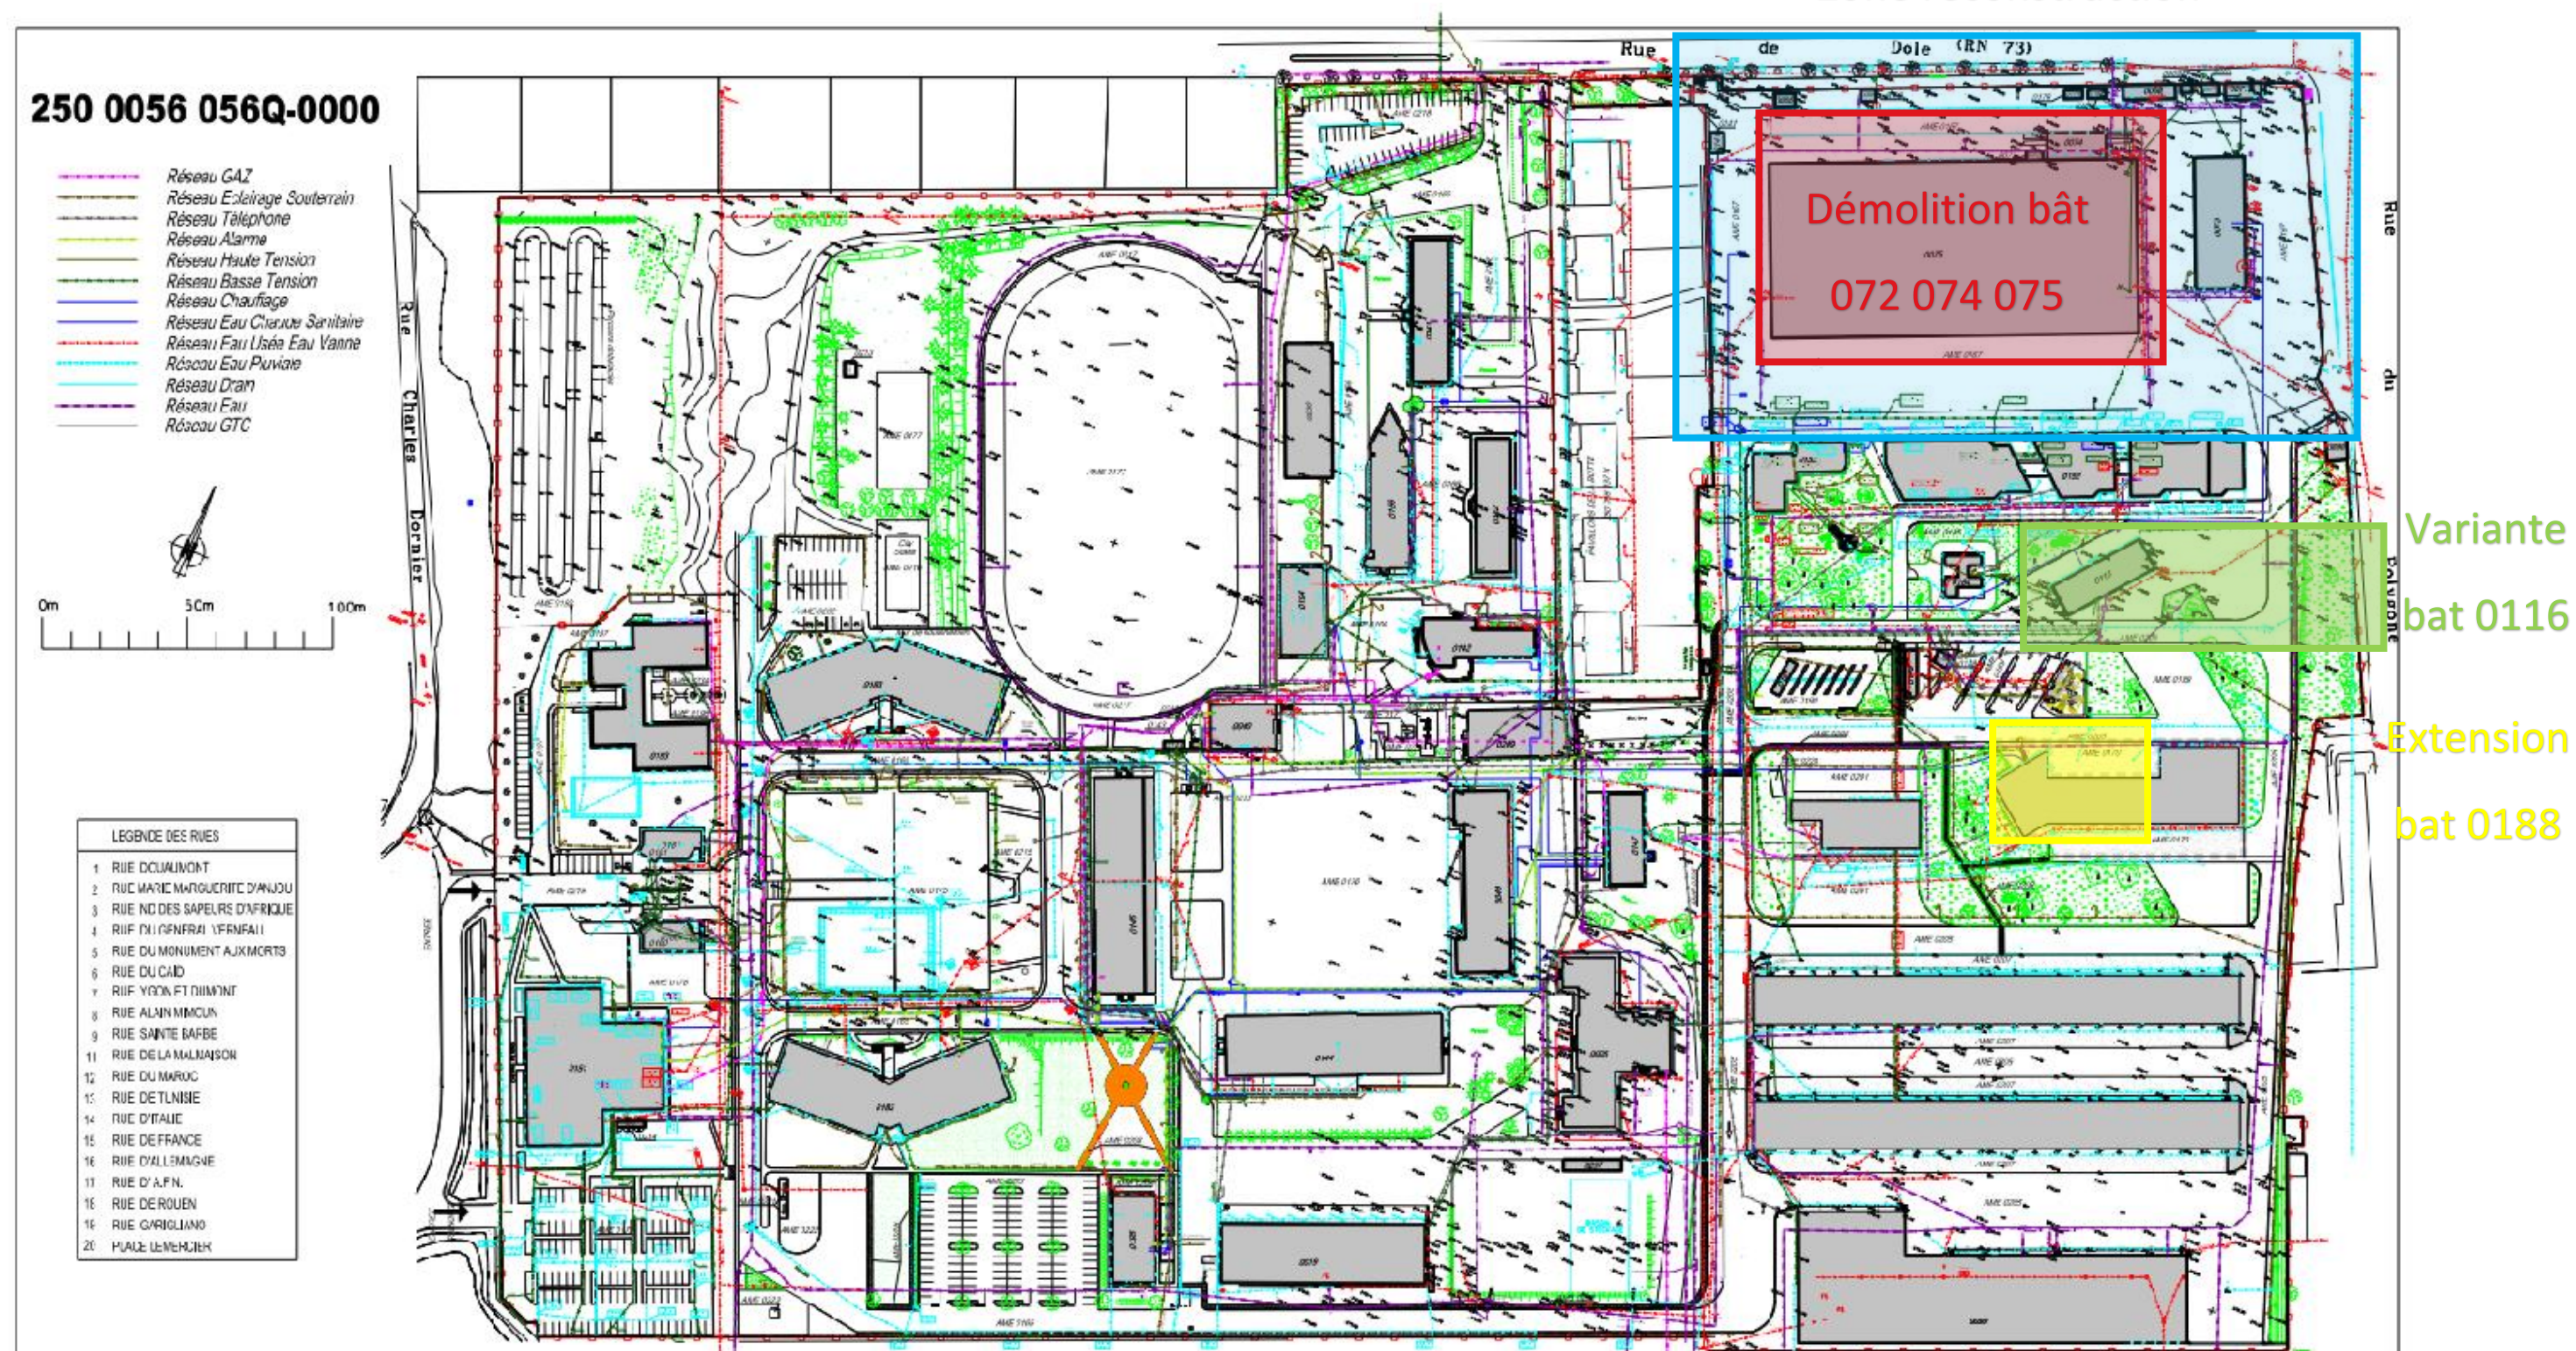



QUARTIER BRUN – ETAT EXISTANT

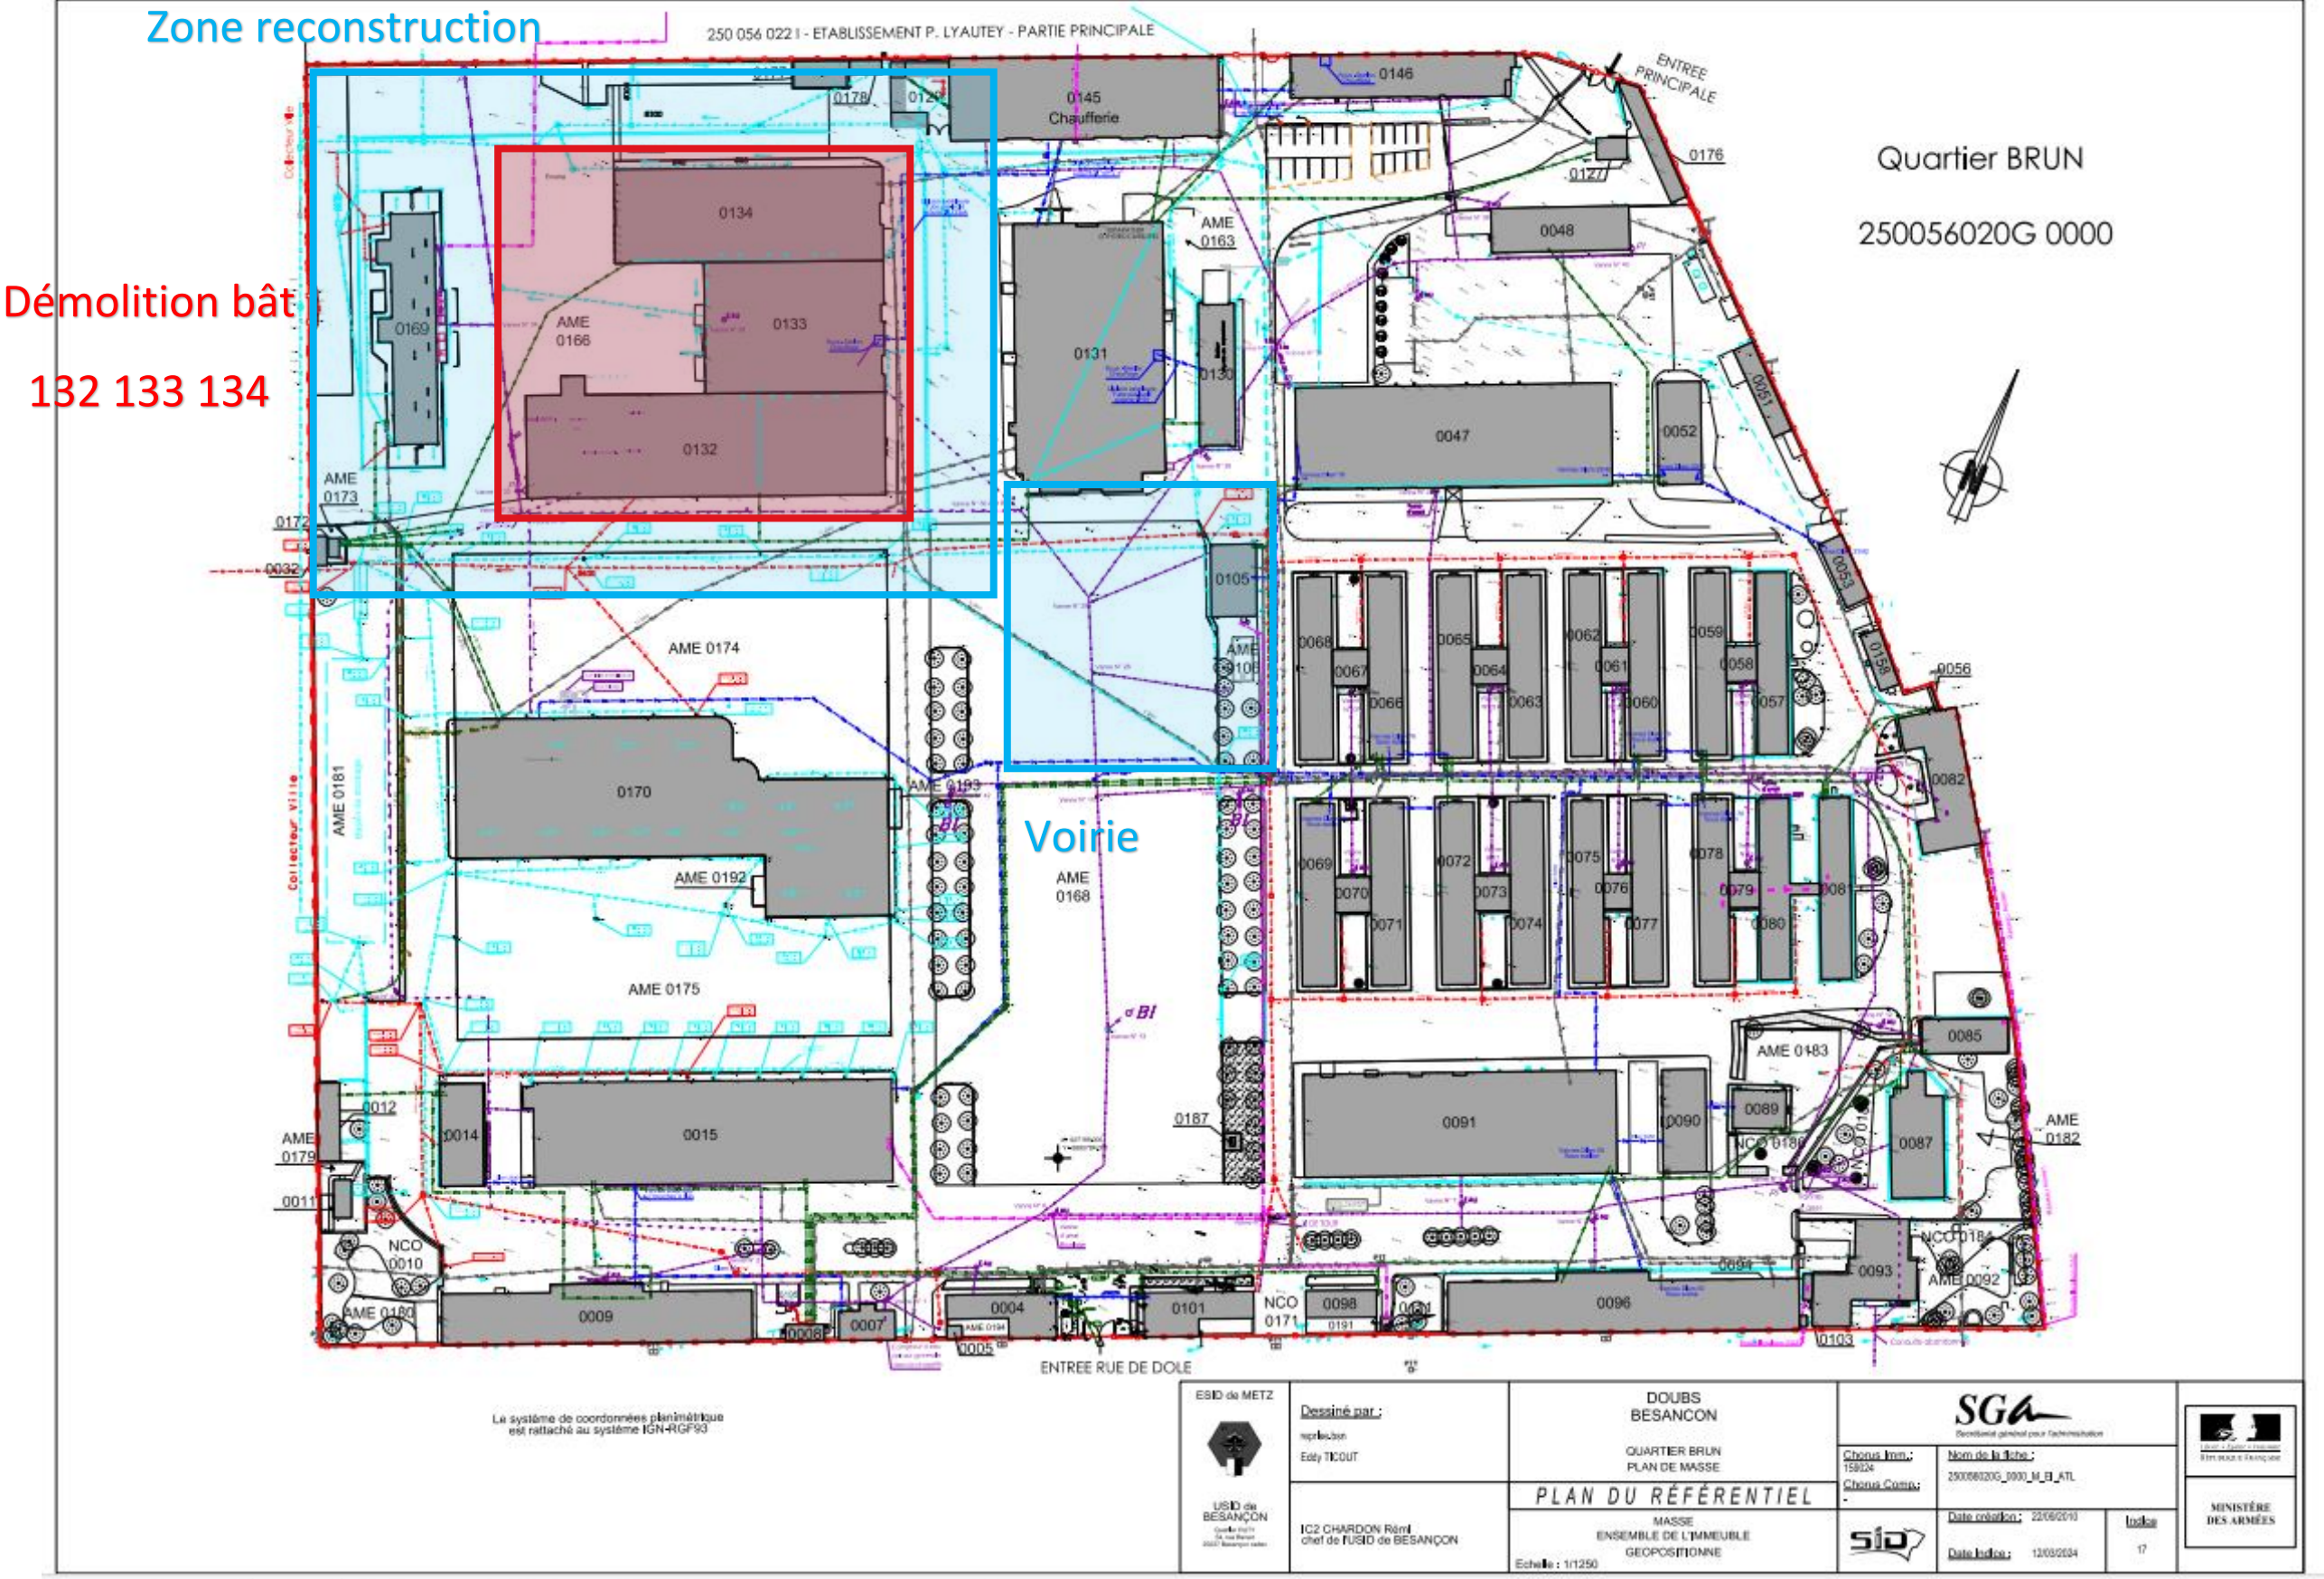

 

Variante

bat 0116



Extension

bat 0188