



MSA Bat A SS


Sub : 484,67 m²

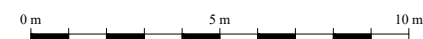


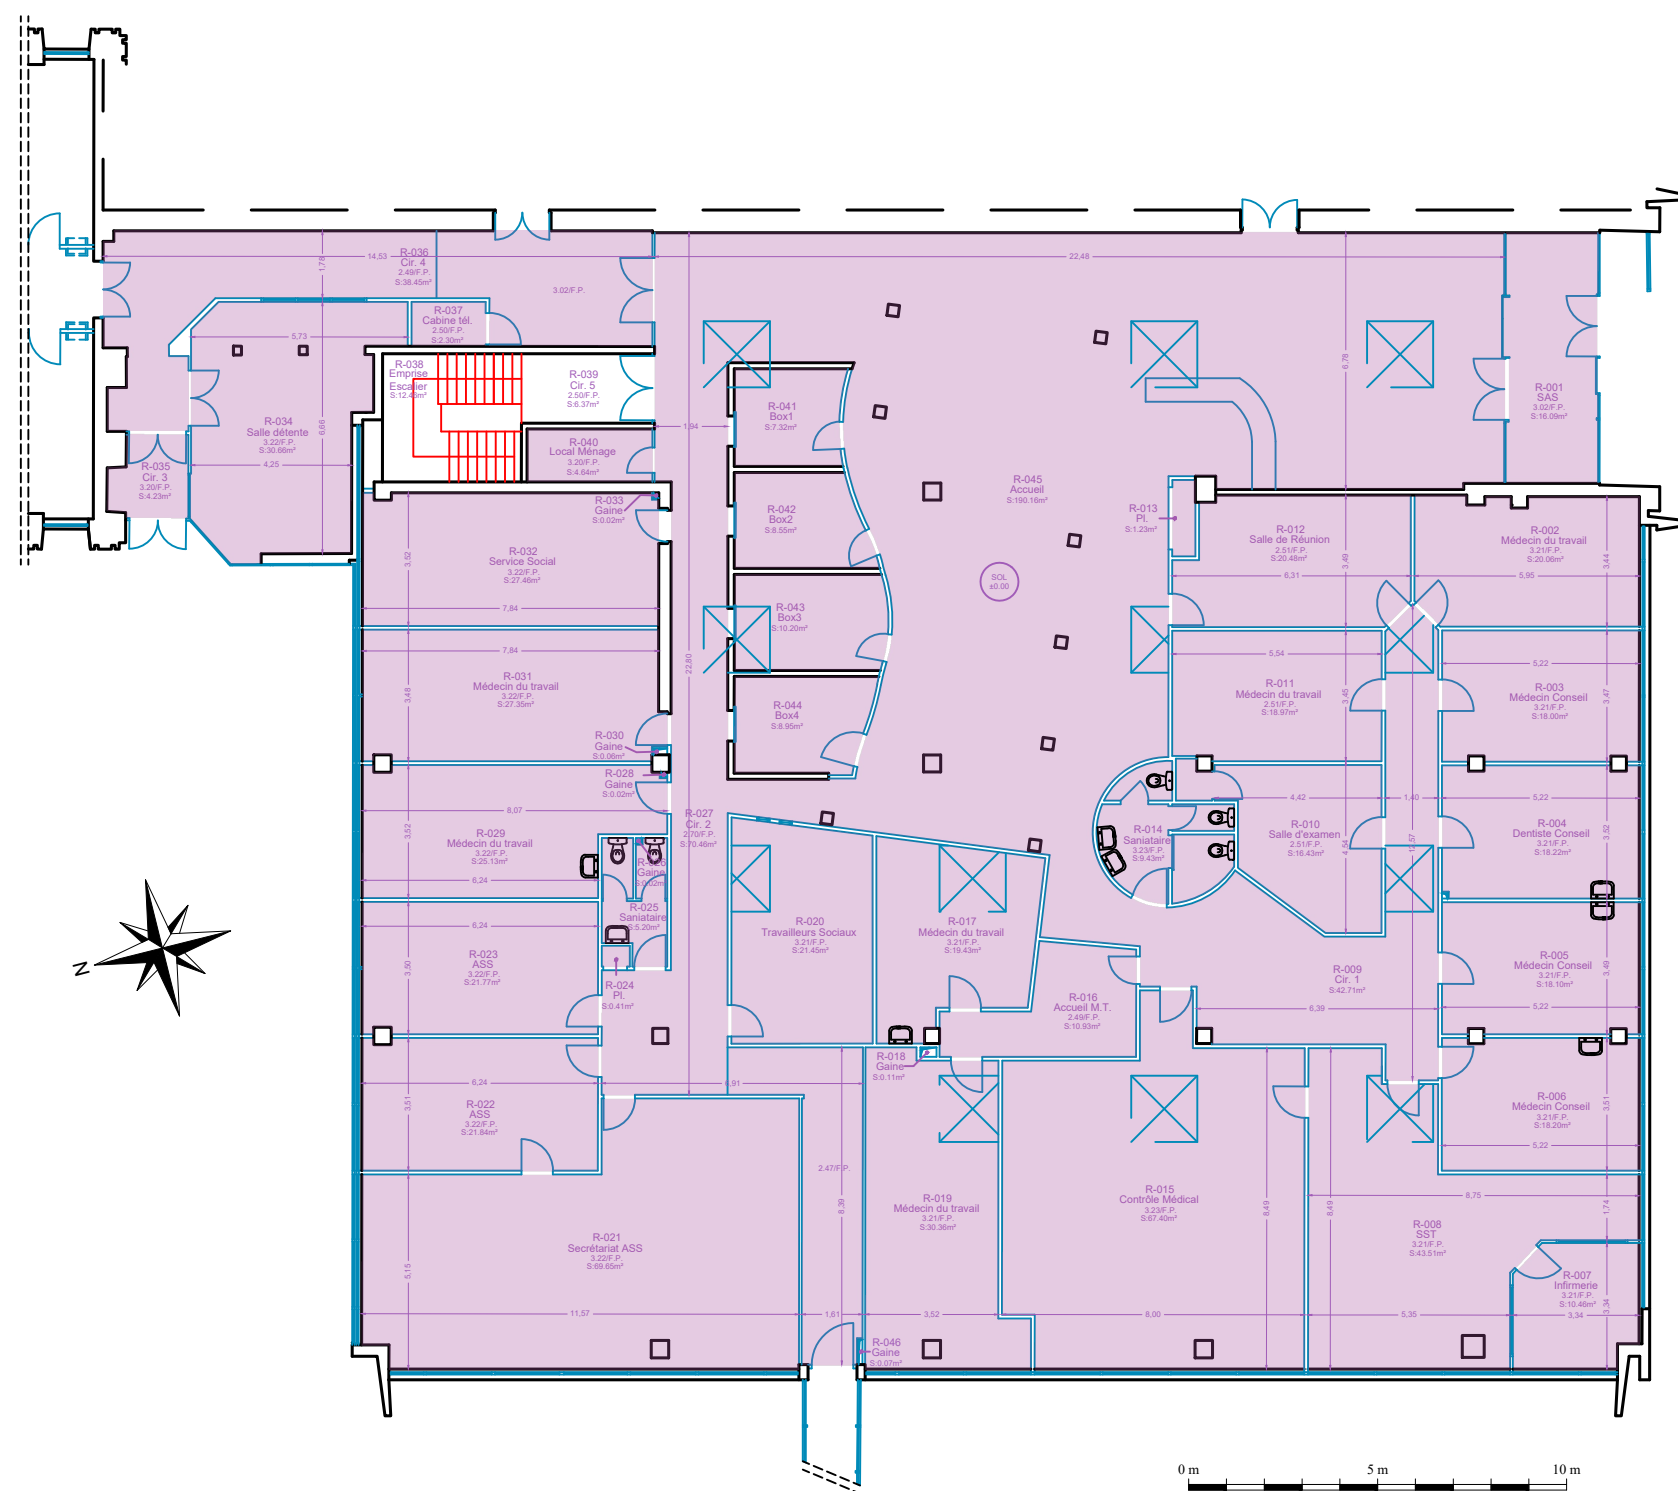


MSA Bat A RDC

Sub : 996,73 m²

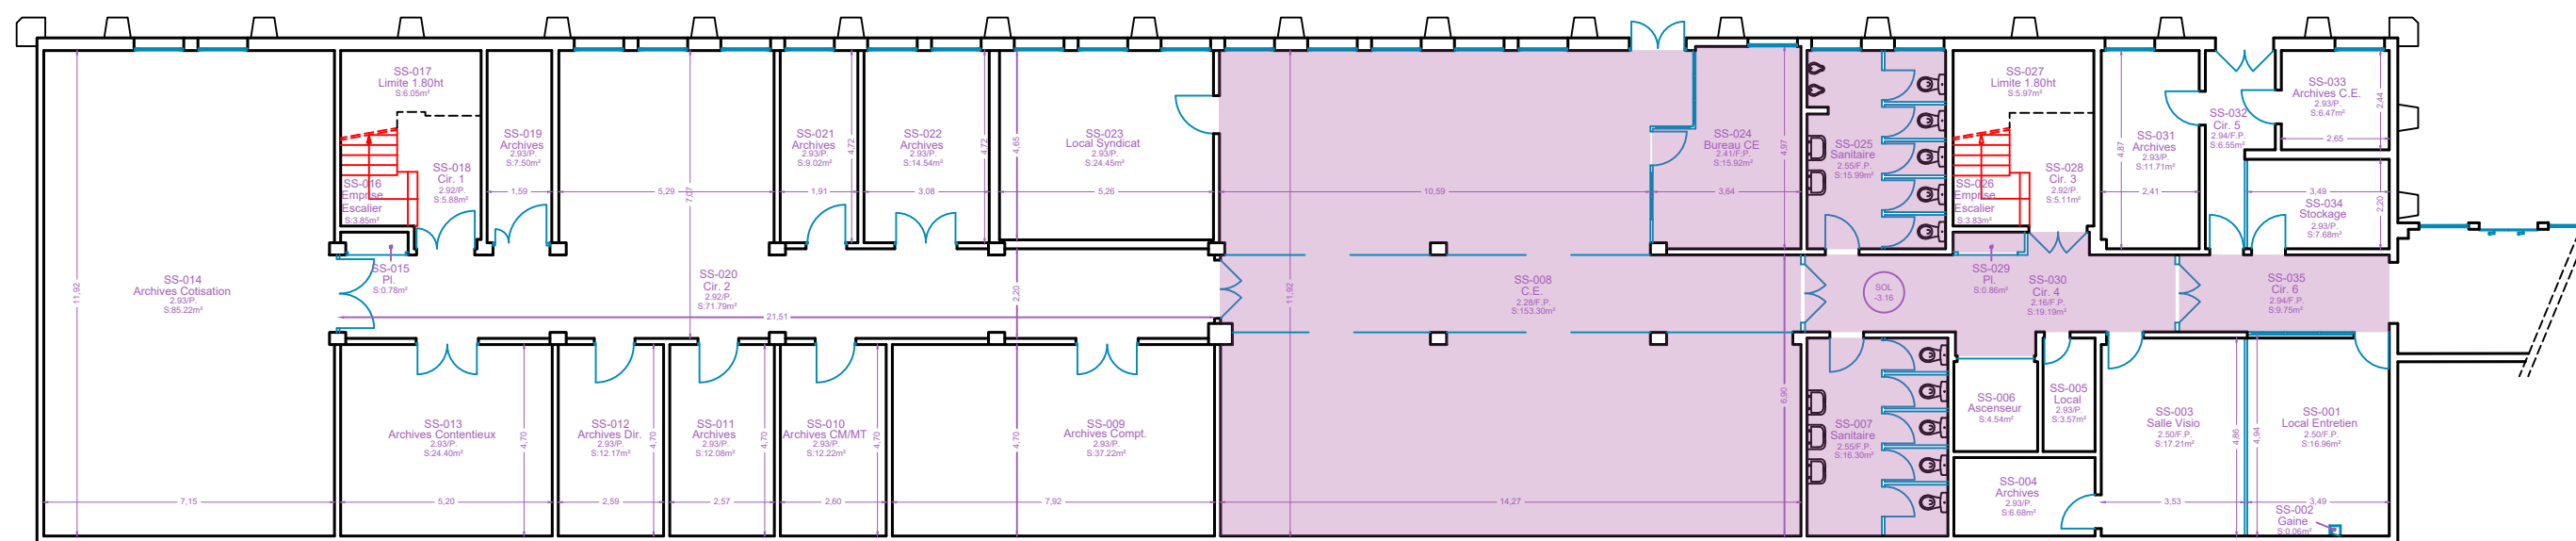


MSA Bat B SS

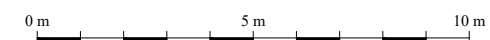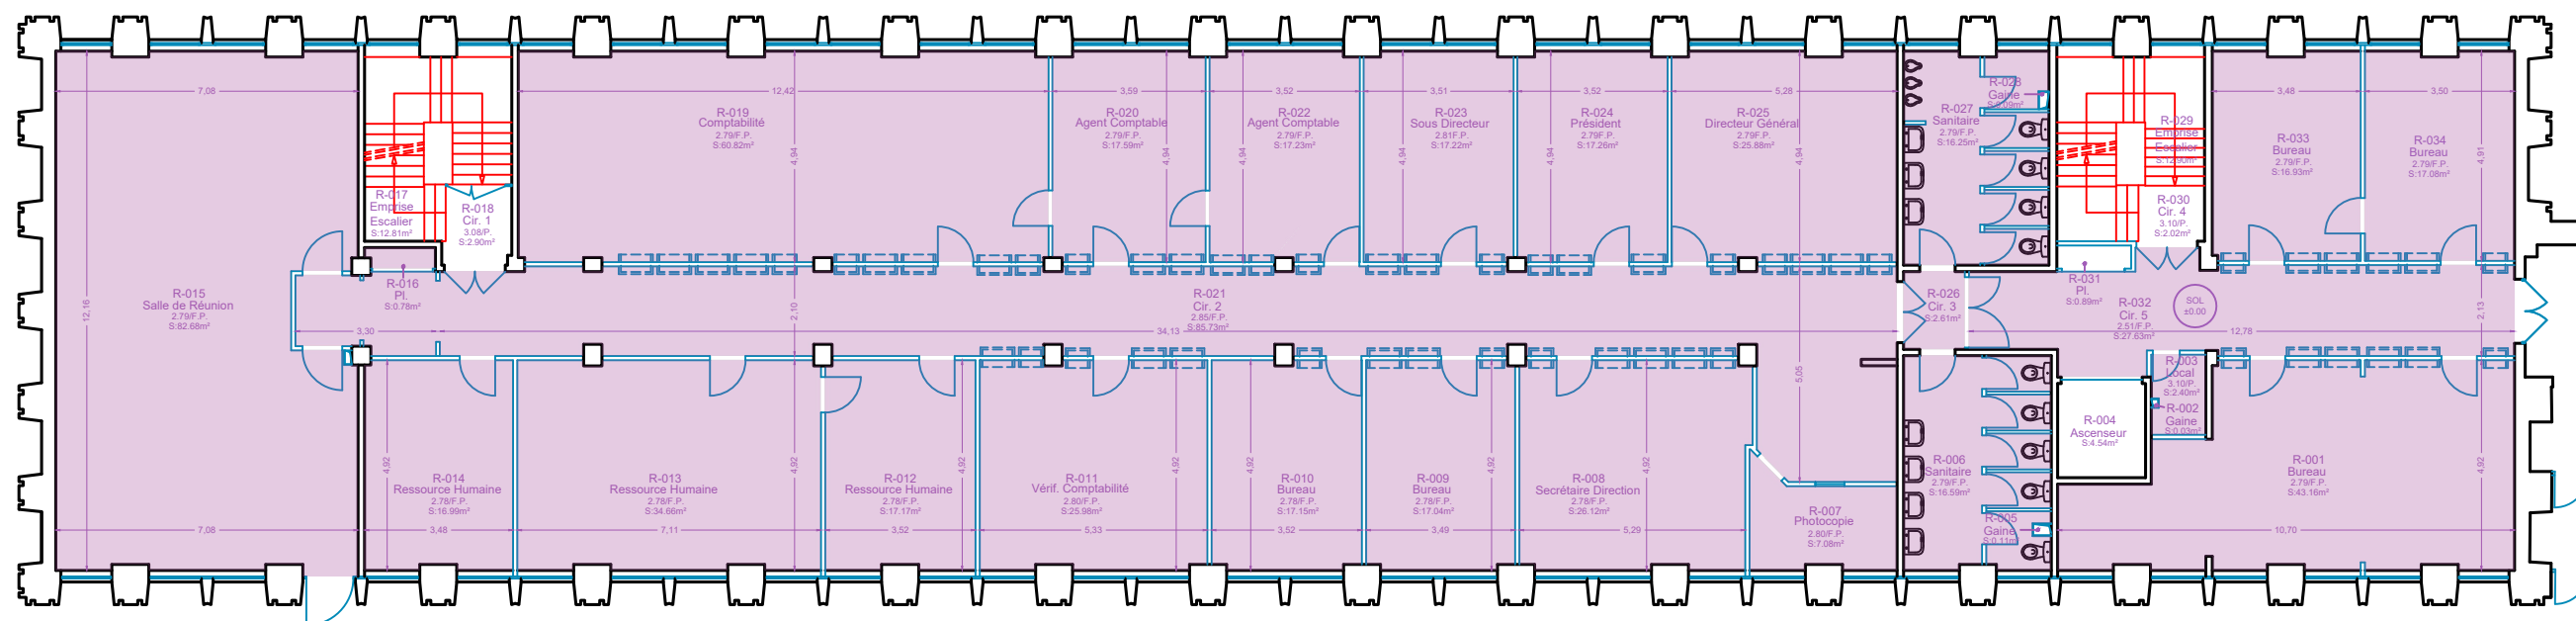

MSA Bat B RDC





Sub : 630,00 m²

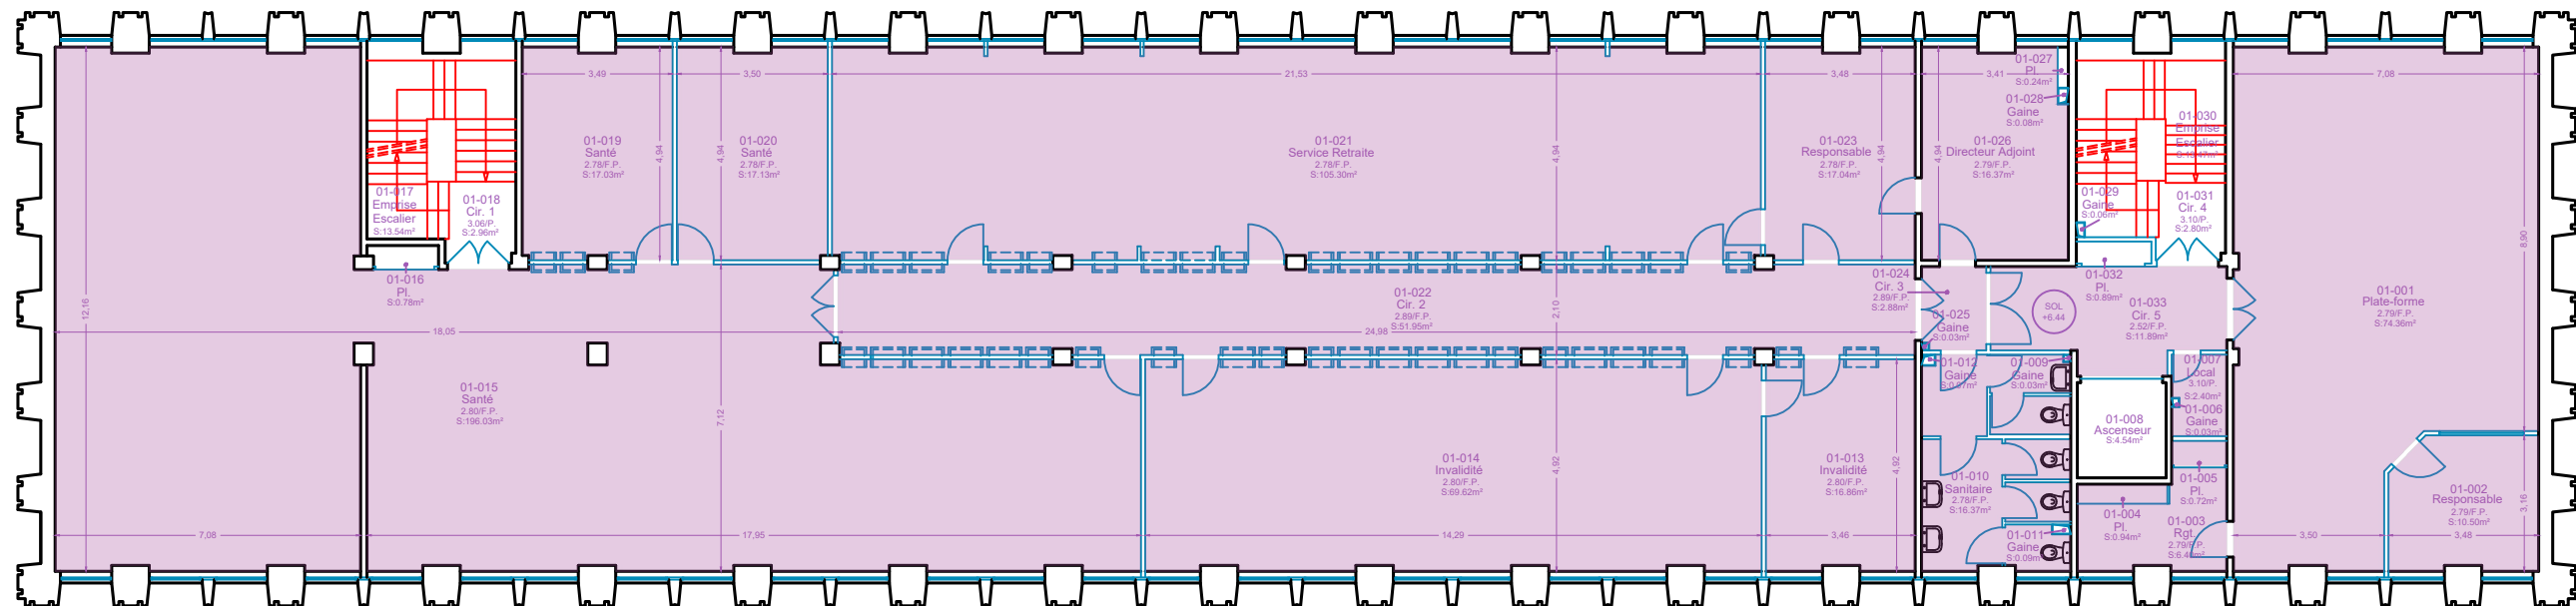

MSA Bat B R+1


Sub : 633,78 m²

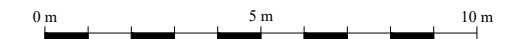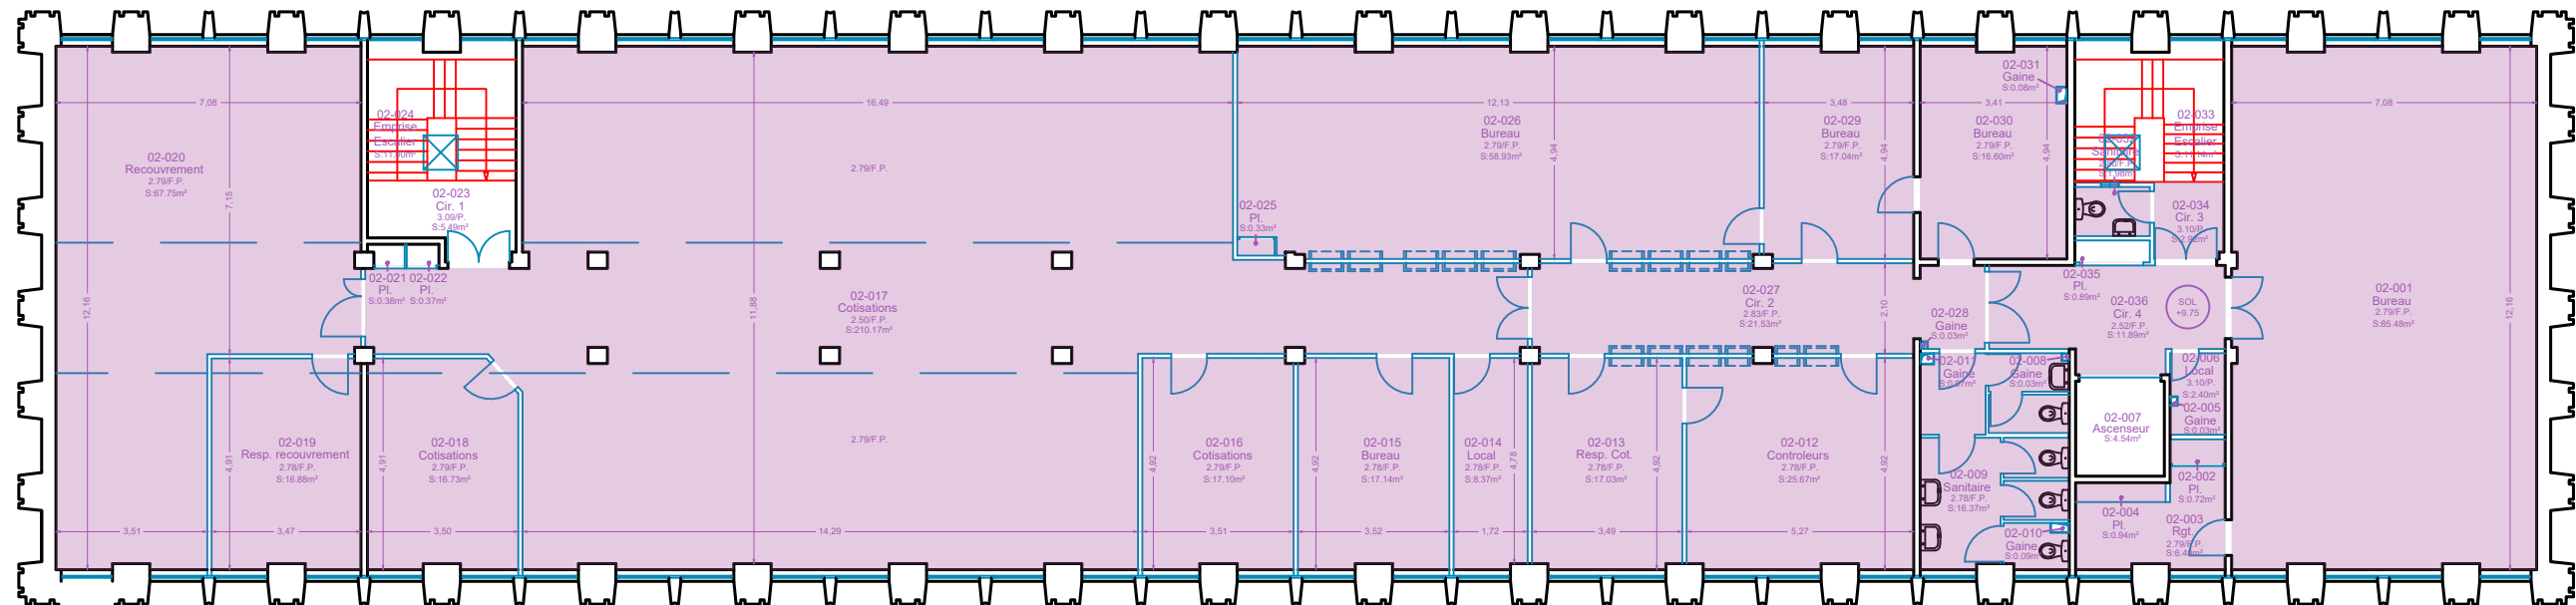

MSA Bat B R+2




Sub : 639 m²

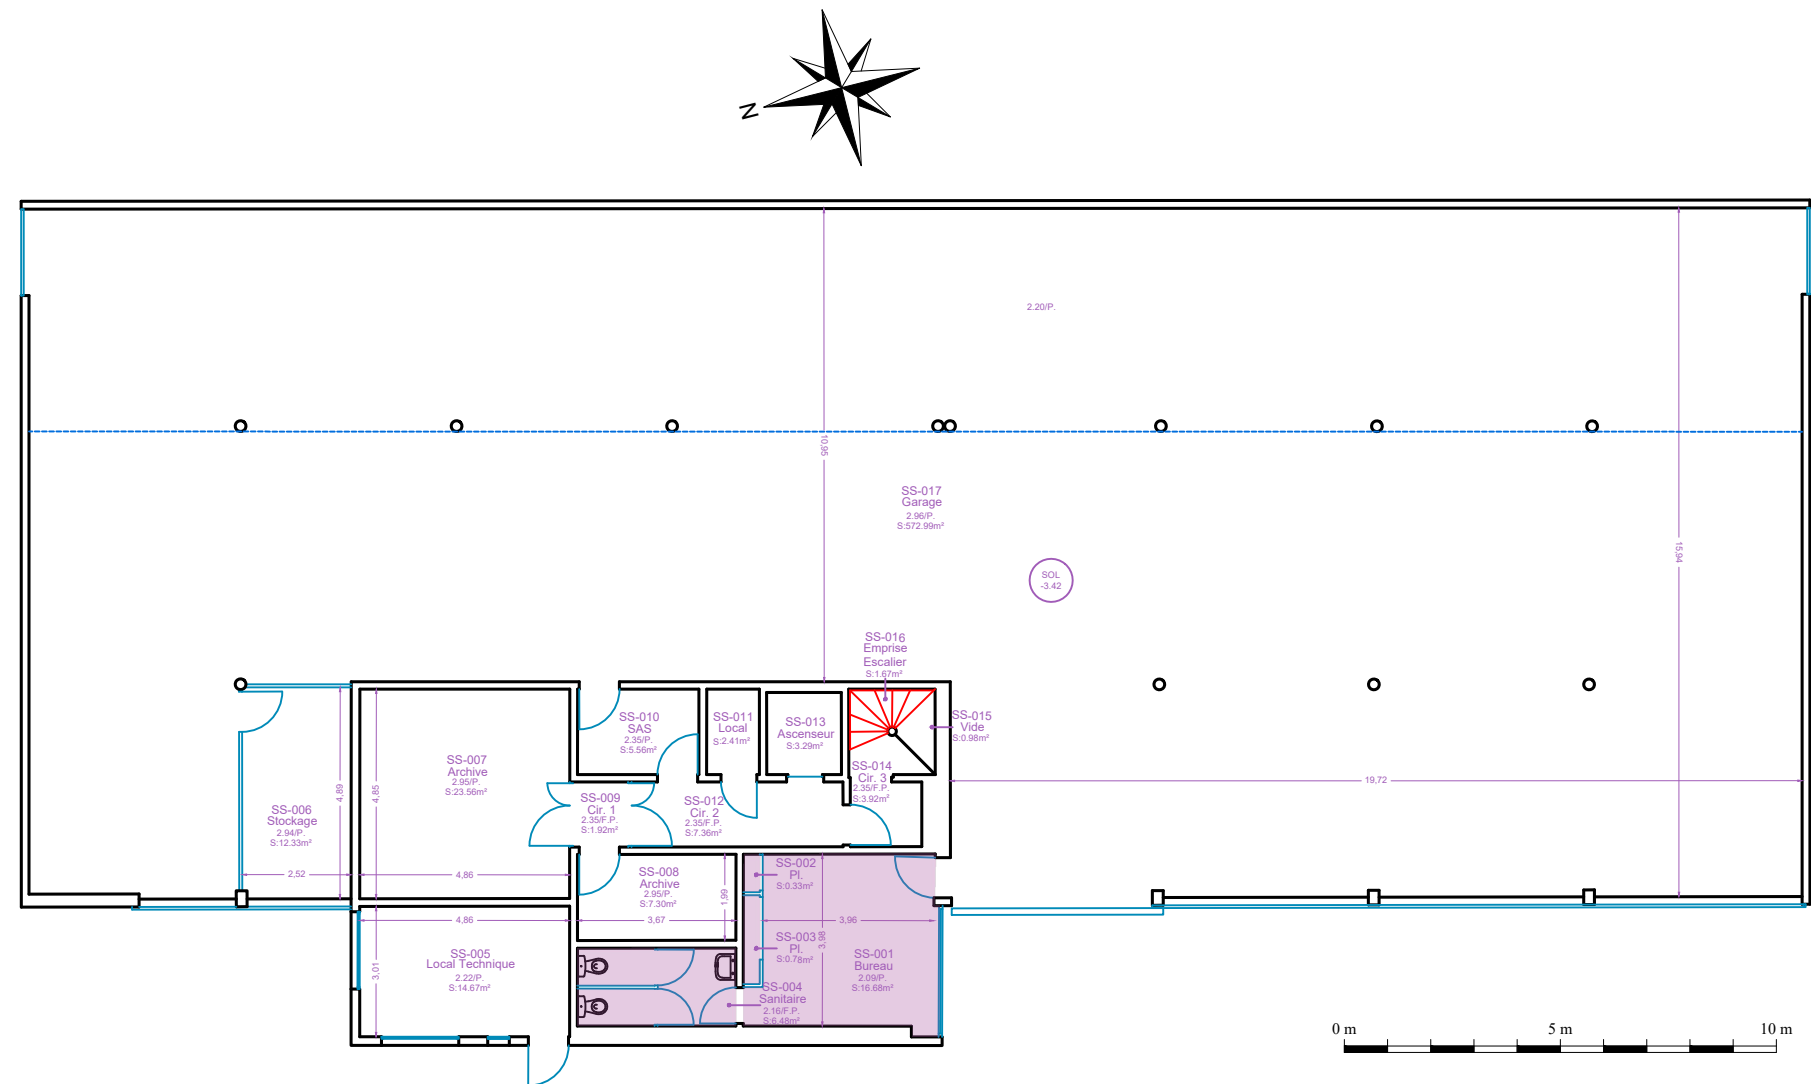

MSA Bat C SS

Sub : 24,28 m²

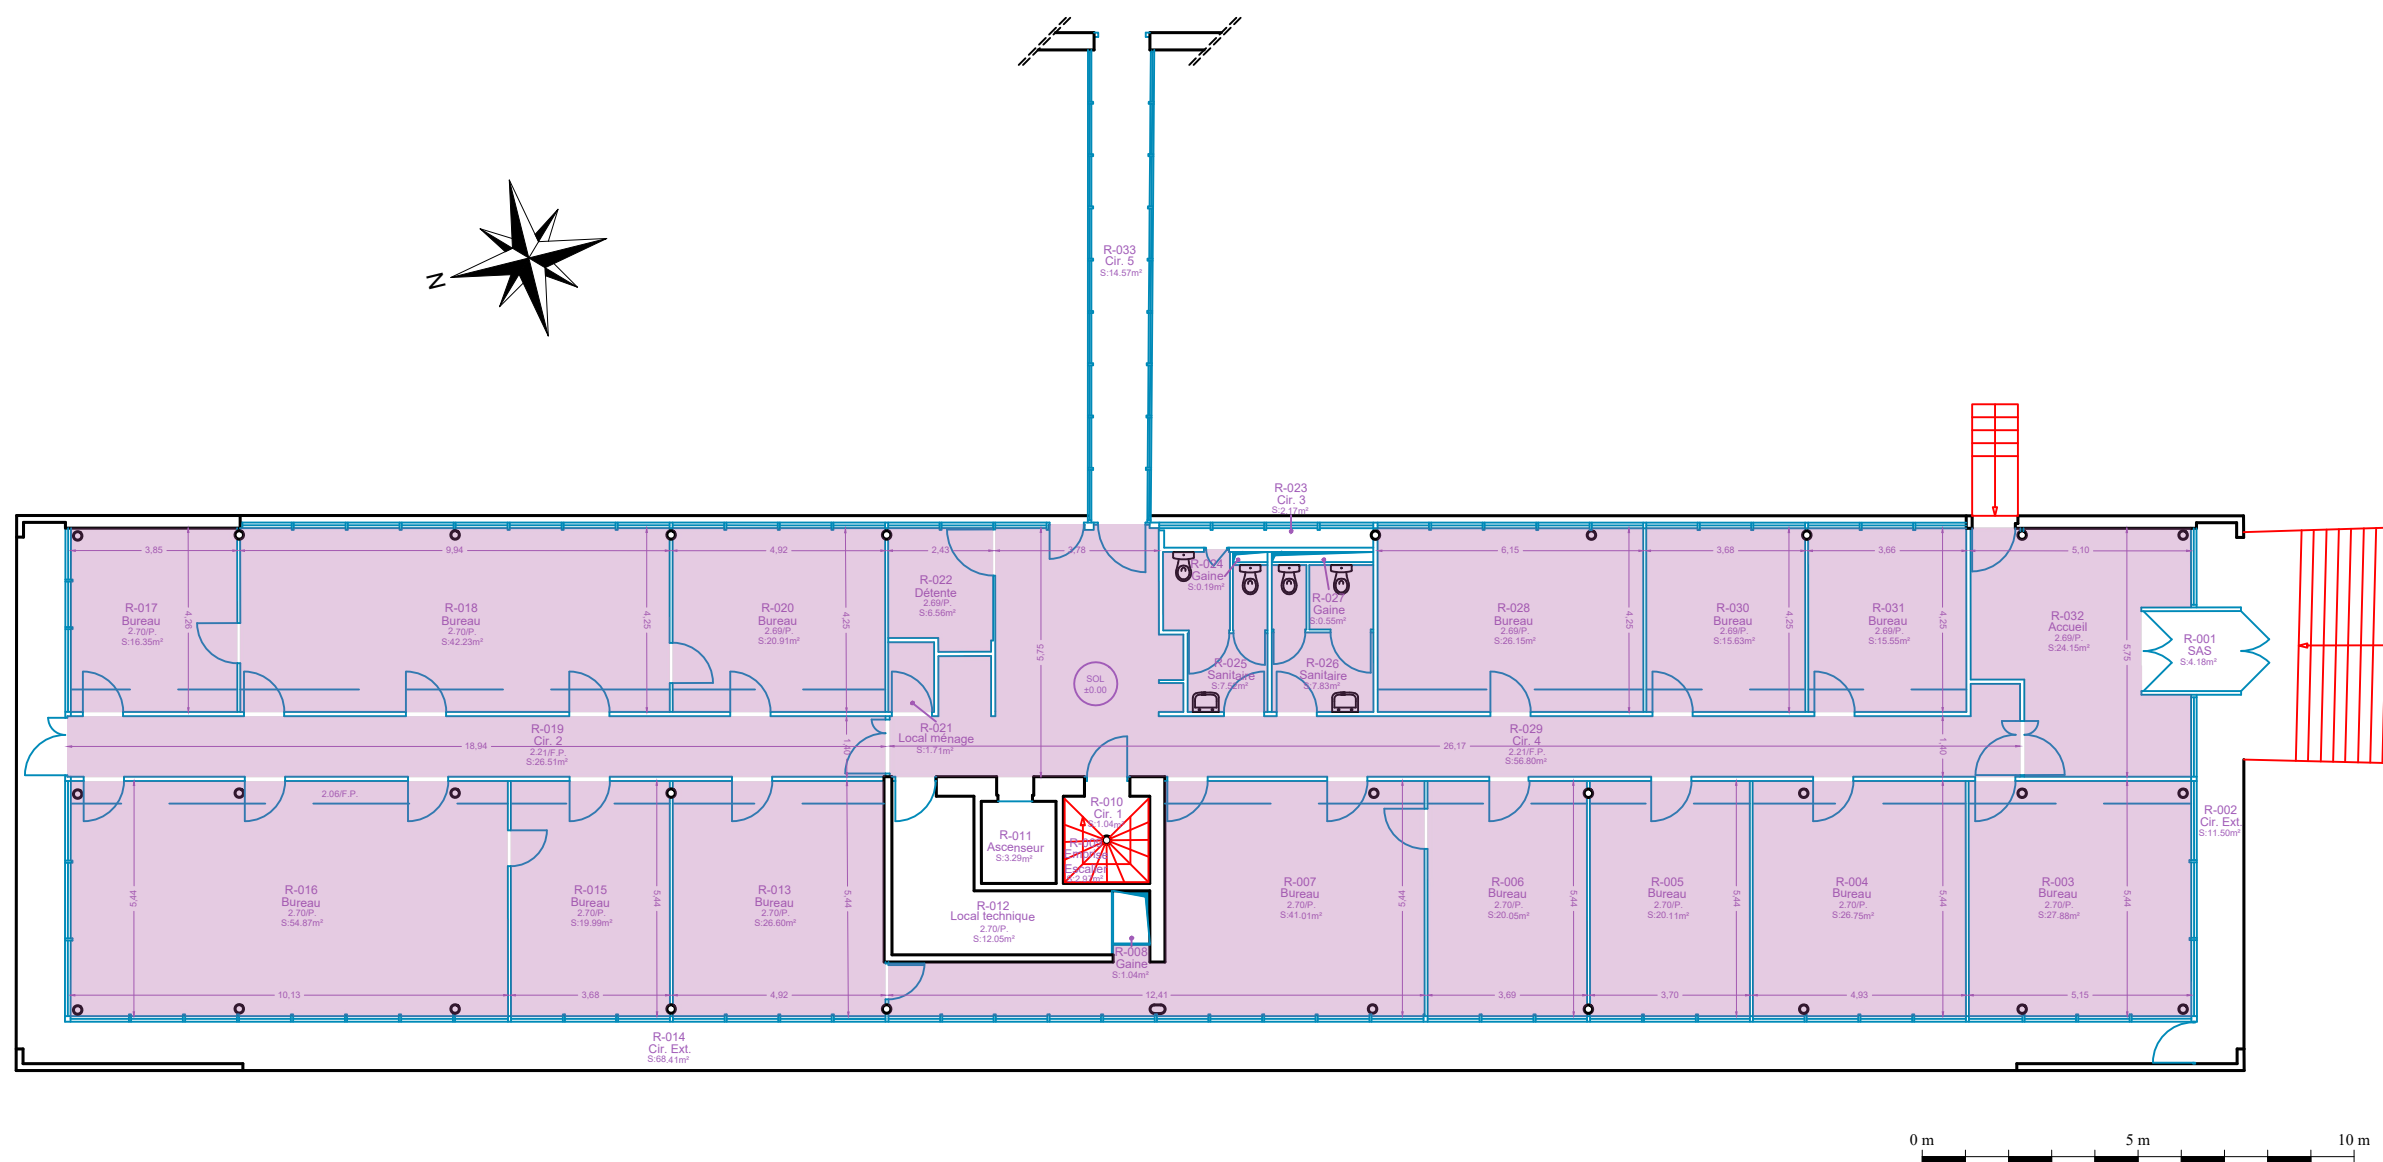

MSA Bat C R+1

Sub : 505,61 m²