


NIVEAU R-1

BAT B

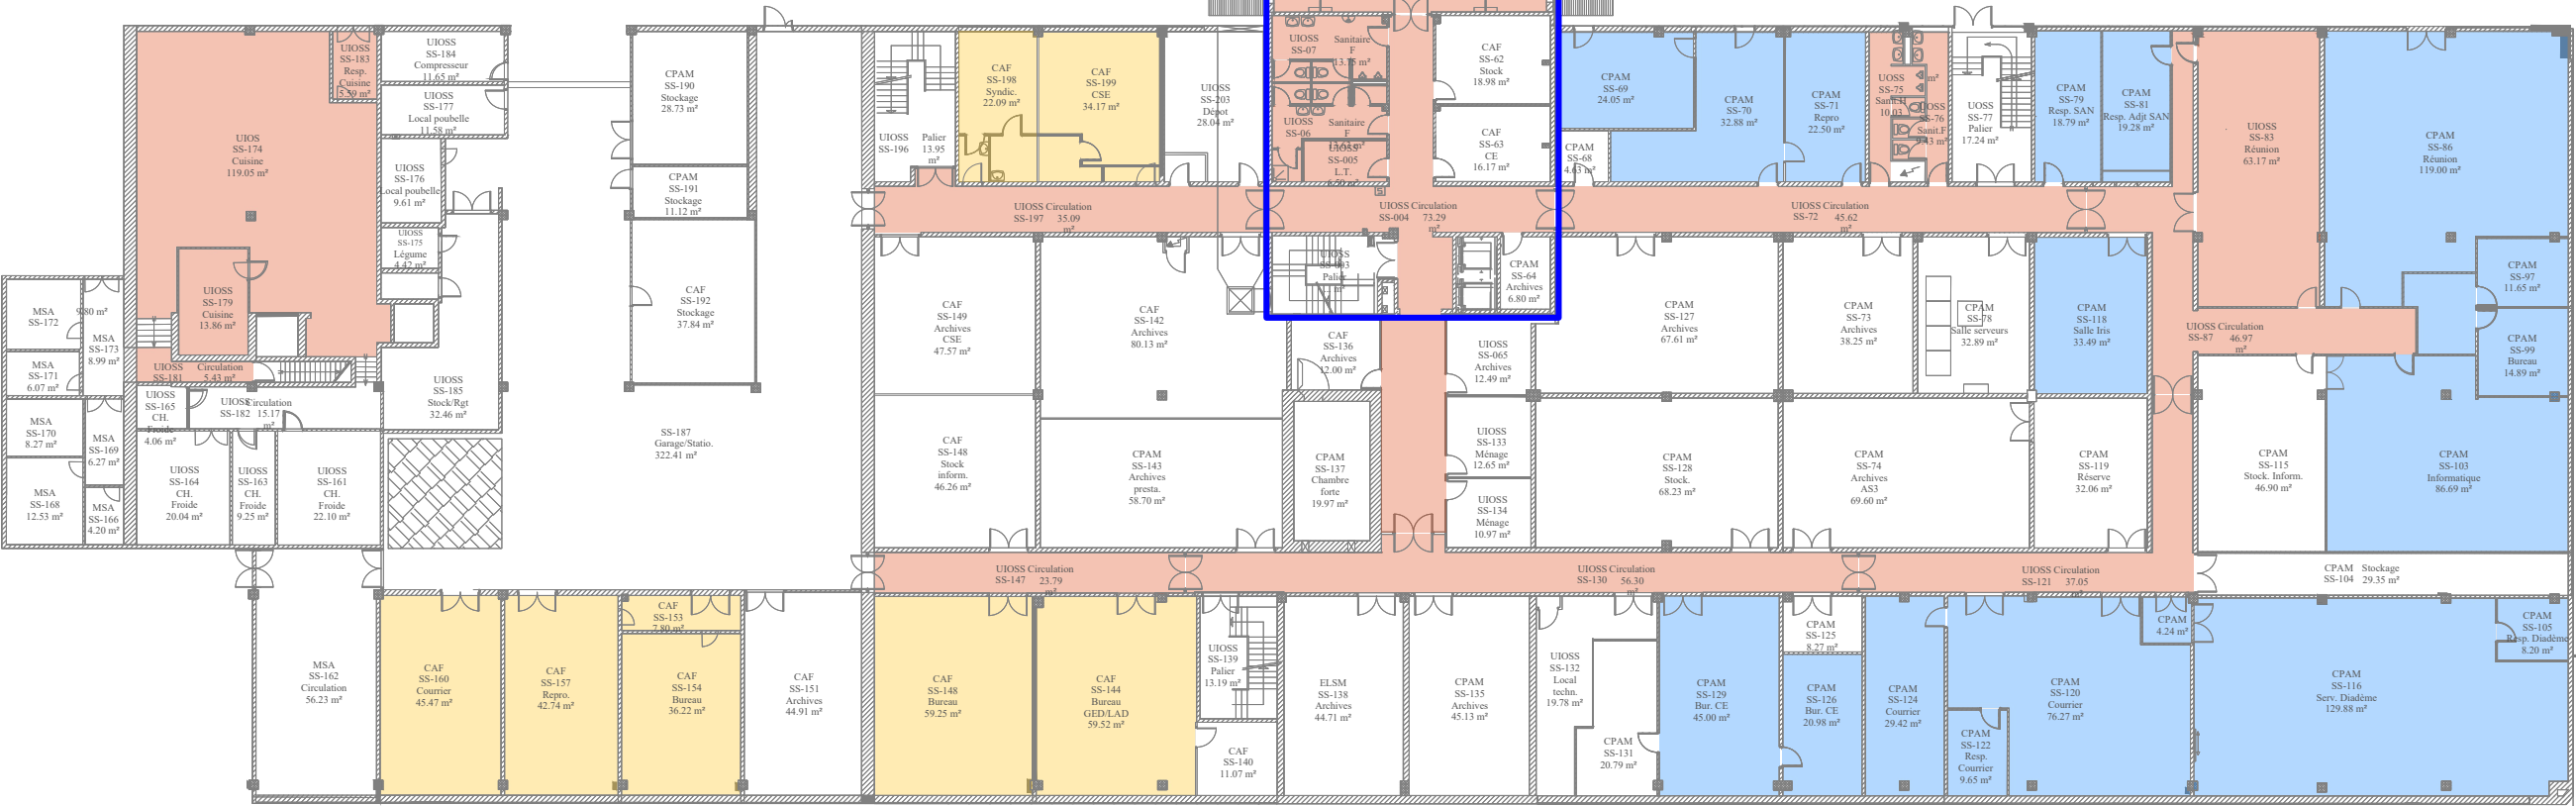


- CAF : 348,21 m²
- ELSM : 0 m²
- MSA : 0 m²
- CPAM : 701,85 m²
- UIOSS : 507,95 m²
- UIOSS Cuisine : 143,93 m²




NIVEAU RDC

BAT B


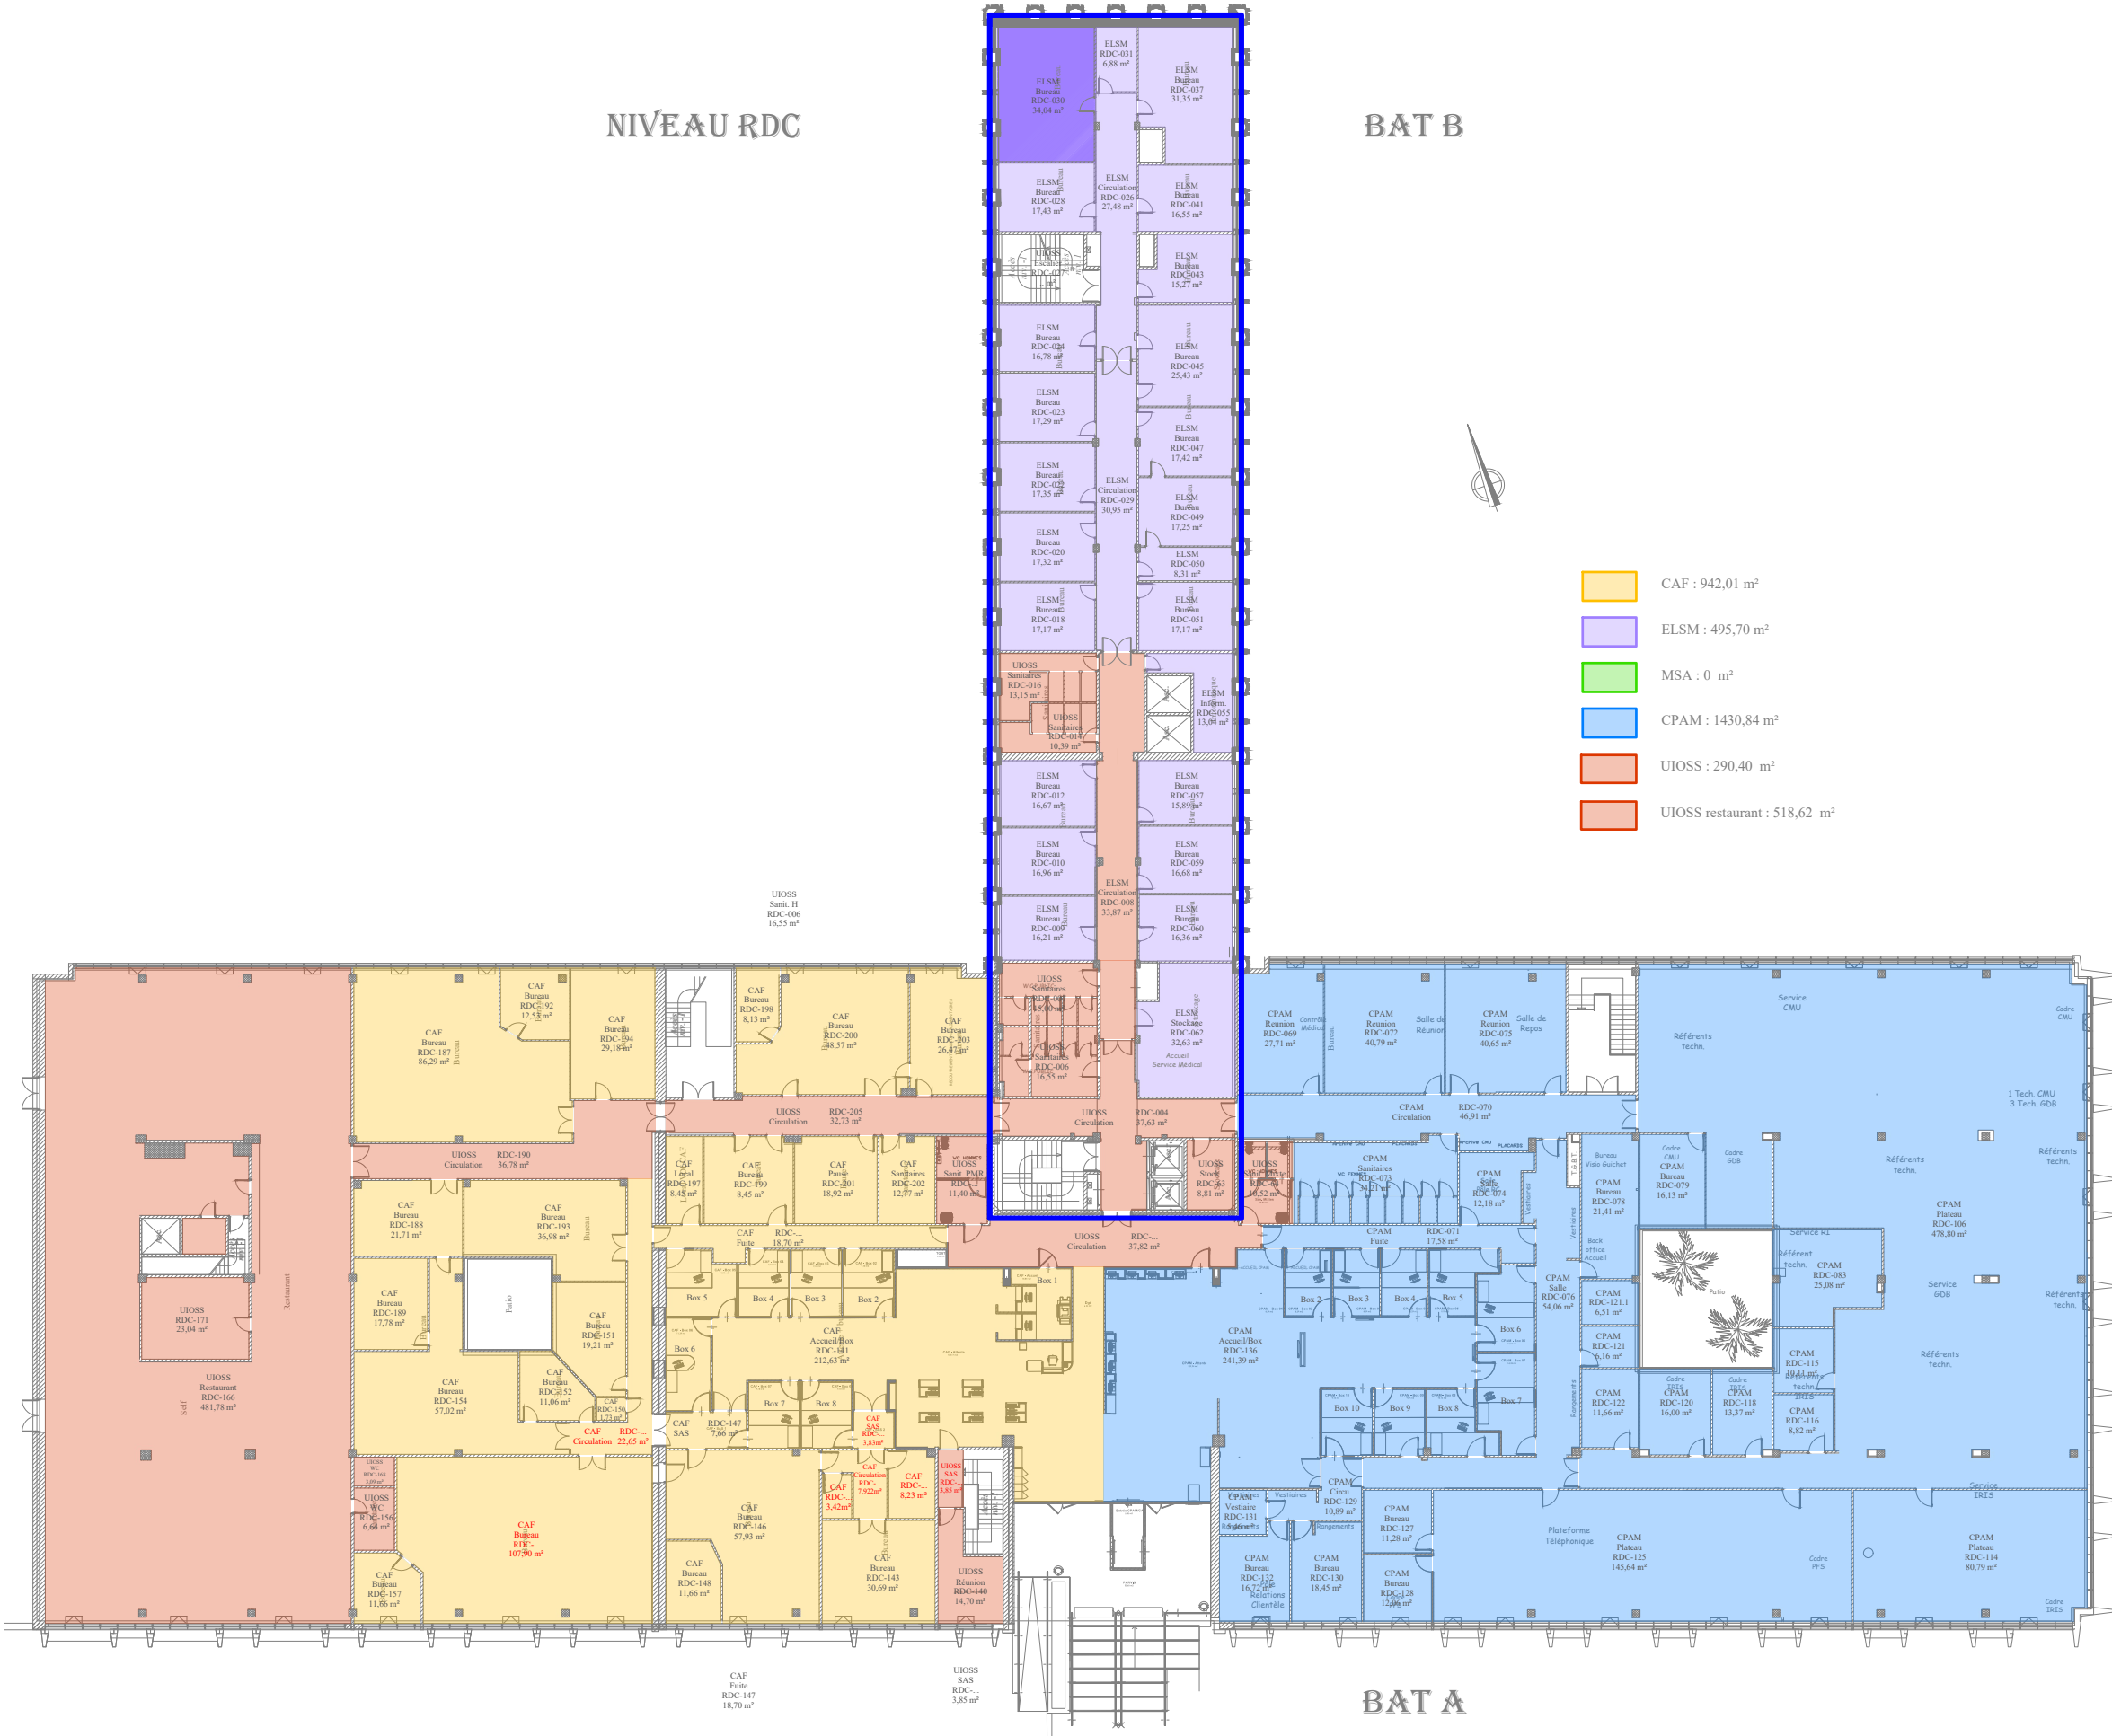


BAT A

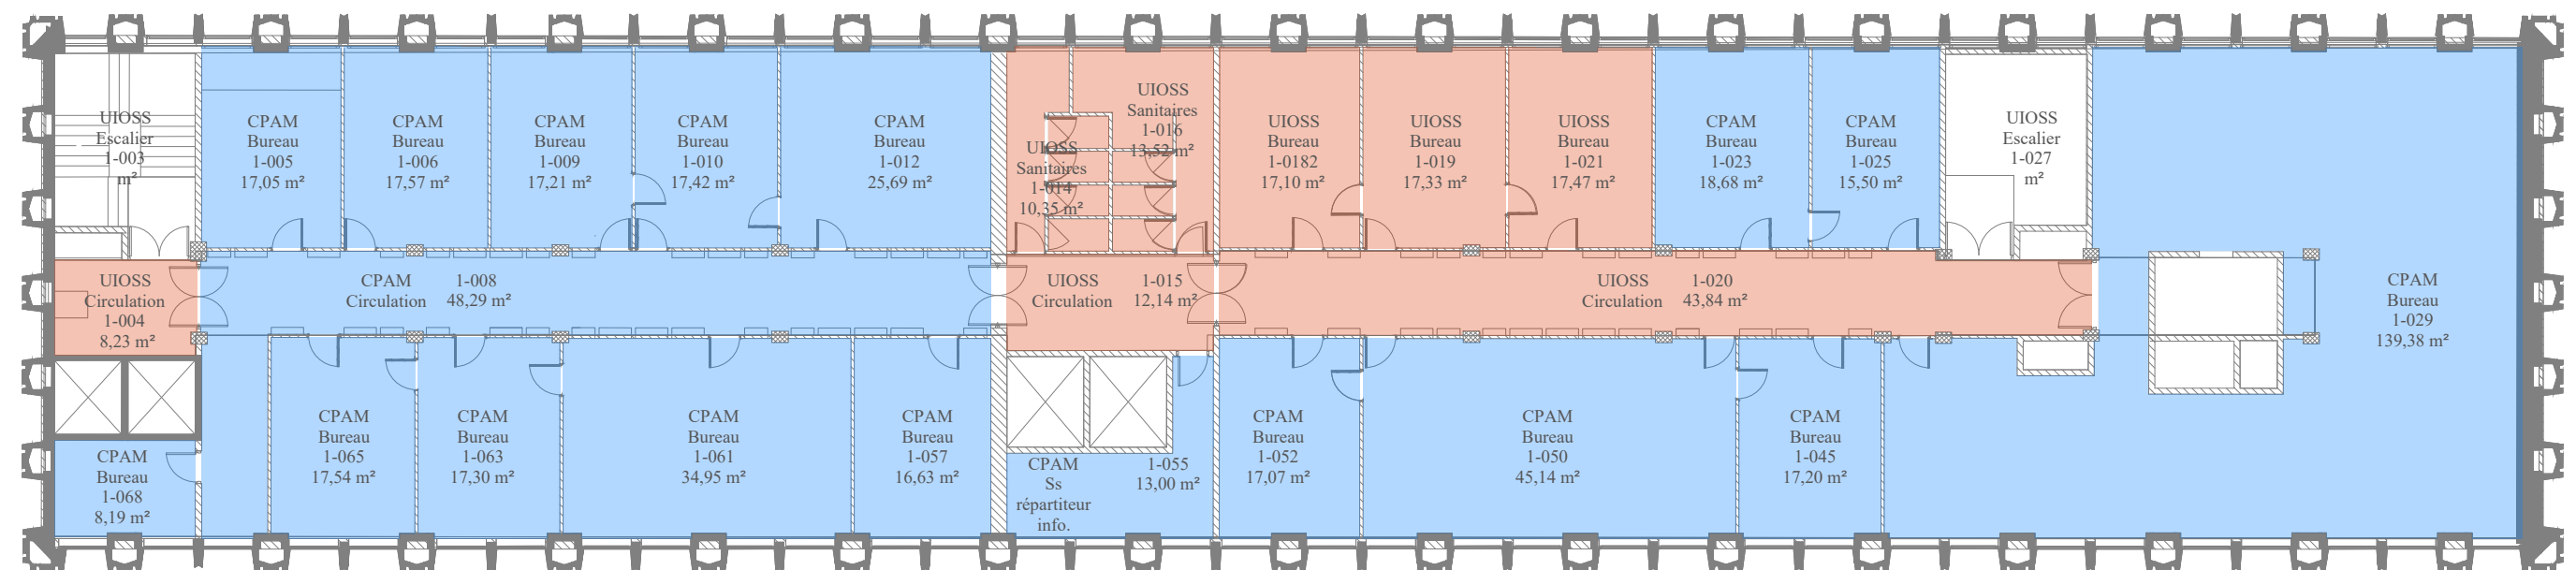

NIVEAU R+1



 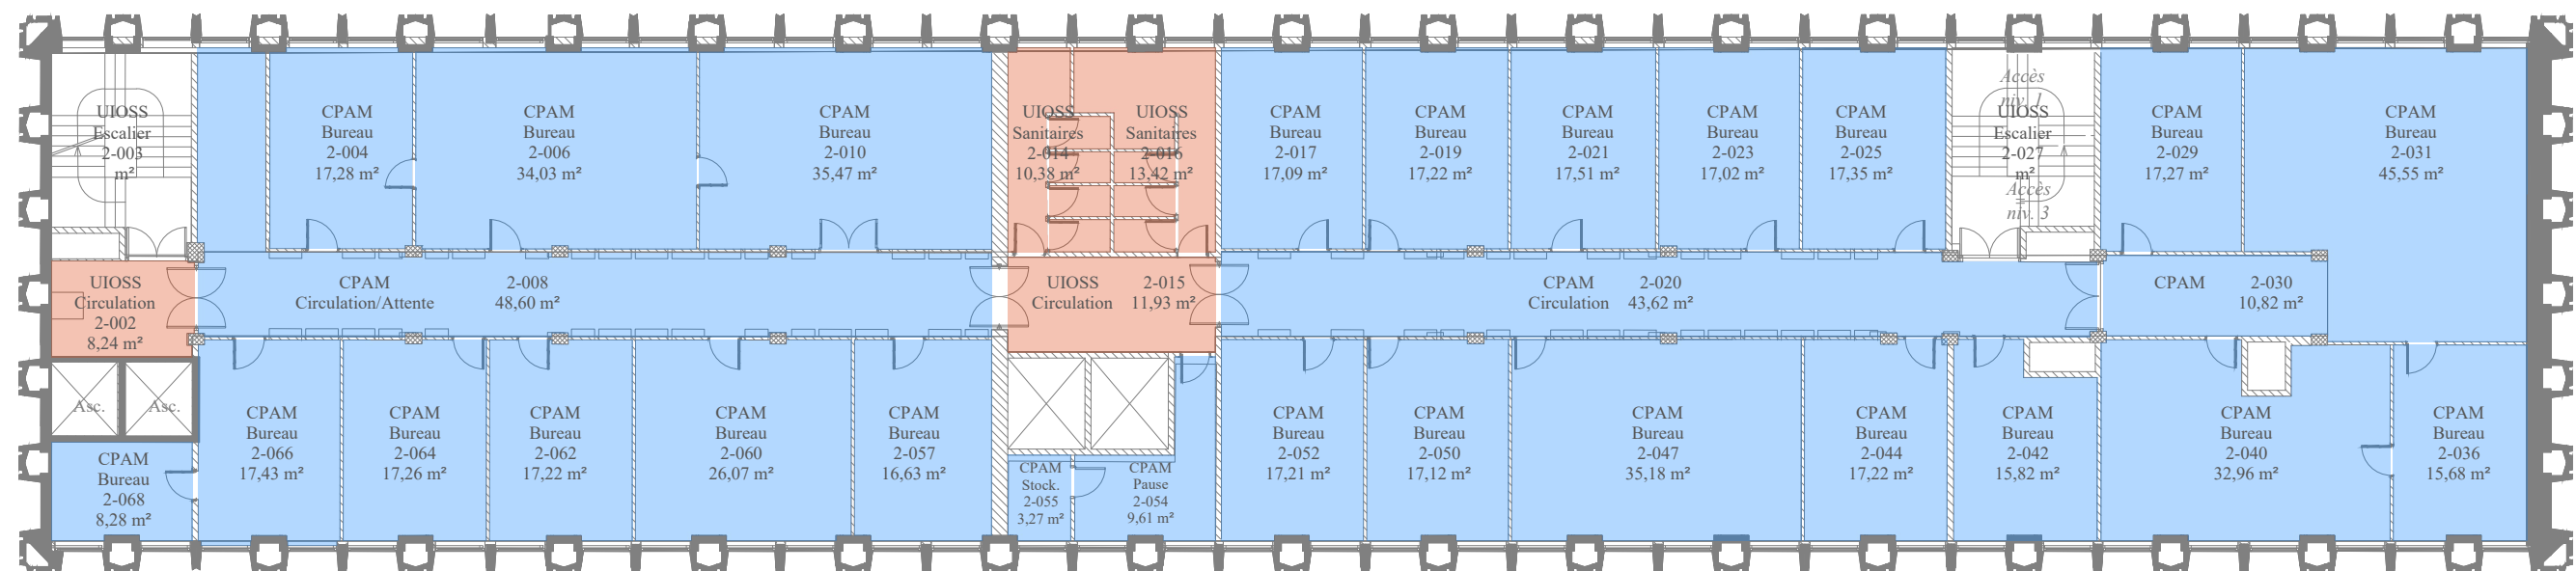


CPAM : 605,77 m²



UIOSS : 43.97 m²

NIVEAU R+2



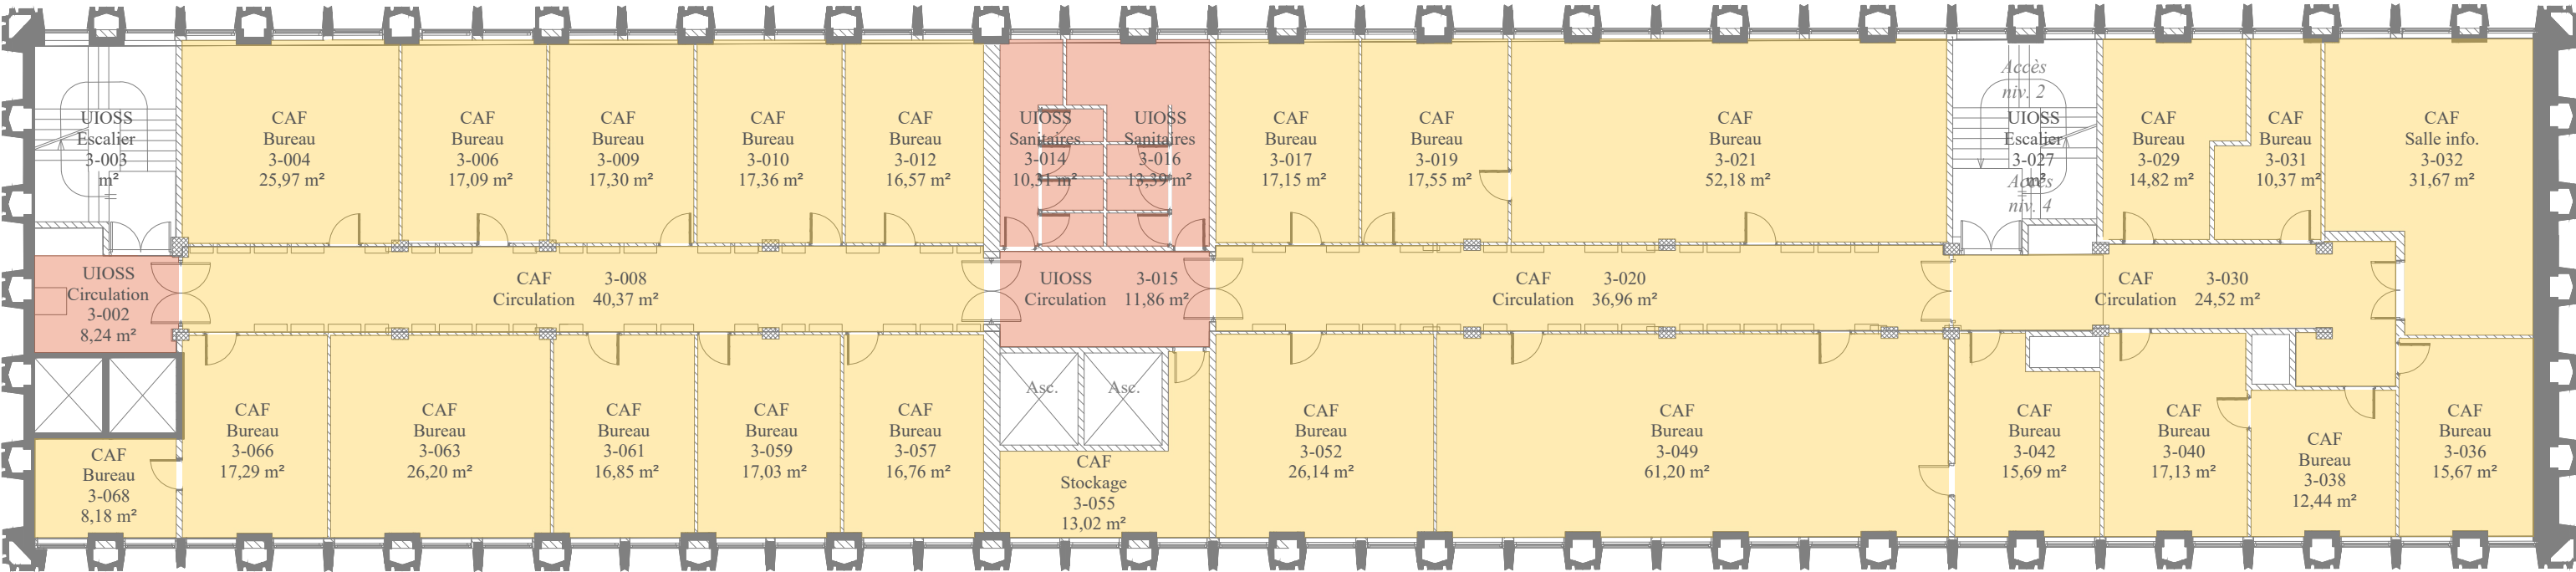



CAF : 603,48 m²



UIOSS : 43.79 m²



NIVEAU R+3



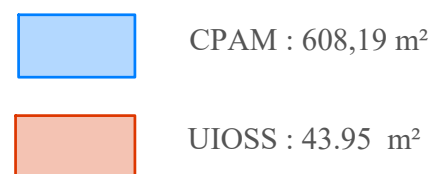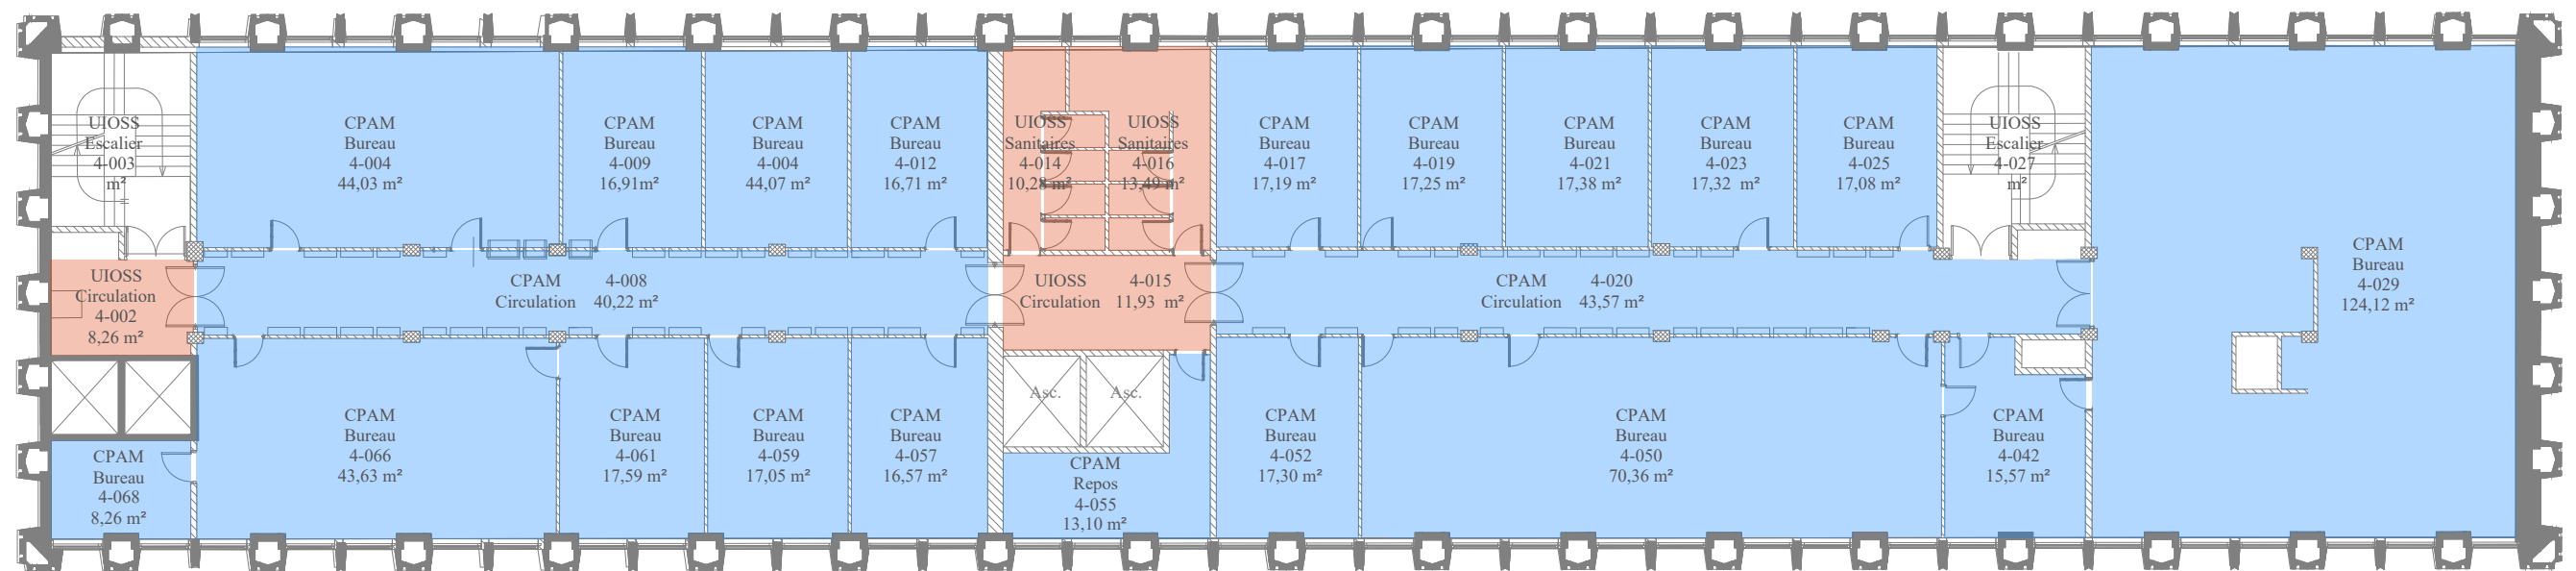



NIVEAU R+4



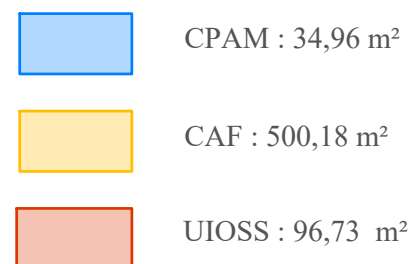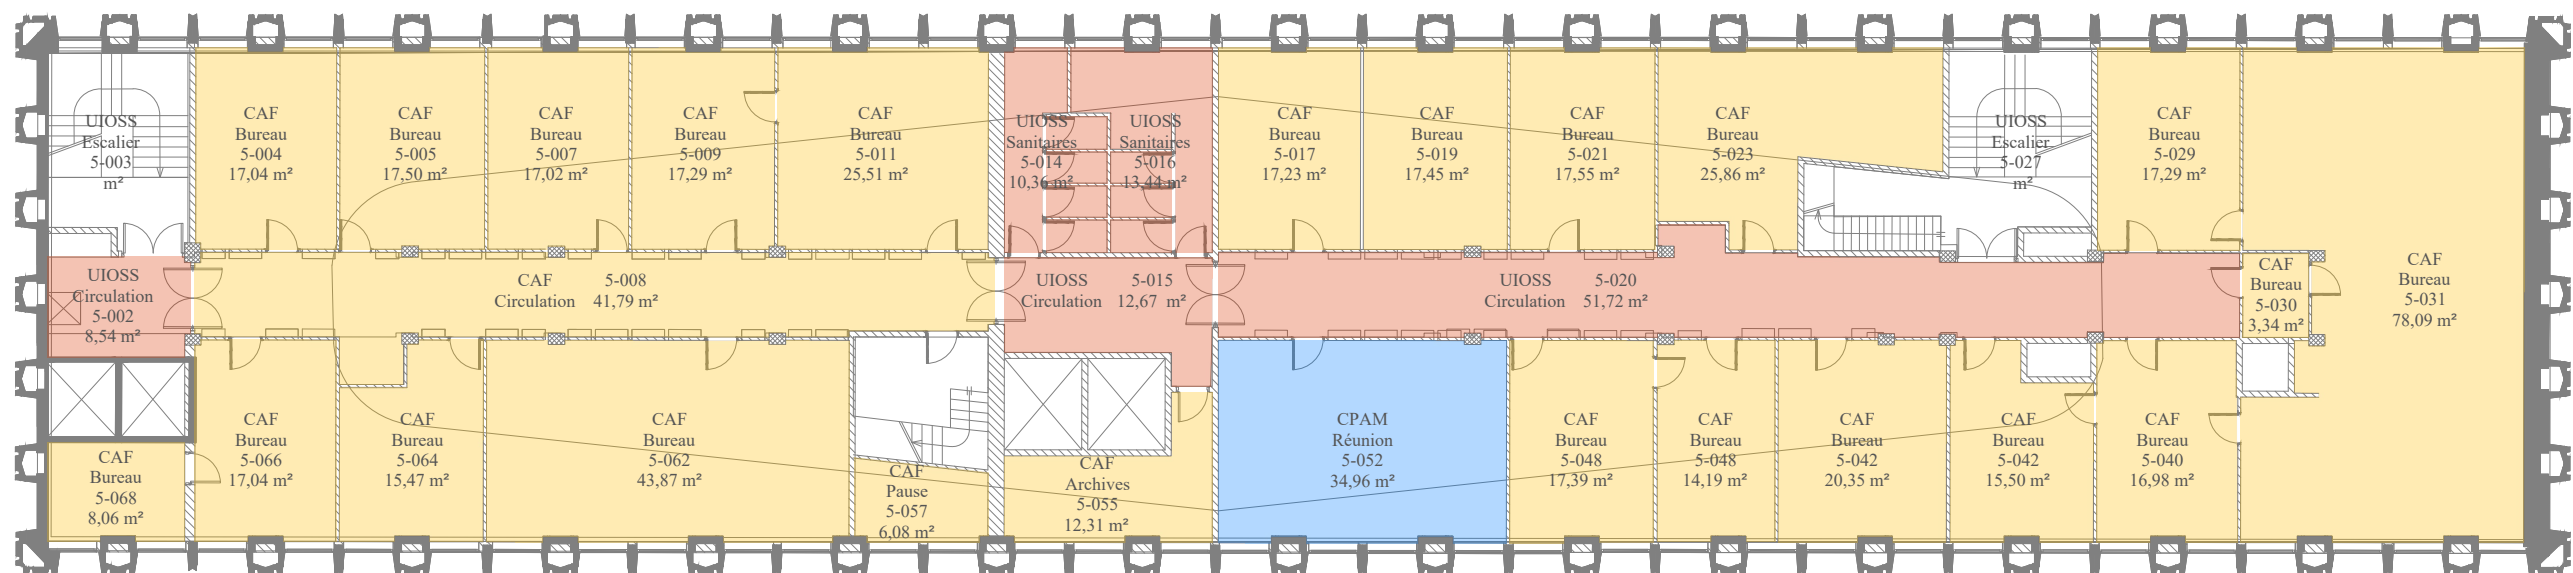

NIVEAU R+5



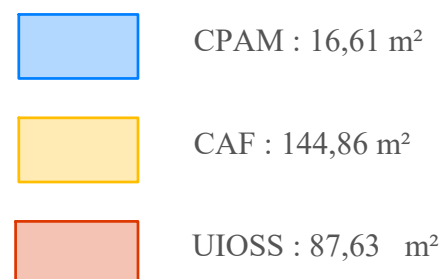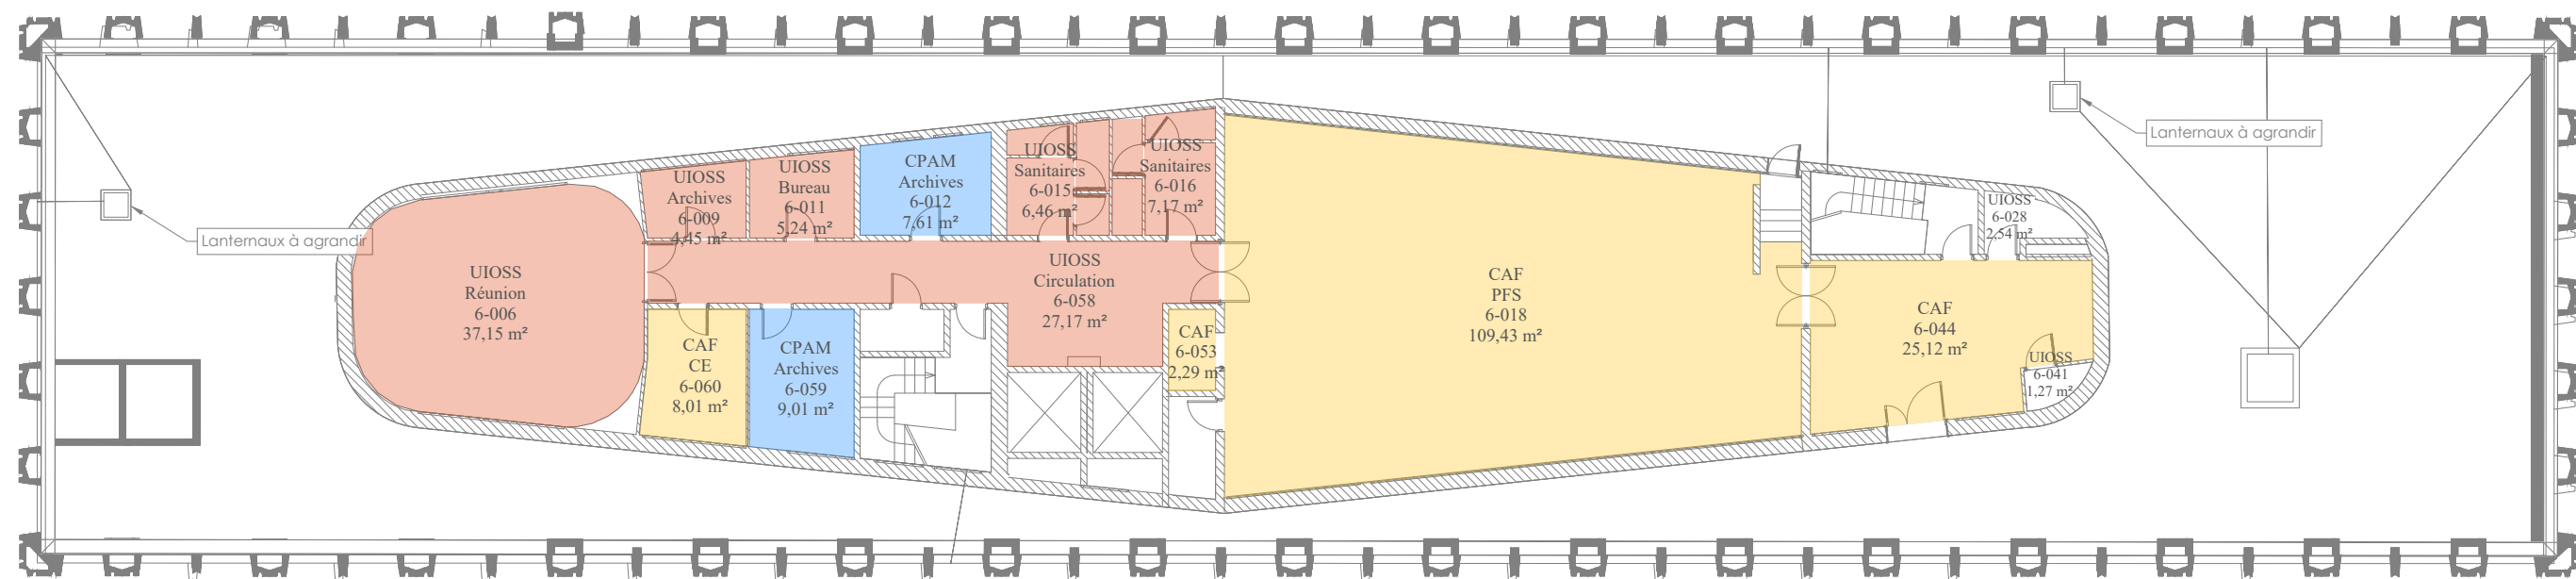

NIVEAU R+6

