


# 1 Livrable CVC - Maquettage des Locaux Techniques


---

OX318.1	Locaux CTA & EC/EG		
22-008	DCE	06/06/2025	

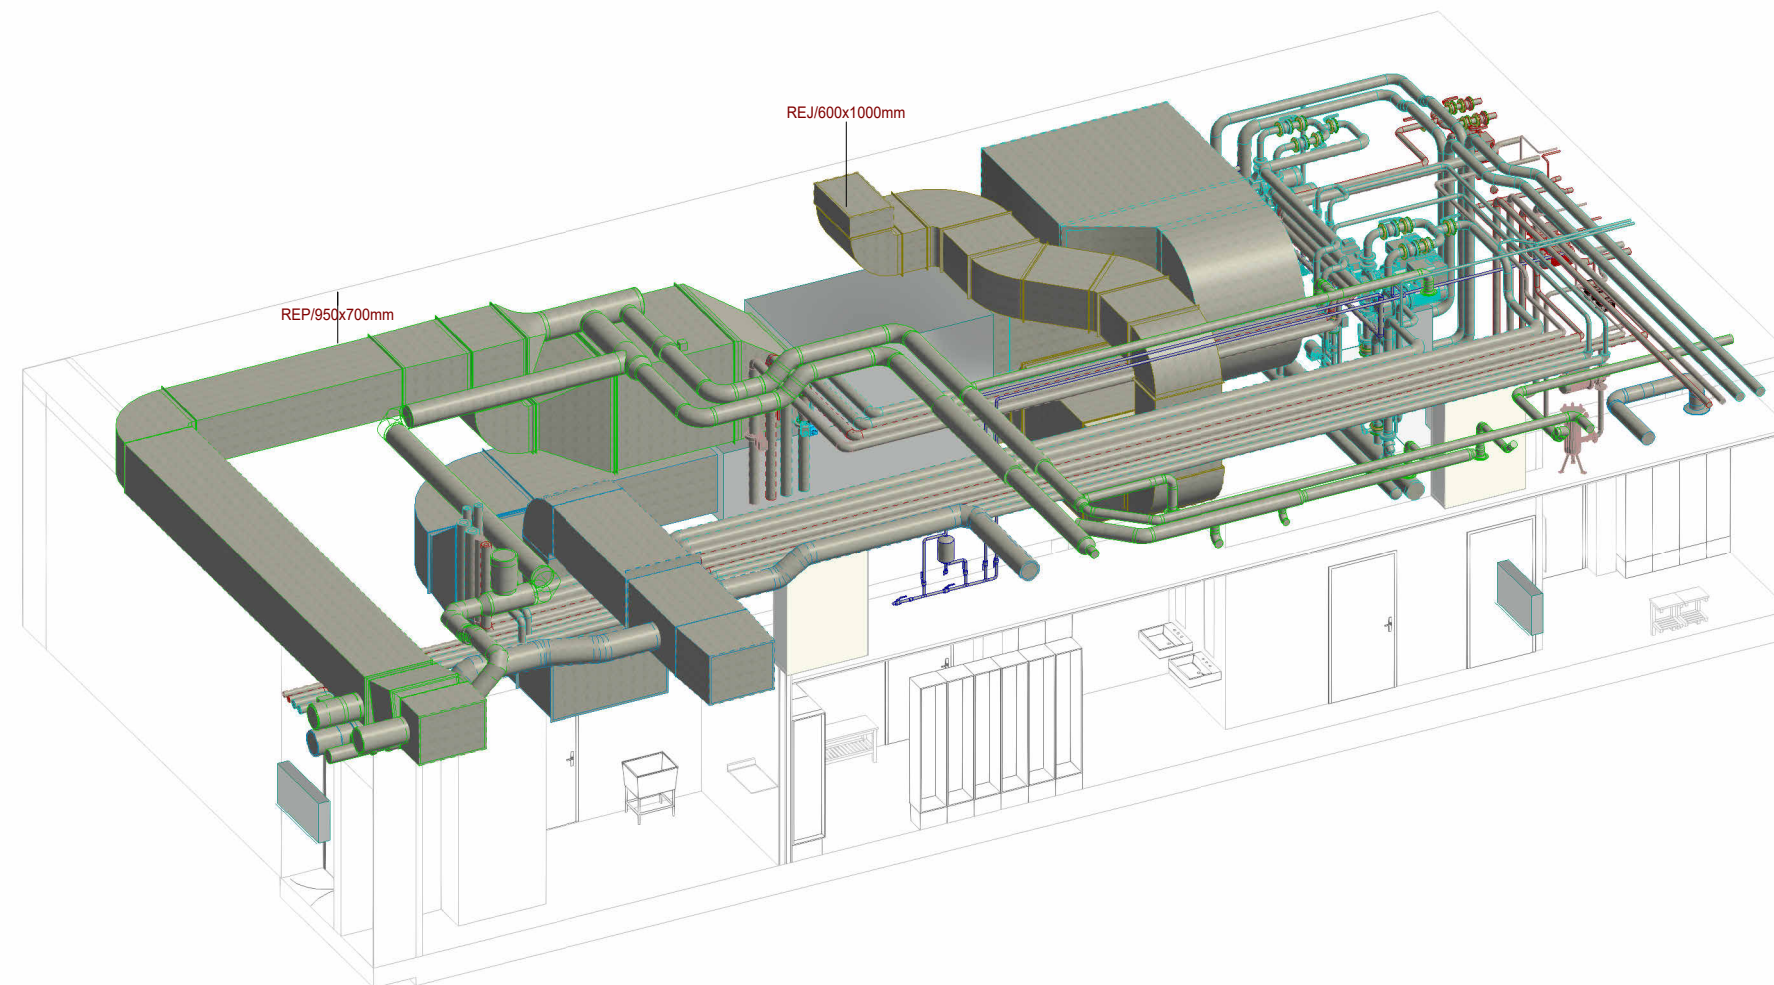

# 1 Locaux Techniques 1/2

OX318.2	Vue 3D 1/2		
22-008	DCE	06/06/2025	

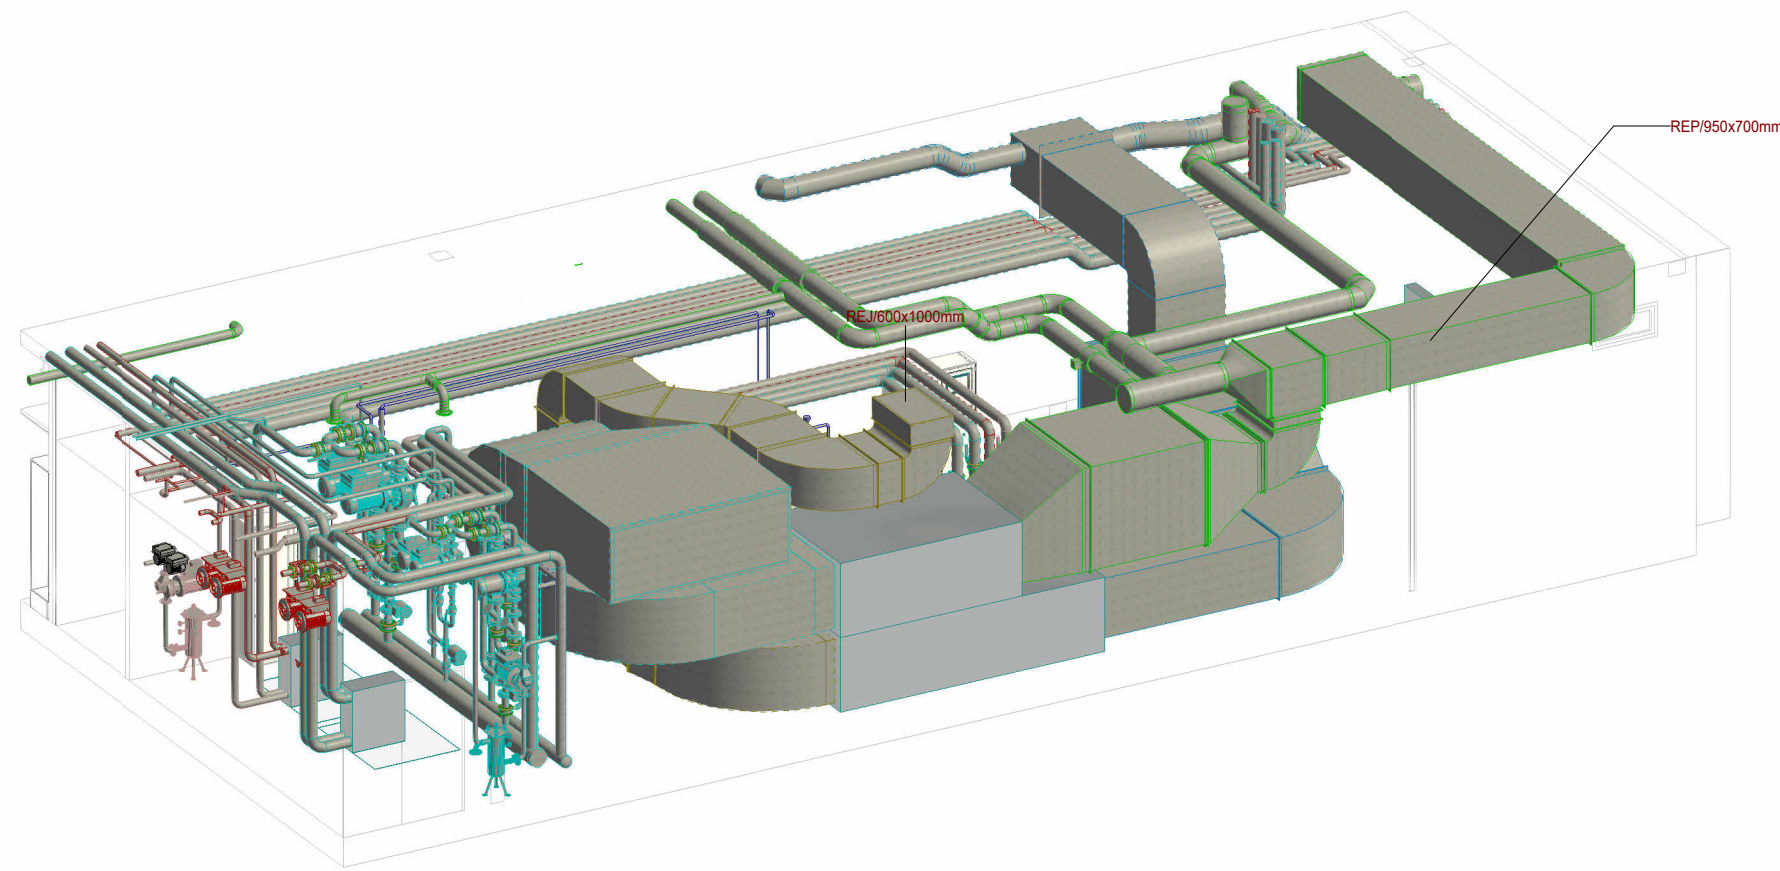

# 1 Locaux Techniques 2/2

OX318.3	Vue 3D 2/2		
22-008	DCE	16/05/2025	