



CASERNE GEND. TRINITE  
VILLA 000.6  
NIVEAU: 01

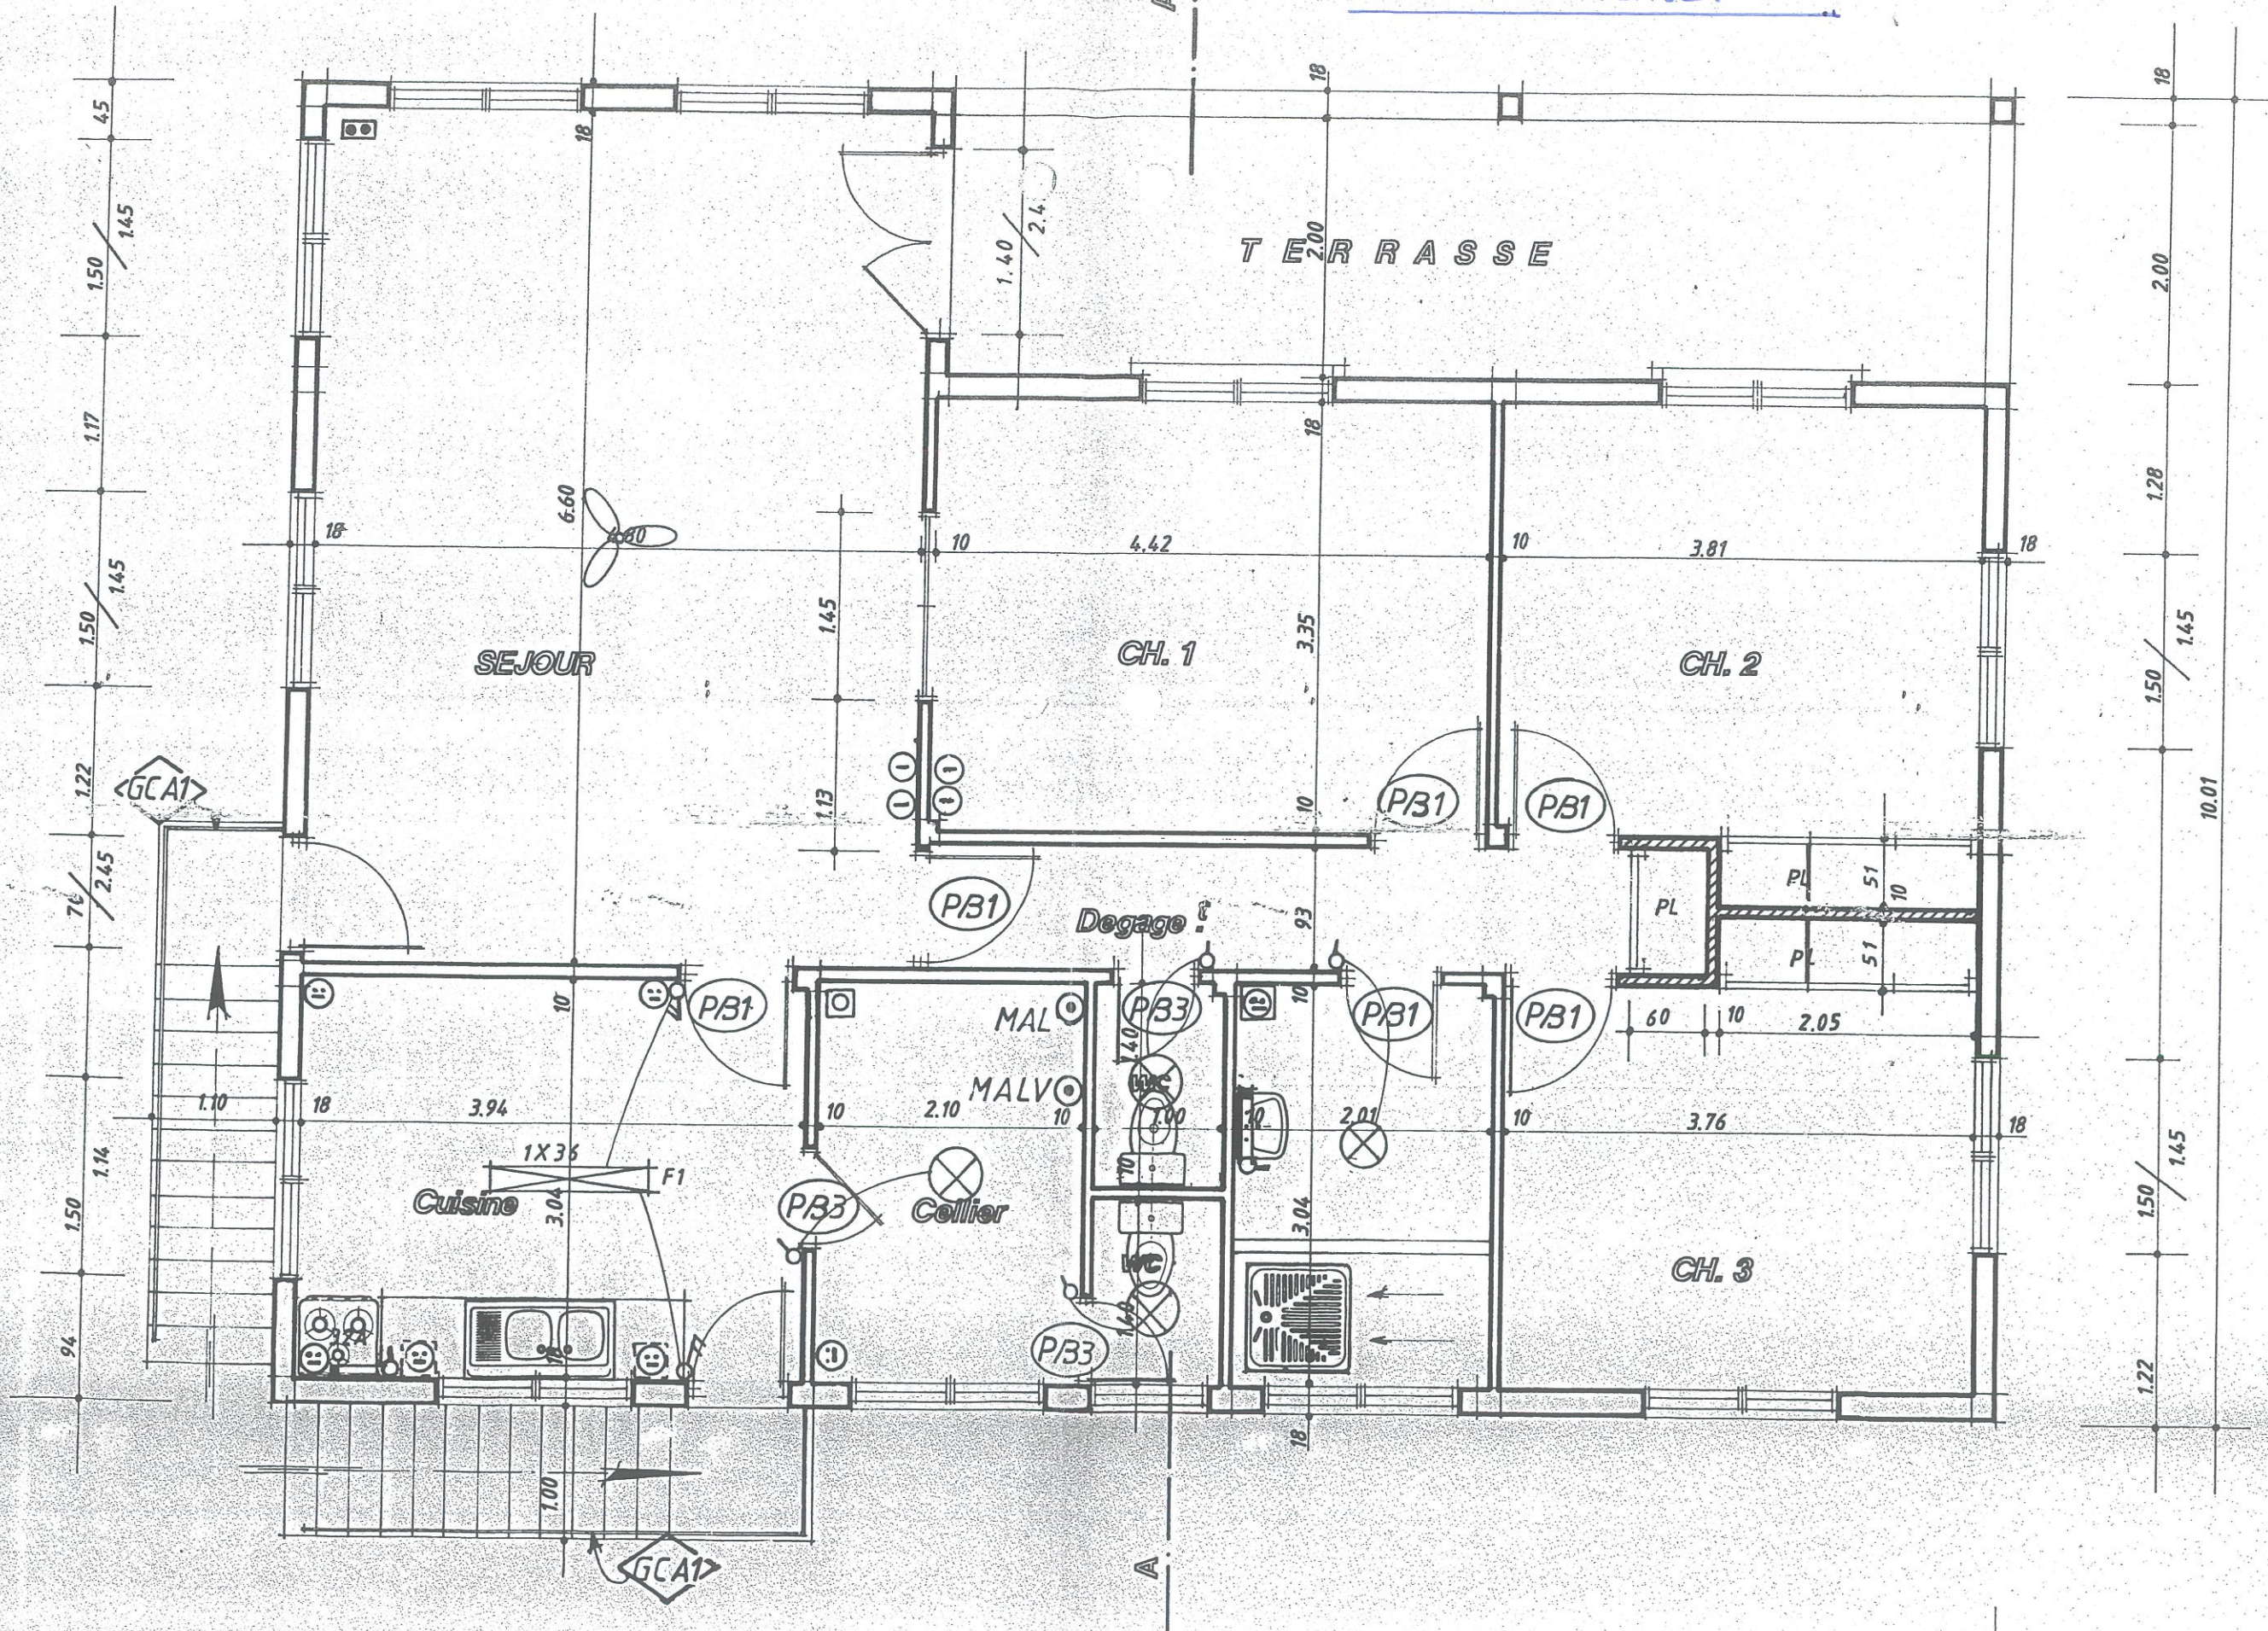



CASERNE GEND. TRINITE  
VILLA 0006  
NIVEAU : 00

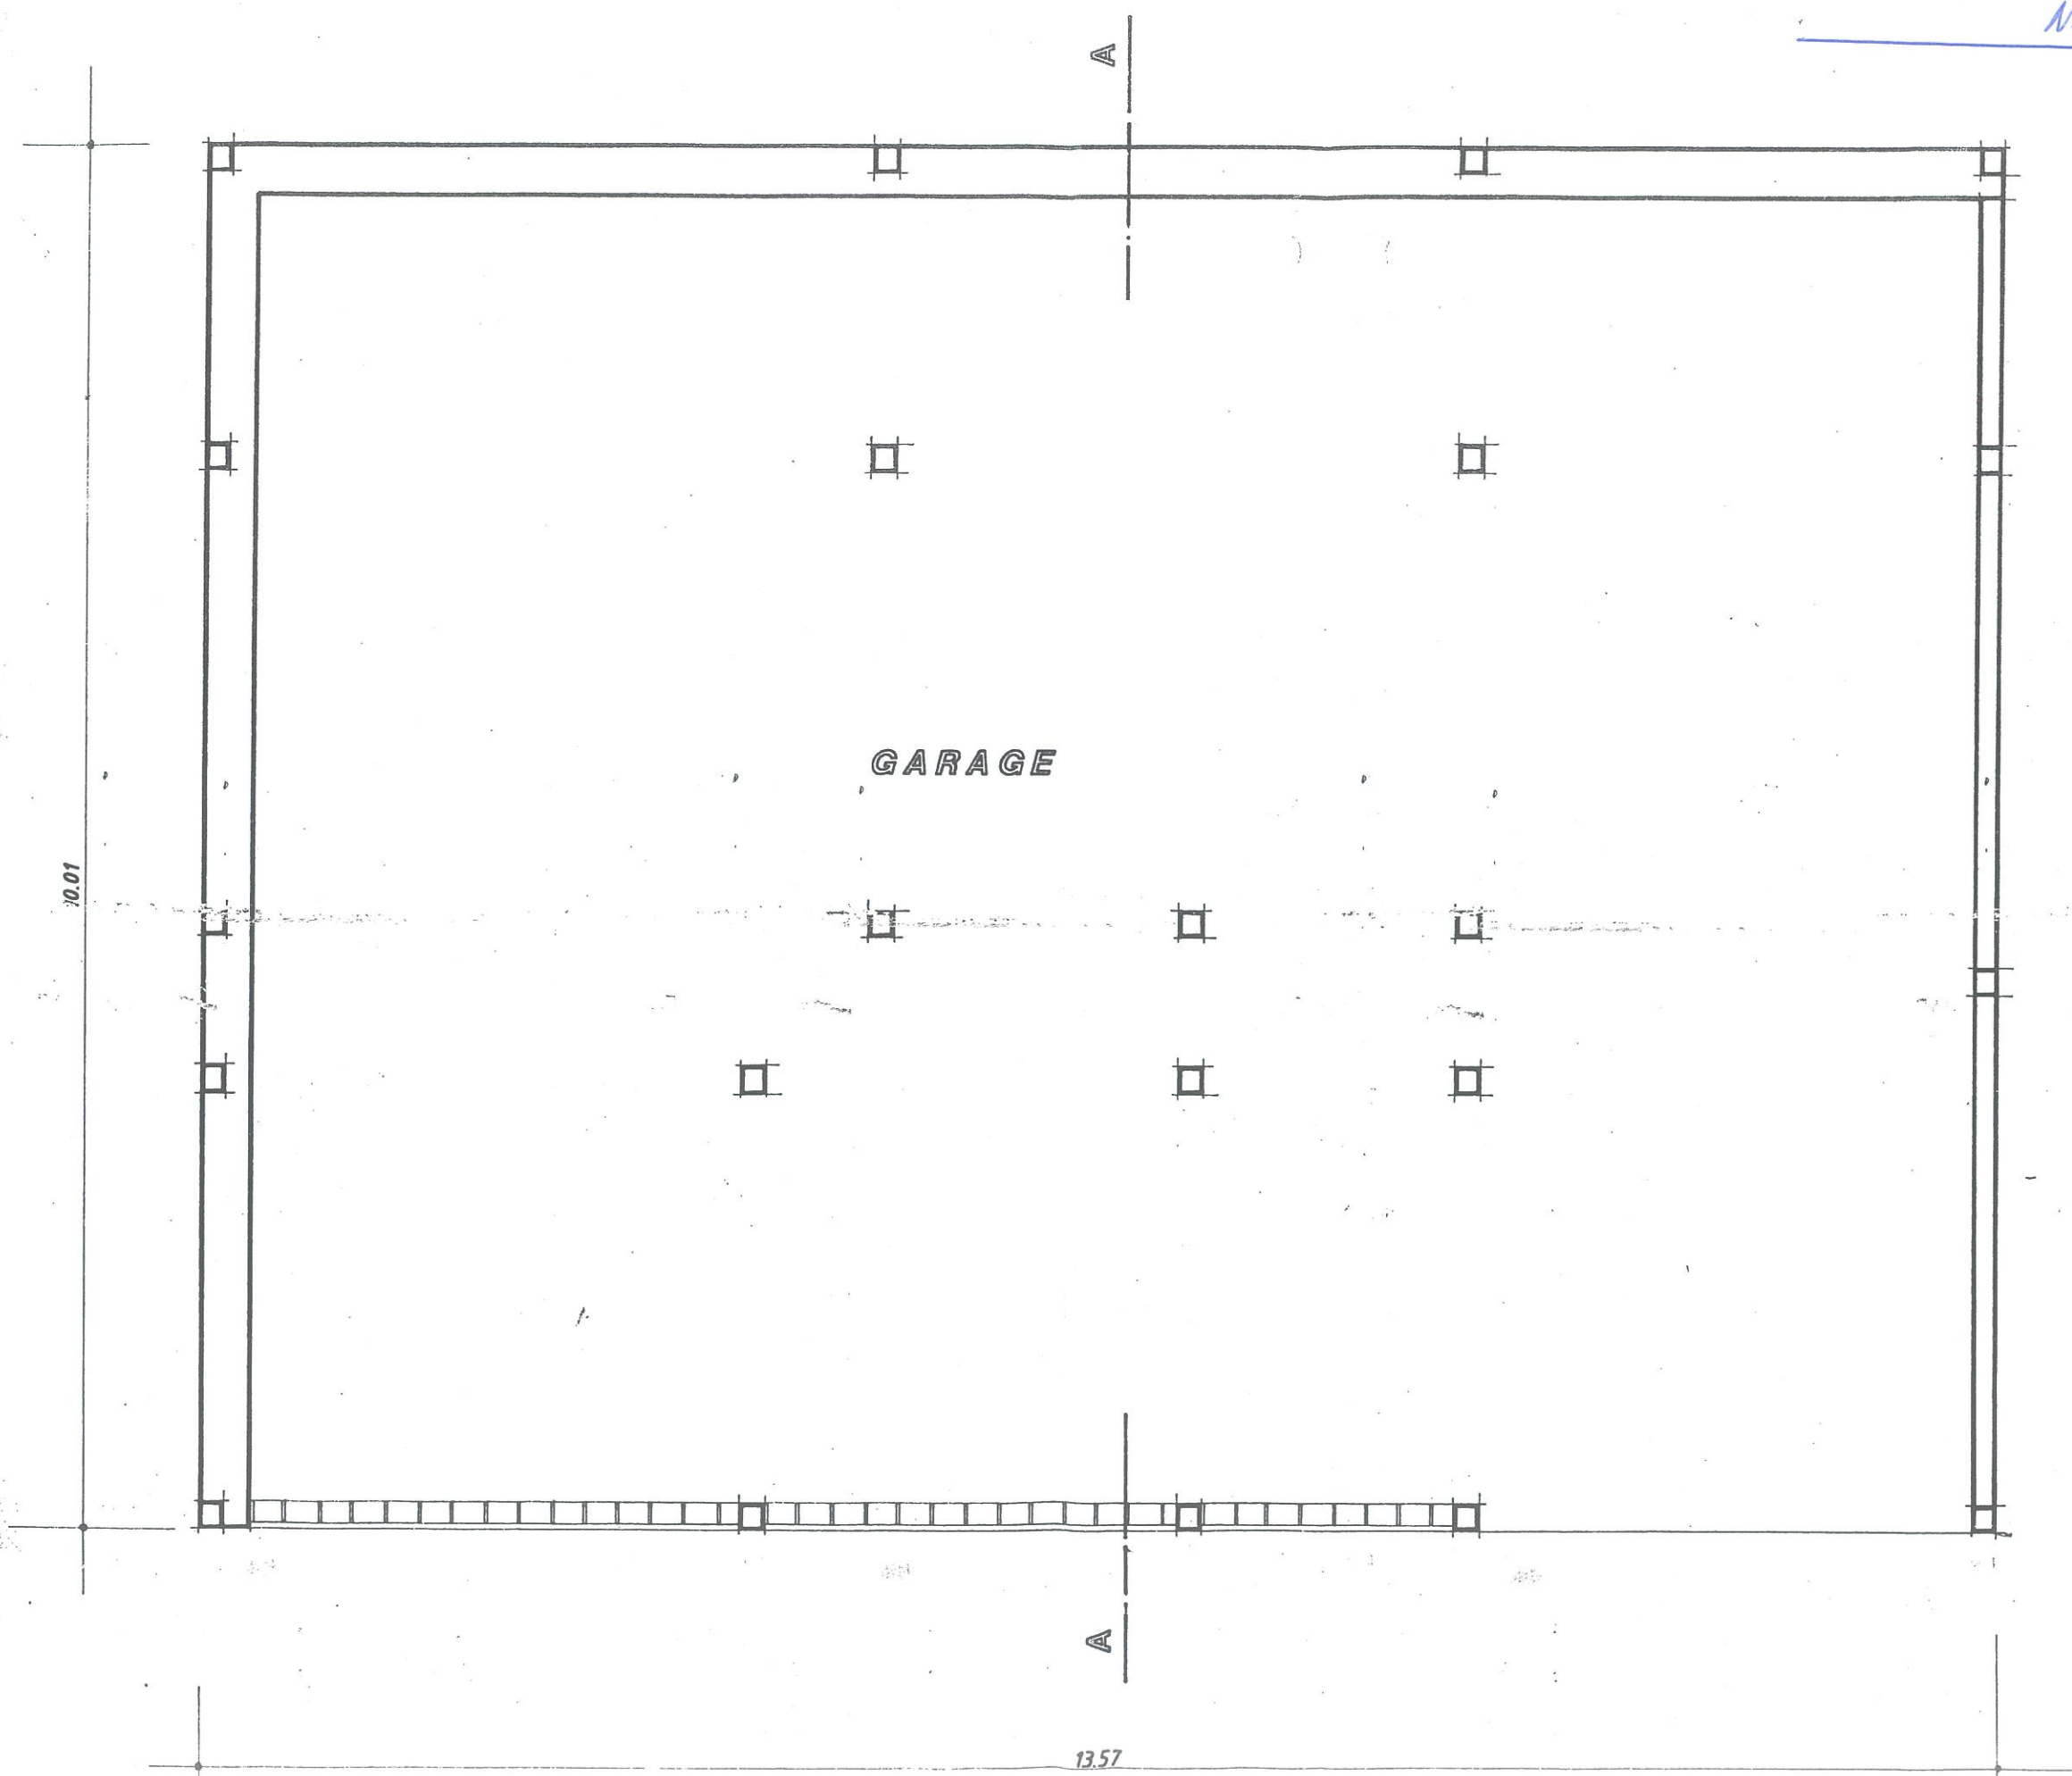

Lo C. TRINITE  
VILLA 0006.