


- Vue en plan plancher bas R+1 -

Ech : 1/100ème



- Vue en plan plancher haut R+1 -

Ech : 1/100ème

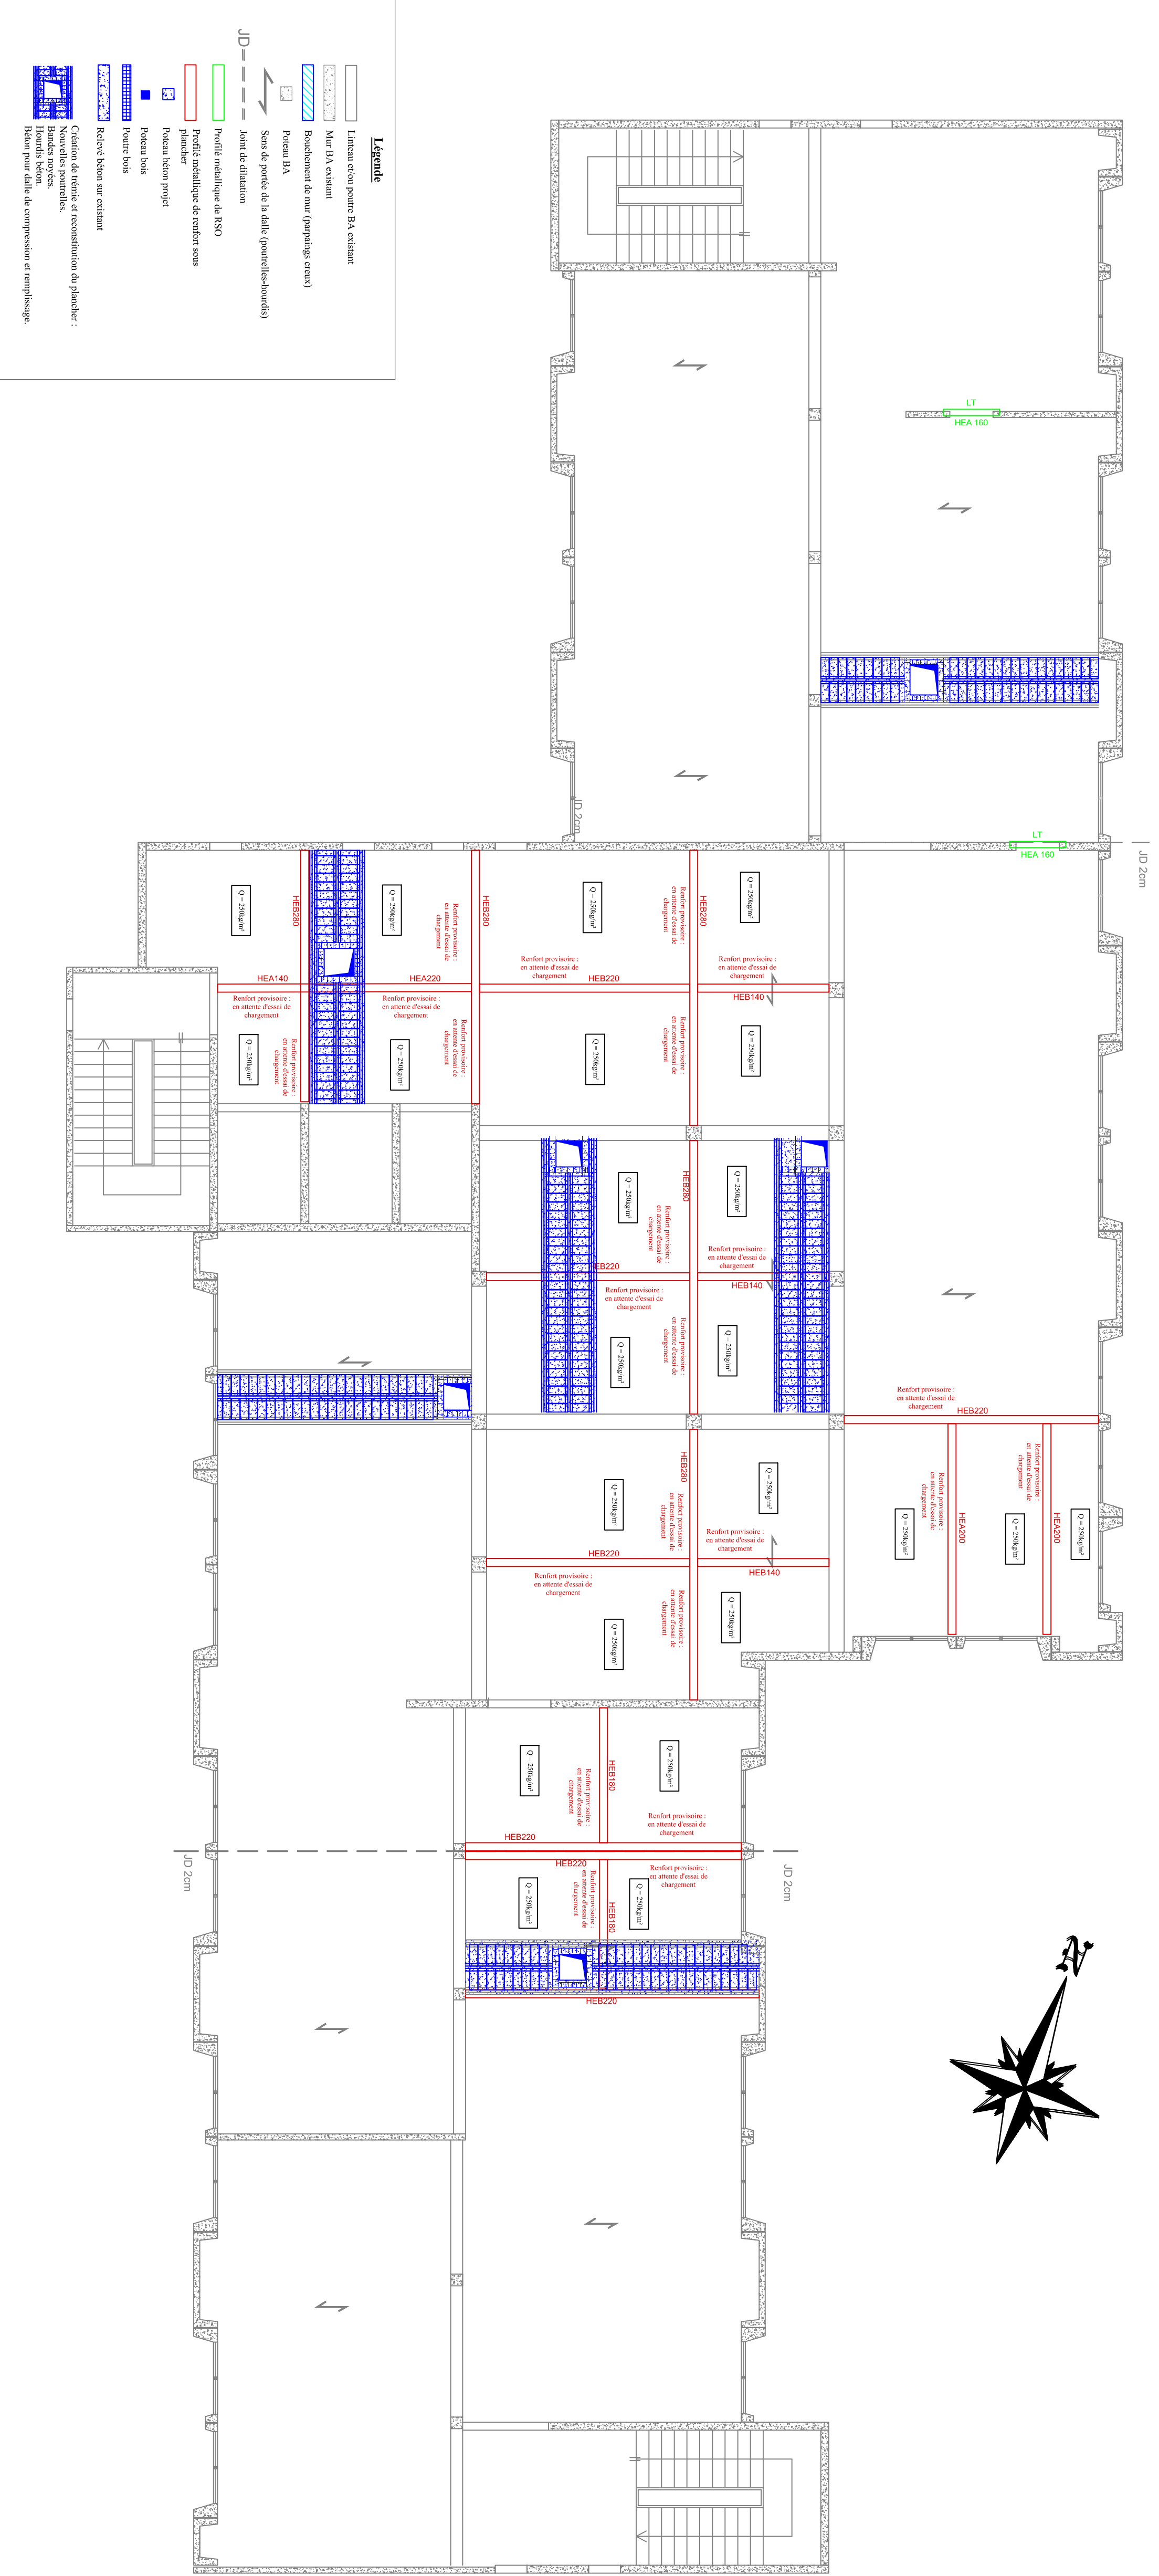

RESTRUCTURATION DU SITE DE
L'EH PAD HENRI GUIDET A BAPAUME

PHASE		IND	DATE	MODIFICATIONS
AP S		0		
AP D				
AP O				
