


- Vue en plan R+2 -
EHPAD
Ech : 1/100ème

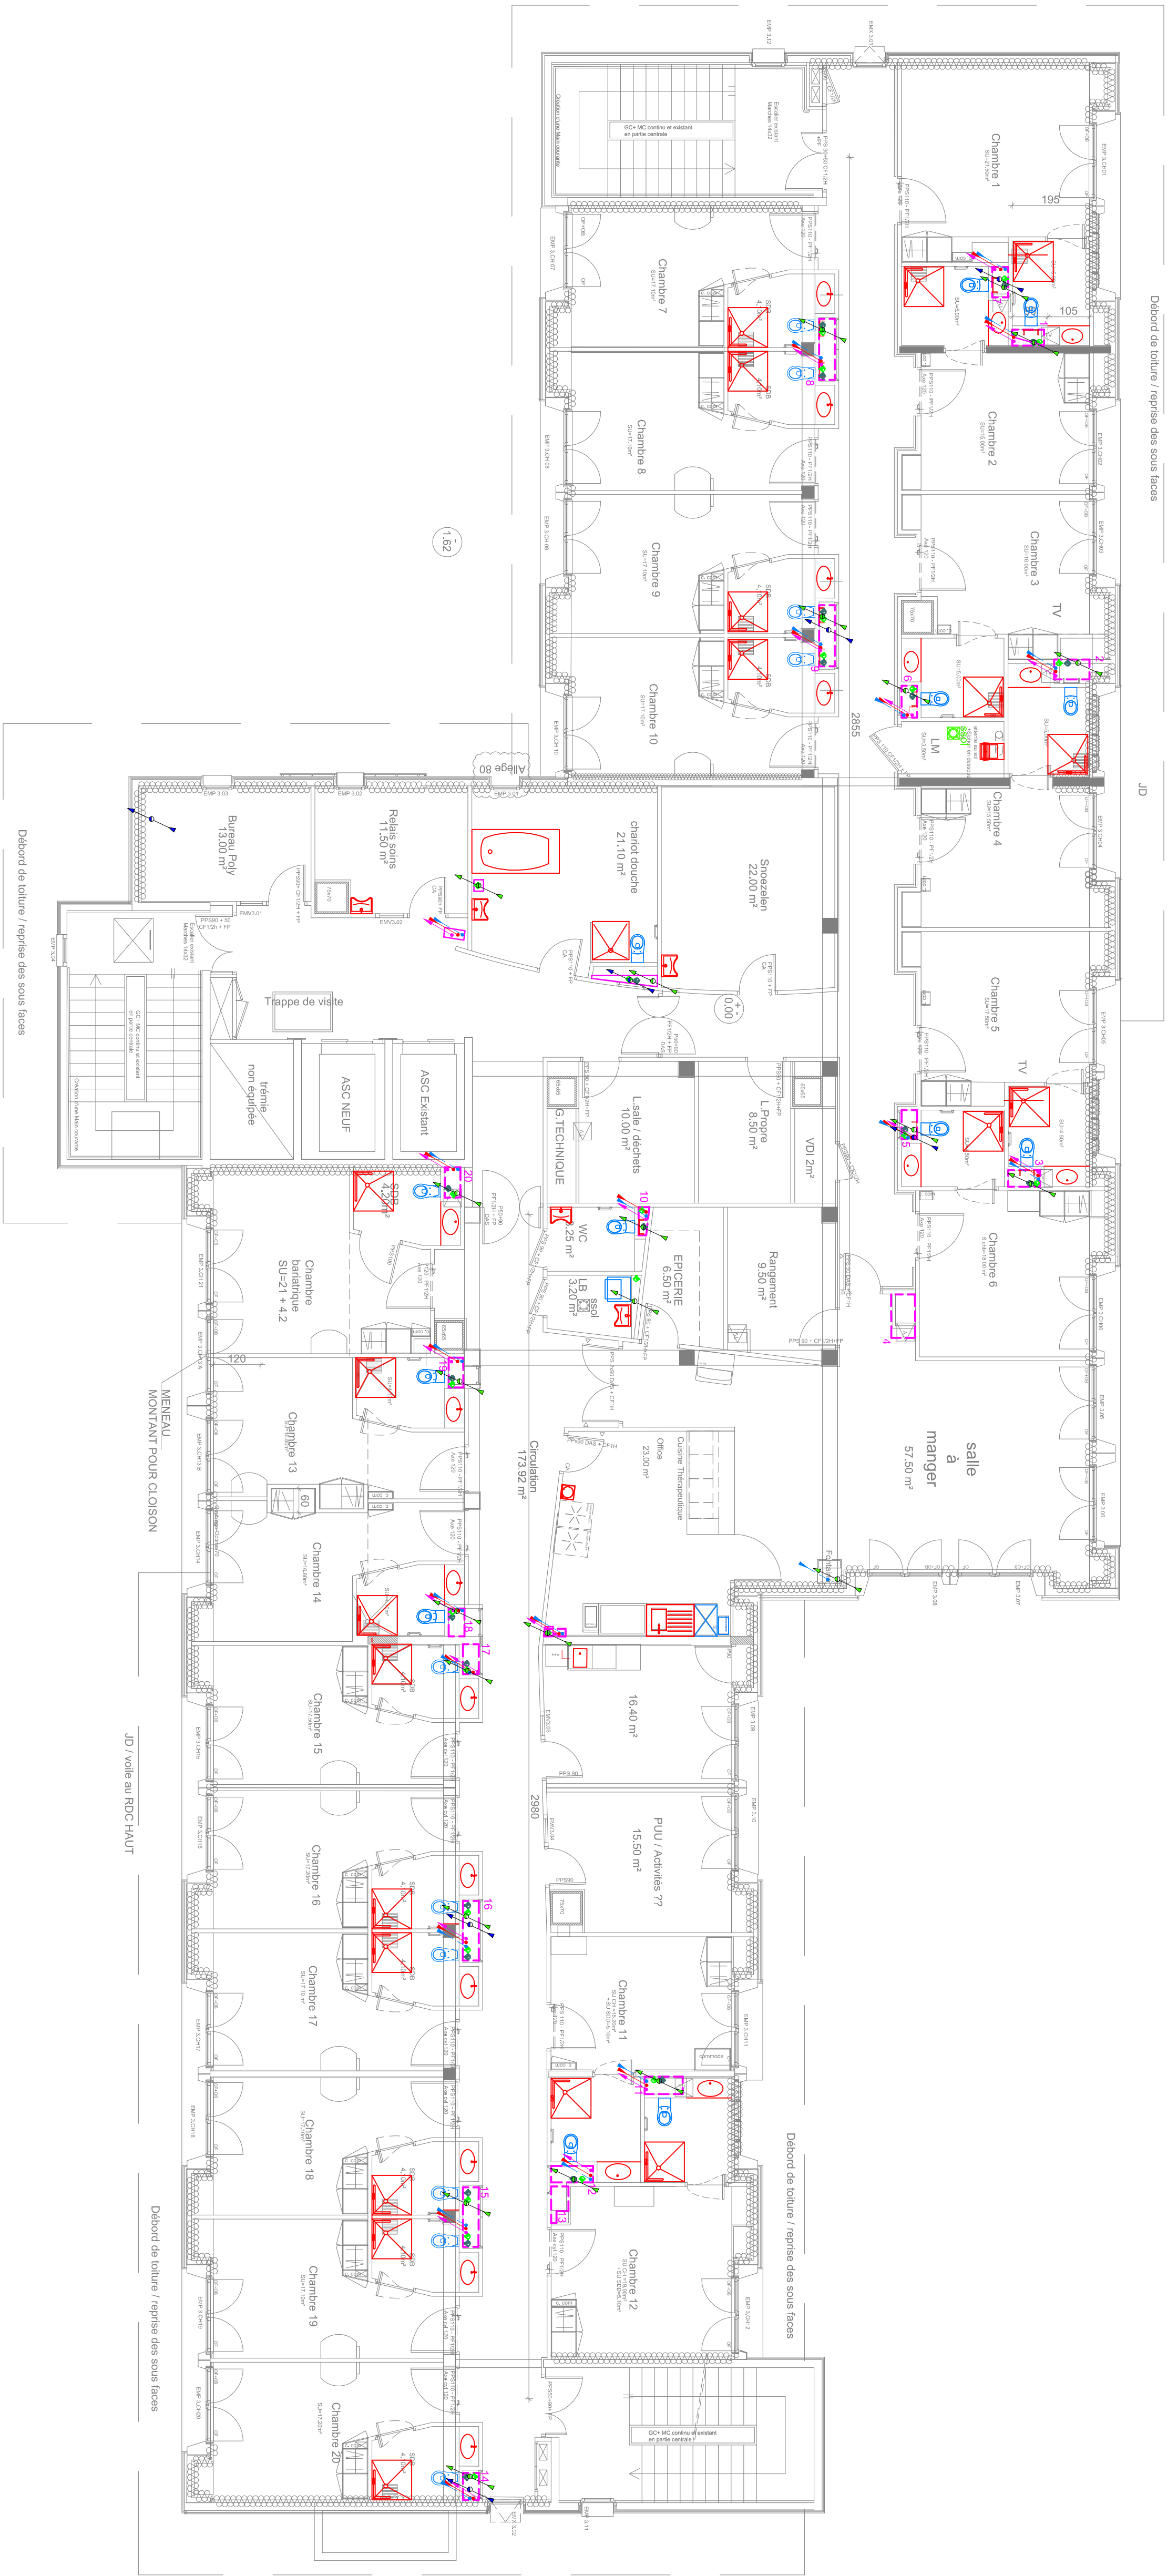

- Vue en plan R+1 -
EHPAD
Ech : 1/100ème



Symbolique	PLUMBERIE
DESIGNATIONS	
1	Plomberie
2	Plomberie
RESTRUCTURATION DU SITE DE
L'EHPAD HENRI GUIDET A BAPAUME

PHASE			IND	DATE	INDICATIONS
AP S		0			Création de plan
AP D		0			
