


SCHEMA GENERAL - VUE CÔTE AMONT

1cm = 5,0 m

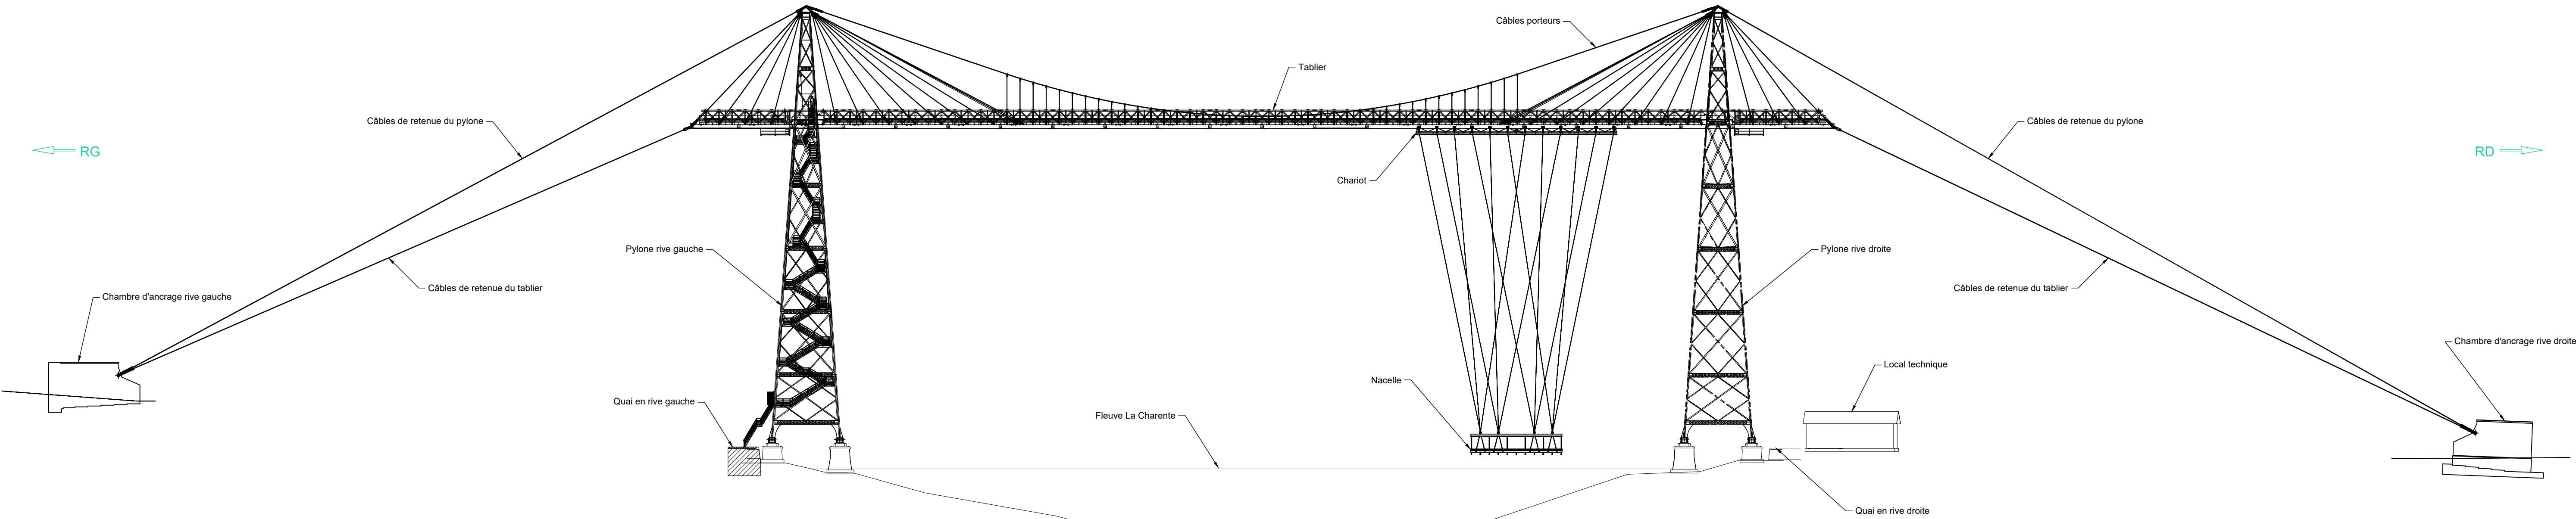


ELEVATION - FACE CÔTE AMONT

1cm = 2,5 m

CABLES PORTEURS	
CABLE PORTEUR INTERNE	CABLE PORTEUR EXTERNE
S03P	S02P

CABLES DE RETENUE	
RETENUE PYLONE RG	RETENUE TABLIER RG
S0RPG	S0RTG

CABLES DE RETENUE	
RETENUE TABLIER RD	RETENUE PYLONE RD
S0TRD	S0RPD

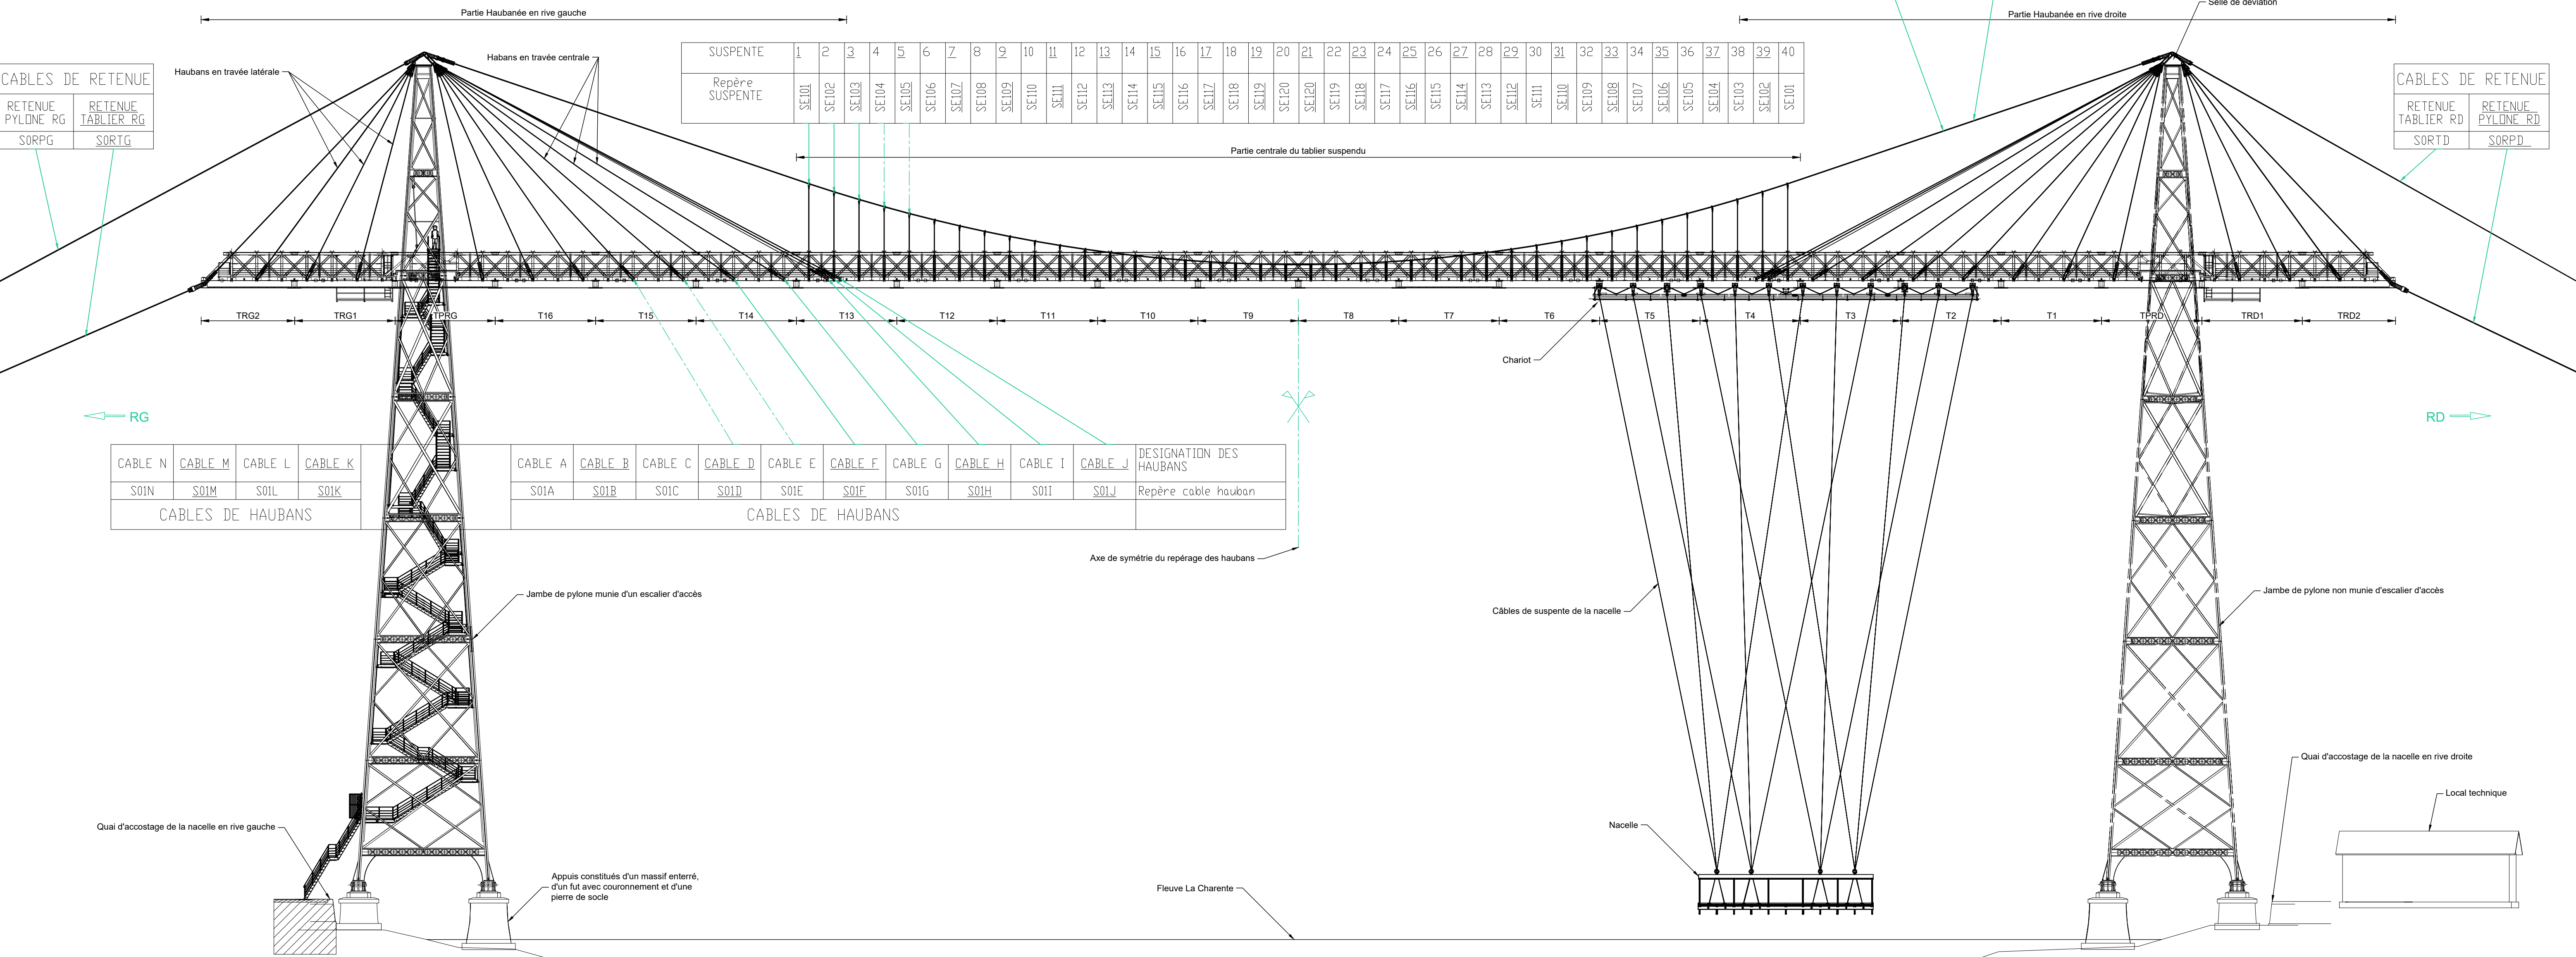

CABLE N	CABLE M	CABLE L	CABLE K	CABLE A	CABLE B	CABLE C	CABLE D	CABLE E	CABLE F	CABLE G	CABLE H	CABLE I	CABLE J	DESIGNATION DES HAUBANS
S01N	S01M	S01L	S01K	S01A	S01B	S01C	S01D	S01E	S01F	S01G	S01H	S01I	S01J	Repère câble hauban
CABLES DE HAUBANS				CABLES DE HAUBANS										