


PLAN DE COFFRAGE DES FONDATIONS EXISTANTES

Ech:1/50

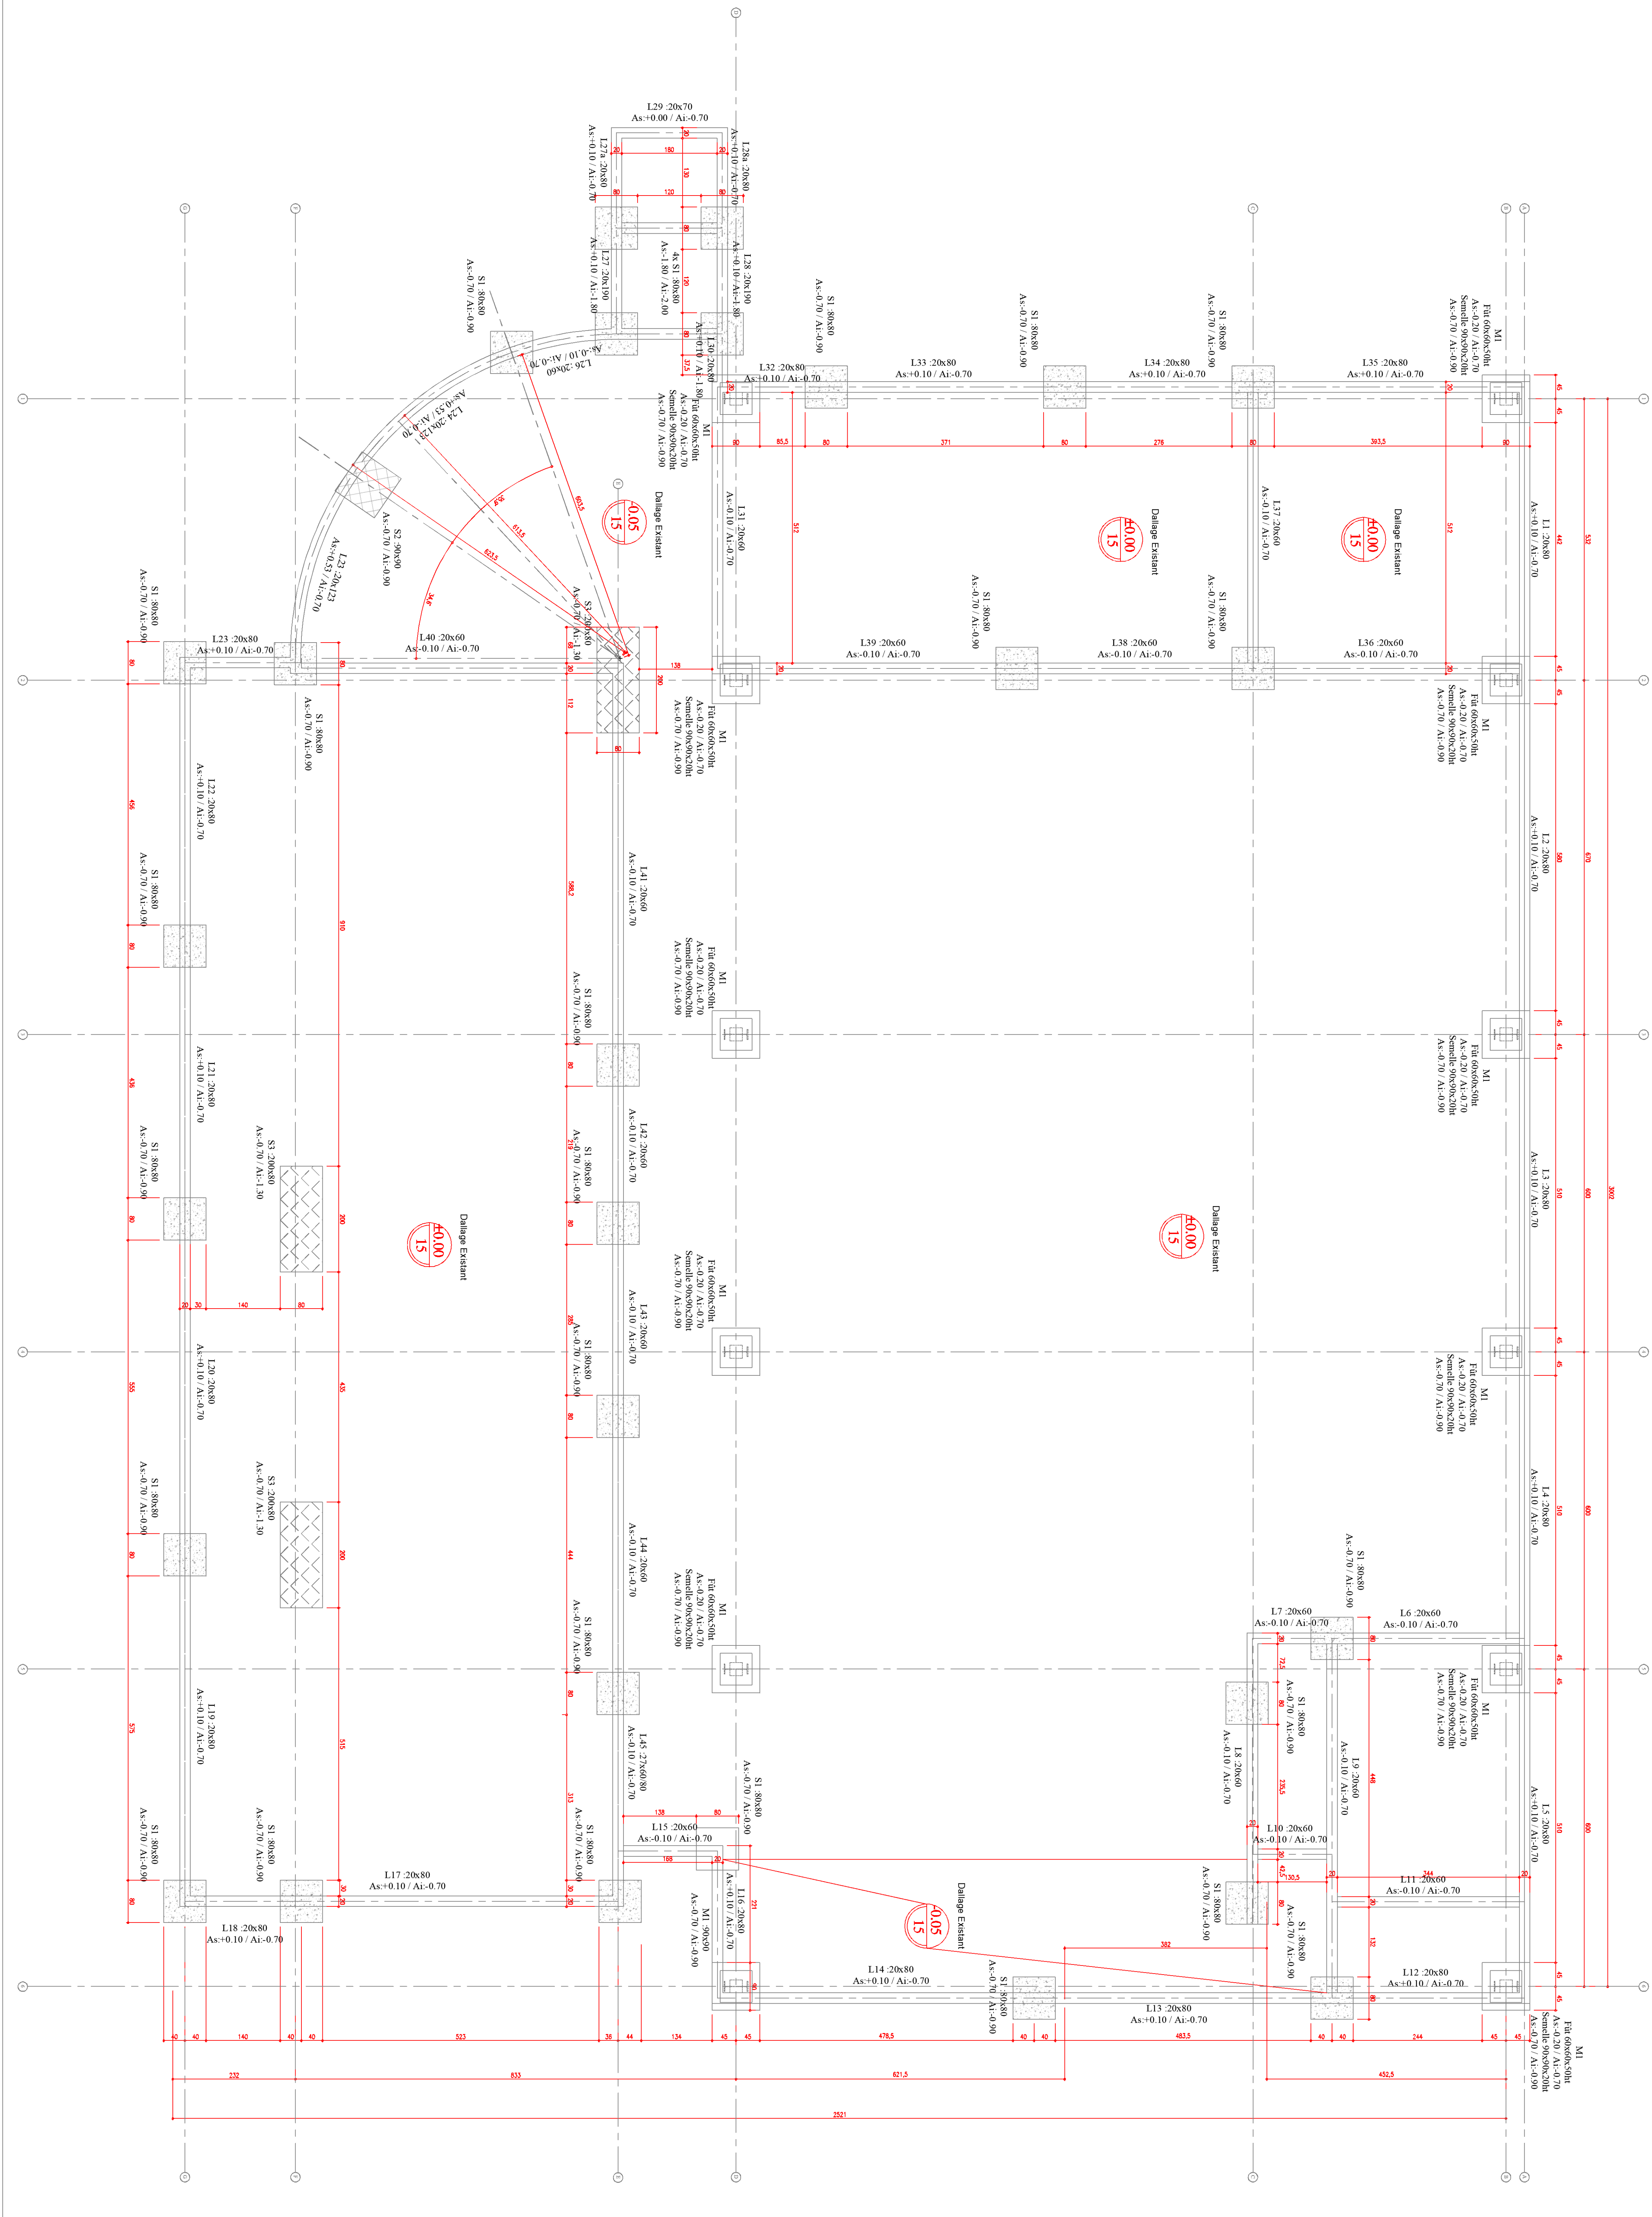

Légende générale	
	Longrine BA existante
	Massif existant type MI
	Massif existant type S1
	Massif existant type S2
	Massif existant type S3

UPHF

Université
HAUTS-DE-FRANCE

PROJET DE CONFORTEMENT DES FONDATIONS ET
REPARATION DES DESORDRES STRUCTURELS DU
BATIMENT QLIO

CAMPUS DE CAMBRAI

PHASE		DATE		MODIFICATIONS	
A.P.S	0	0	0	Création de plan	
R.S.O	0	0	0		
D.C.E	0	0	0		

ETAT EXISTANT	
Date	Juin 2025
Ech.	1/50
STR-01	

- LOT 01 : Gros Œuvre - Fondations spéciales
- Bâtiment QLIO Cambrai -
Vue en plan Fondations Existantes

IMPORTANT : Ce plan ne peut être utilisé comme plan d'exécution. Les implantations et les quantités des matériaux sont données à titre indicatif et sont à vérifier par l'entreprise selon les cahiers des charges et les programmes de l'opération

Logo of the University of Hauts-de-France

Logo of the University of Hauts-de-France

