



FACADE ARRIERE

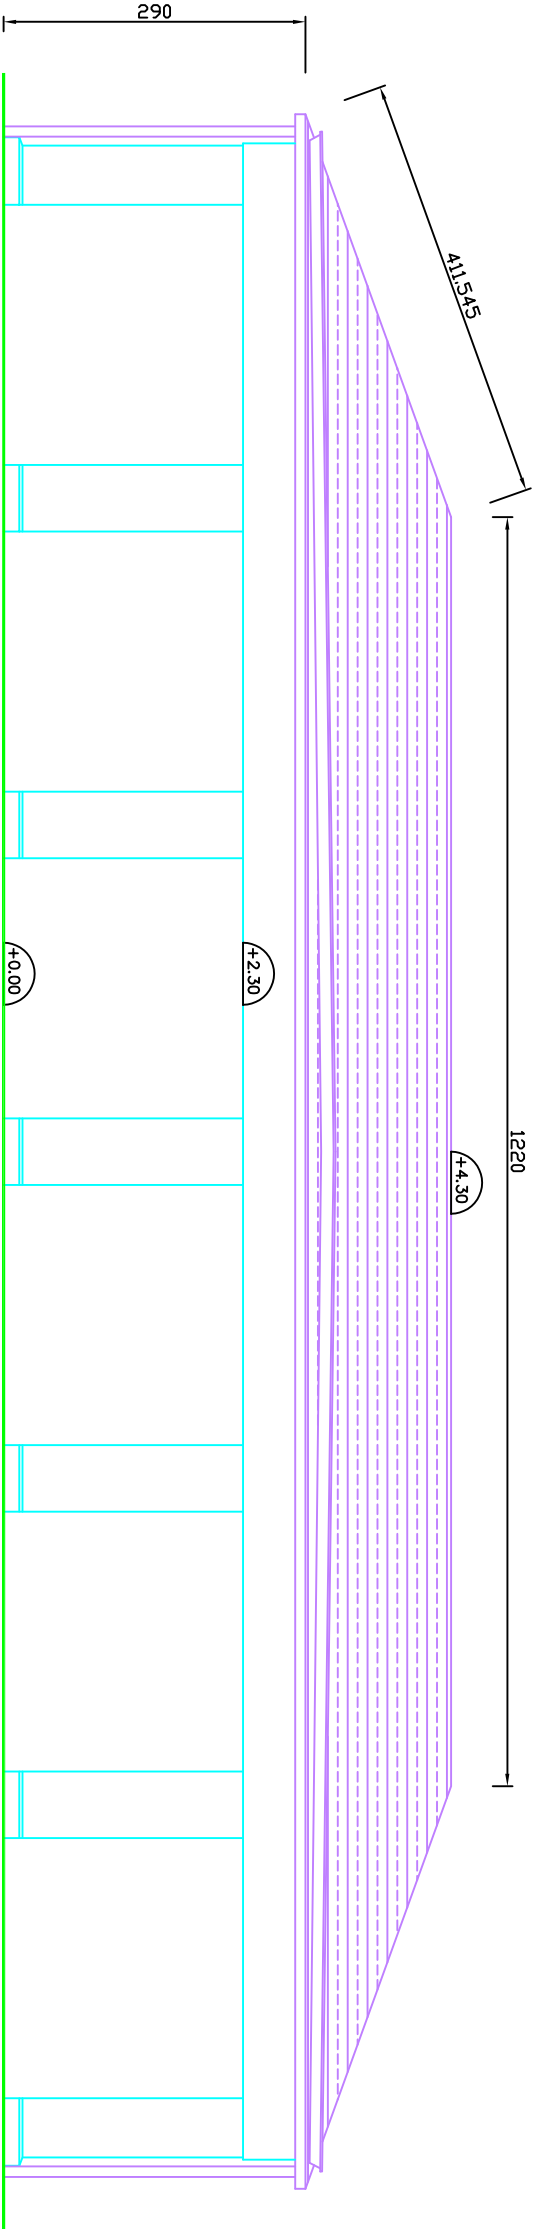

FACADE AVANT

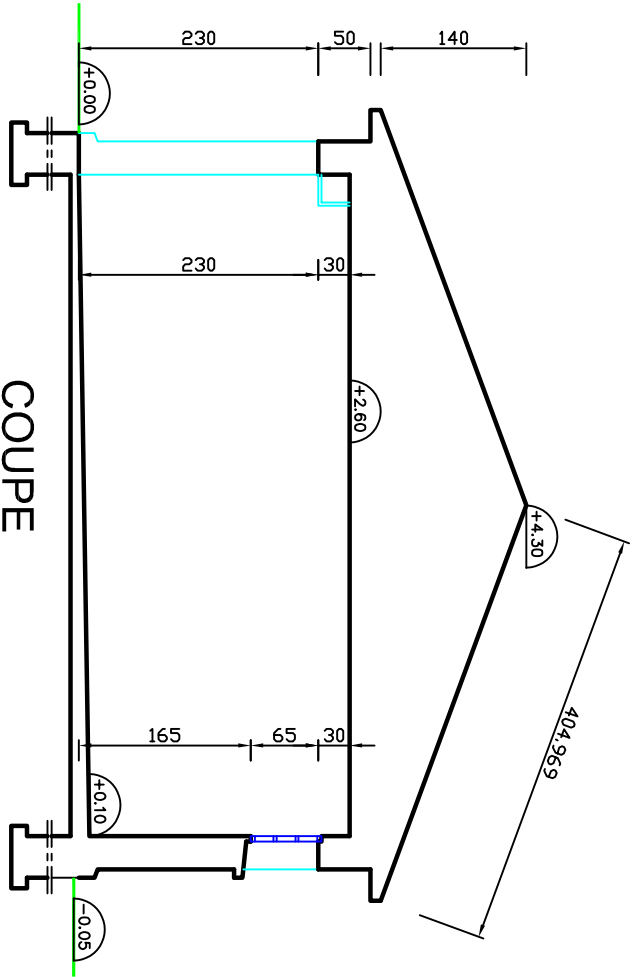

COUPE