
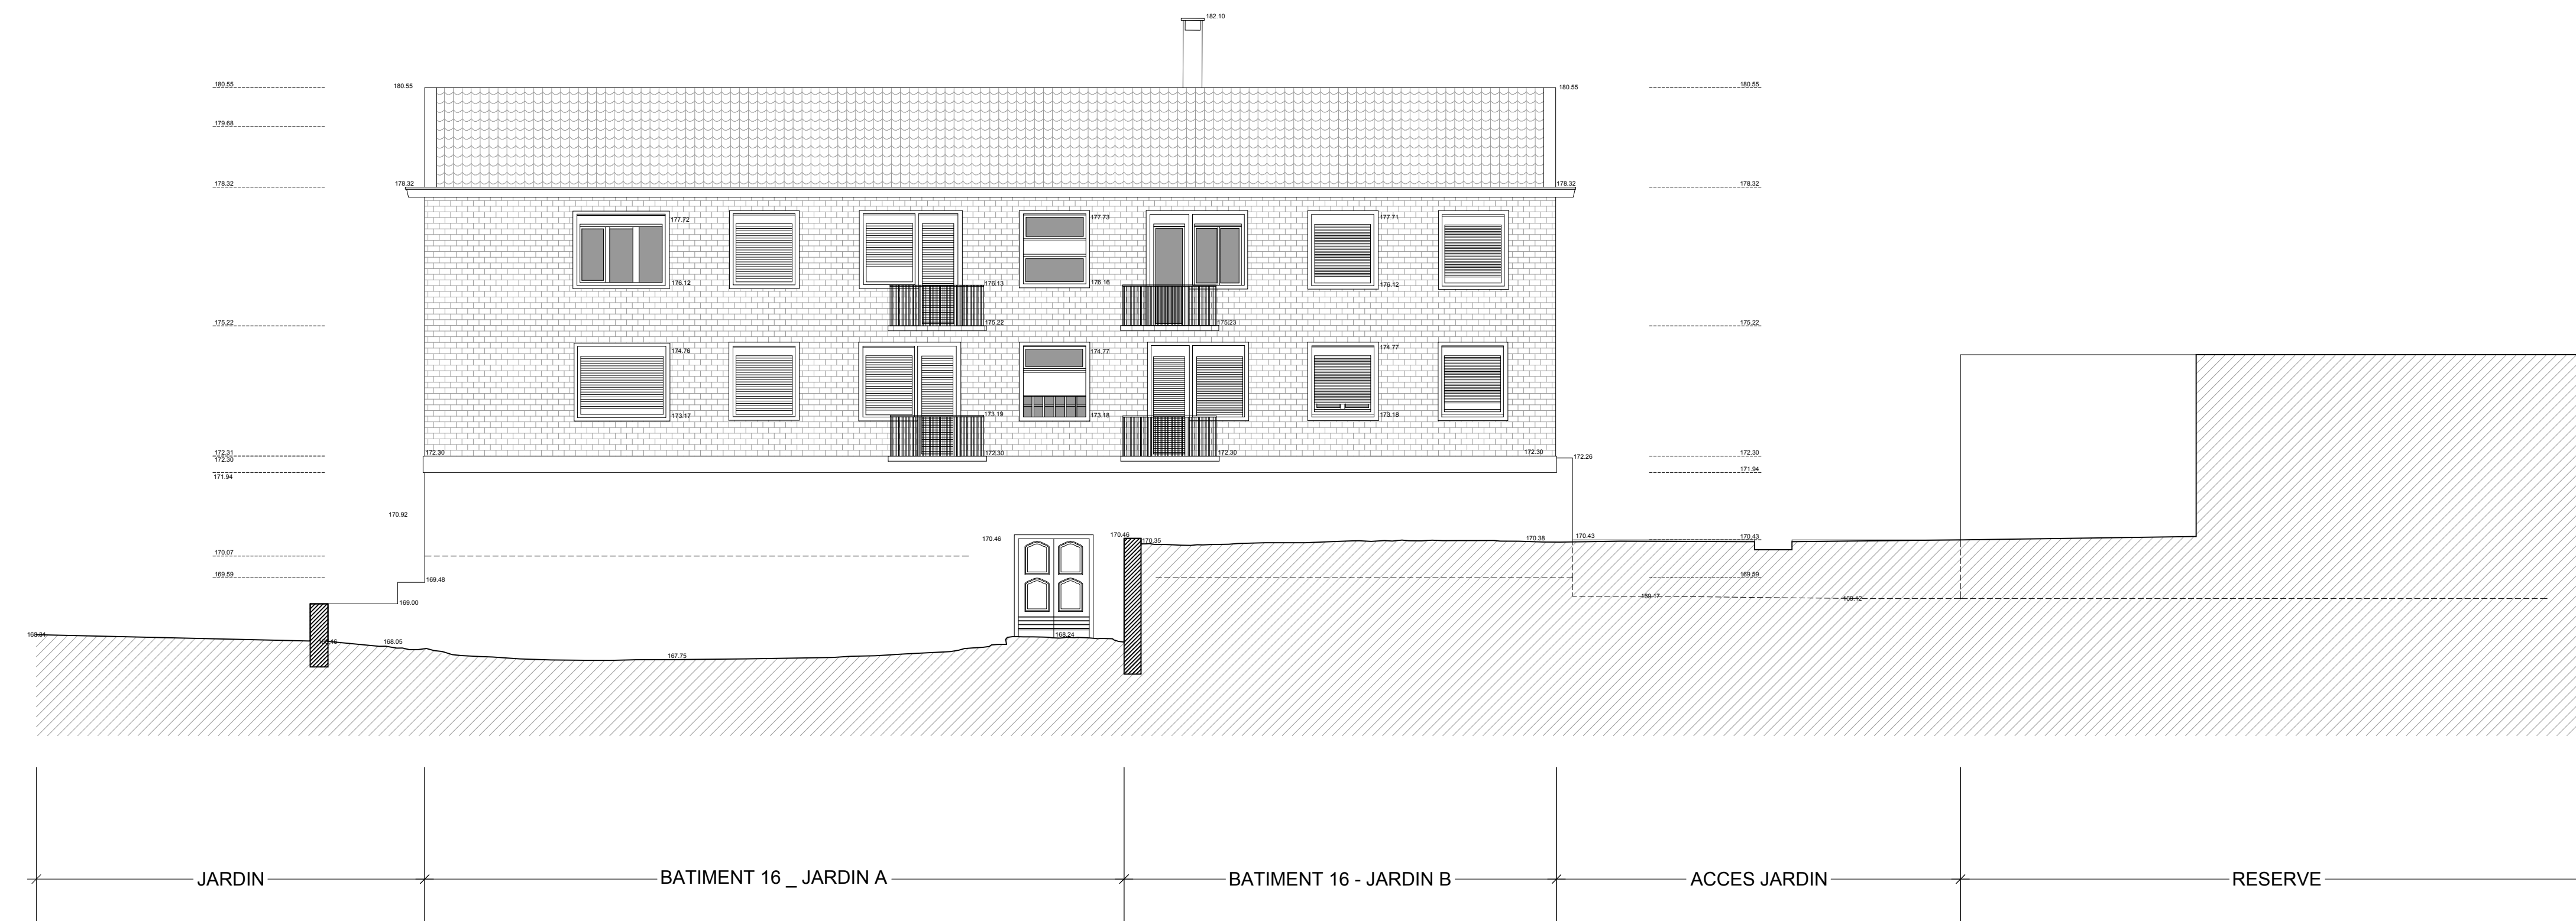


FACADE OUEST

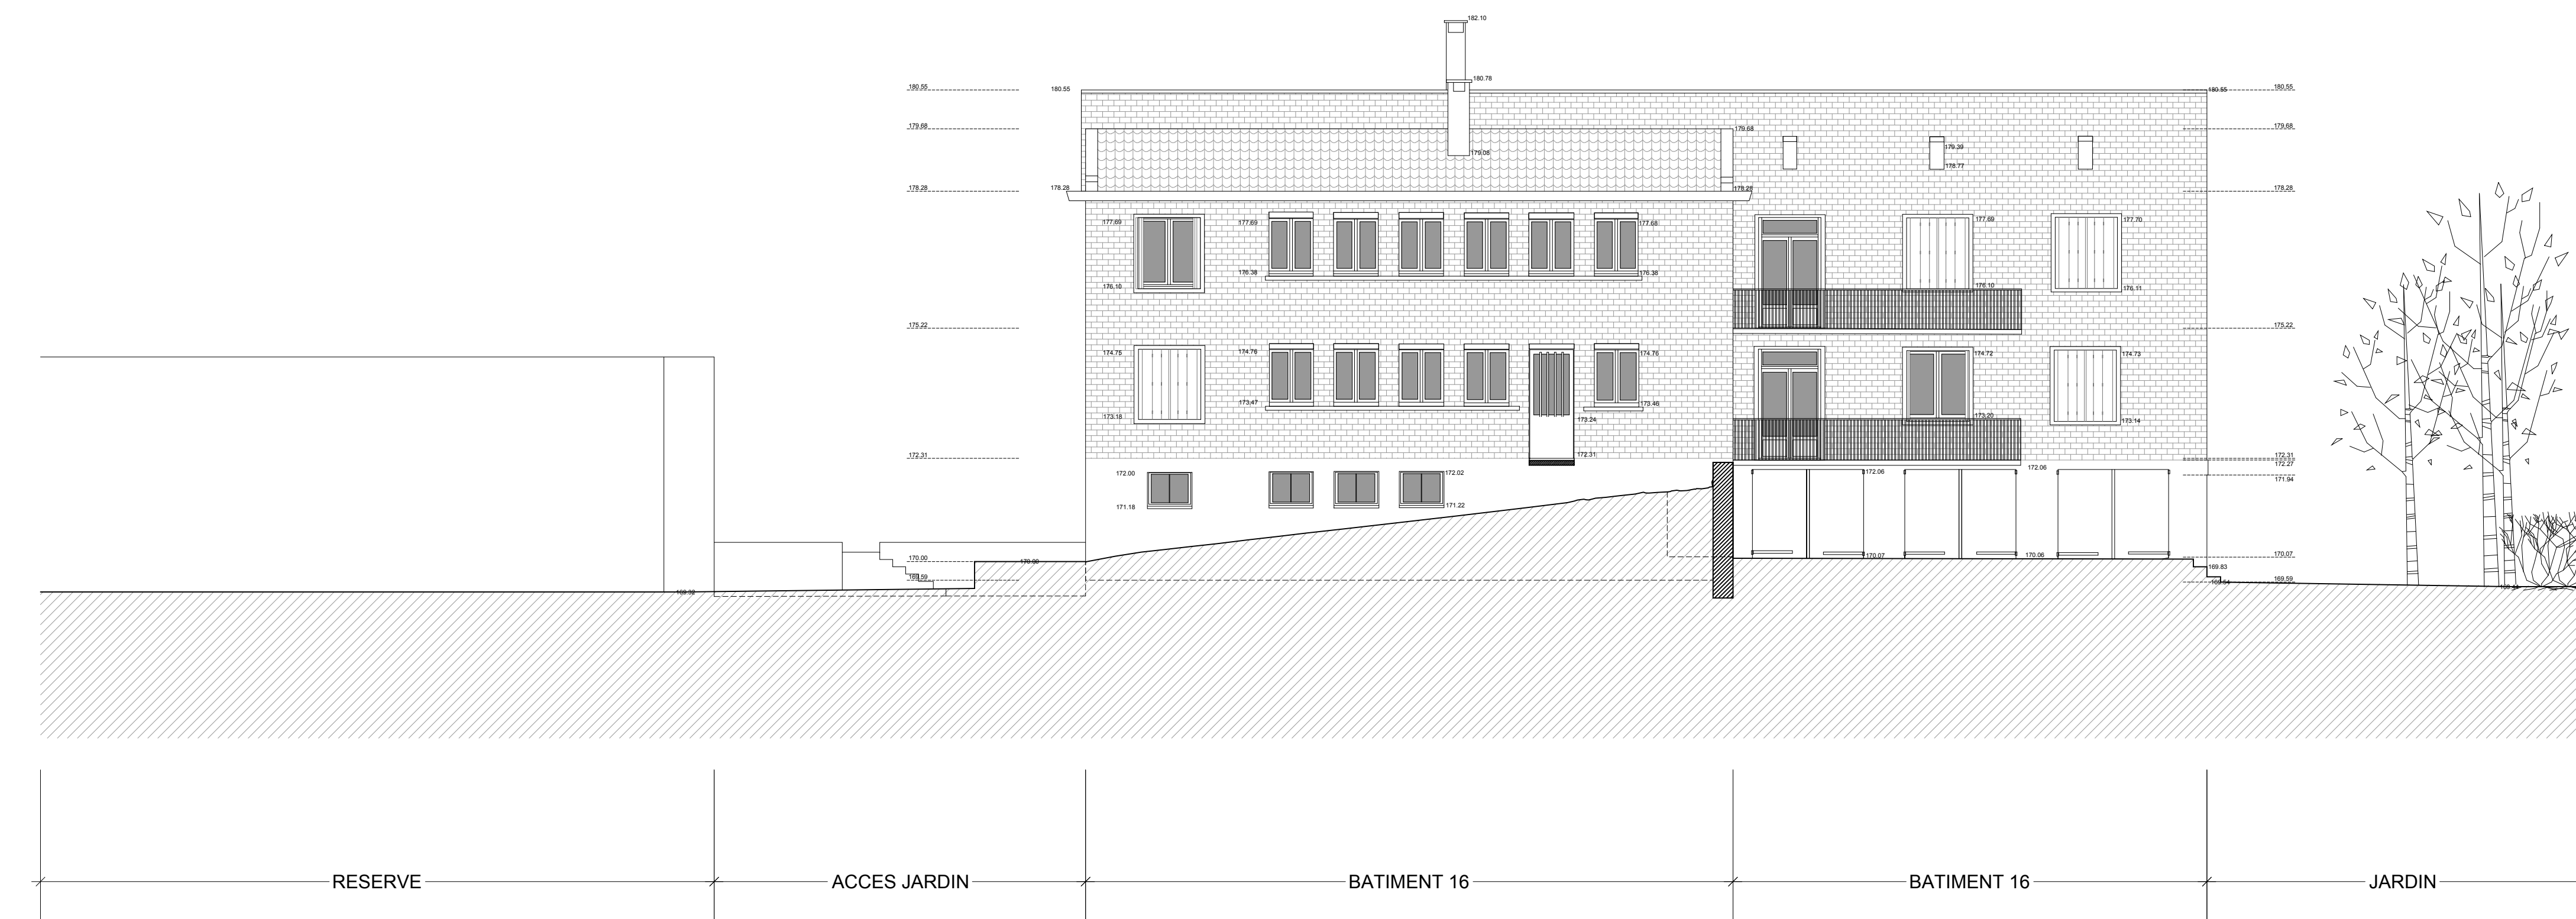

FACADE EST

[illegible]