



Ville de Fort-de-France  
Opération "Les Cascade III"

Fractions C, D1, D21, D22, D23, D3, D4, E, F1, F2, F31, F32, F33, F34, F35 et G

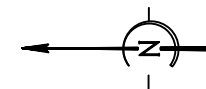

Fraction	Surface (m <sup>2</sup> )	Fraction	Surface (m <sup>2</sup> )
C	8,80	E	814,00
D1	8,70	F1	8,90
D21	286,10	F2	5,00
D22	299,10	F31-F32	221,00
D23	3,80	F33	1528,30
D3	7,20	F34	12,00
D4	10,50	G	69,90

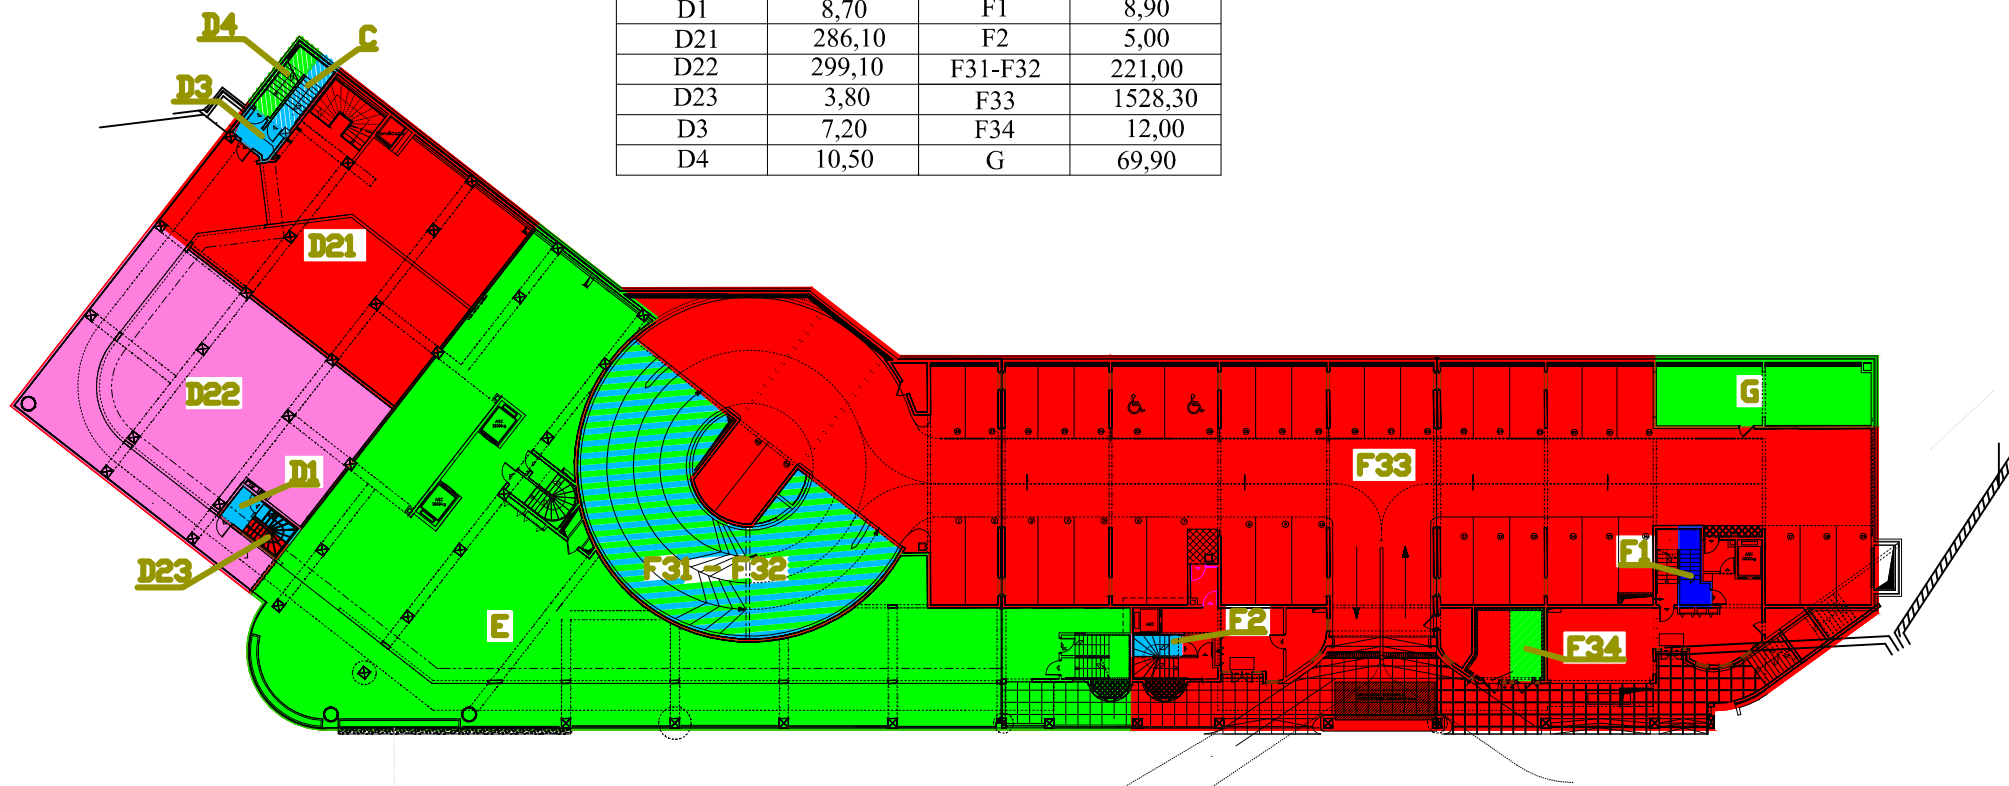

Niveau RDC



Cabinet MOCQUOT-Selarl  
Géomètres-Experts

Immeuble Panorama  
Bld. de la Marne  
97200 FORT-DE-FRANCE

Tél.: 0596 61 54 51  
Fax: 0596 61 51 18

E-mail : cabinet.mocquot@wanadoo.fr

Echelle : 1/250

ref: 06.03.5120