


ETABLISSEMENT INGENIEUR  
GENERAL WILTZ - 2ème R.M.A.T.  
350047001F

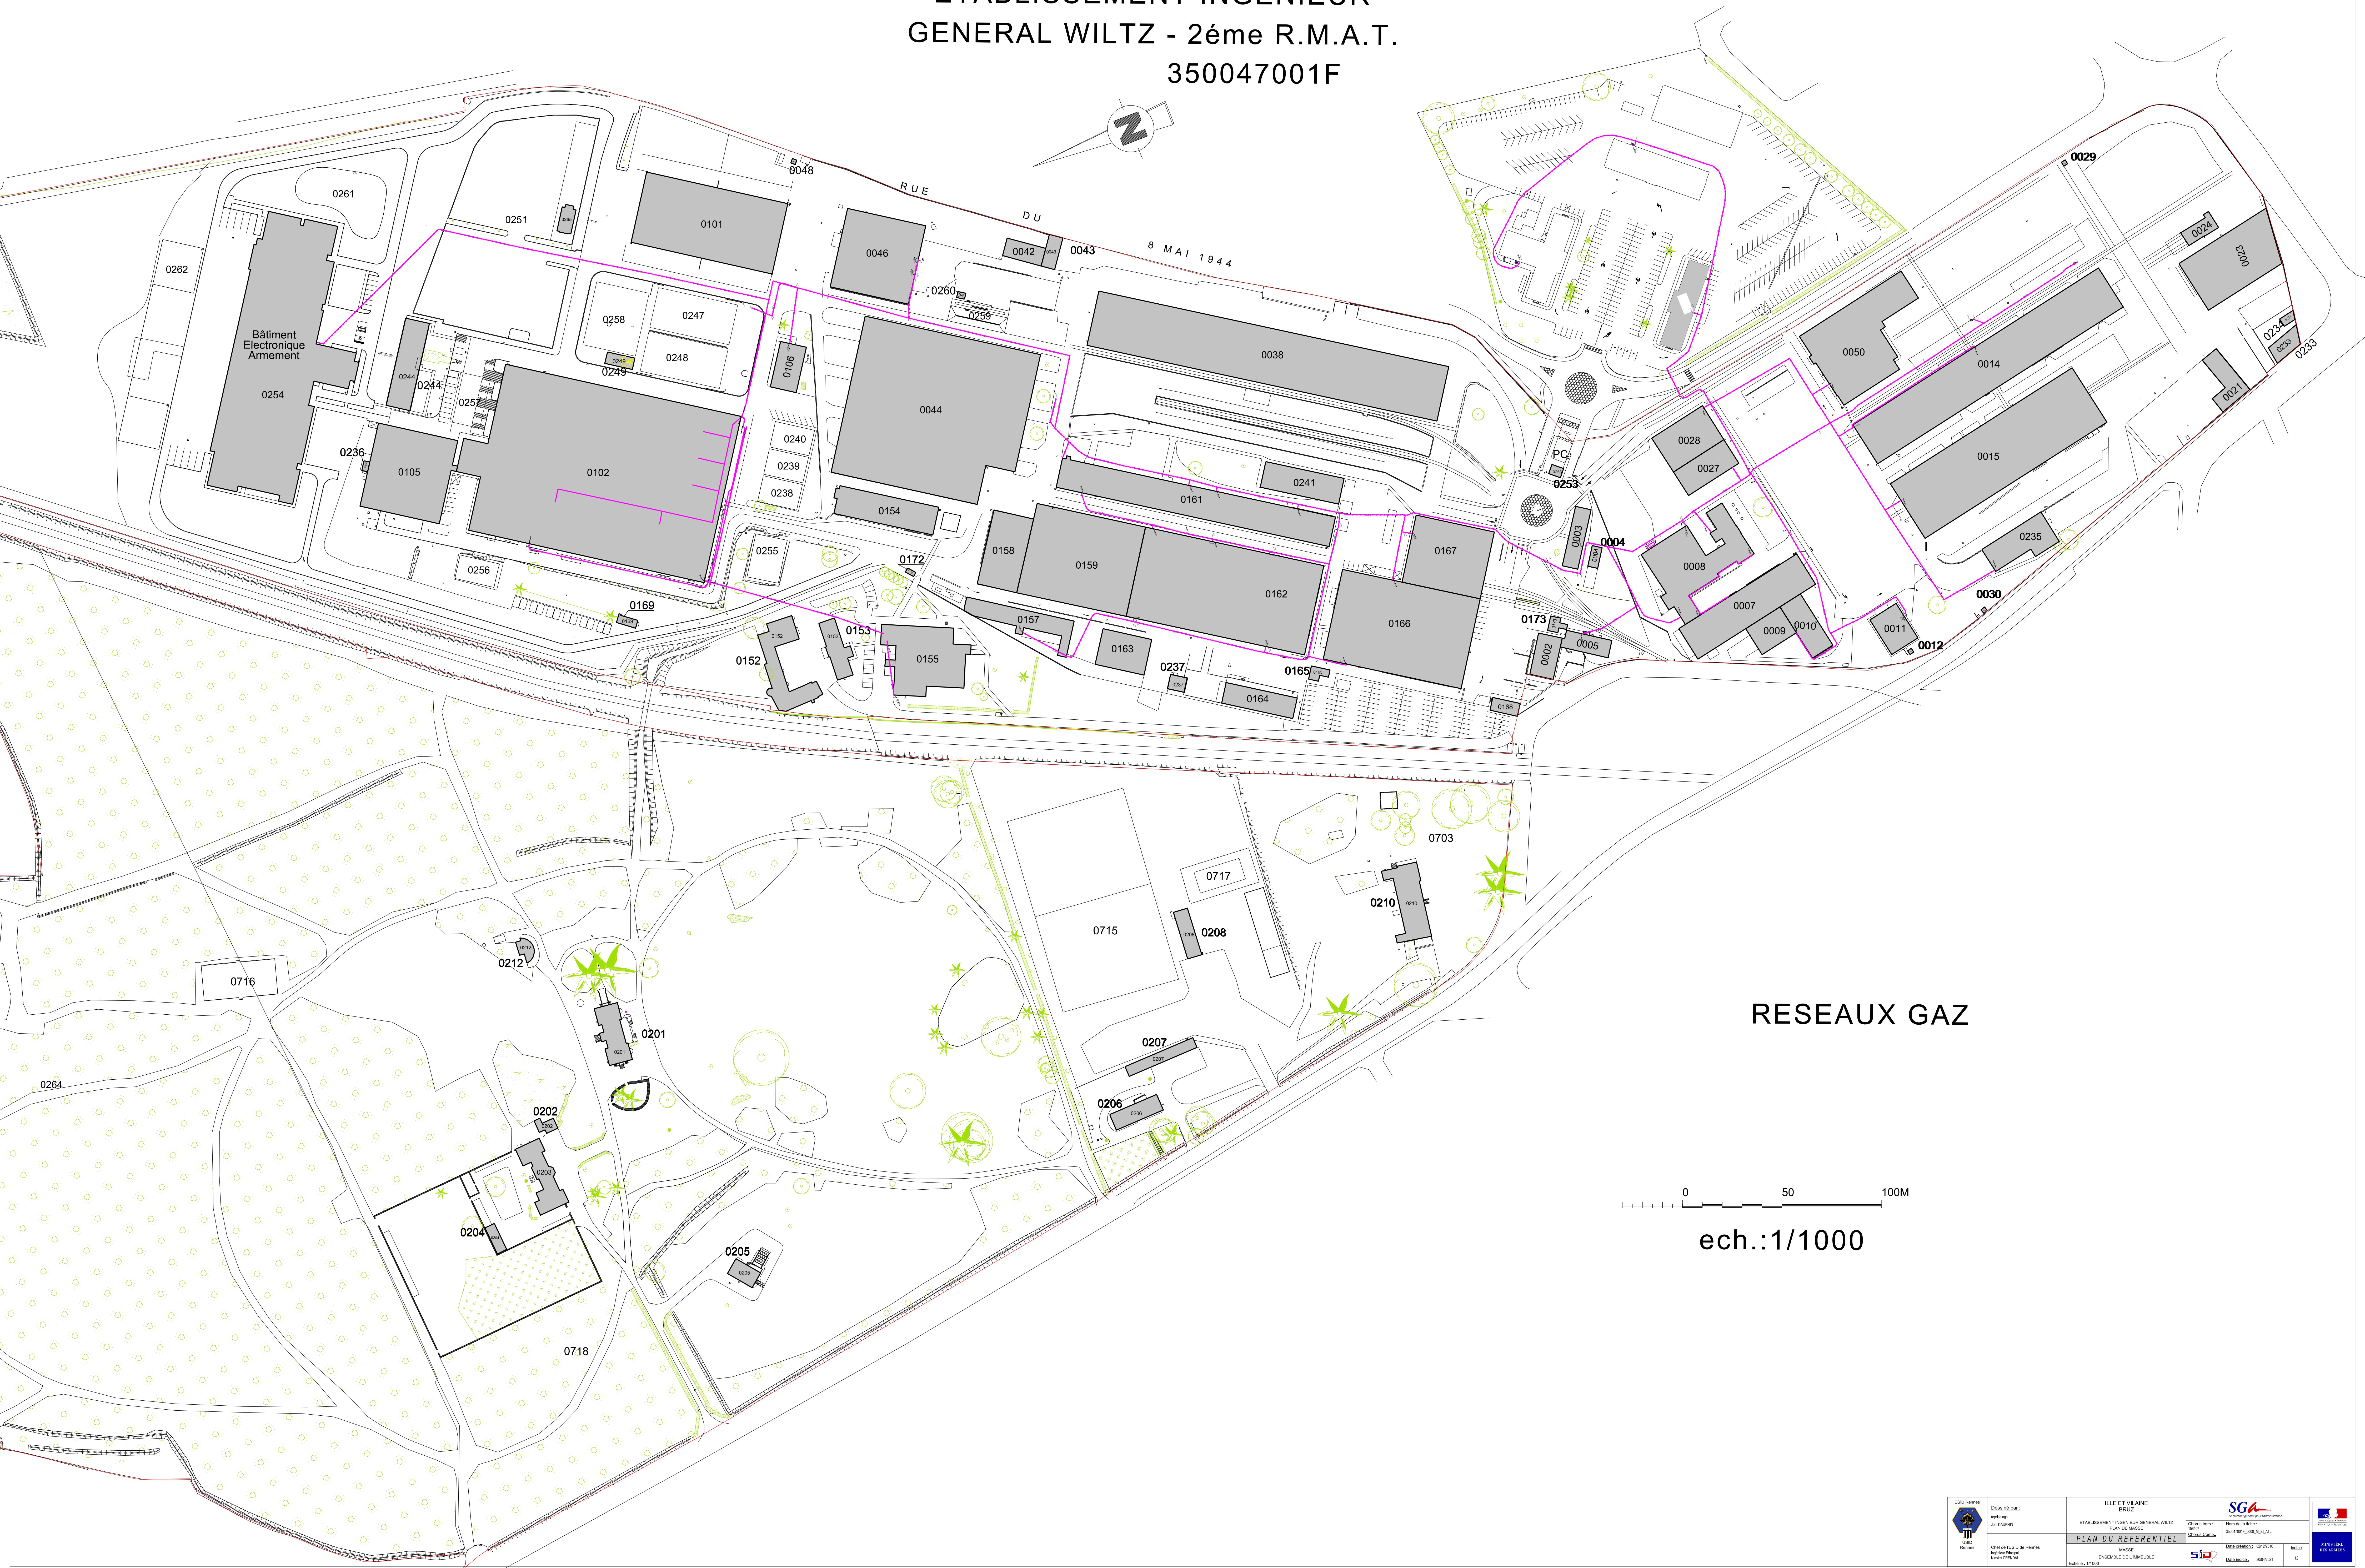

RESEAUX GAZ

0 50 100M  
ech.:1/1000