


Mise à jour : 26/03/2024

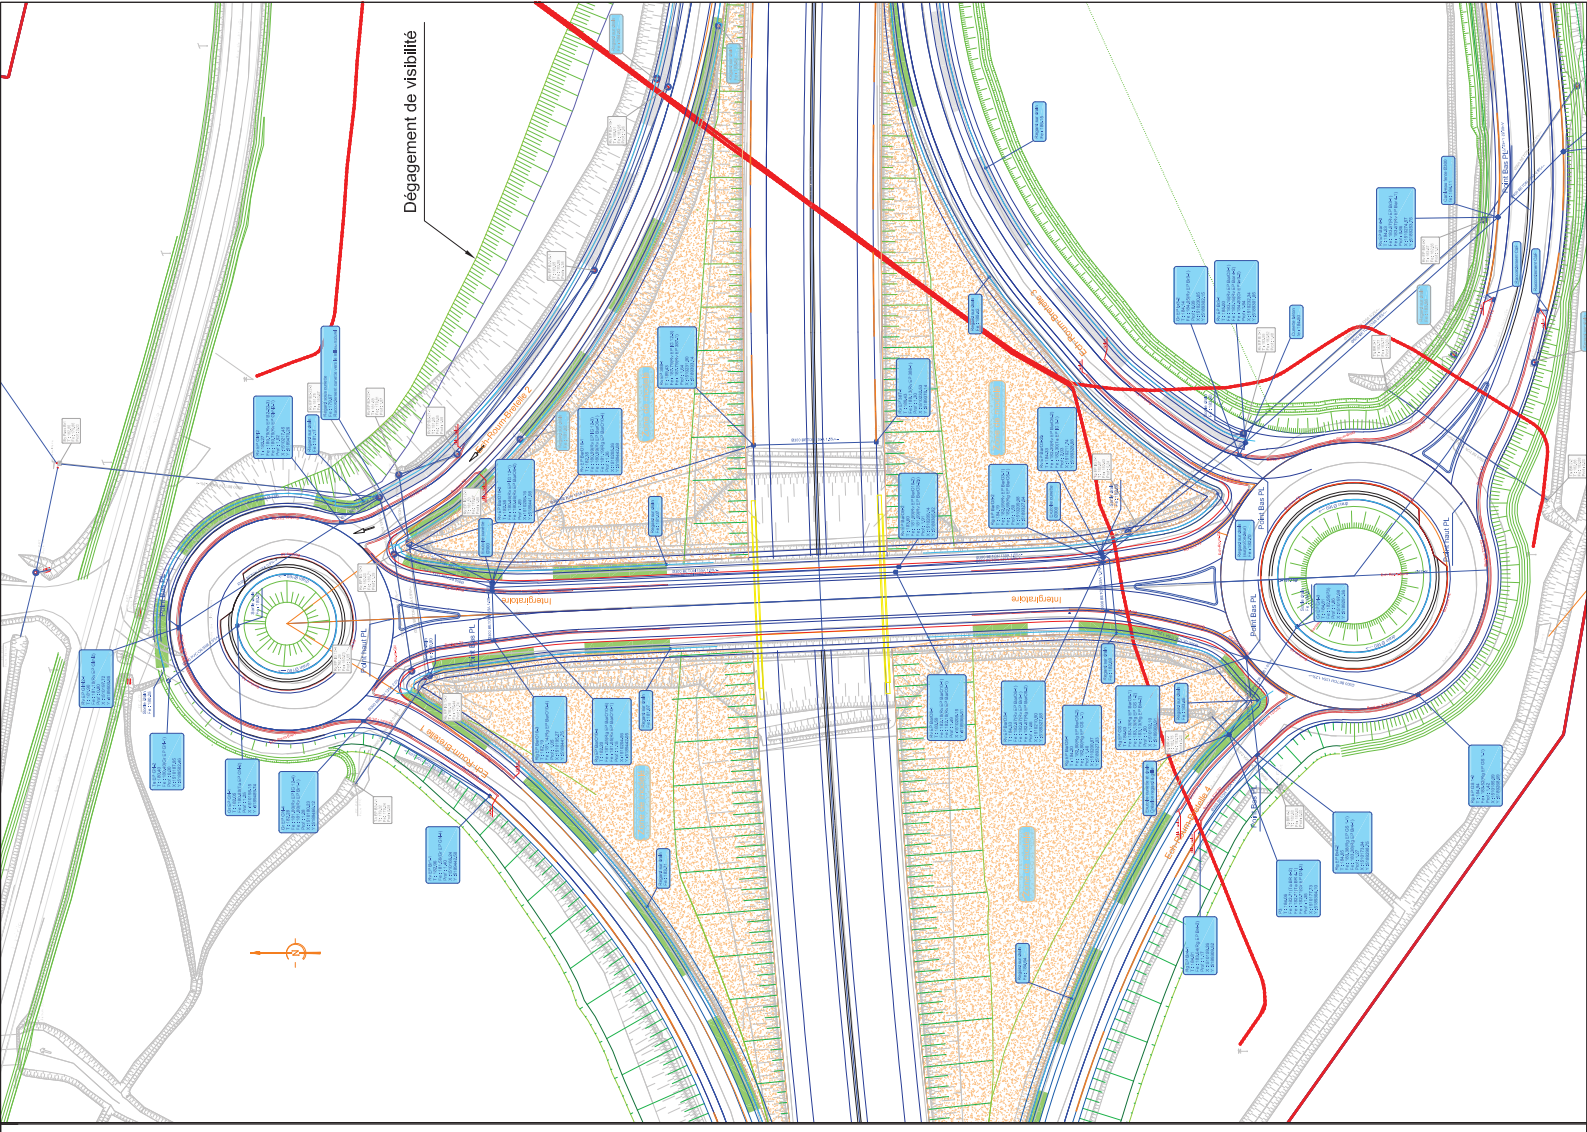

Pk : 99.997

Z Projet : 183.25



Terrain		Z	D
Projet	Z	-7,000 + 182,187 -6,576 + 182,201	1,205 -5,371 + 182,298 -5,211 + 182,272
	D	5,099	-0,112 + 182,485 -0,044 + 182,482
BBME	Z	4,140	3,500
	D	2,480	0,500
GB Star Base	Z	3,500	0,500
	D	3,500	0,500
GB Star Fondation	Z	3,500	0,500
	D	3,500	0,500
CDF GNT 0/31.5	Z	3,500	0,500
	D	3,500	0,500
CDF GNT 0/150	Z	3,500	0,500
	D	3,500	0,500
Fond de forme	Z	3,500	0,500
	D	3,500	0,500