

CHAUFFAGE / RAfraichissement

[illegible]

HOTEL DE L'EQUIPEMENT

DOE



GILLET S.A. Génie climatique
90 routes des eplagnes
38490 CHARANCIEU
Tél : 04-76-31-31-40
Fax : 04-76-31-31-49
e-mail : gillet@gillet.sa.com


PLAN
R+5

CR08

Echelle : 1/100

LEGENDE


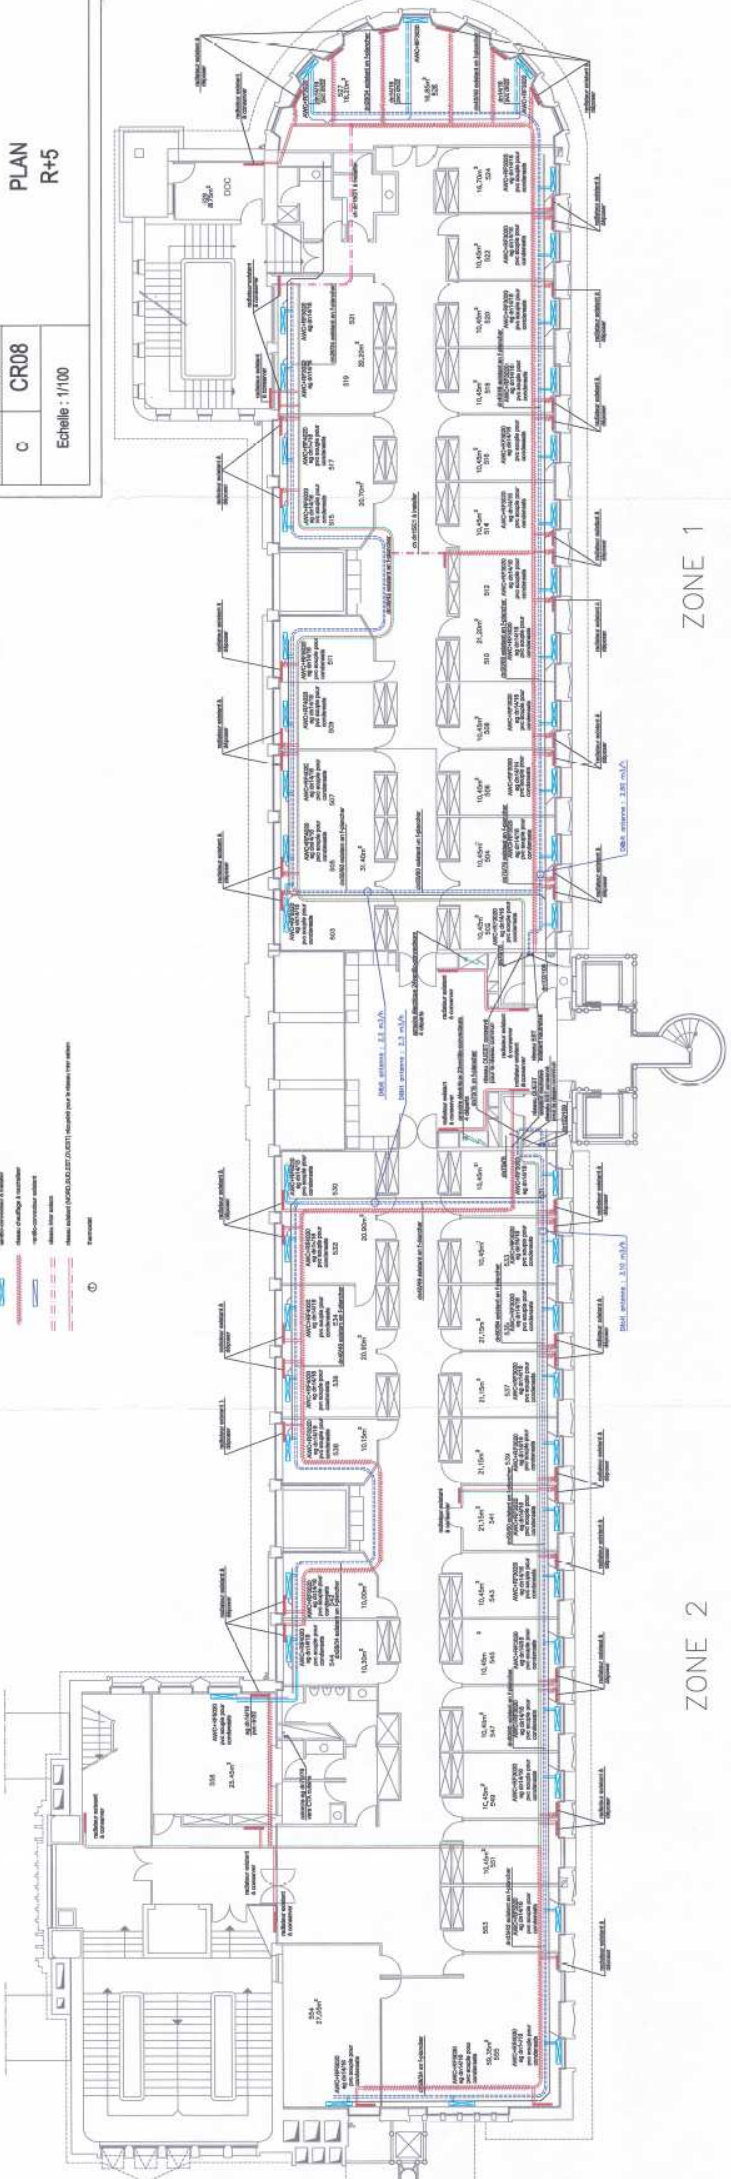

ZONE 2

ZONE 1