
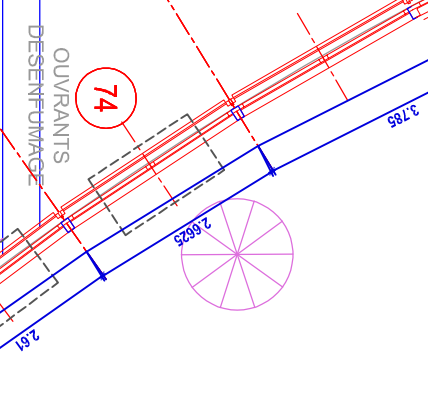


DETAILS DES BANQUETTES
METALLIQUES

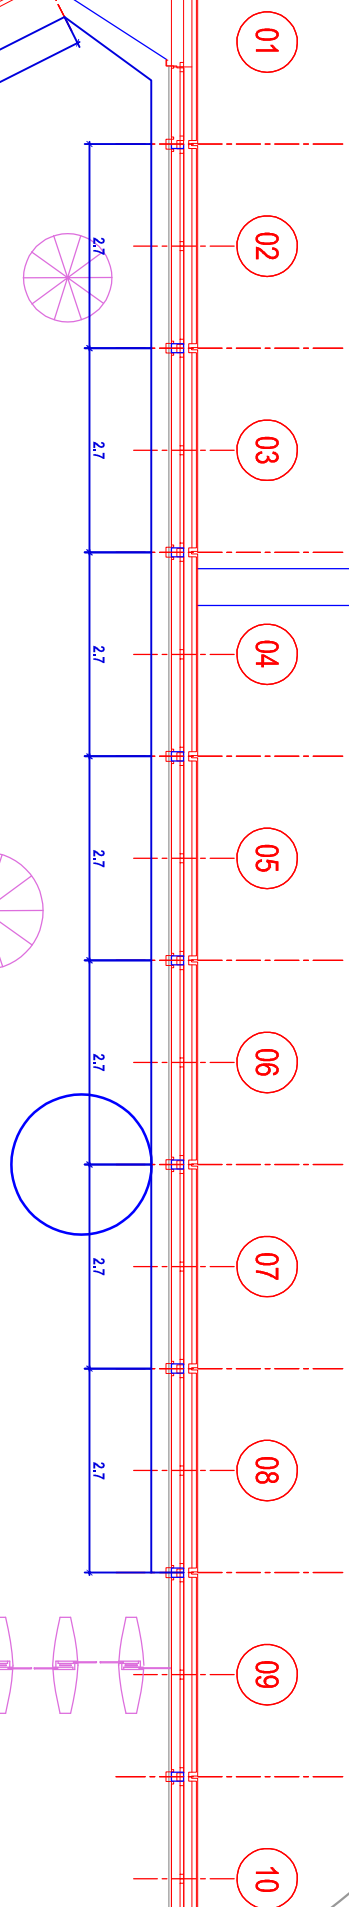


Ouvrants
Desenfouage

72

73

74

75

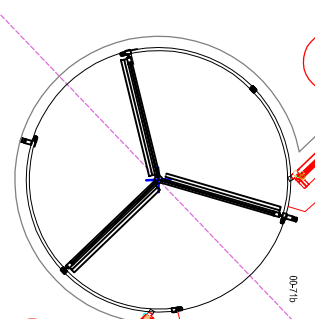

70



Ouvrant
Desenfouage

Issue de secours


69

Issue de secours
PMR

68

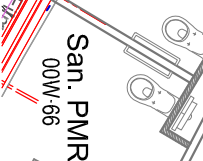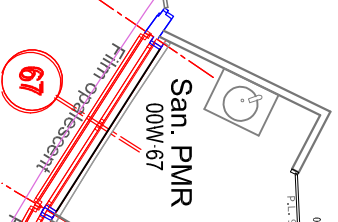

67

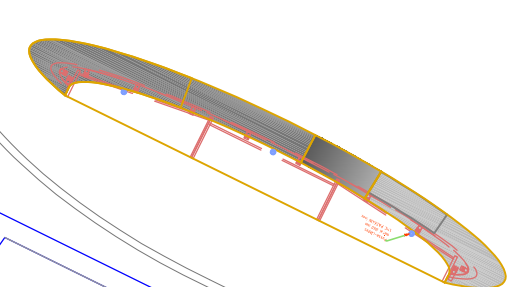

Hall
00-D-00

62.14

L.T. MTA
00-T-82

San. Hôtesse
00W-07

Pallier esc.
00-E-08

Pallier esc.
00-E-09

Sas
00-S-08

Sas
00-S-09

ACCES
LIVRAISON

