


Echelle : 1/200

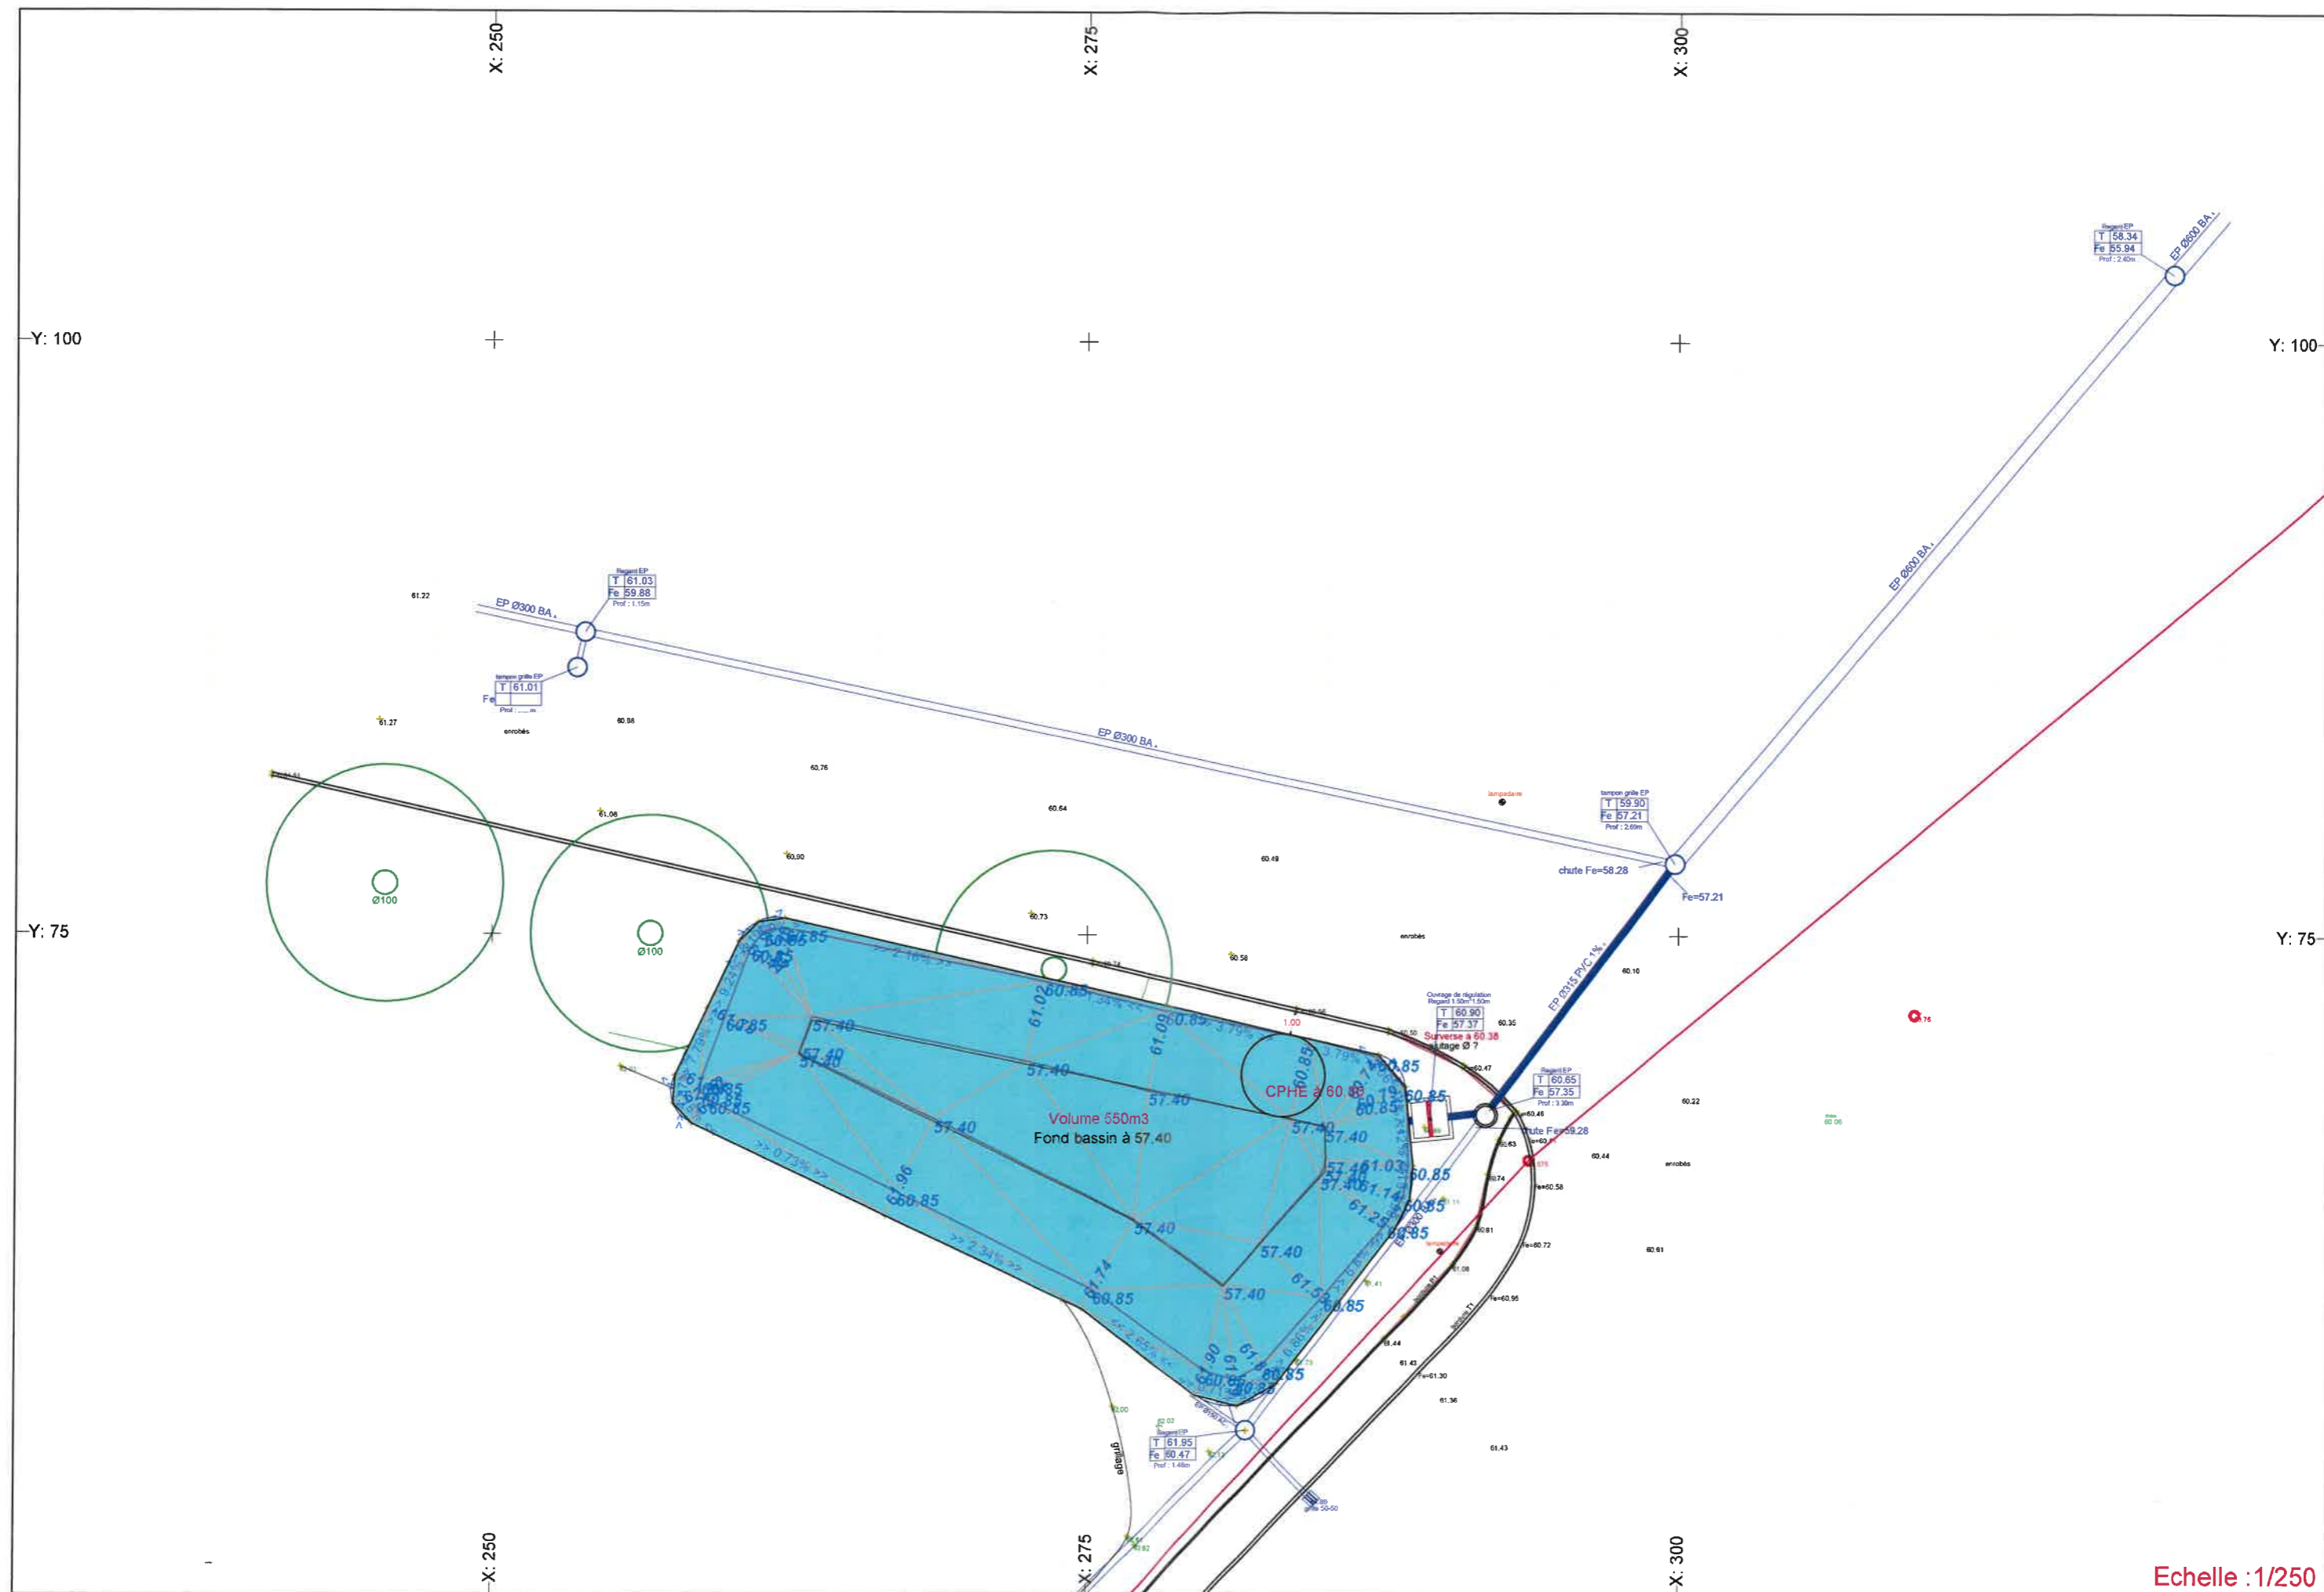

Echelle :1/250