



<div></div>	GMCAO	403,56 m2
<div></div>	Circulations	281,56 m2
<div></div>	DyCTIM	184,46 m2
<div></div>	Logistique et locaux techniques	134,50 m2
<div></div>	Biommat	99,23 m2
<div></div>	Synabi	93,65 m2
<div></div>	TIMC Direction	68,06 m2
<div></div>	PF Ictiss	65,88 m2
<div></div>	BCM	32,53 m2
<div></div>	Sanitaires	20,70 m2
<div></div>	CHU	18,05 m2
<div></div>	CIC	18,05 m2
<div></div>	PRETA	18,05 m2
<div></div>	ThEMAS	18,05 m2
<div></div>	Exterieur couvert	12,12 m2

Total Affecté : 1 468,49 m2

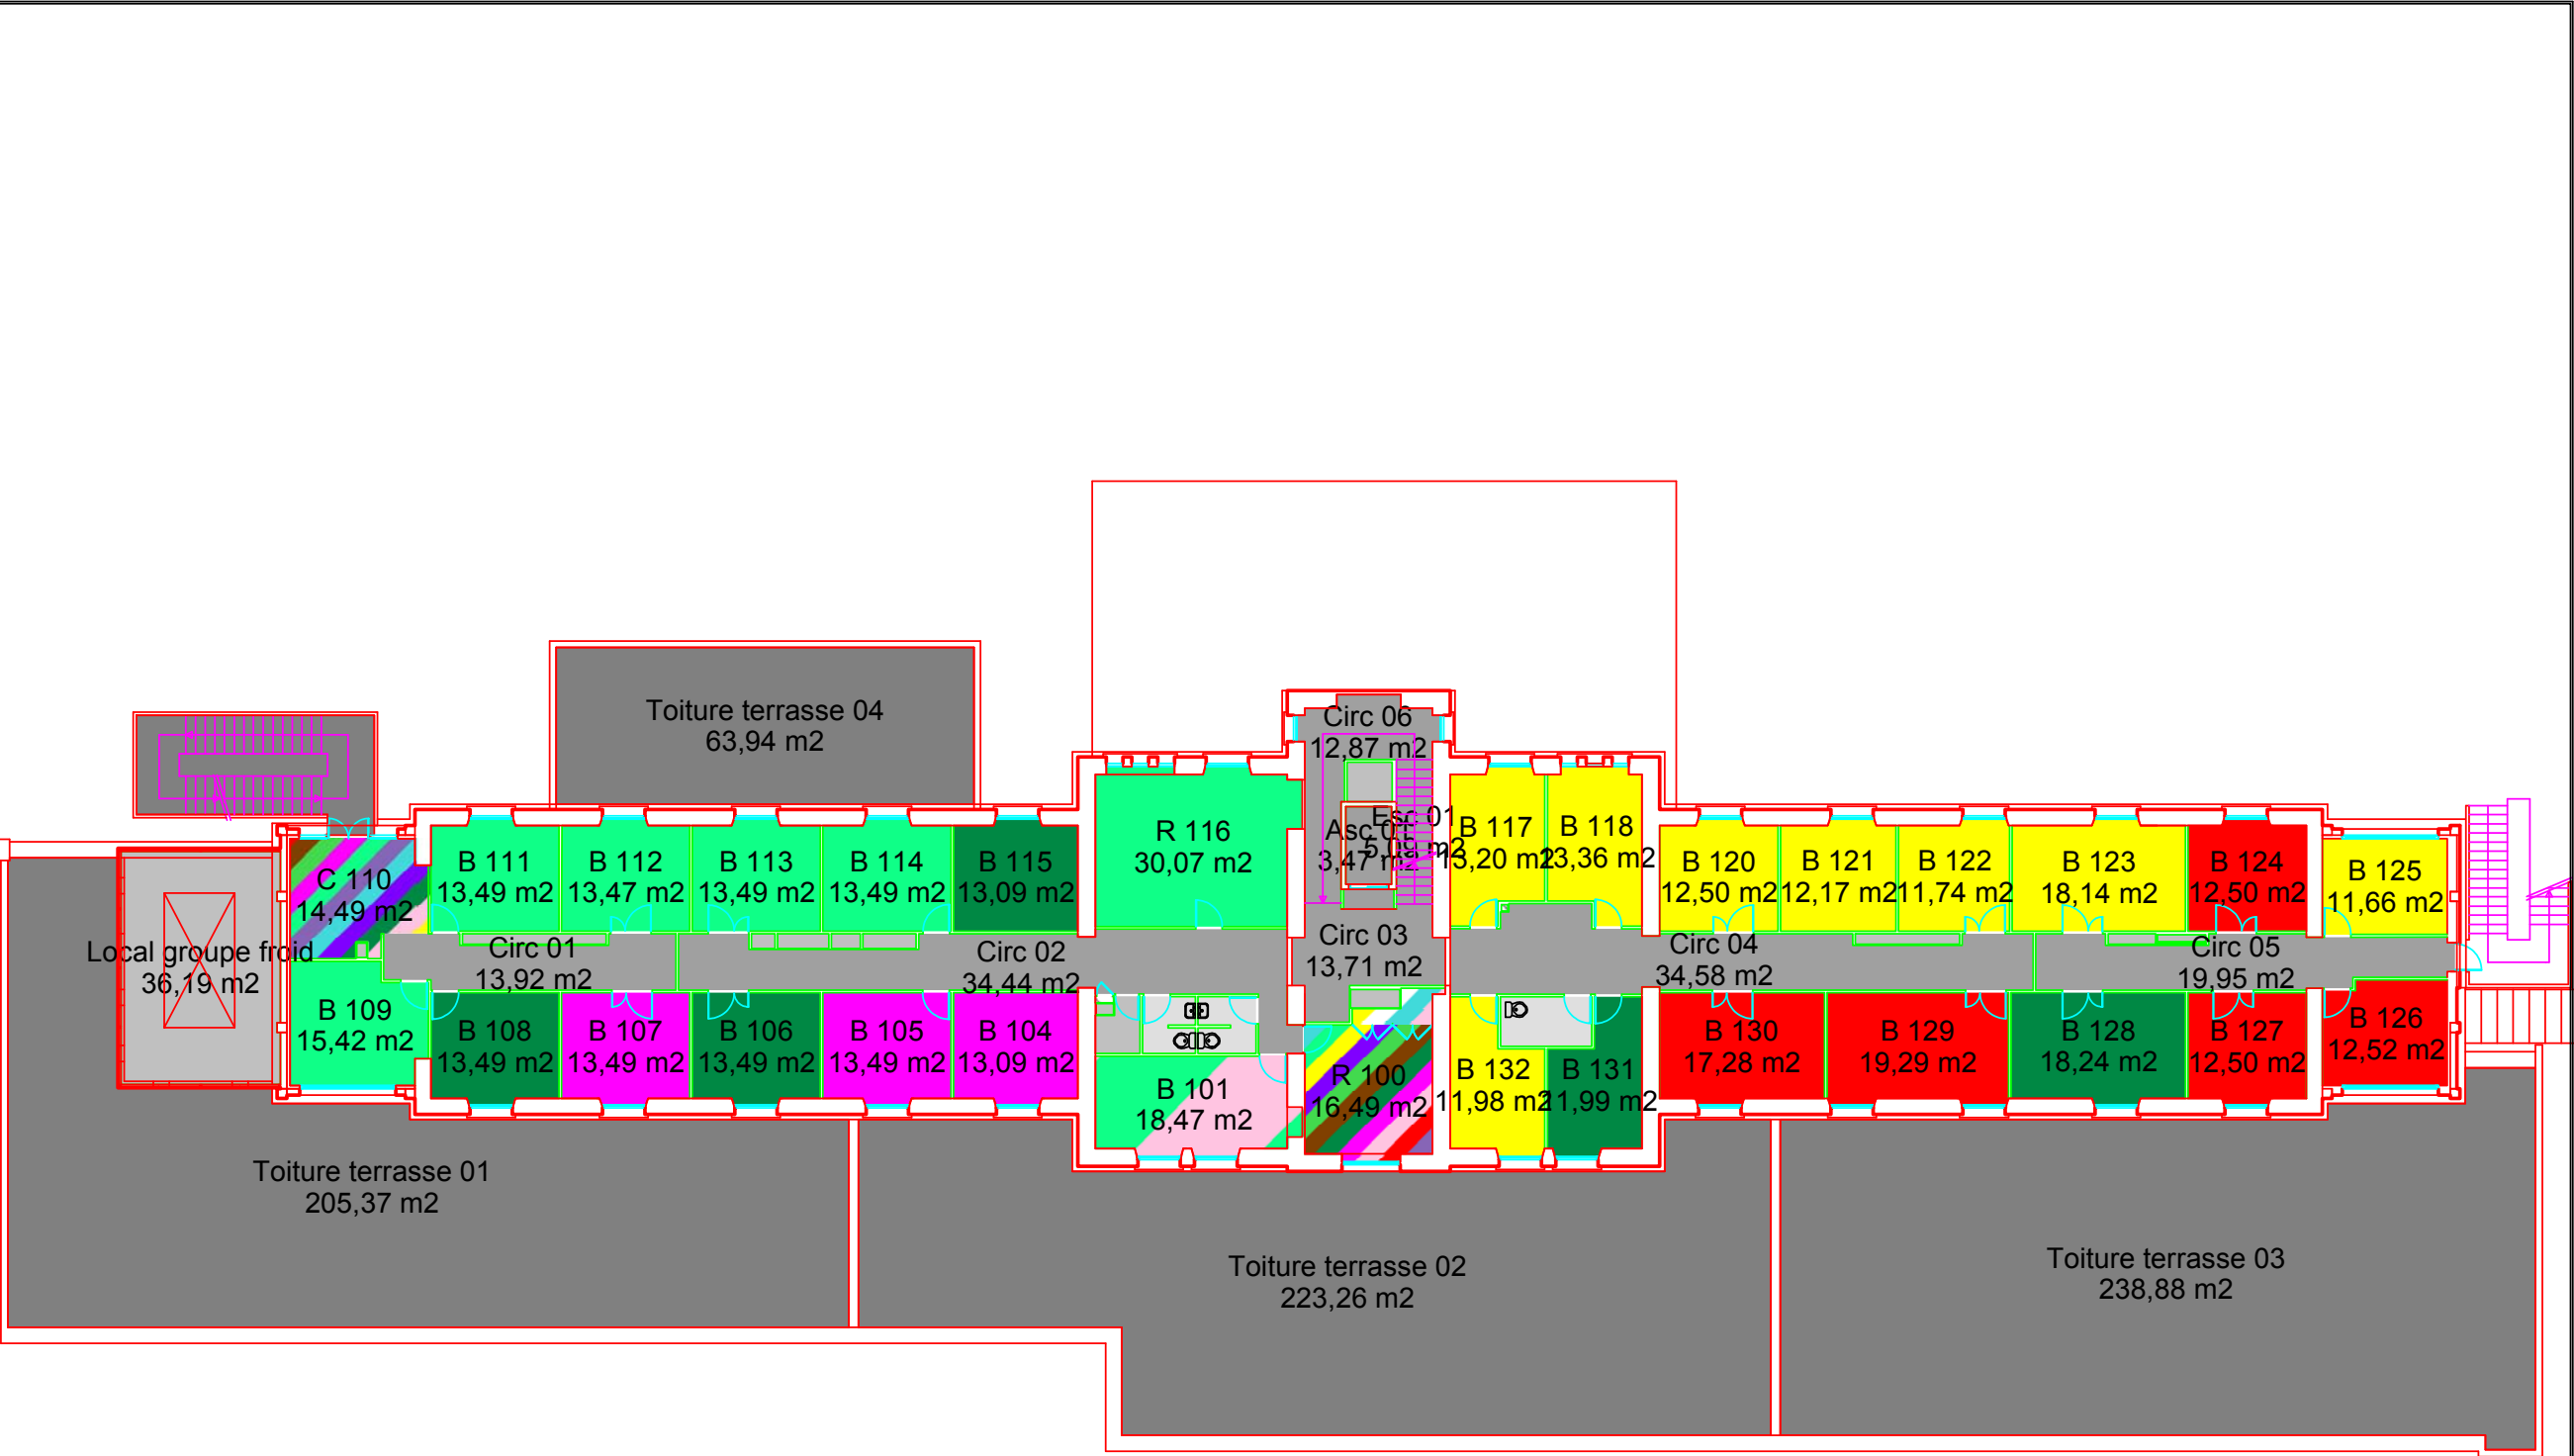


	Extérieur non couvert	755,42 m2
	GMCAO	43,06 m2
	Circulations	138,03 m2
	DyCTIM	77,08 m2
	Logistique et locaux techniques	47,00 m2
	Biommat	2,95 m2
	Synabi	2,99 m2
	TIMC Direction	73,29 m2
	PF Ictiss	2,82 m2
	BCM	107,74 m2
	Sanitaires	10,39 m2
	CHU	2,99 m2
	CIC	2,99 m2
	PRETA	117,20 m2
	ThEMAS	6,69 m2
Total Affecté :		1 390,67 m2

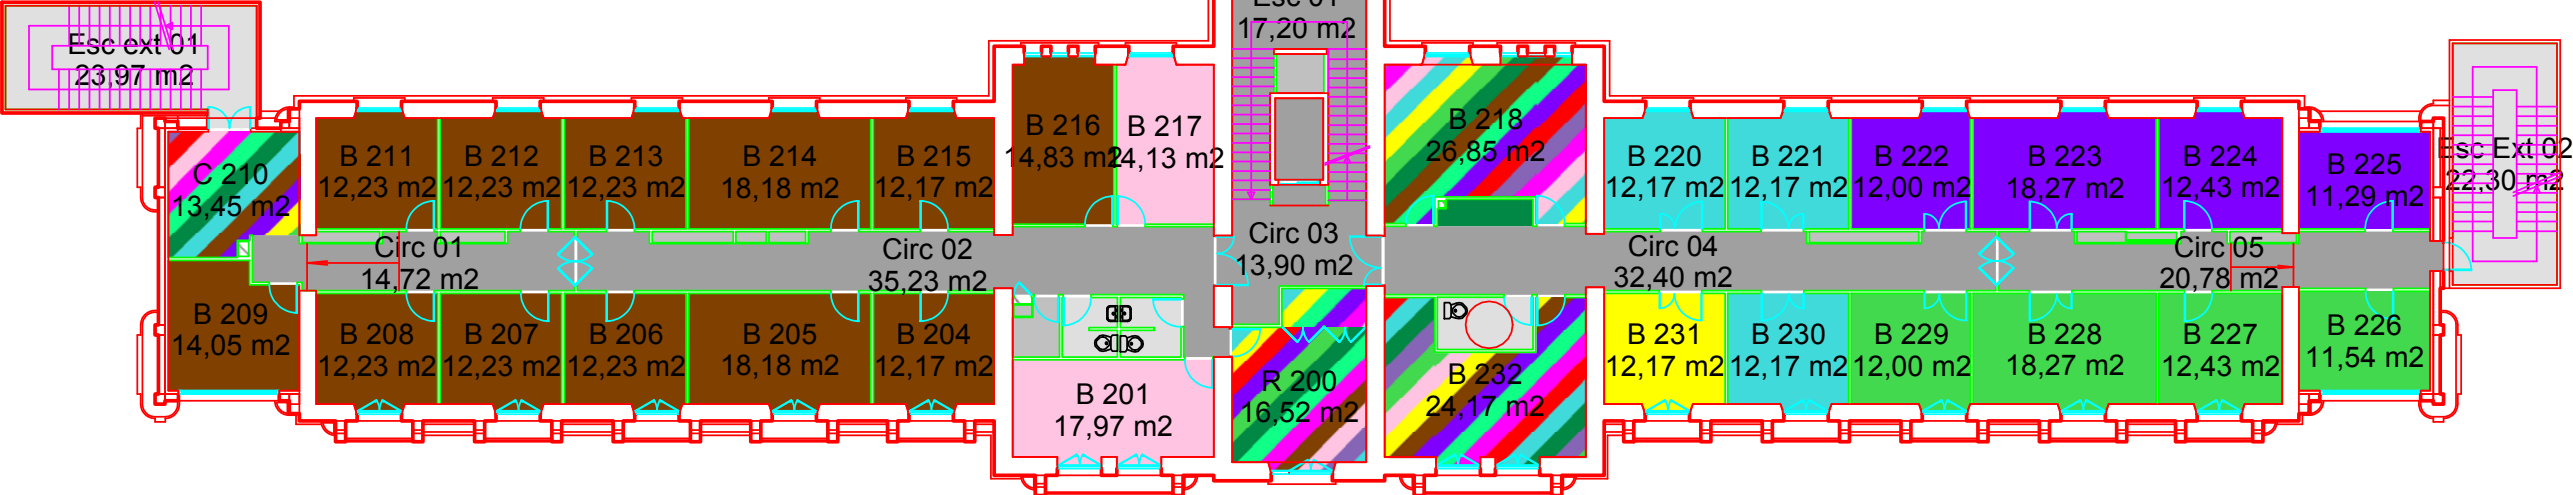


<div></div>	GMCAO	7,63 m2
<div></div>	Circulations	137,70 m2
<div></div>	DyCTIM	7,63 m2
<div></div>	Logistique et locaux techniques	9,37 m2
<div></div>	Biommat	44,08 m2
<div></div>	Synabi	61,87 m2
<div></div>	TIMC Direction	9,82 m2
<div></div>	PF Ictiss	7,63 m2
<div></div>	BCM	19,80 m2
<div></div>	Sanitaires	10,44 m2
<div></div>	CHU	170,59 m2
<div></div>	CIC	61,62 m2
<div></div>	PRETA	7,63 m2
<div></div>	ThEMAS	39,72 m2
<div></div>	Extérieur couvert	46,27 m2

Total Affecté : 641,76 m2

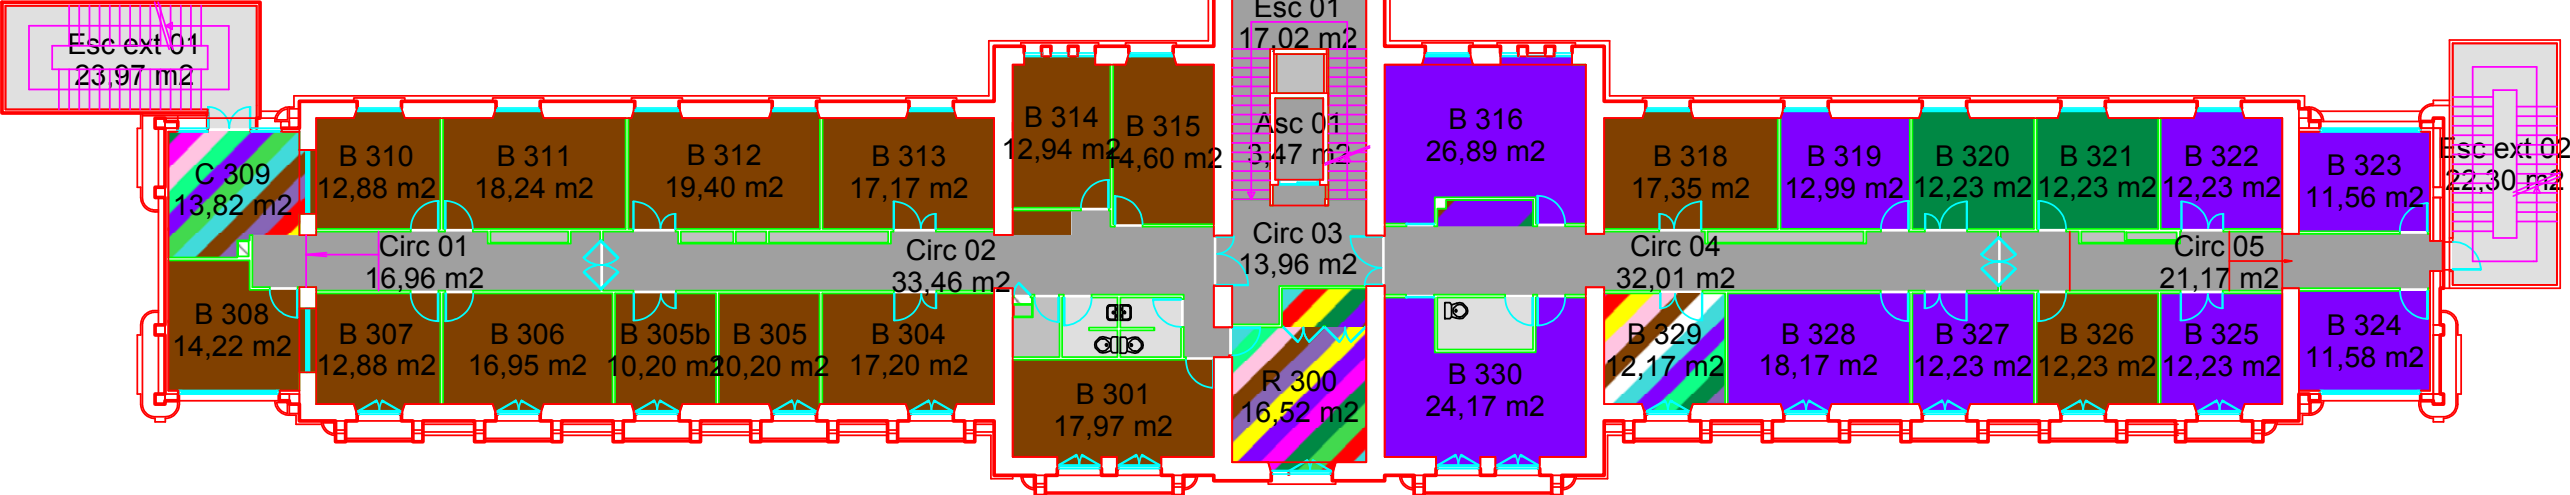

GMCAO	4,12 m²
Circulations	138,05 m²
DyCTIM	4,12 m²
Logistique et locaux techniques	9,06 m²
Biommat	4,08 m²
Synabi	3,02 m²
TIMC Direction	29,31 m²
PF Ictiss	4,12 m²
BCM	4,12 m²
Sanitaires	10,42 m²
CHU	230,56 m²
CIC	146,90 m²
PRETA	4,12 m²
ThEMAS	4,12 m²
Exterieur couvert	46,27 m²

Total Affecté : 642,40 m²

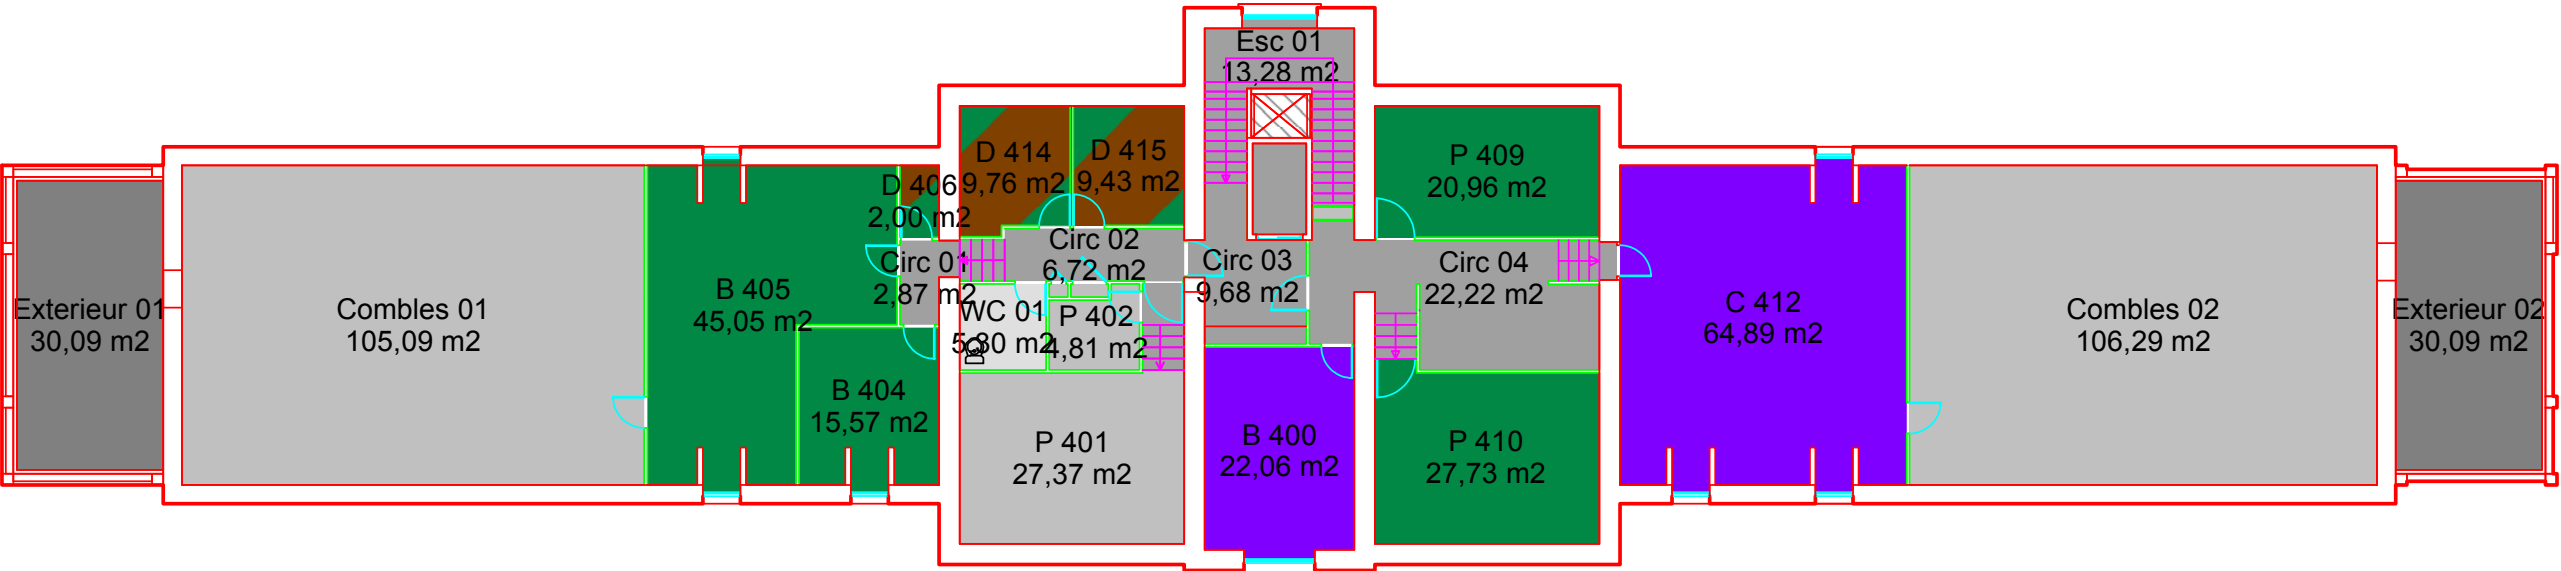

	Exterieur non couvert	60,18 m2
	Circulations	65,12 m2
	Logistique et locaux techniques	244,44 m2
	TIMC Direction	119,92 m2
	Sanitaires	5,30 m2
	CHU	10,60 m2
	CIC	86,95 m2

Total Affecté : 592,50 m2