




Ensemble Complet

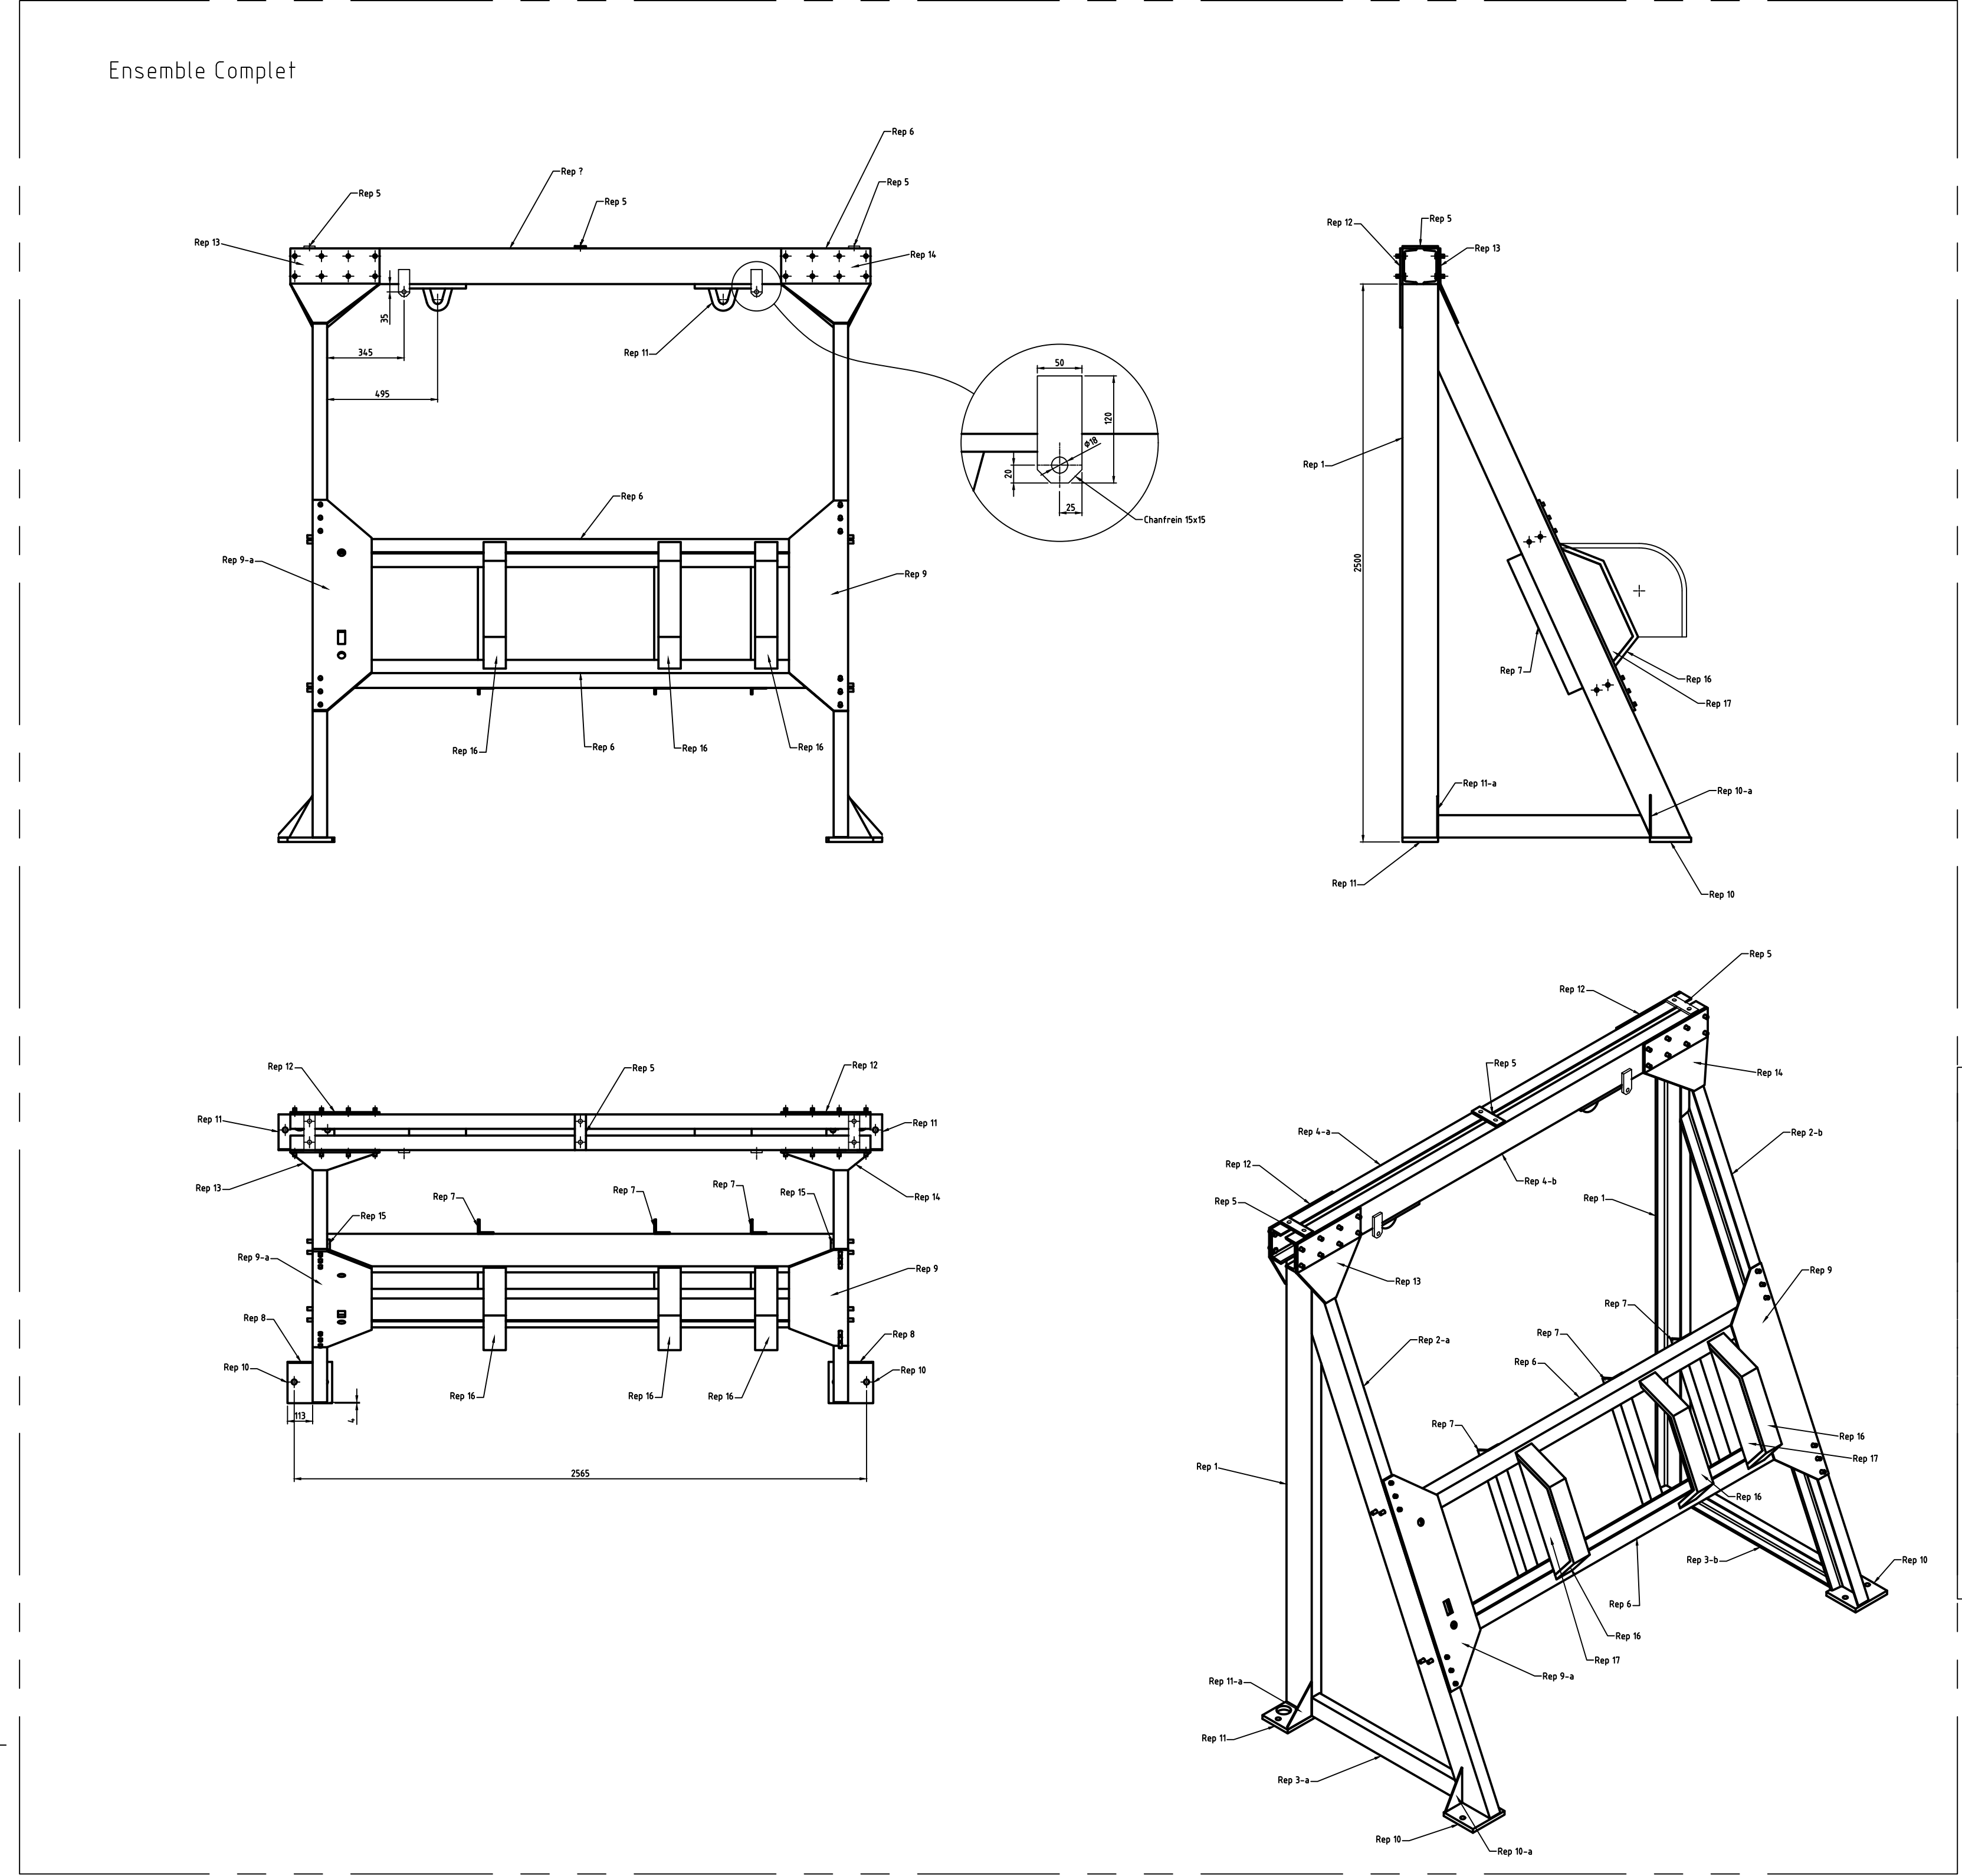


Ensemble Support treuil

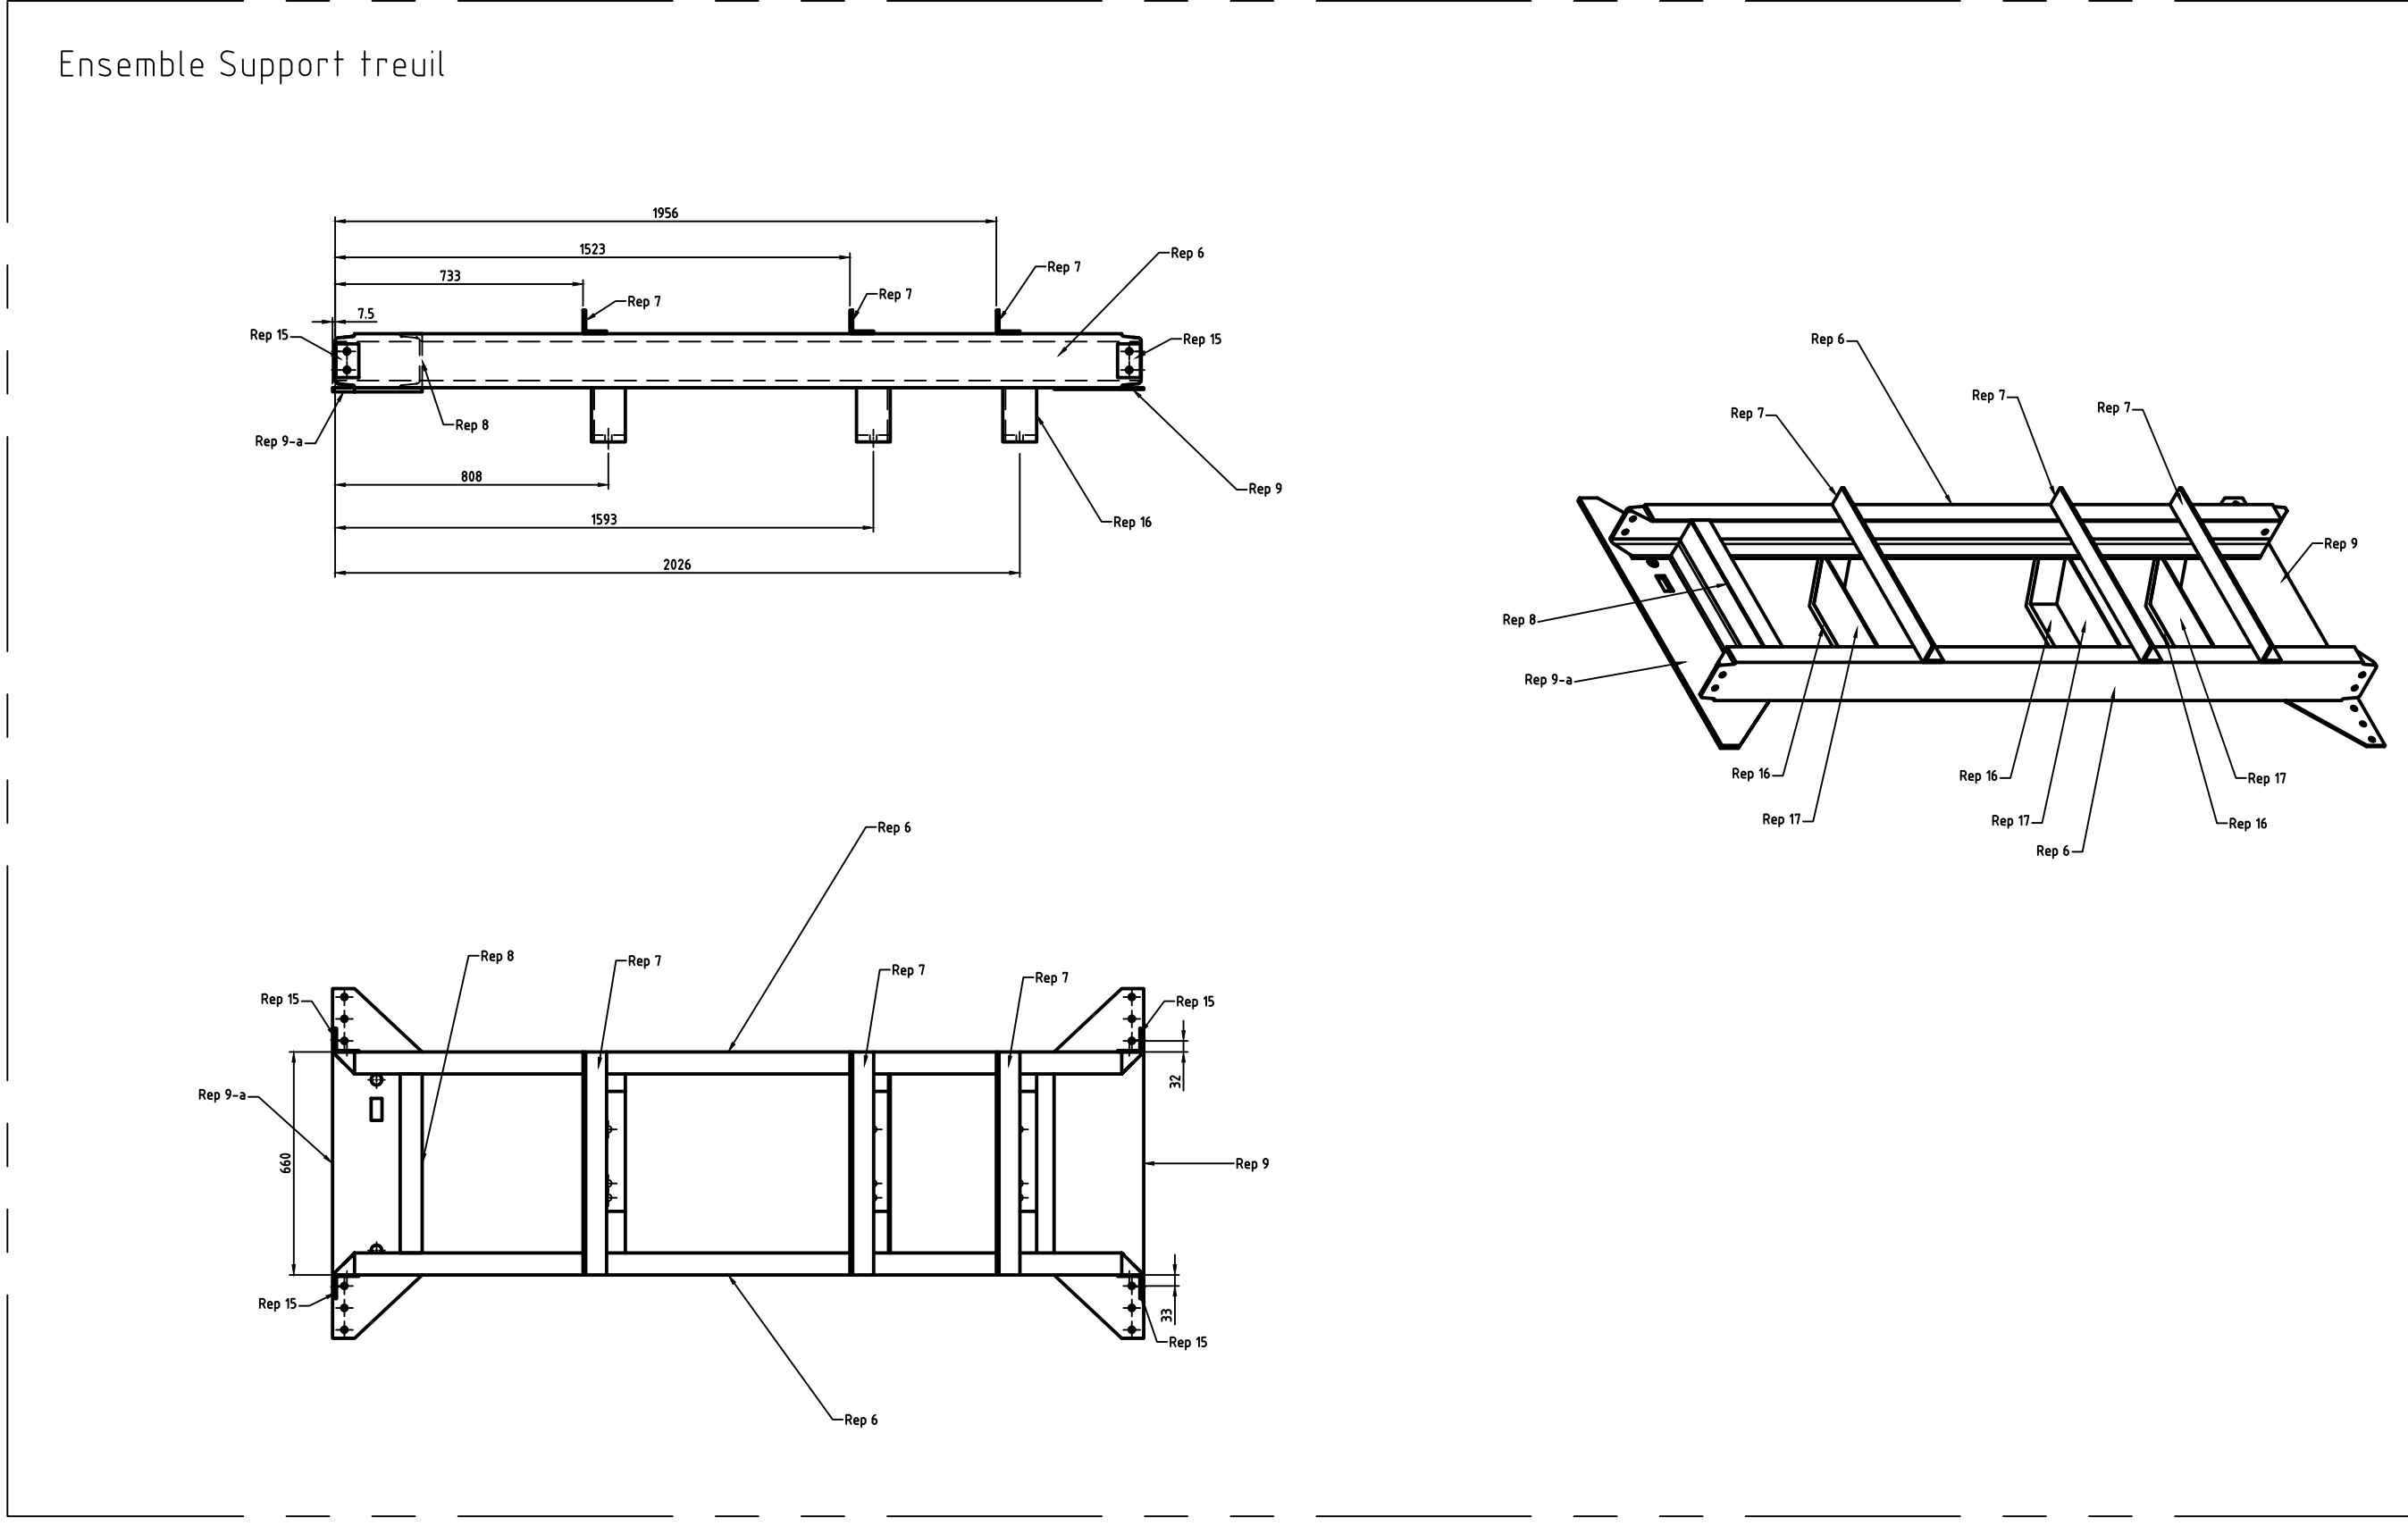


Ensemble Support treuil

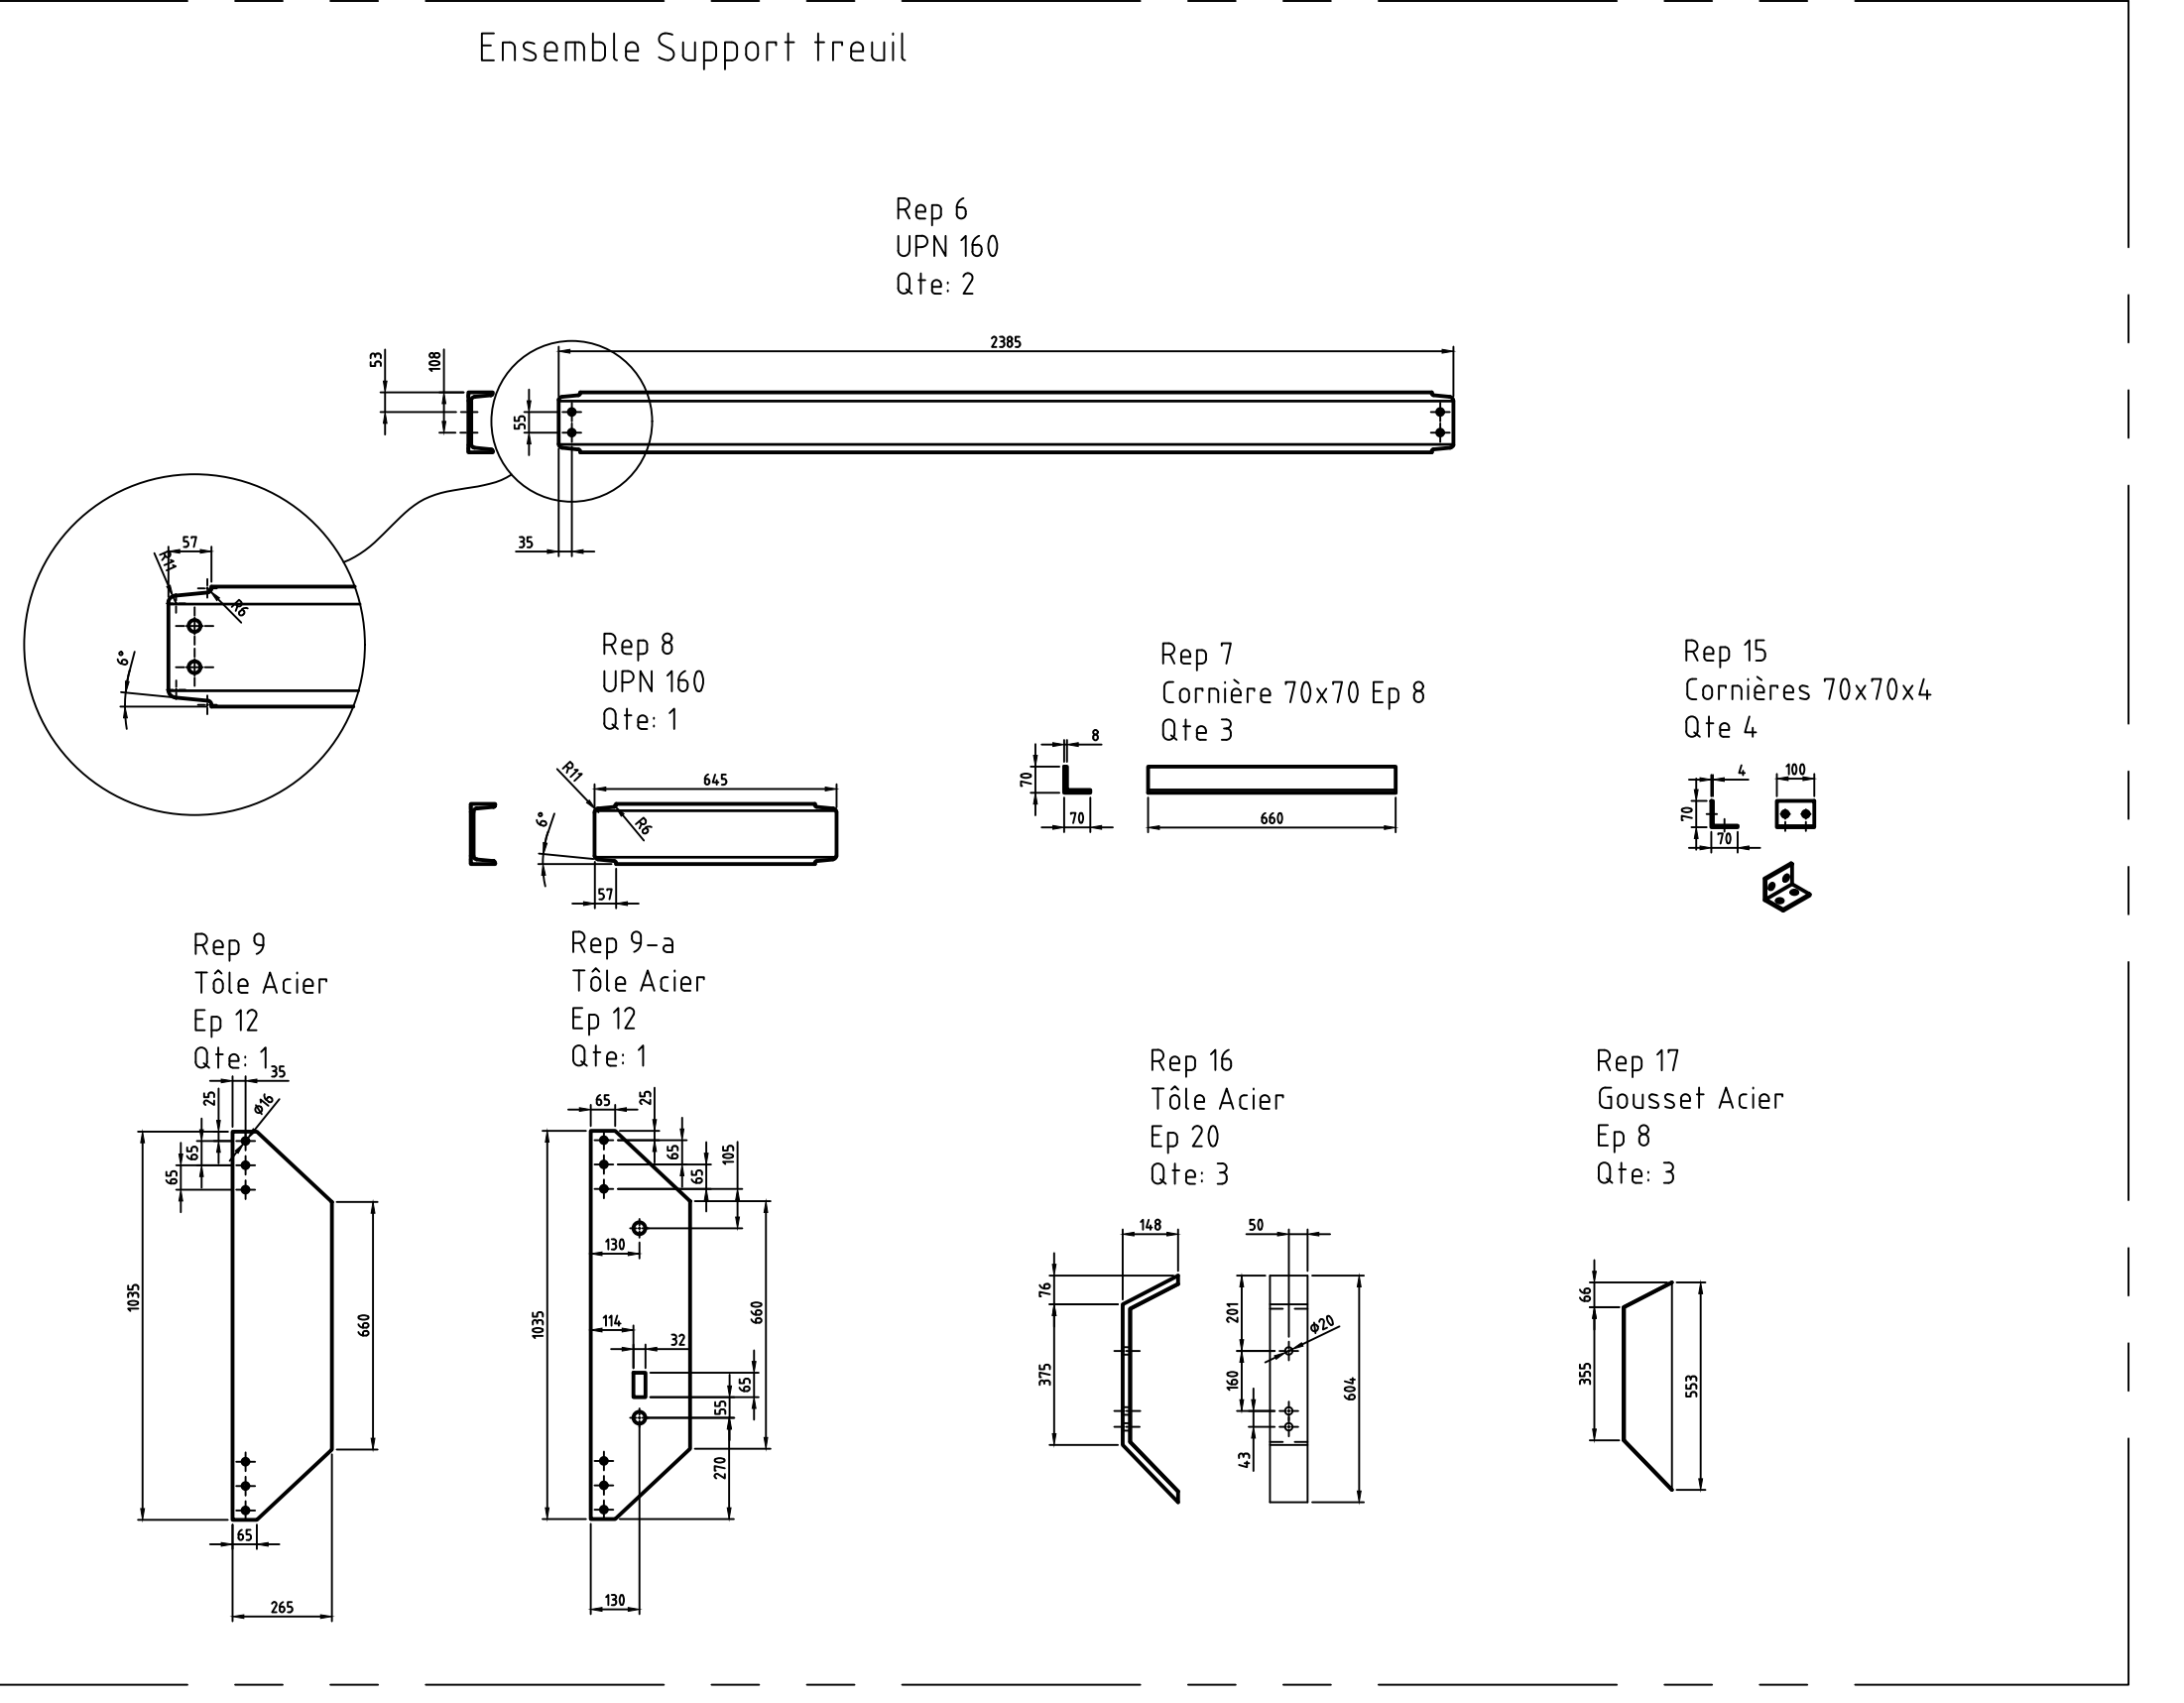


Ensemble Complet

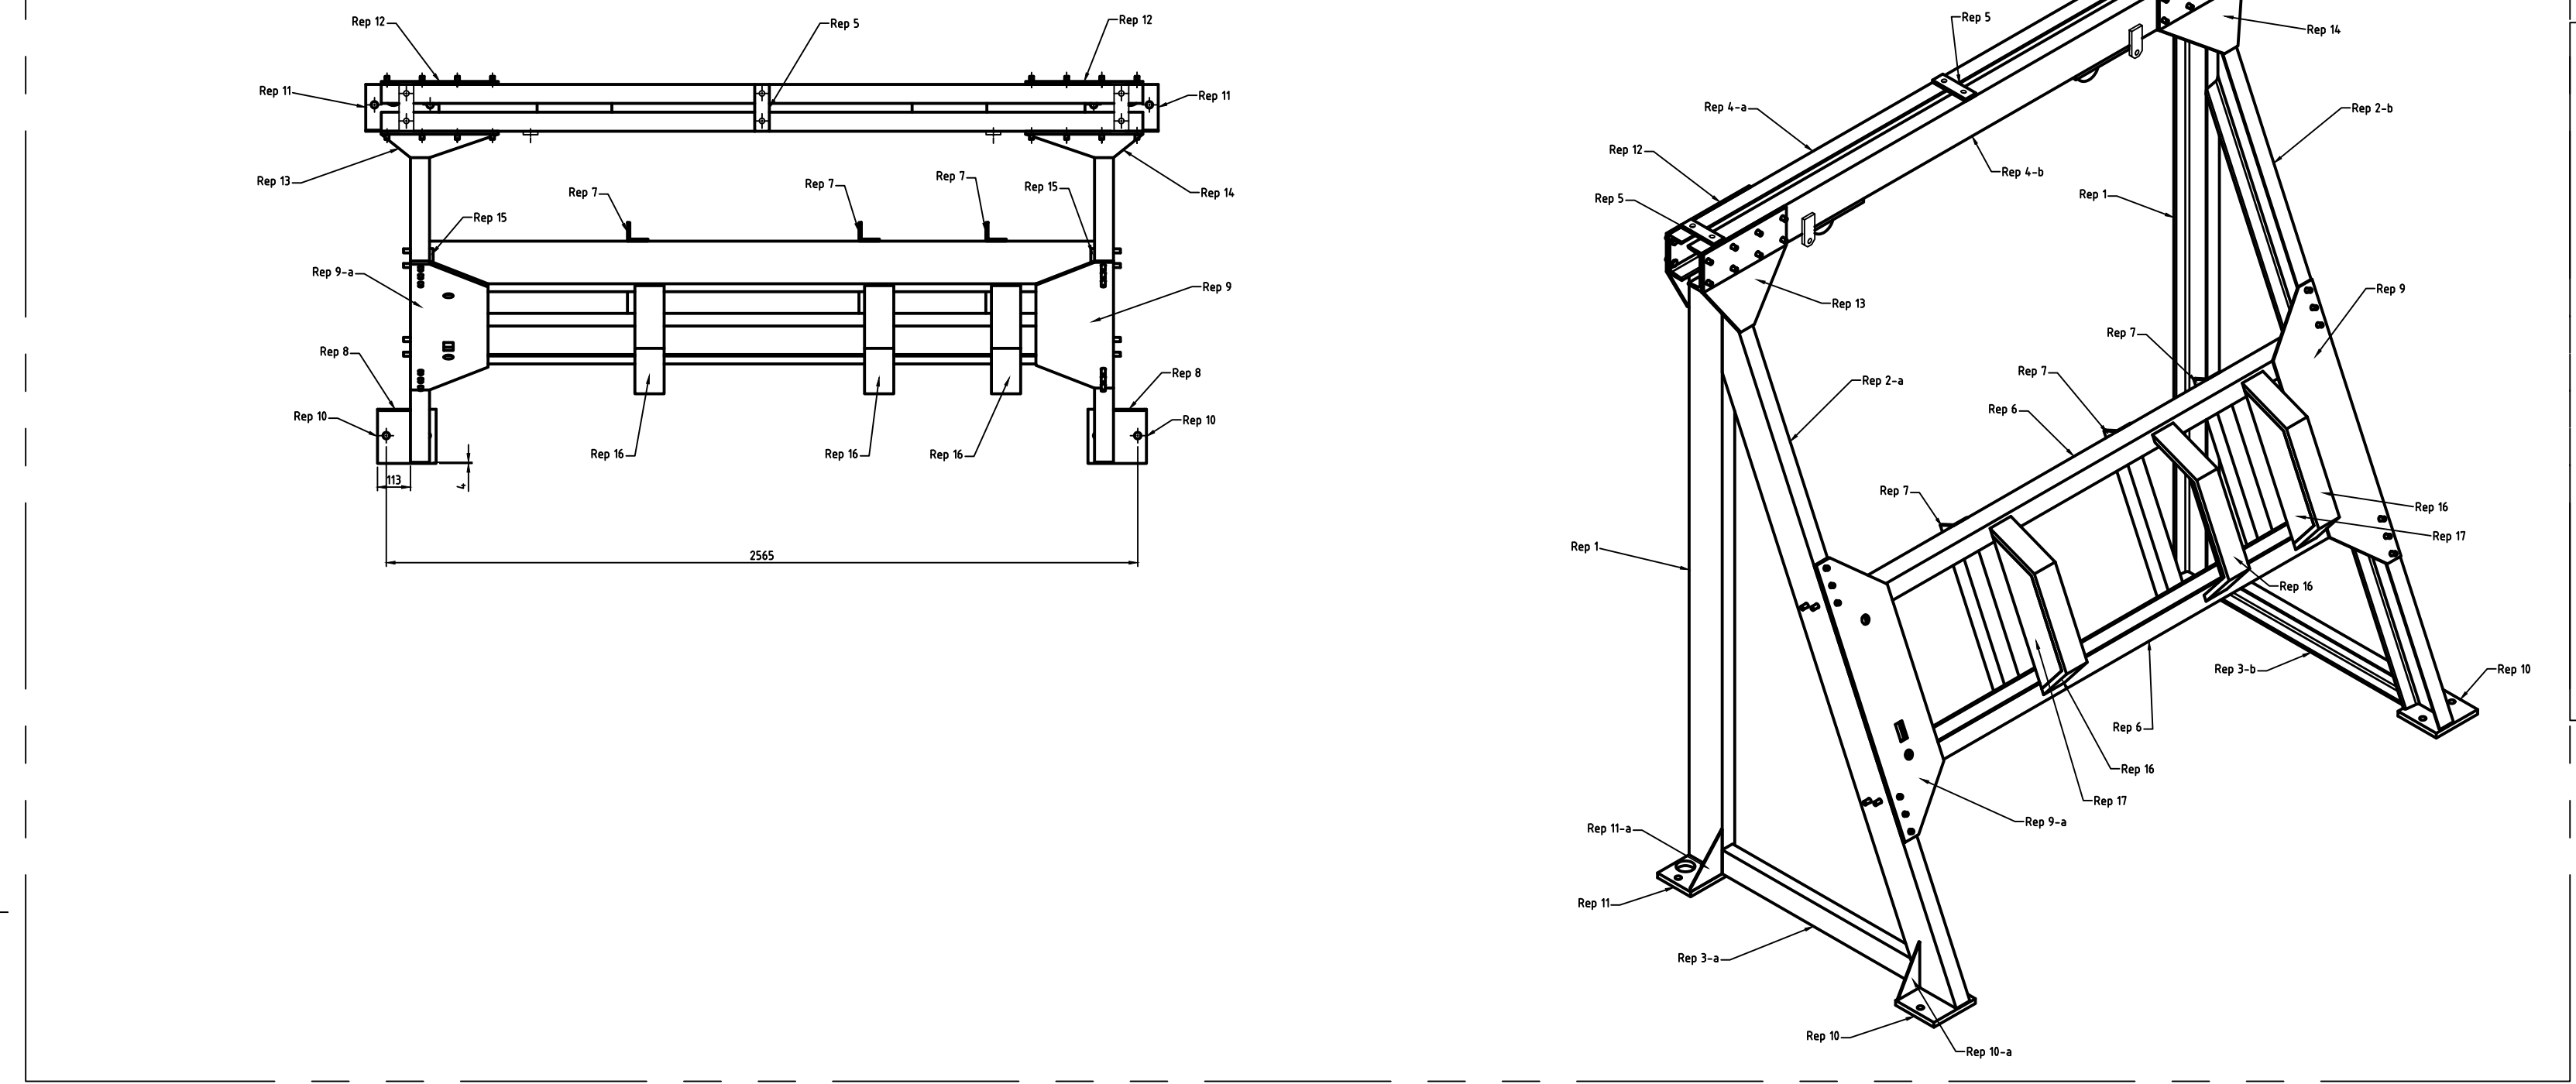


Ensemble Fixation au sol

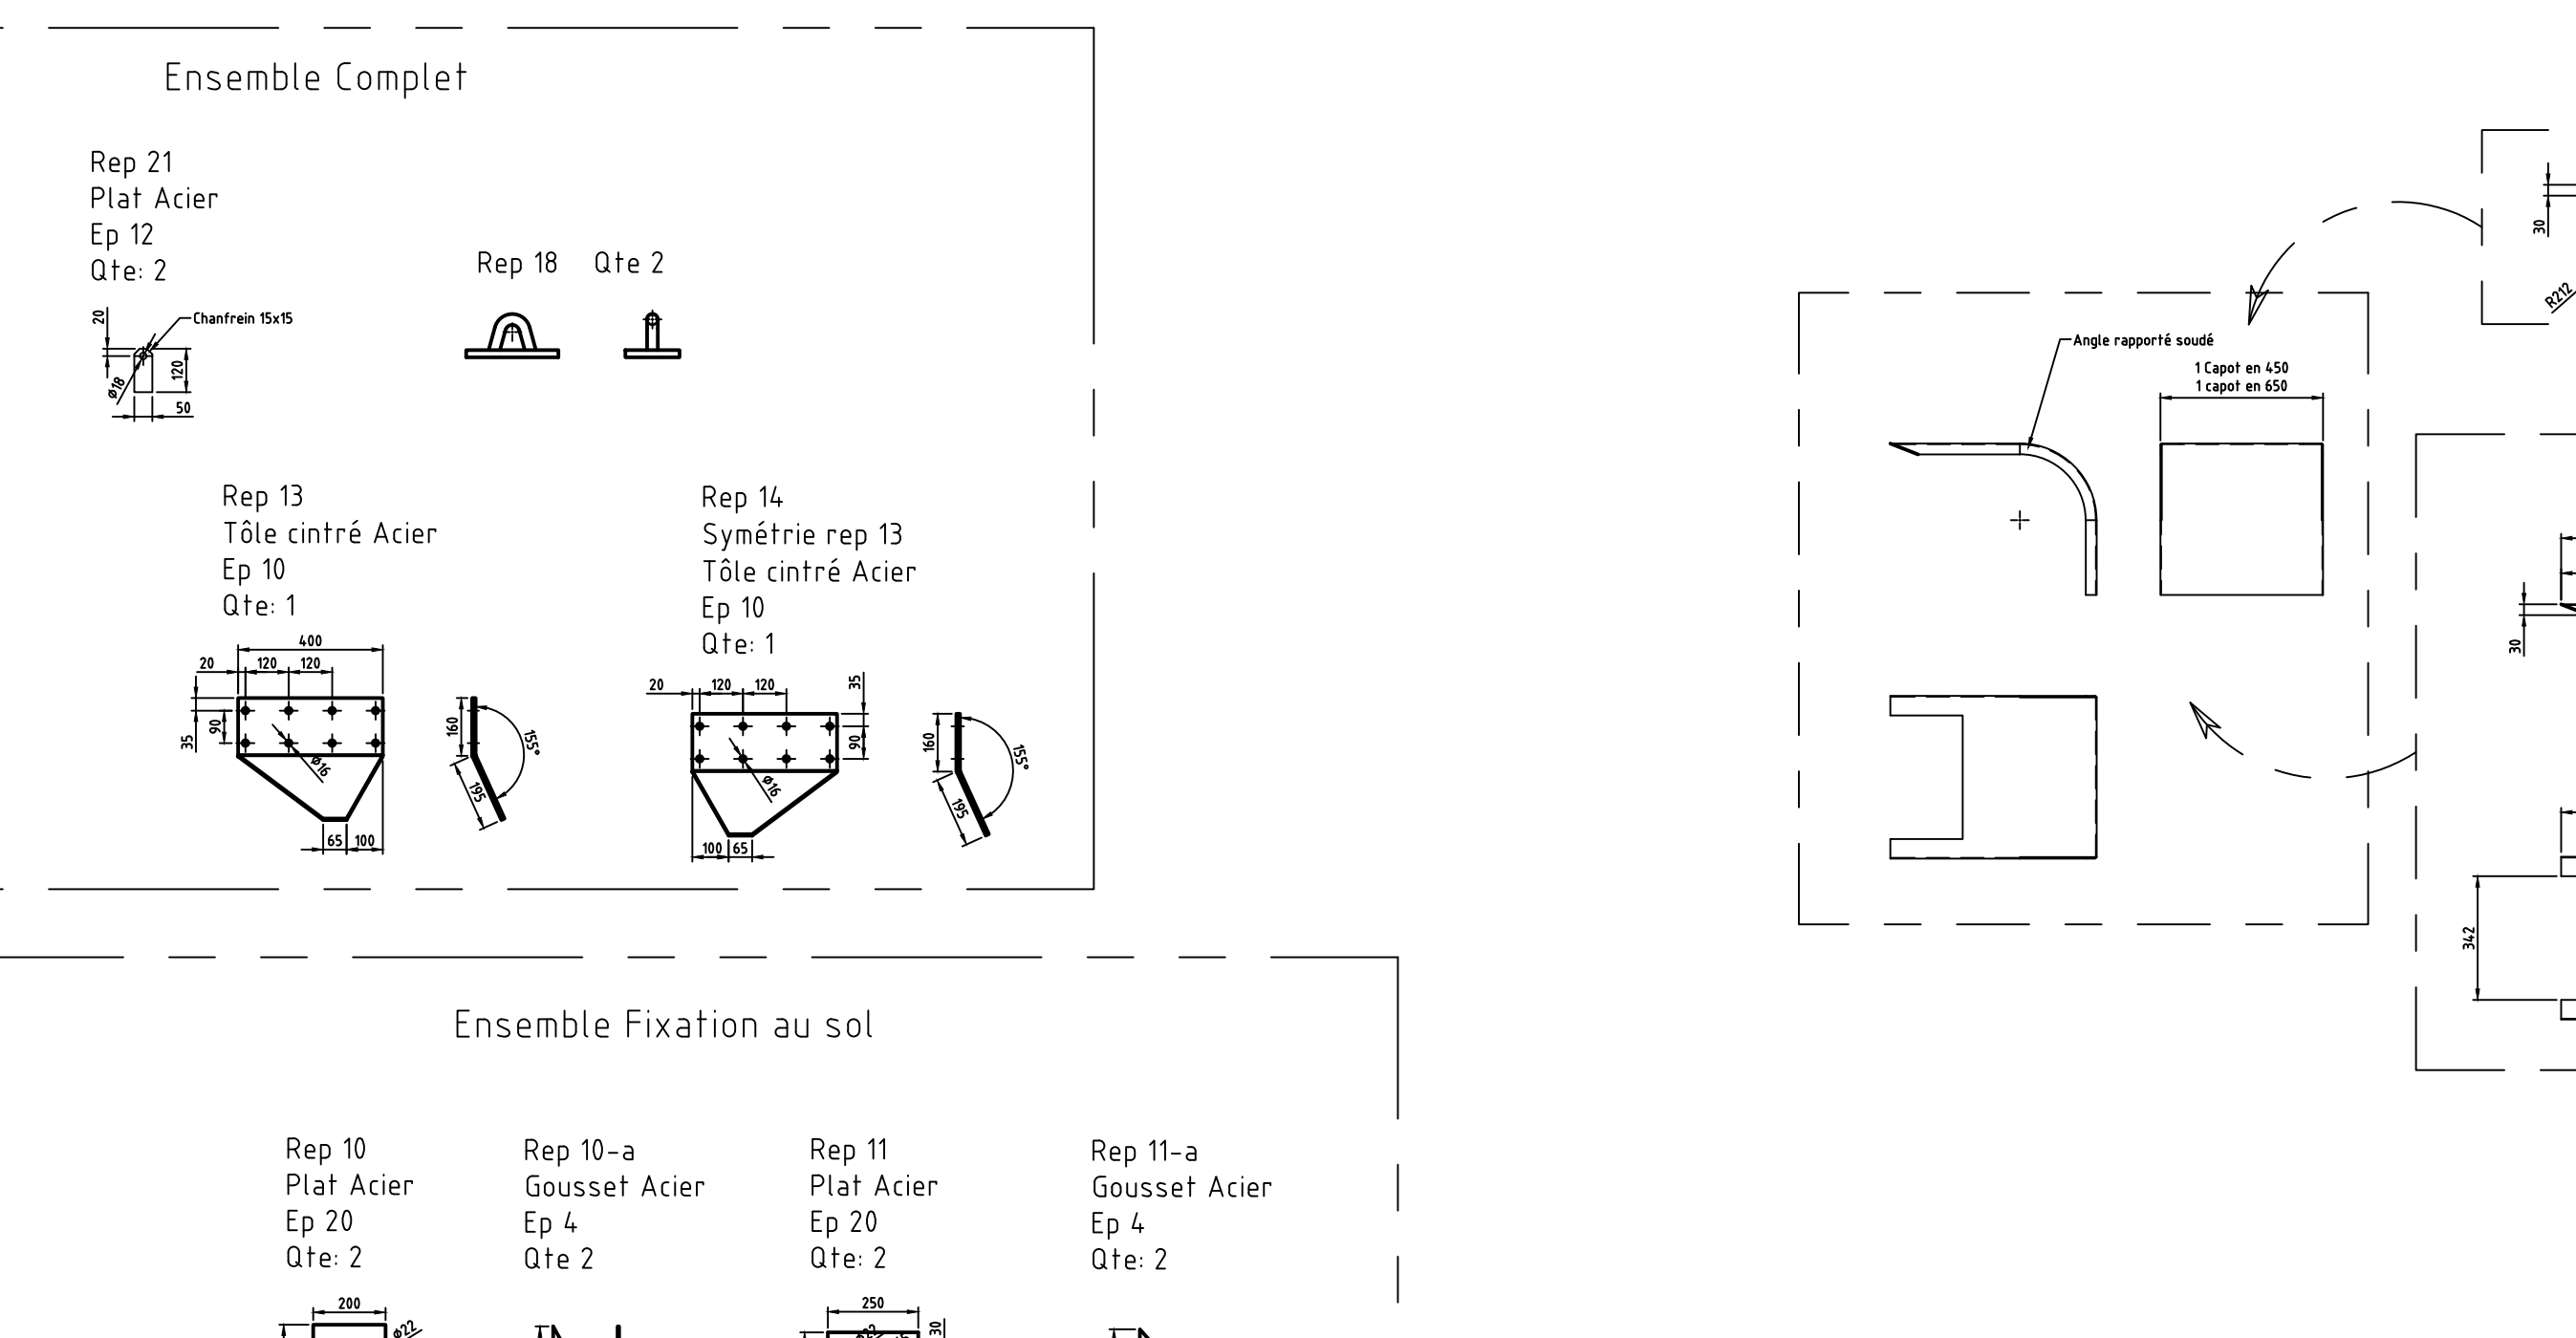


Ensemble Potence

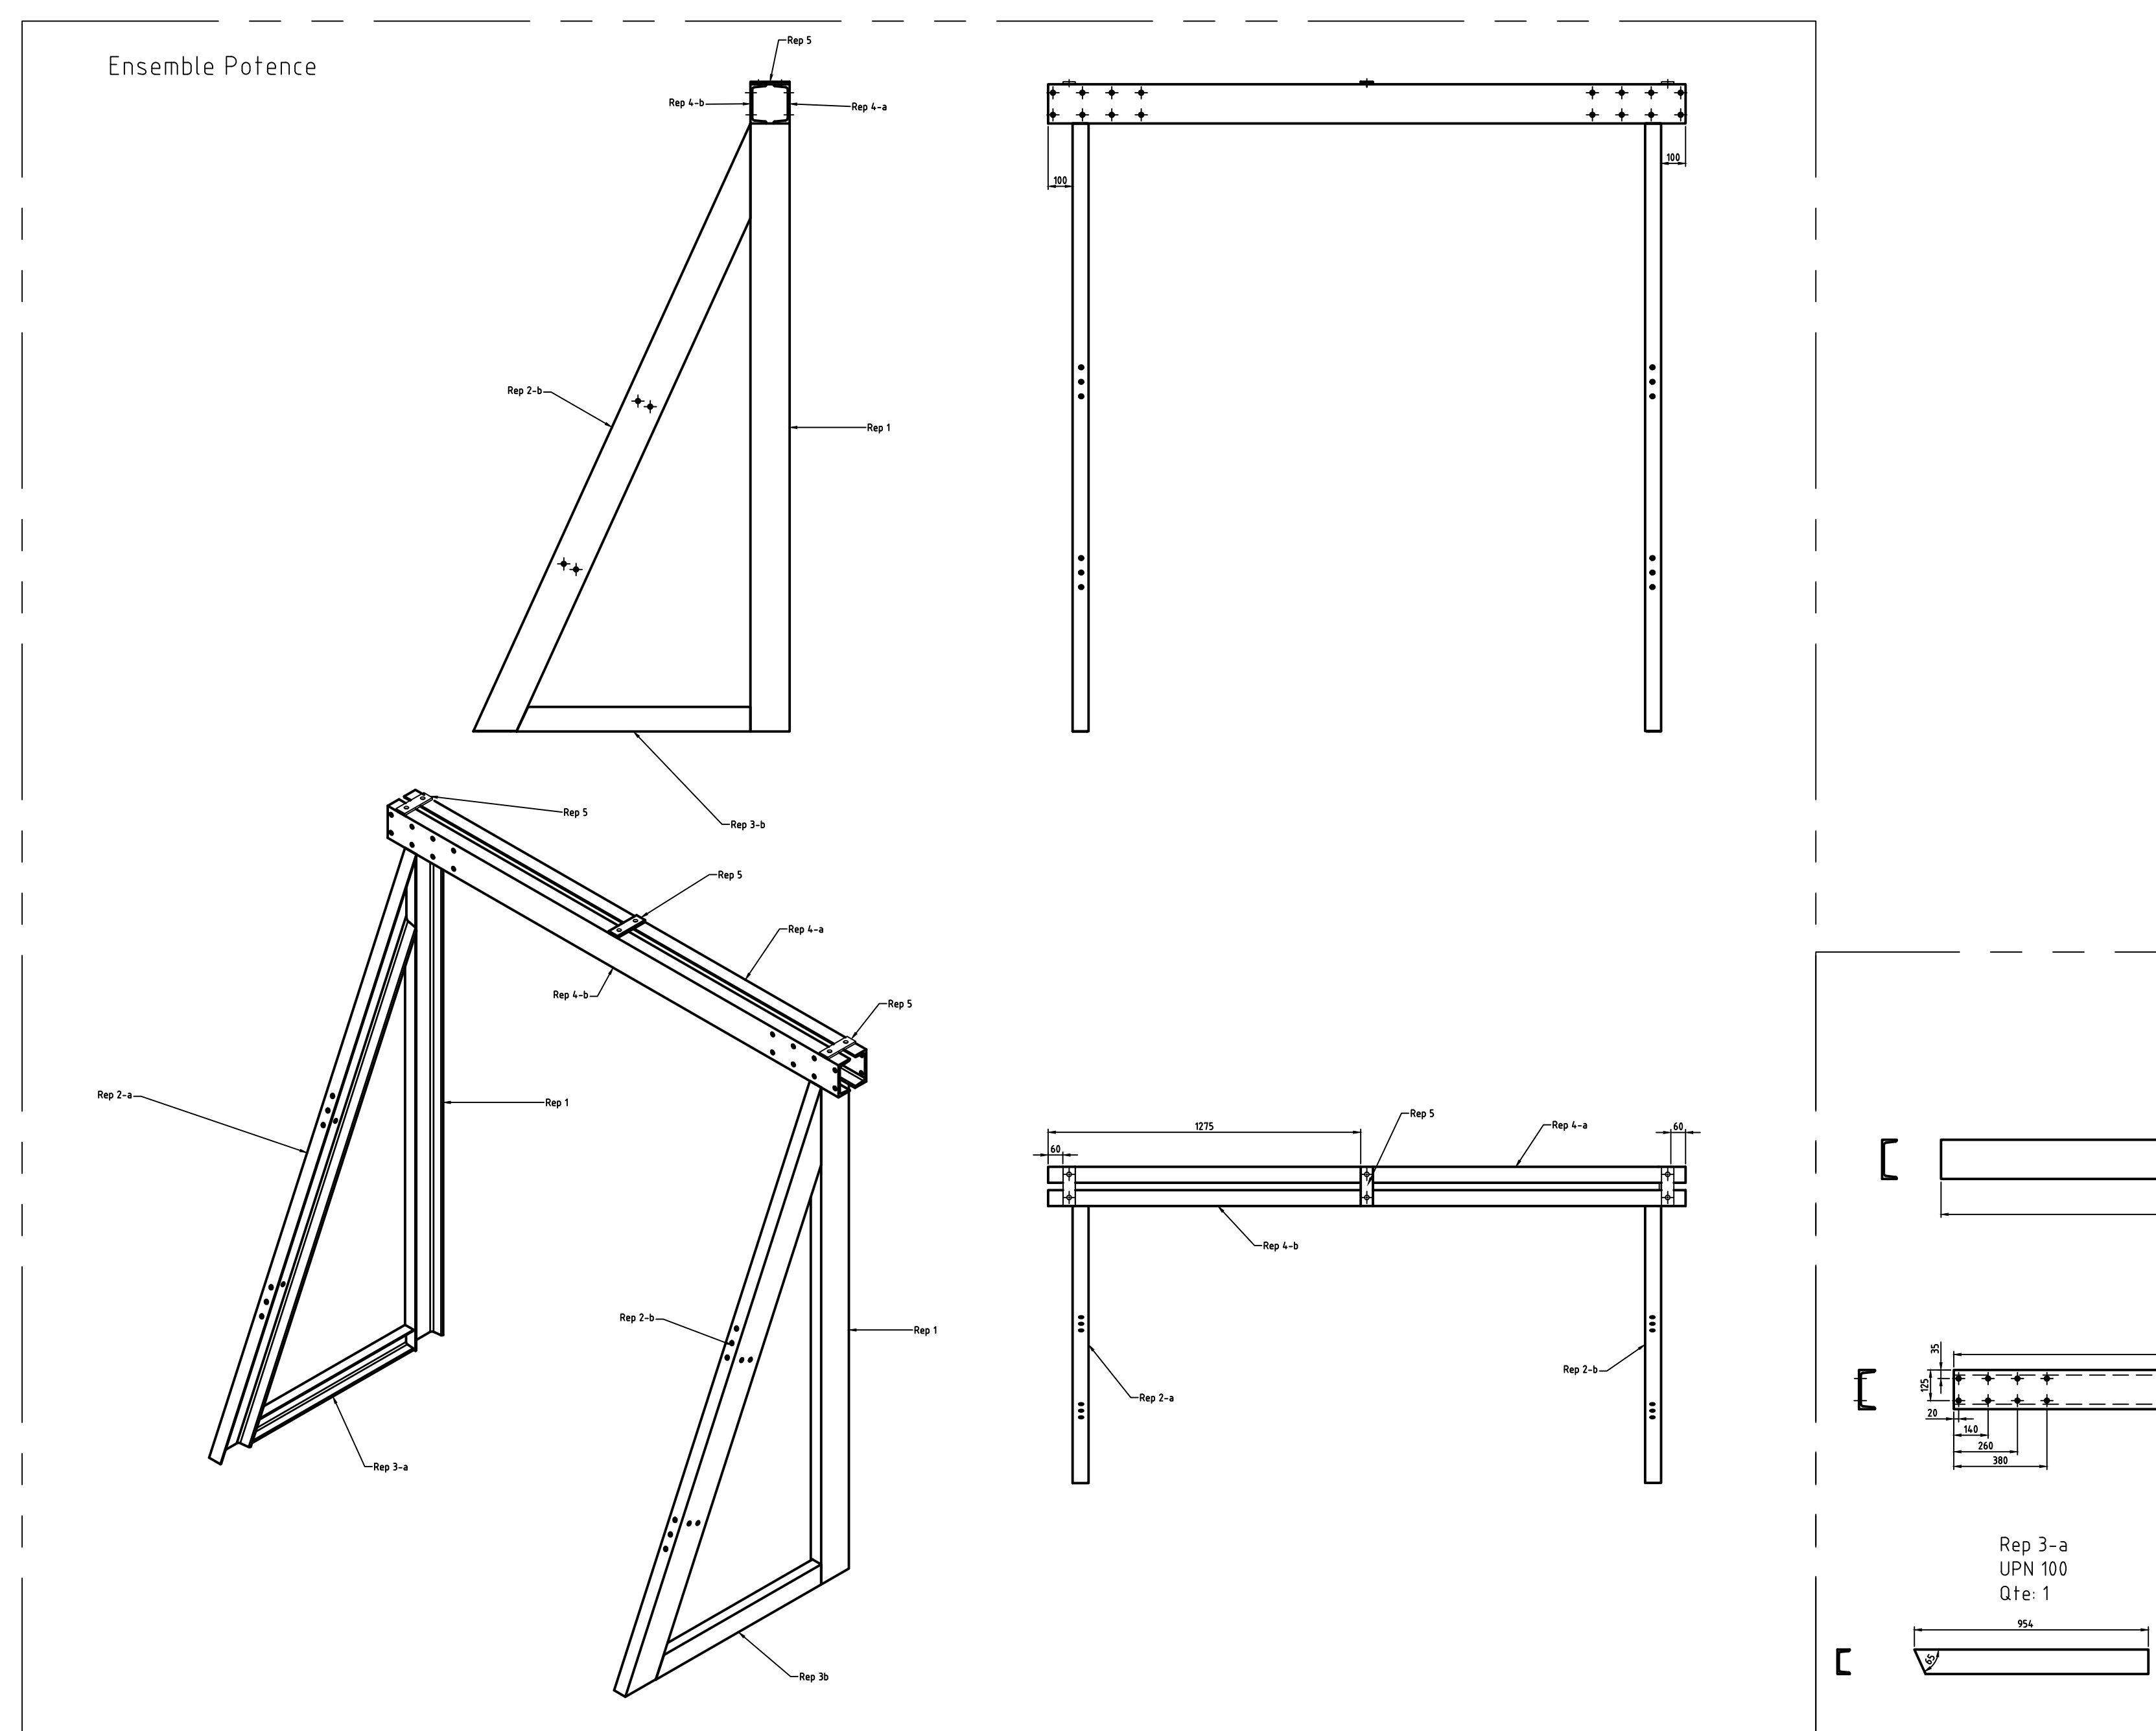

Ensemble Fixation au sol

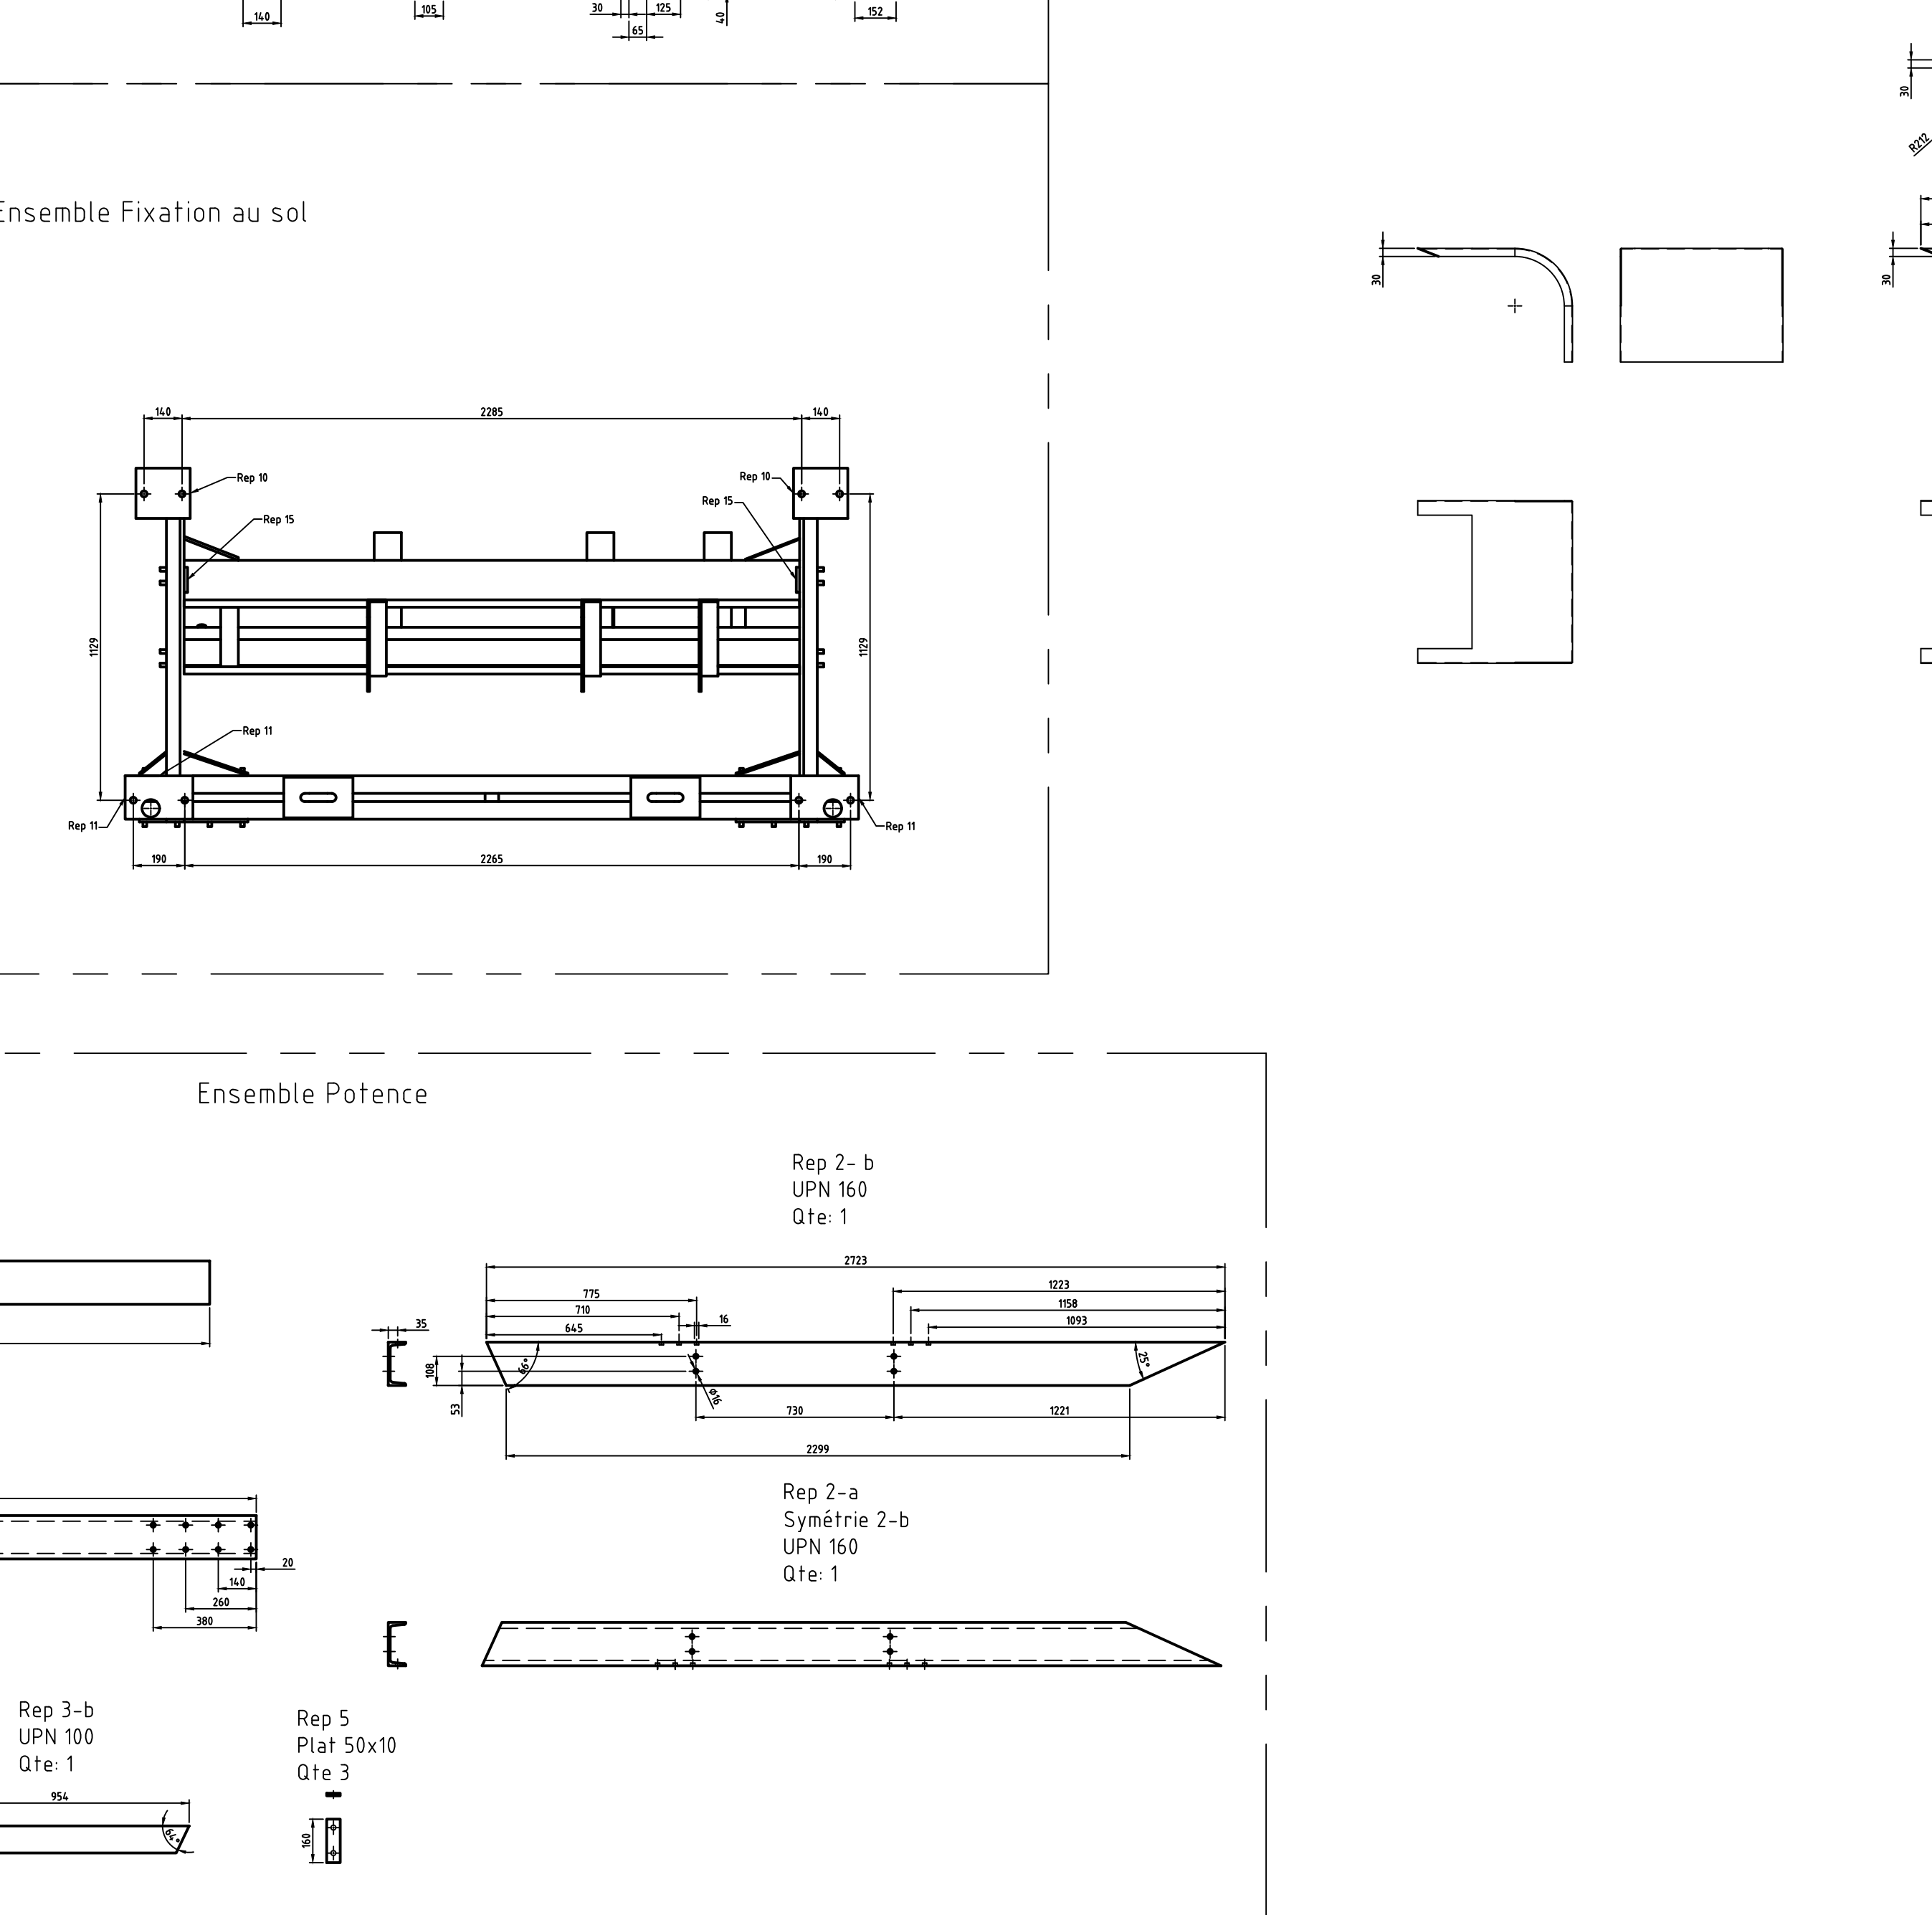

Ensemble Potence

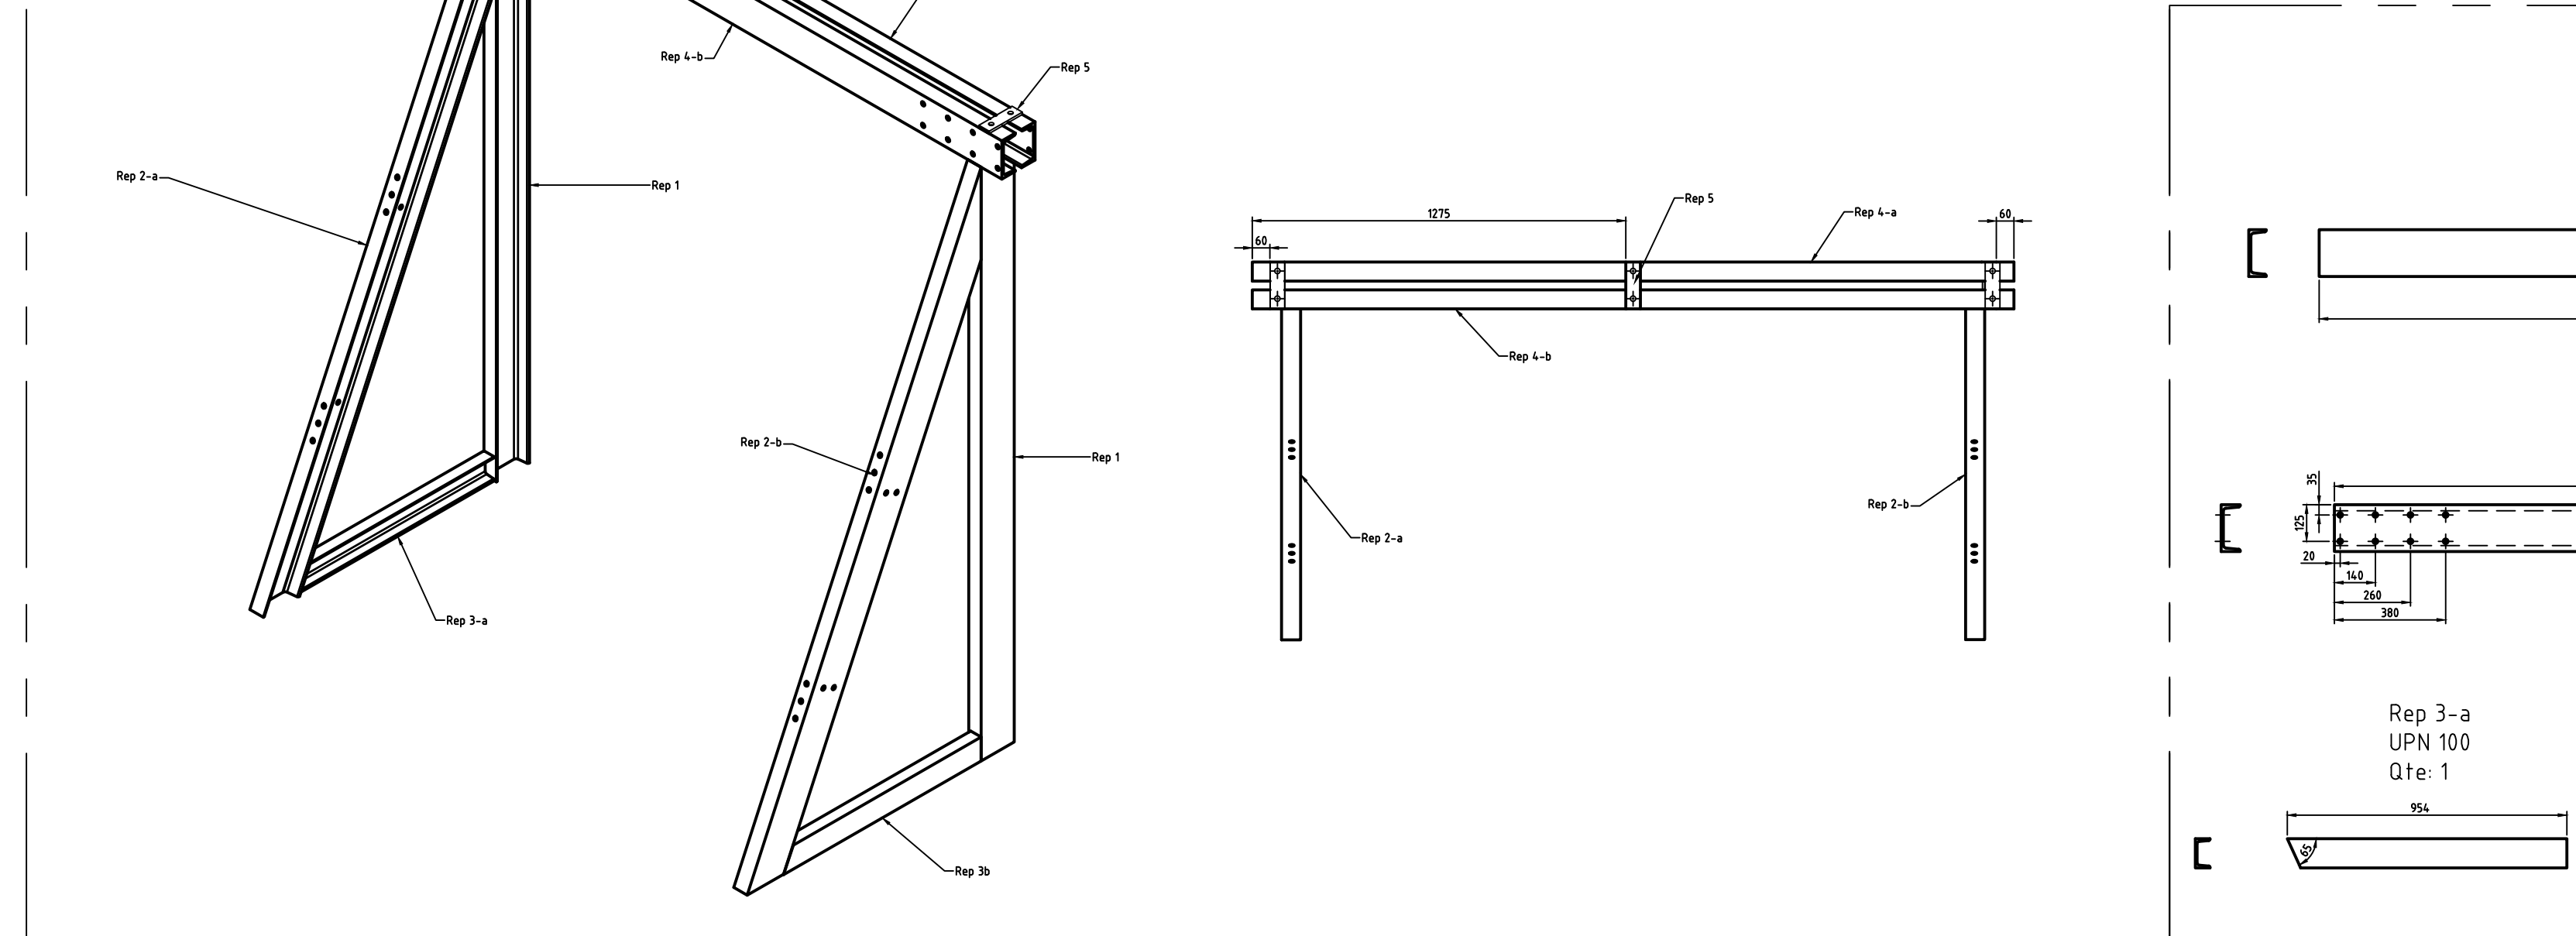

Liste des pièces				
Article	Qte	Número de pièce	Description	
1	2	Rep 1	UPN 160	
2	1	Rep 2-a	UPN 160	
3	1	Rep 2-b	UPN 160	
4	1	Rep 3-a	UPN 100	
5	1	Rep 3-B	UPN 100	
6	1	Rep 4-a	UPN 160	
7	1	Rep 4-b	UPN 160	
8	3	Rep 5	Plat 50x10	
9	2	Rep 6	UPN 160	
10	3	Rep 7	Cornière	
11	1	Rep 8	UPN 160	
12	1	Rep 9	Tôle fixation	
13	1	Rep 9-a	Tôle fixation	
14	2	Rep 10	Plat semelle	
15	2	Rep 10-a	Gousset	
16	2	Rep 11	Plat semelle	
17	2	Rep 11-a	Gousset	
18	2	Rep 12	Plat	
19	1	Rep 13	Plat cintré	
20	1	Rep 14	Plat cintré	
21	4	Rep 15	Cornière 70x70	
22	3	Rep 16	Support axe treuil	
23	3	Rep 17	Gousset	
24	2	Rep 18	Anneaux de fixation	
25	2	Rep 21	Plat fixation	

A

Indice d'origine

/ /

N° rév.

Note de révision

Date

Dessiné par :

ALPHA

Vérifié par :

AT

Nom de fichier :

BR 08/194

Date :

15/10/2008

Echelle :

1/20

AFFAIRE :

B29 982

Batardeau

Rue Alain Colas - ZI St Marc - 29200 Brest
Tél. 02 98 44 29 60
Fax: 02 98 44 33 57

Client :

EDF

Plan :

Potence

CE DOCUMENT EST NOTRE PROPRIÉTÉ
IL NE DOIT ÊTRE REPRODUIT OU UTILISÉ
SANS NOTRE AUTORISATION ÉCRITE

Indice

Formaf

Feuille

16

1/1