


1:100

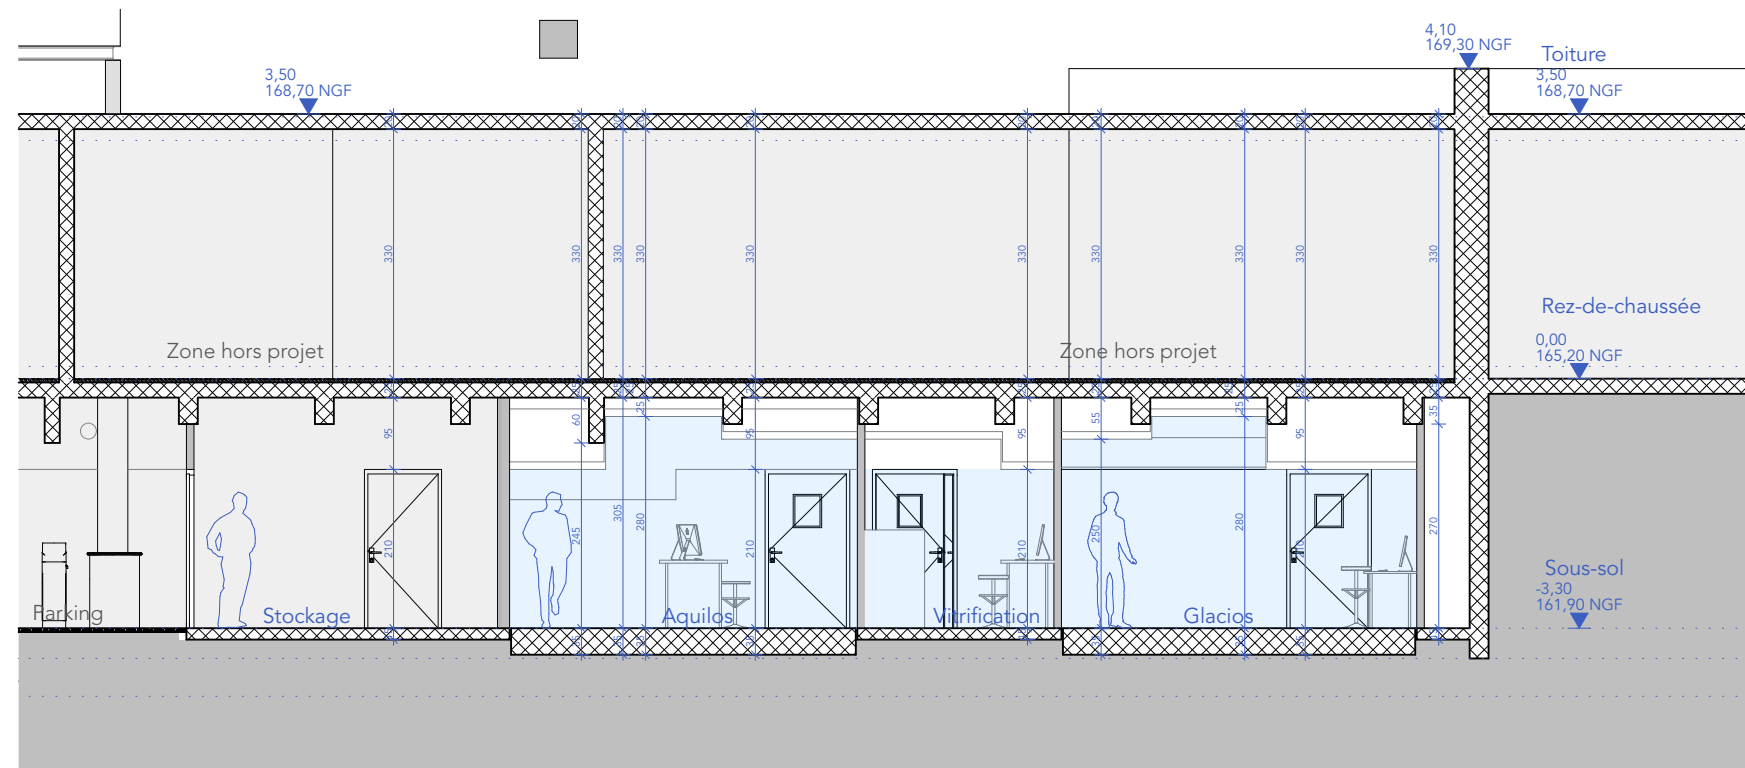

1:100