


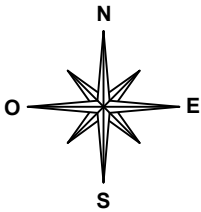


Plan de situation




Extrait Cadastral

Préfixe : 000
N°Parcelle :
0075,0077,0076,0421,0078,0417

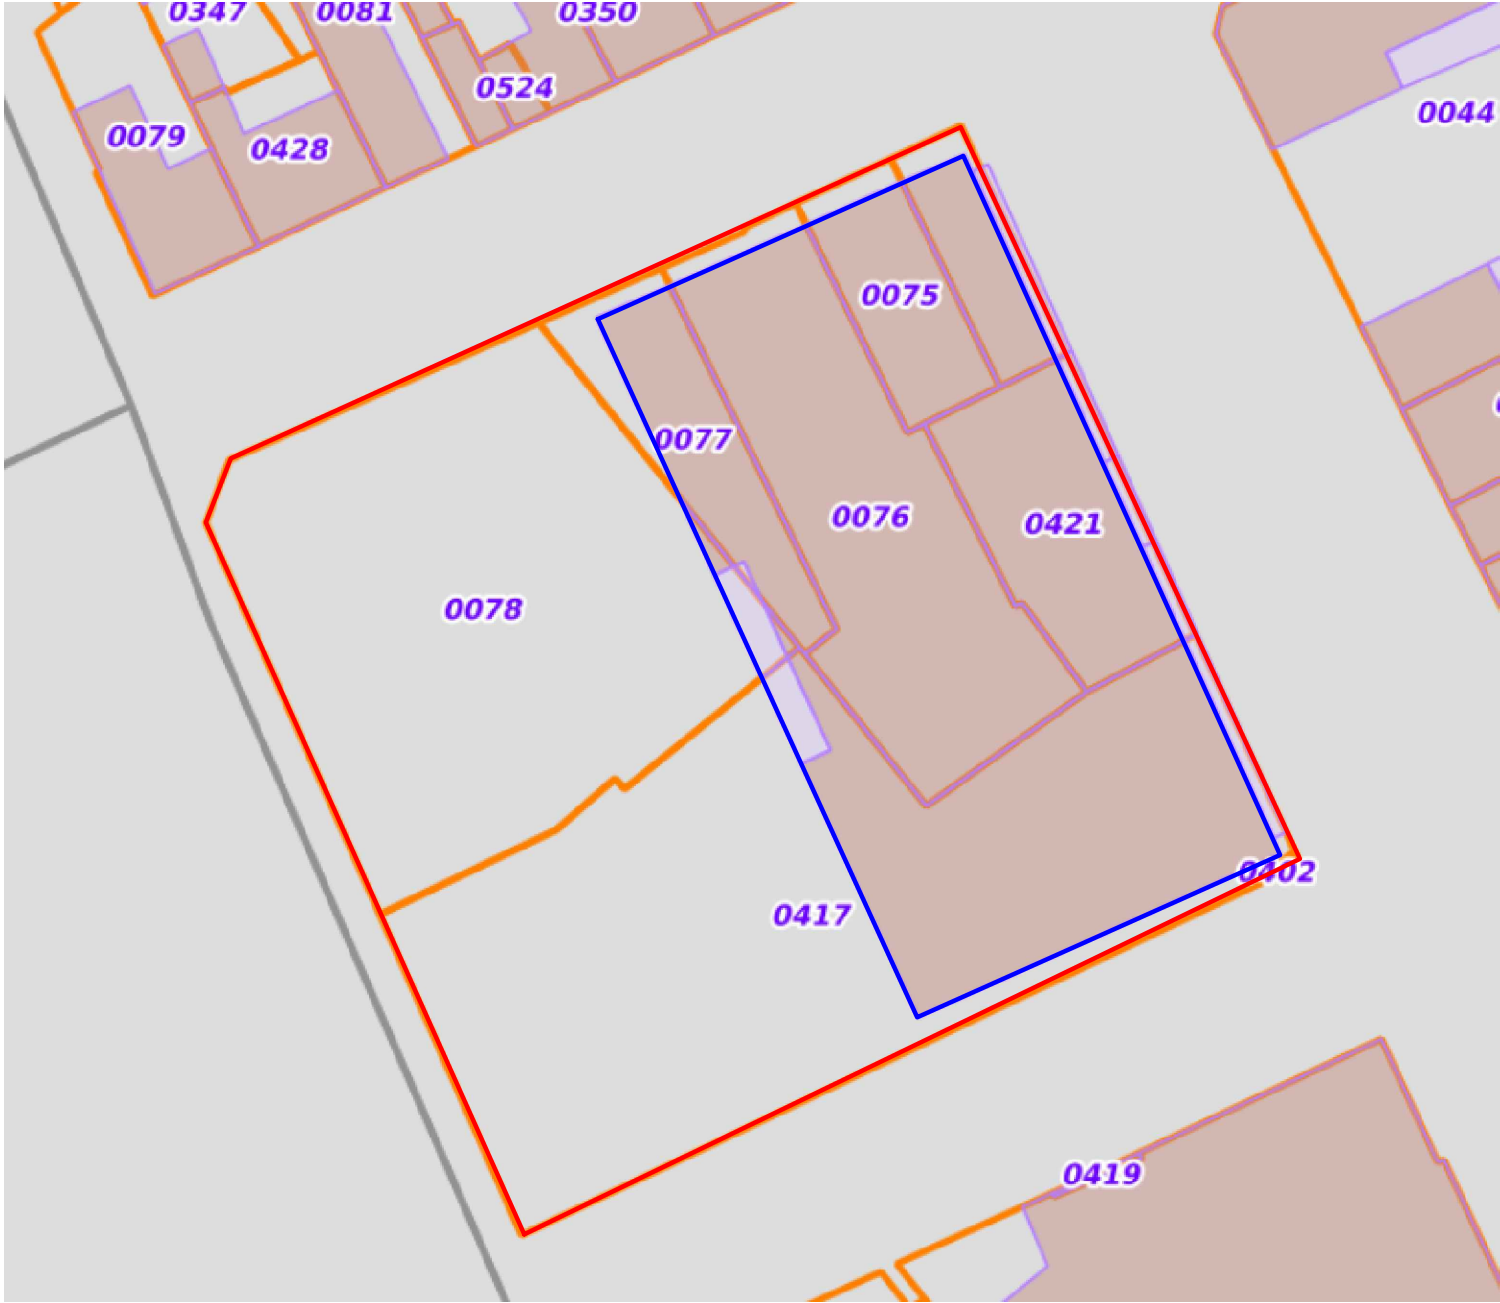


Sous-Sol

Ech : 1/75

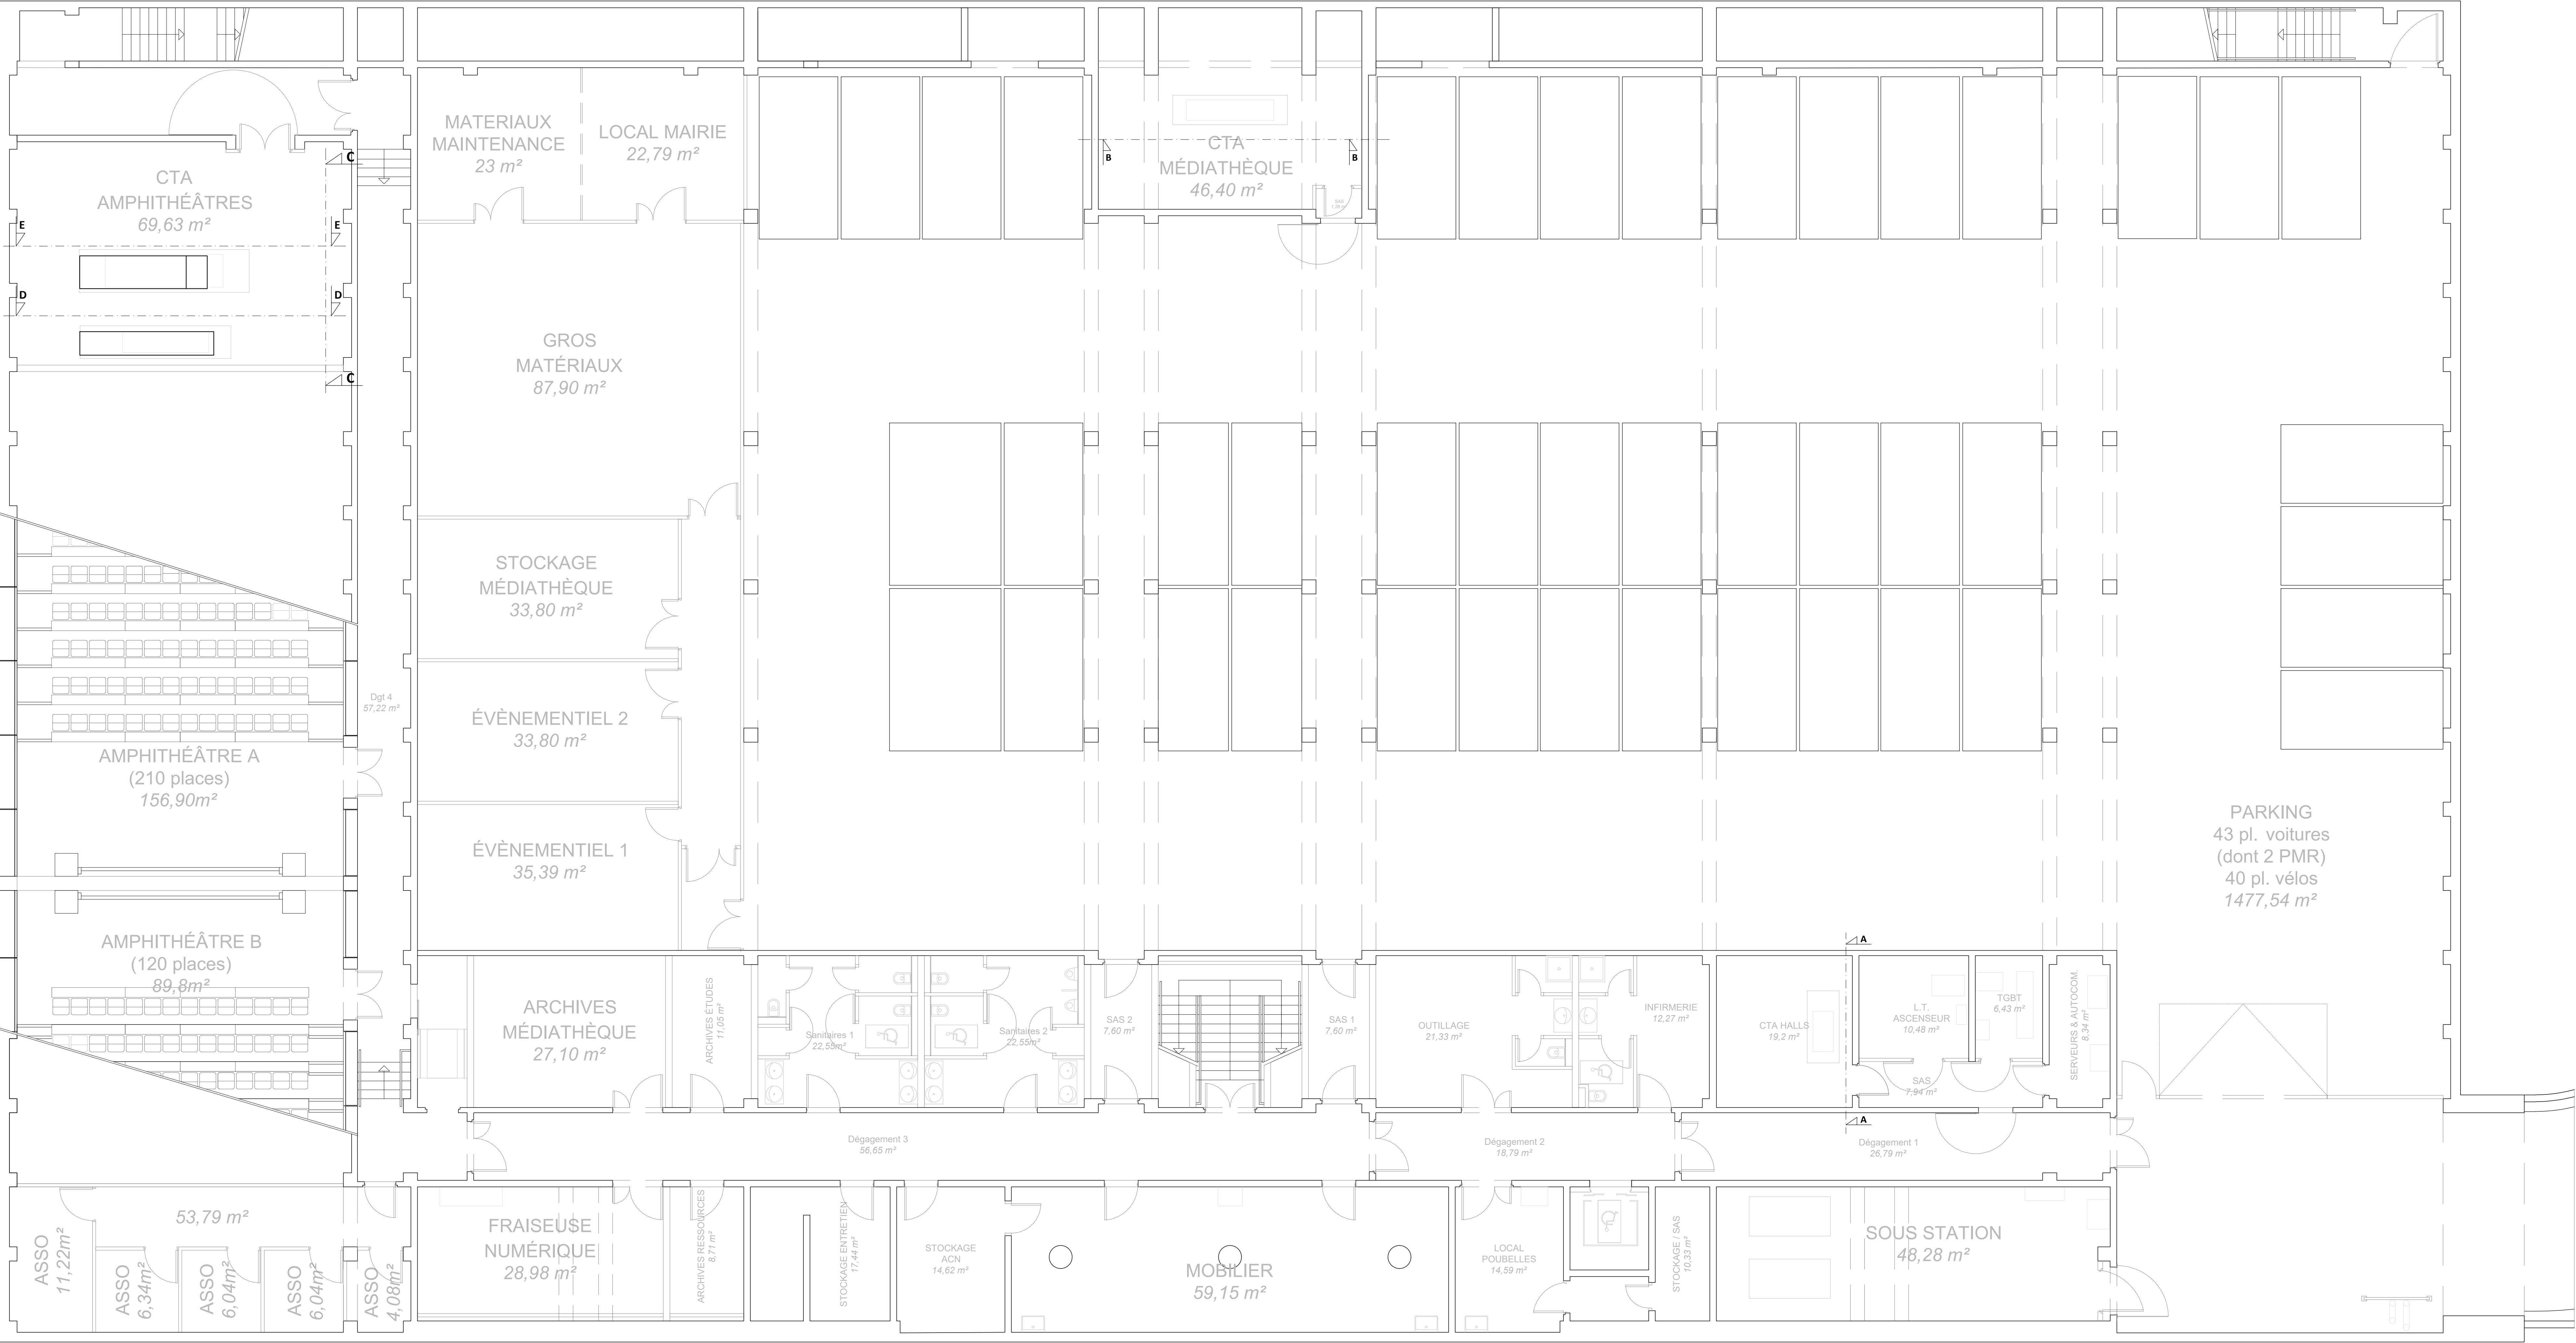


RDC


Ech : 1/75

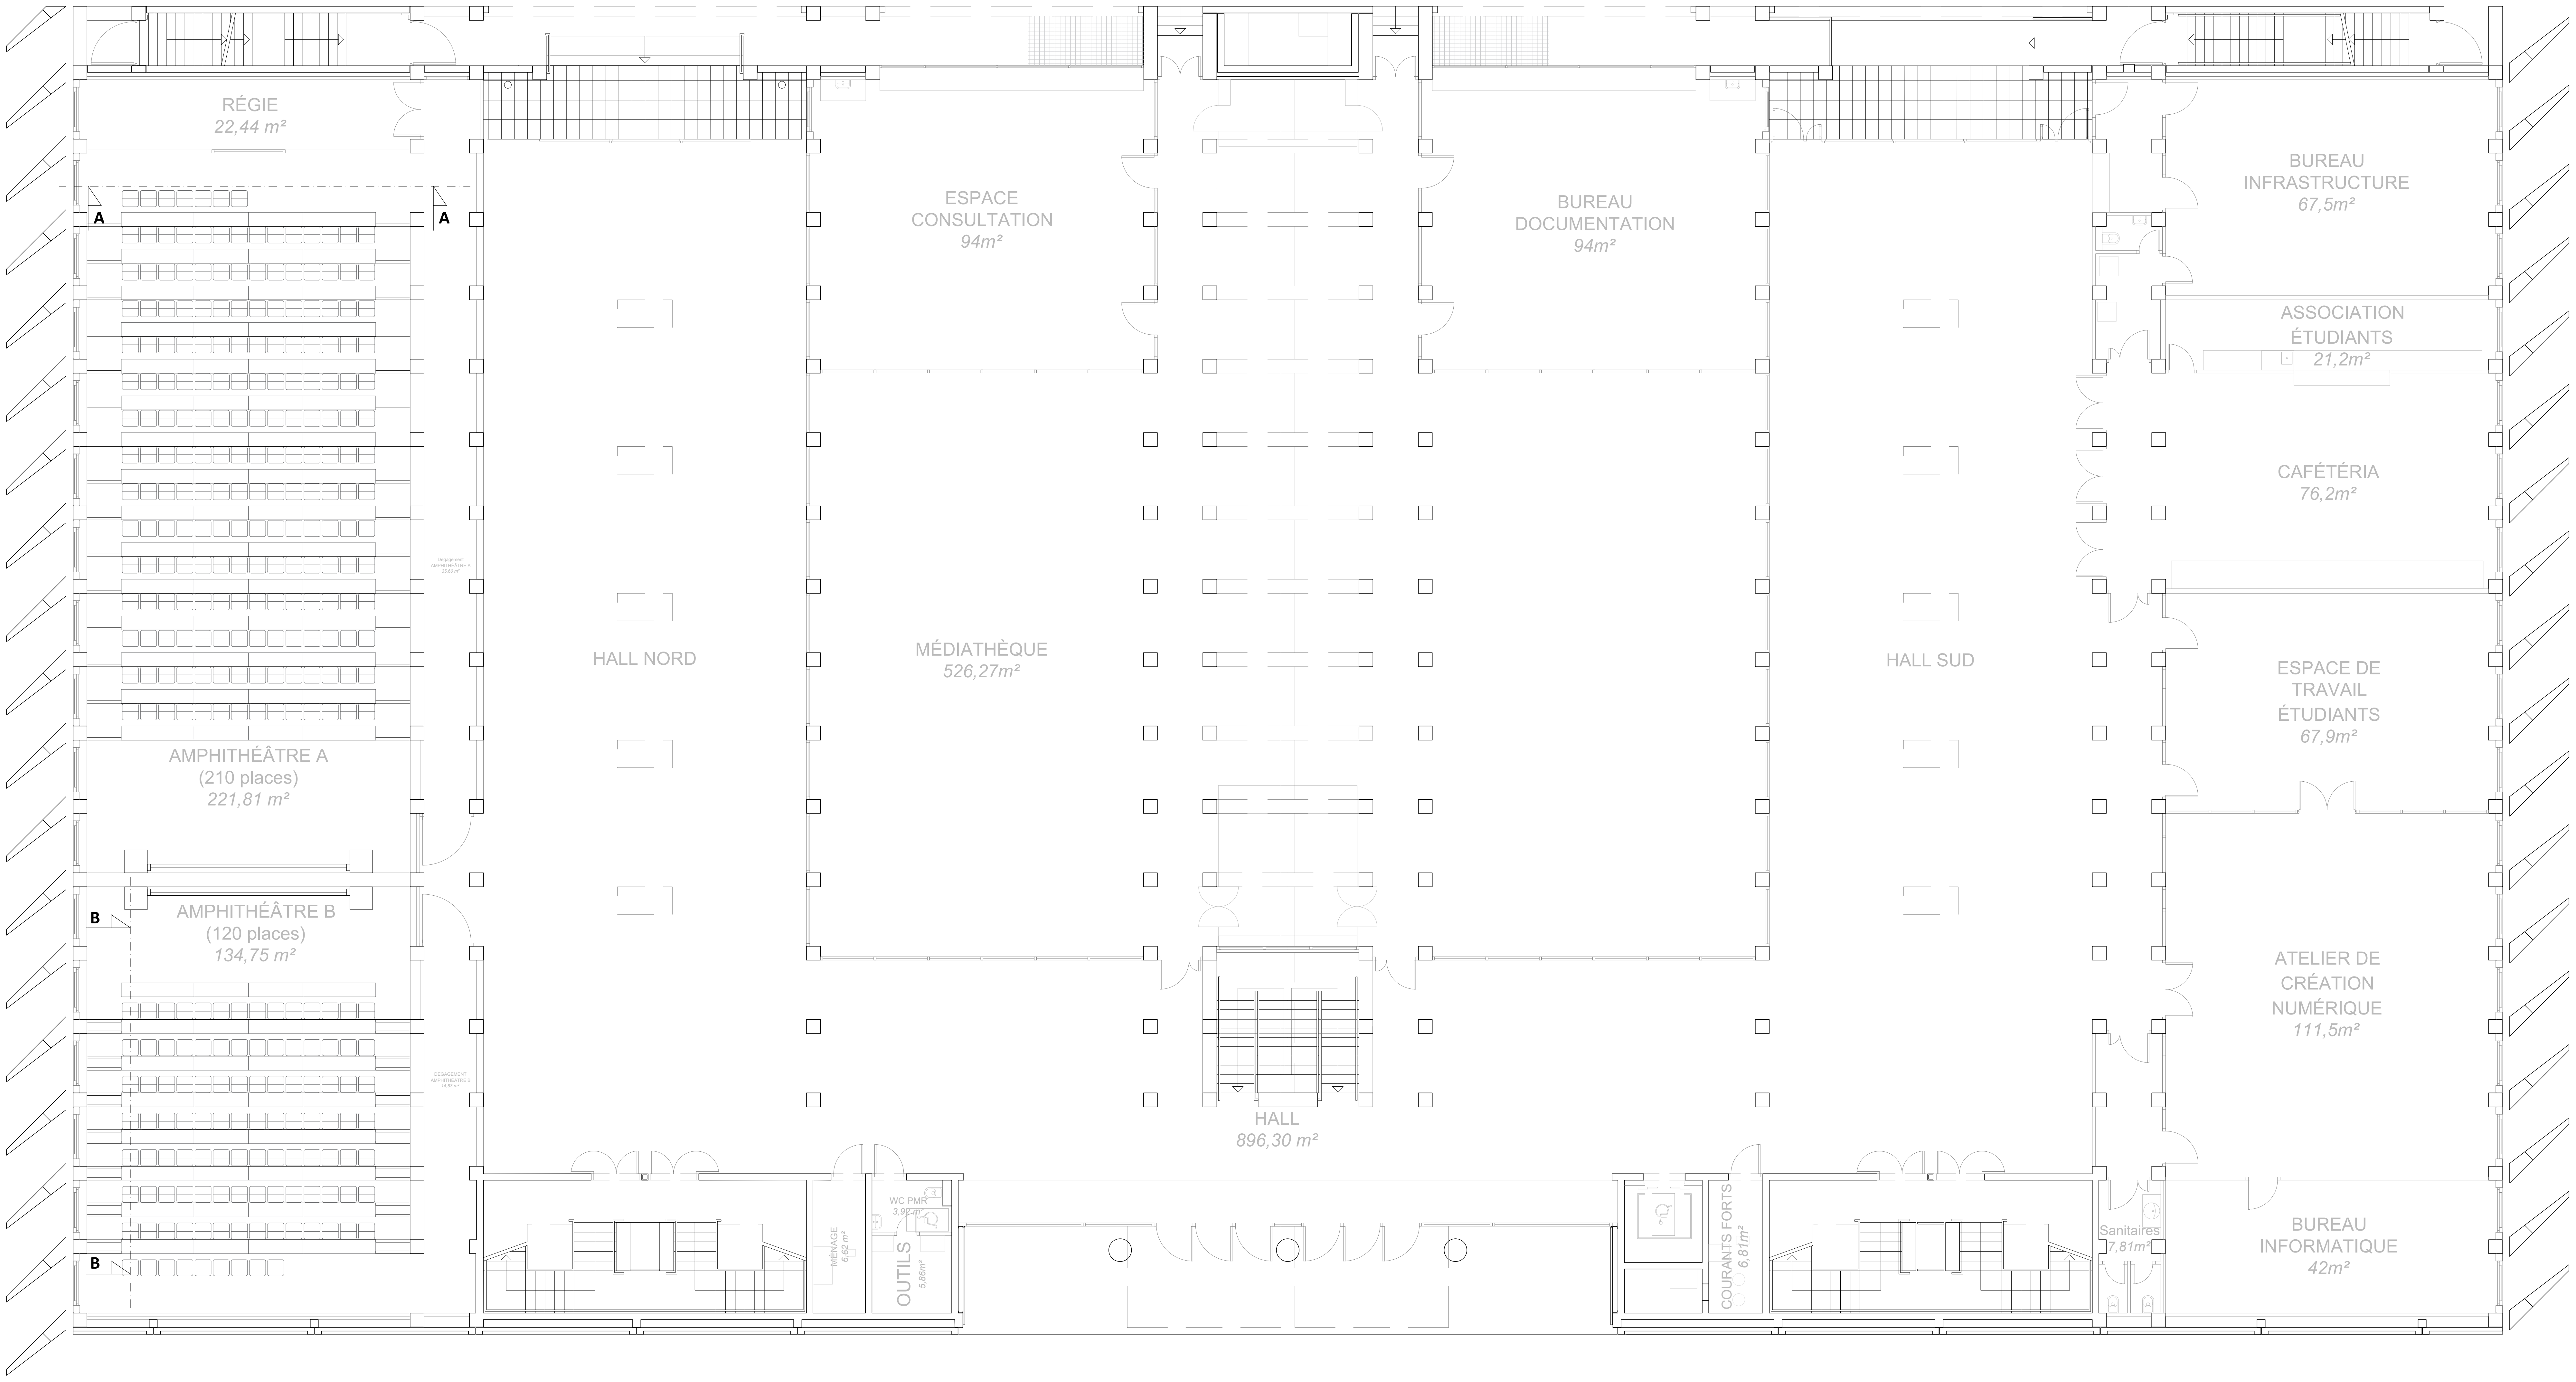

R+1
Ech : 1/75


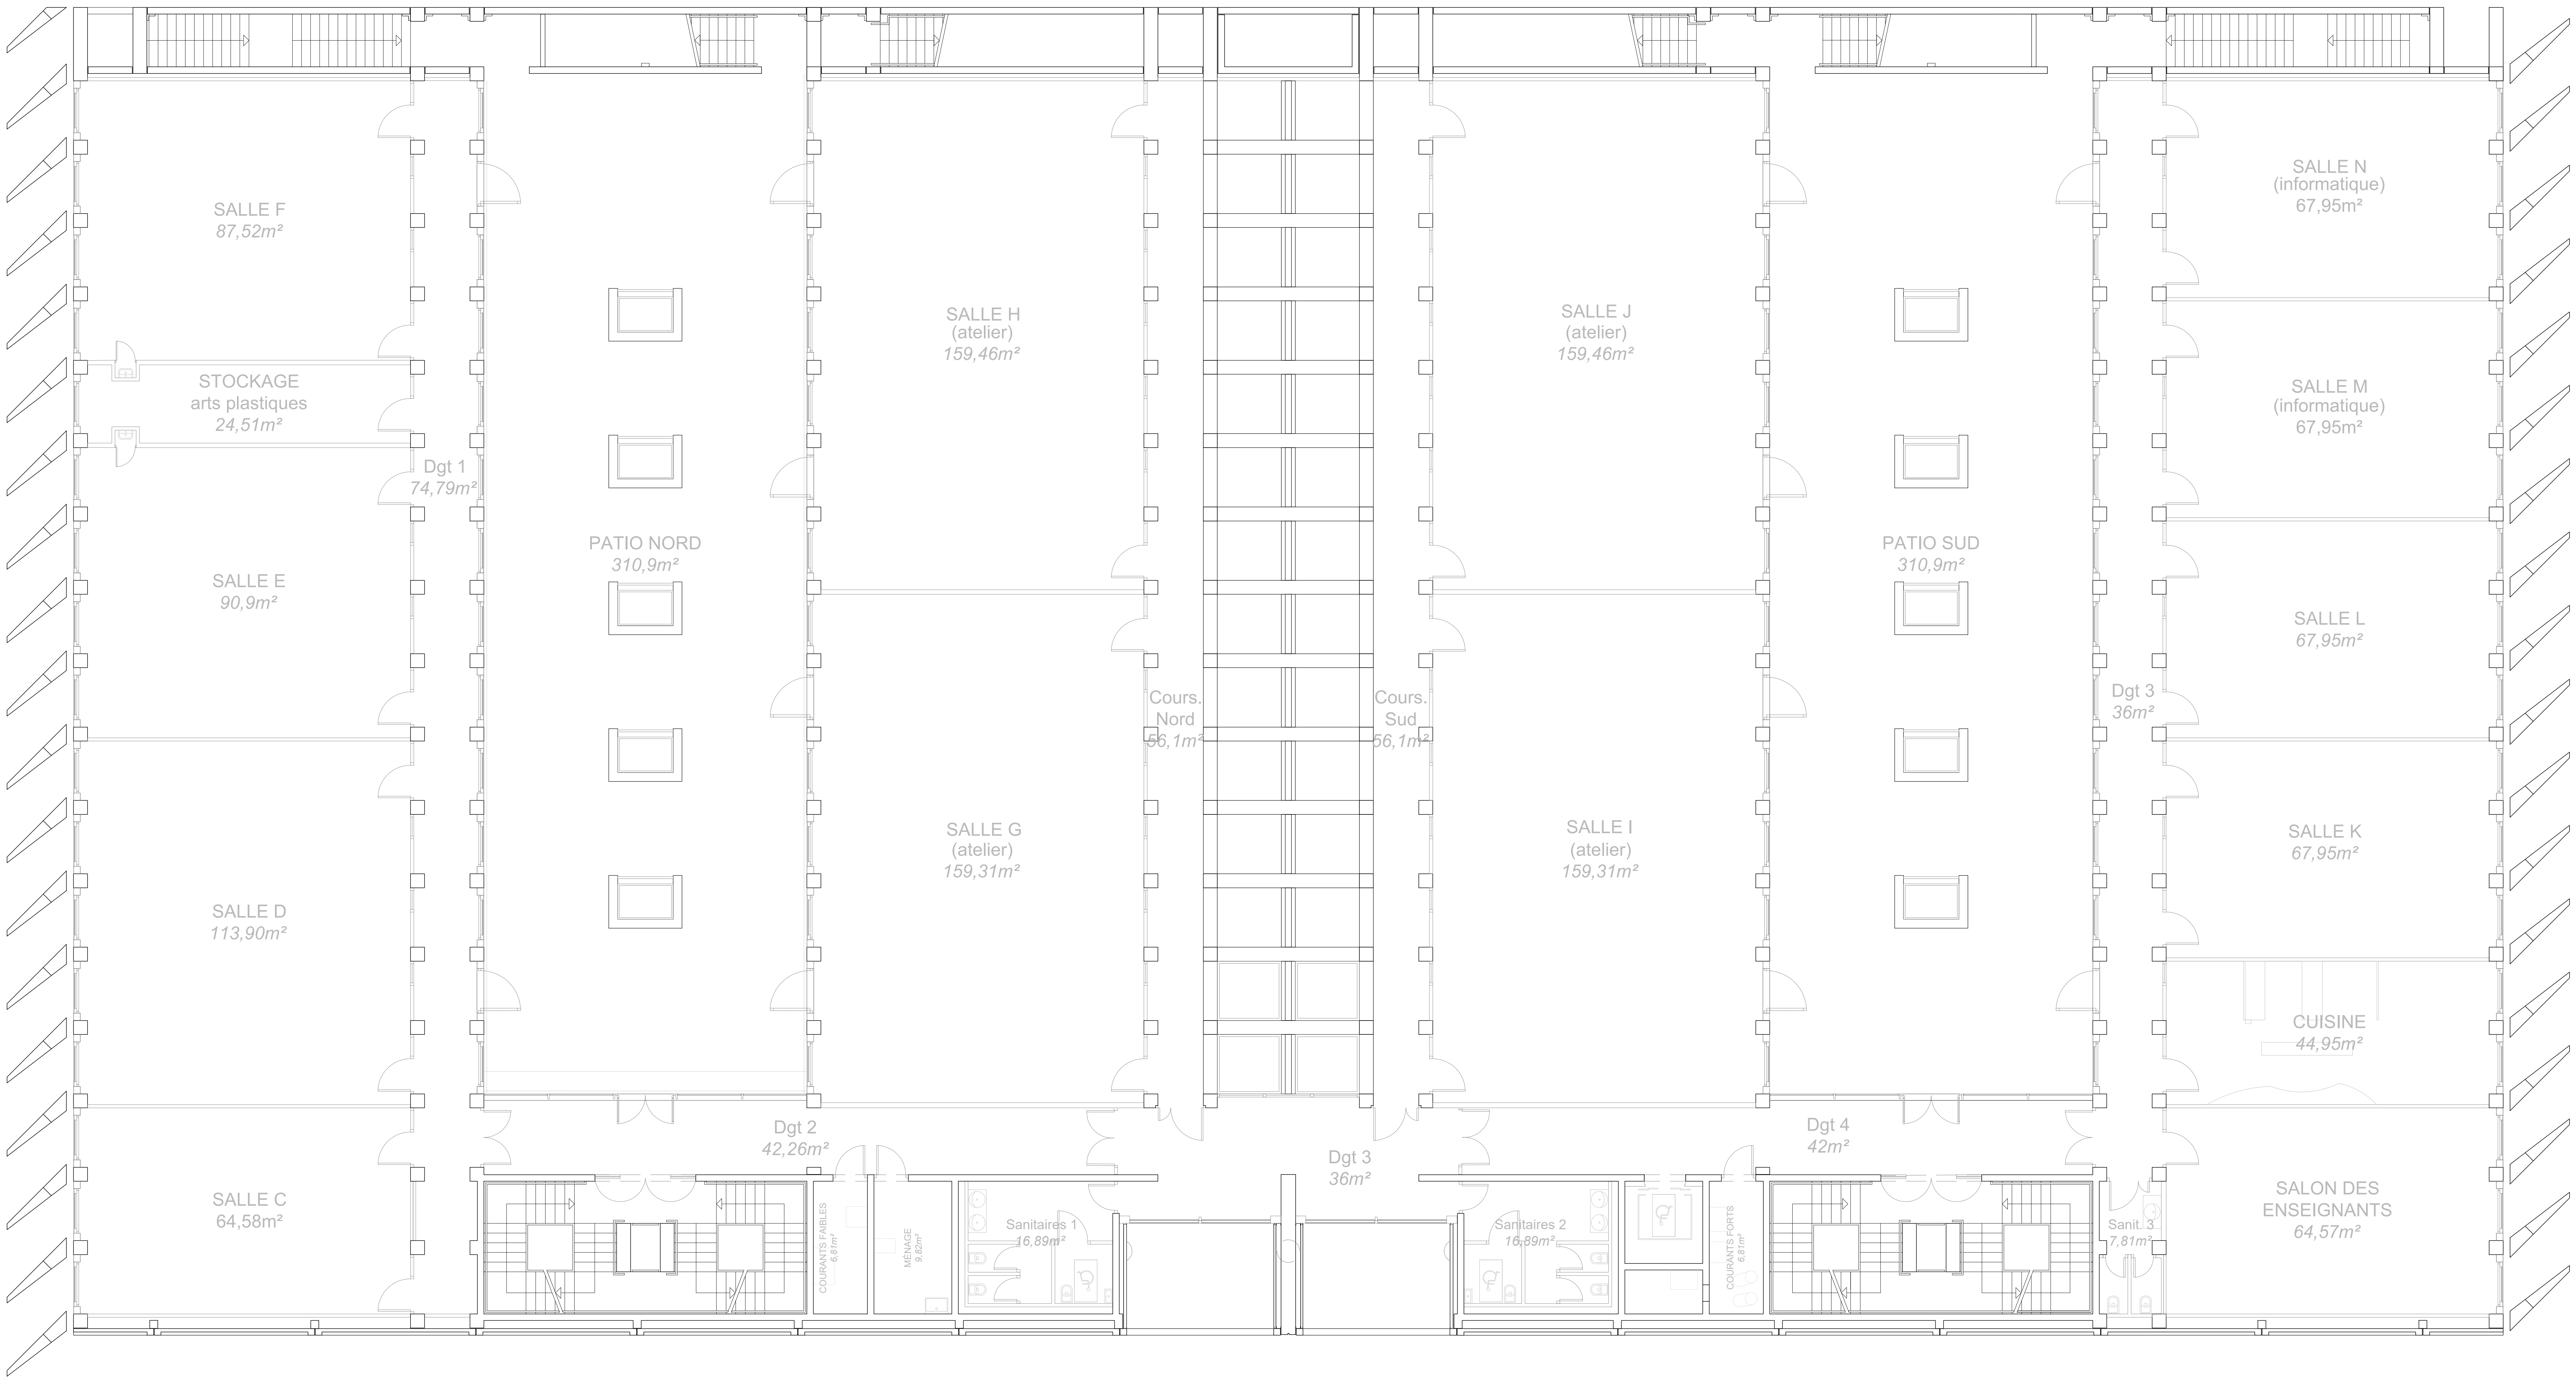


R+2
Ech : 1/75

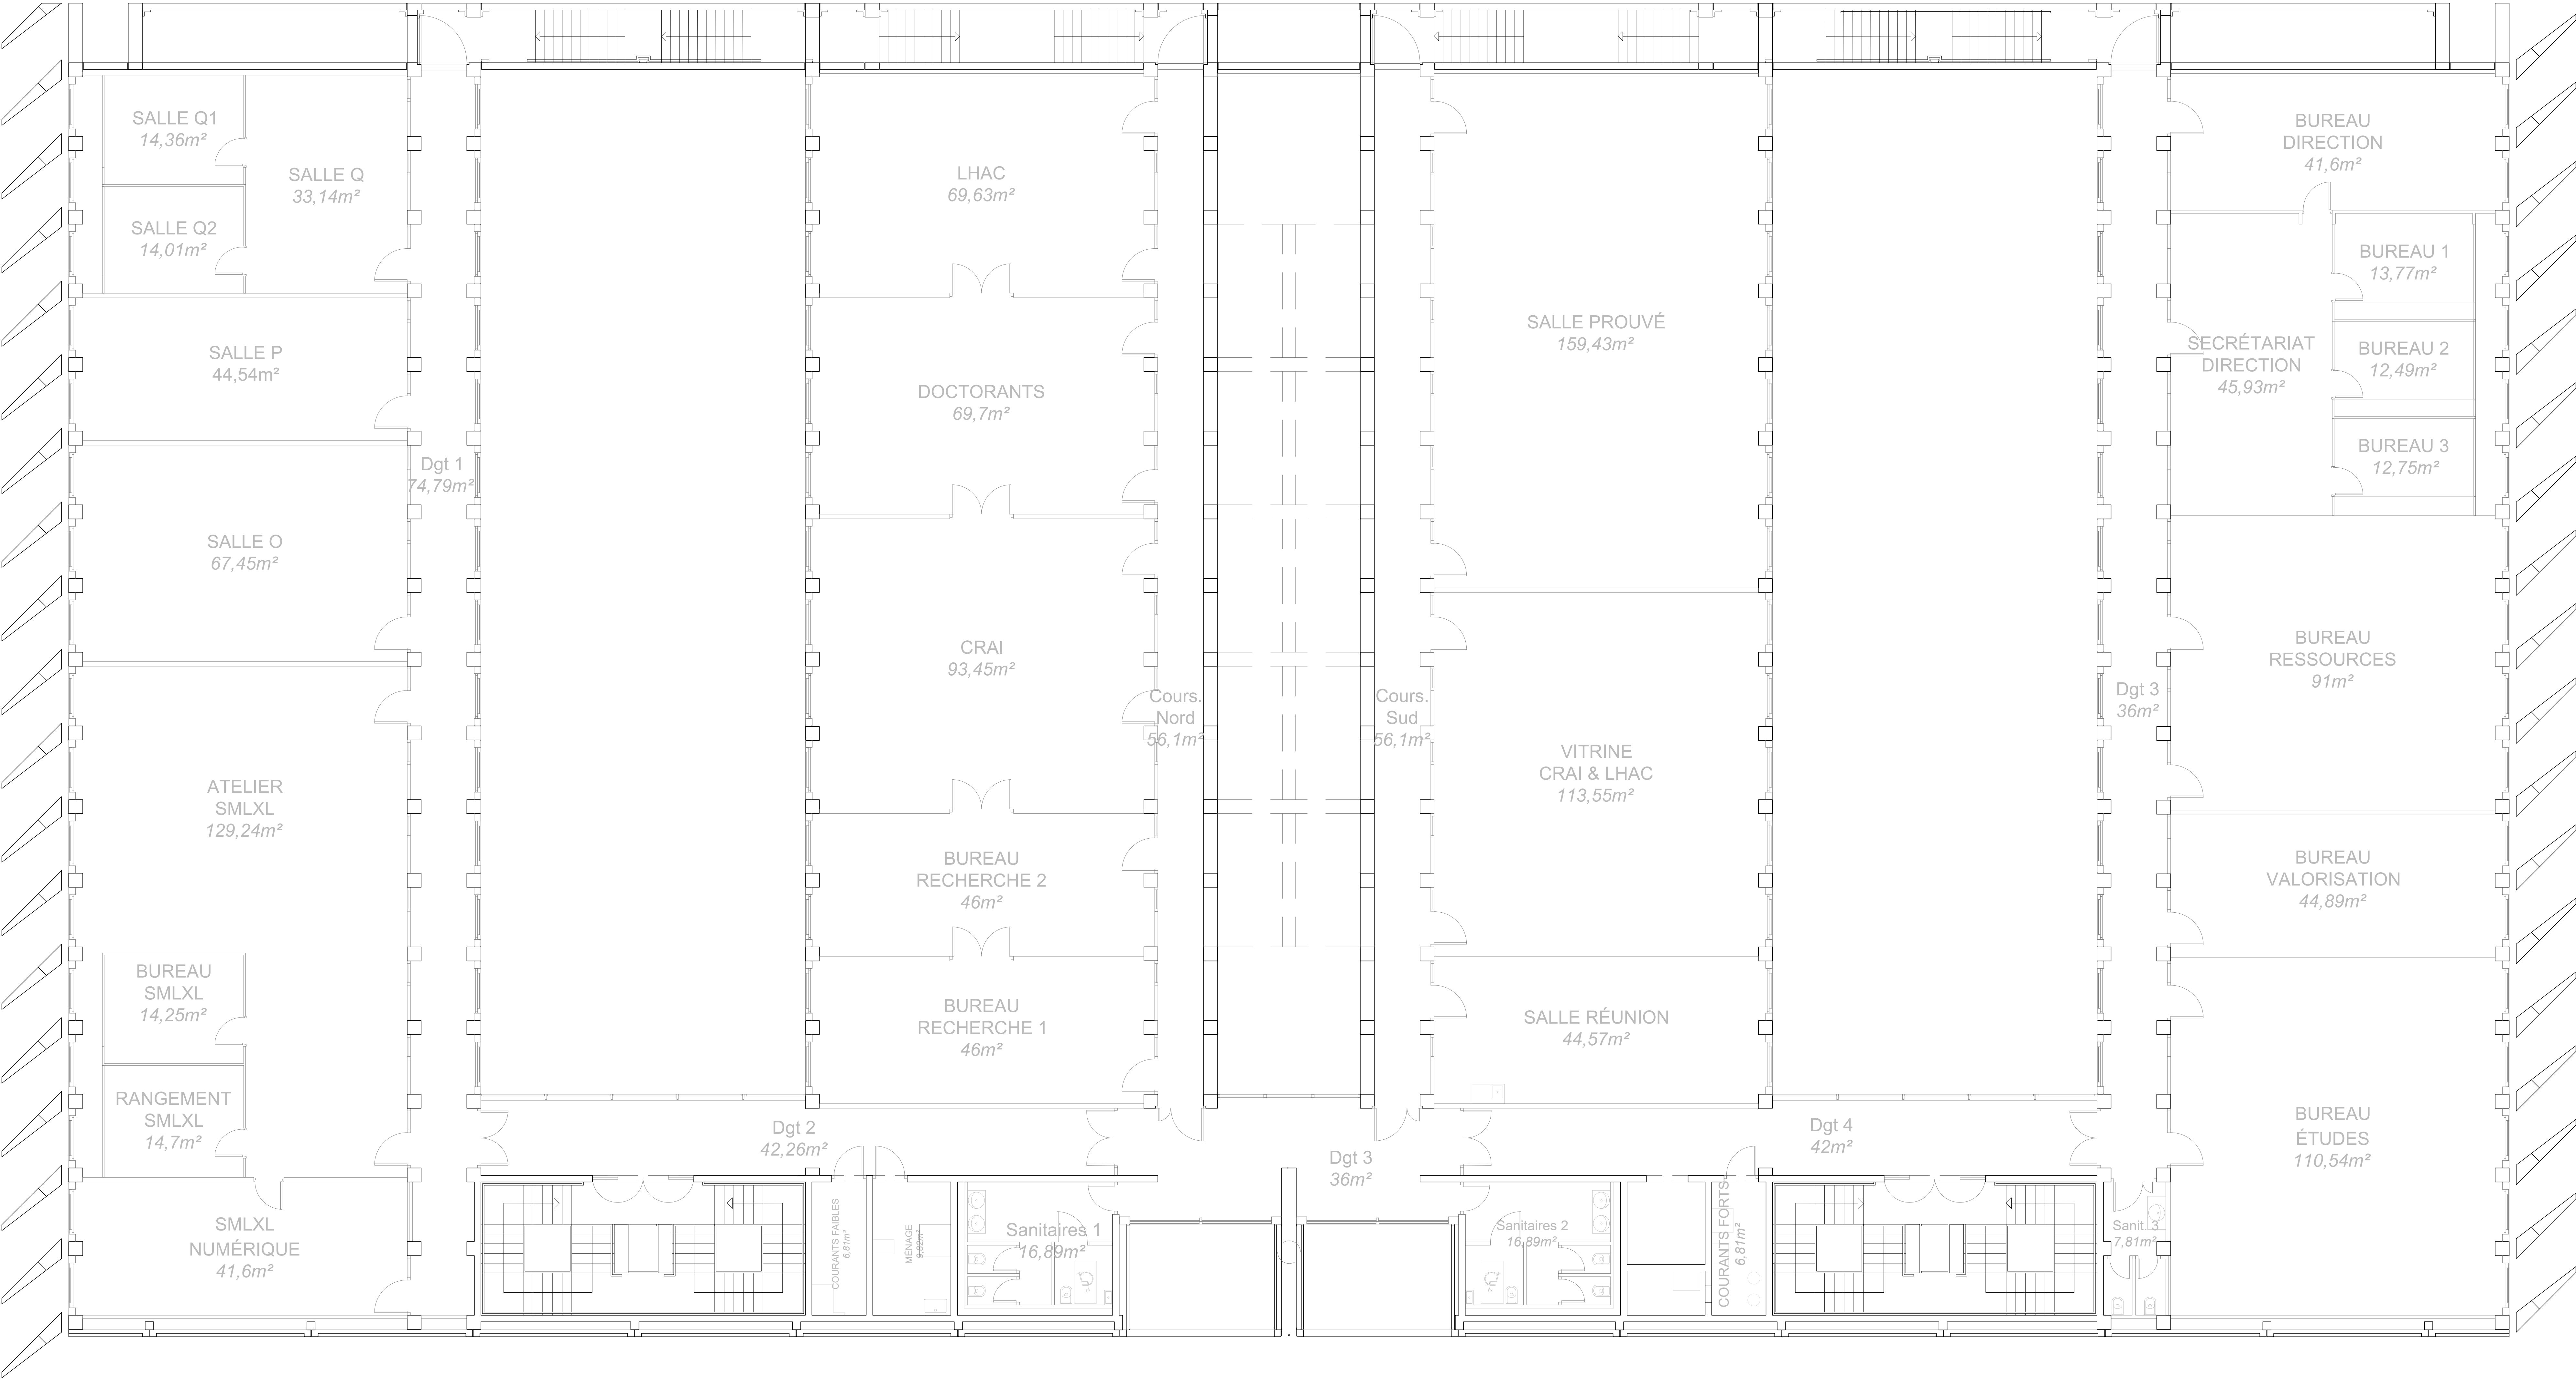


Toiture

Ech : 1/75

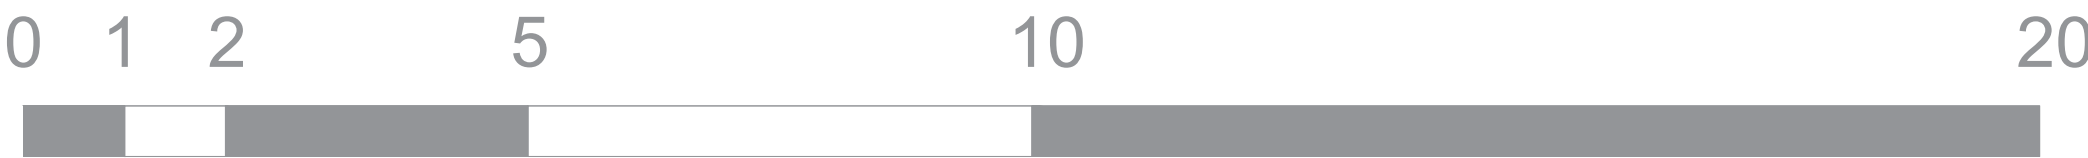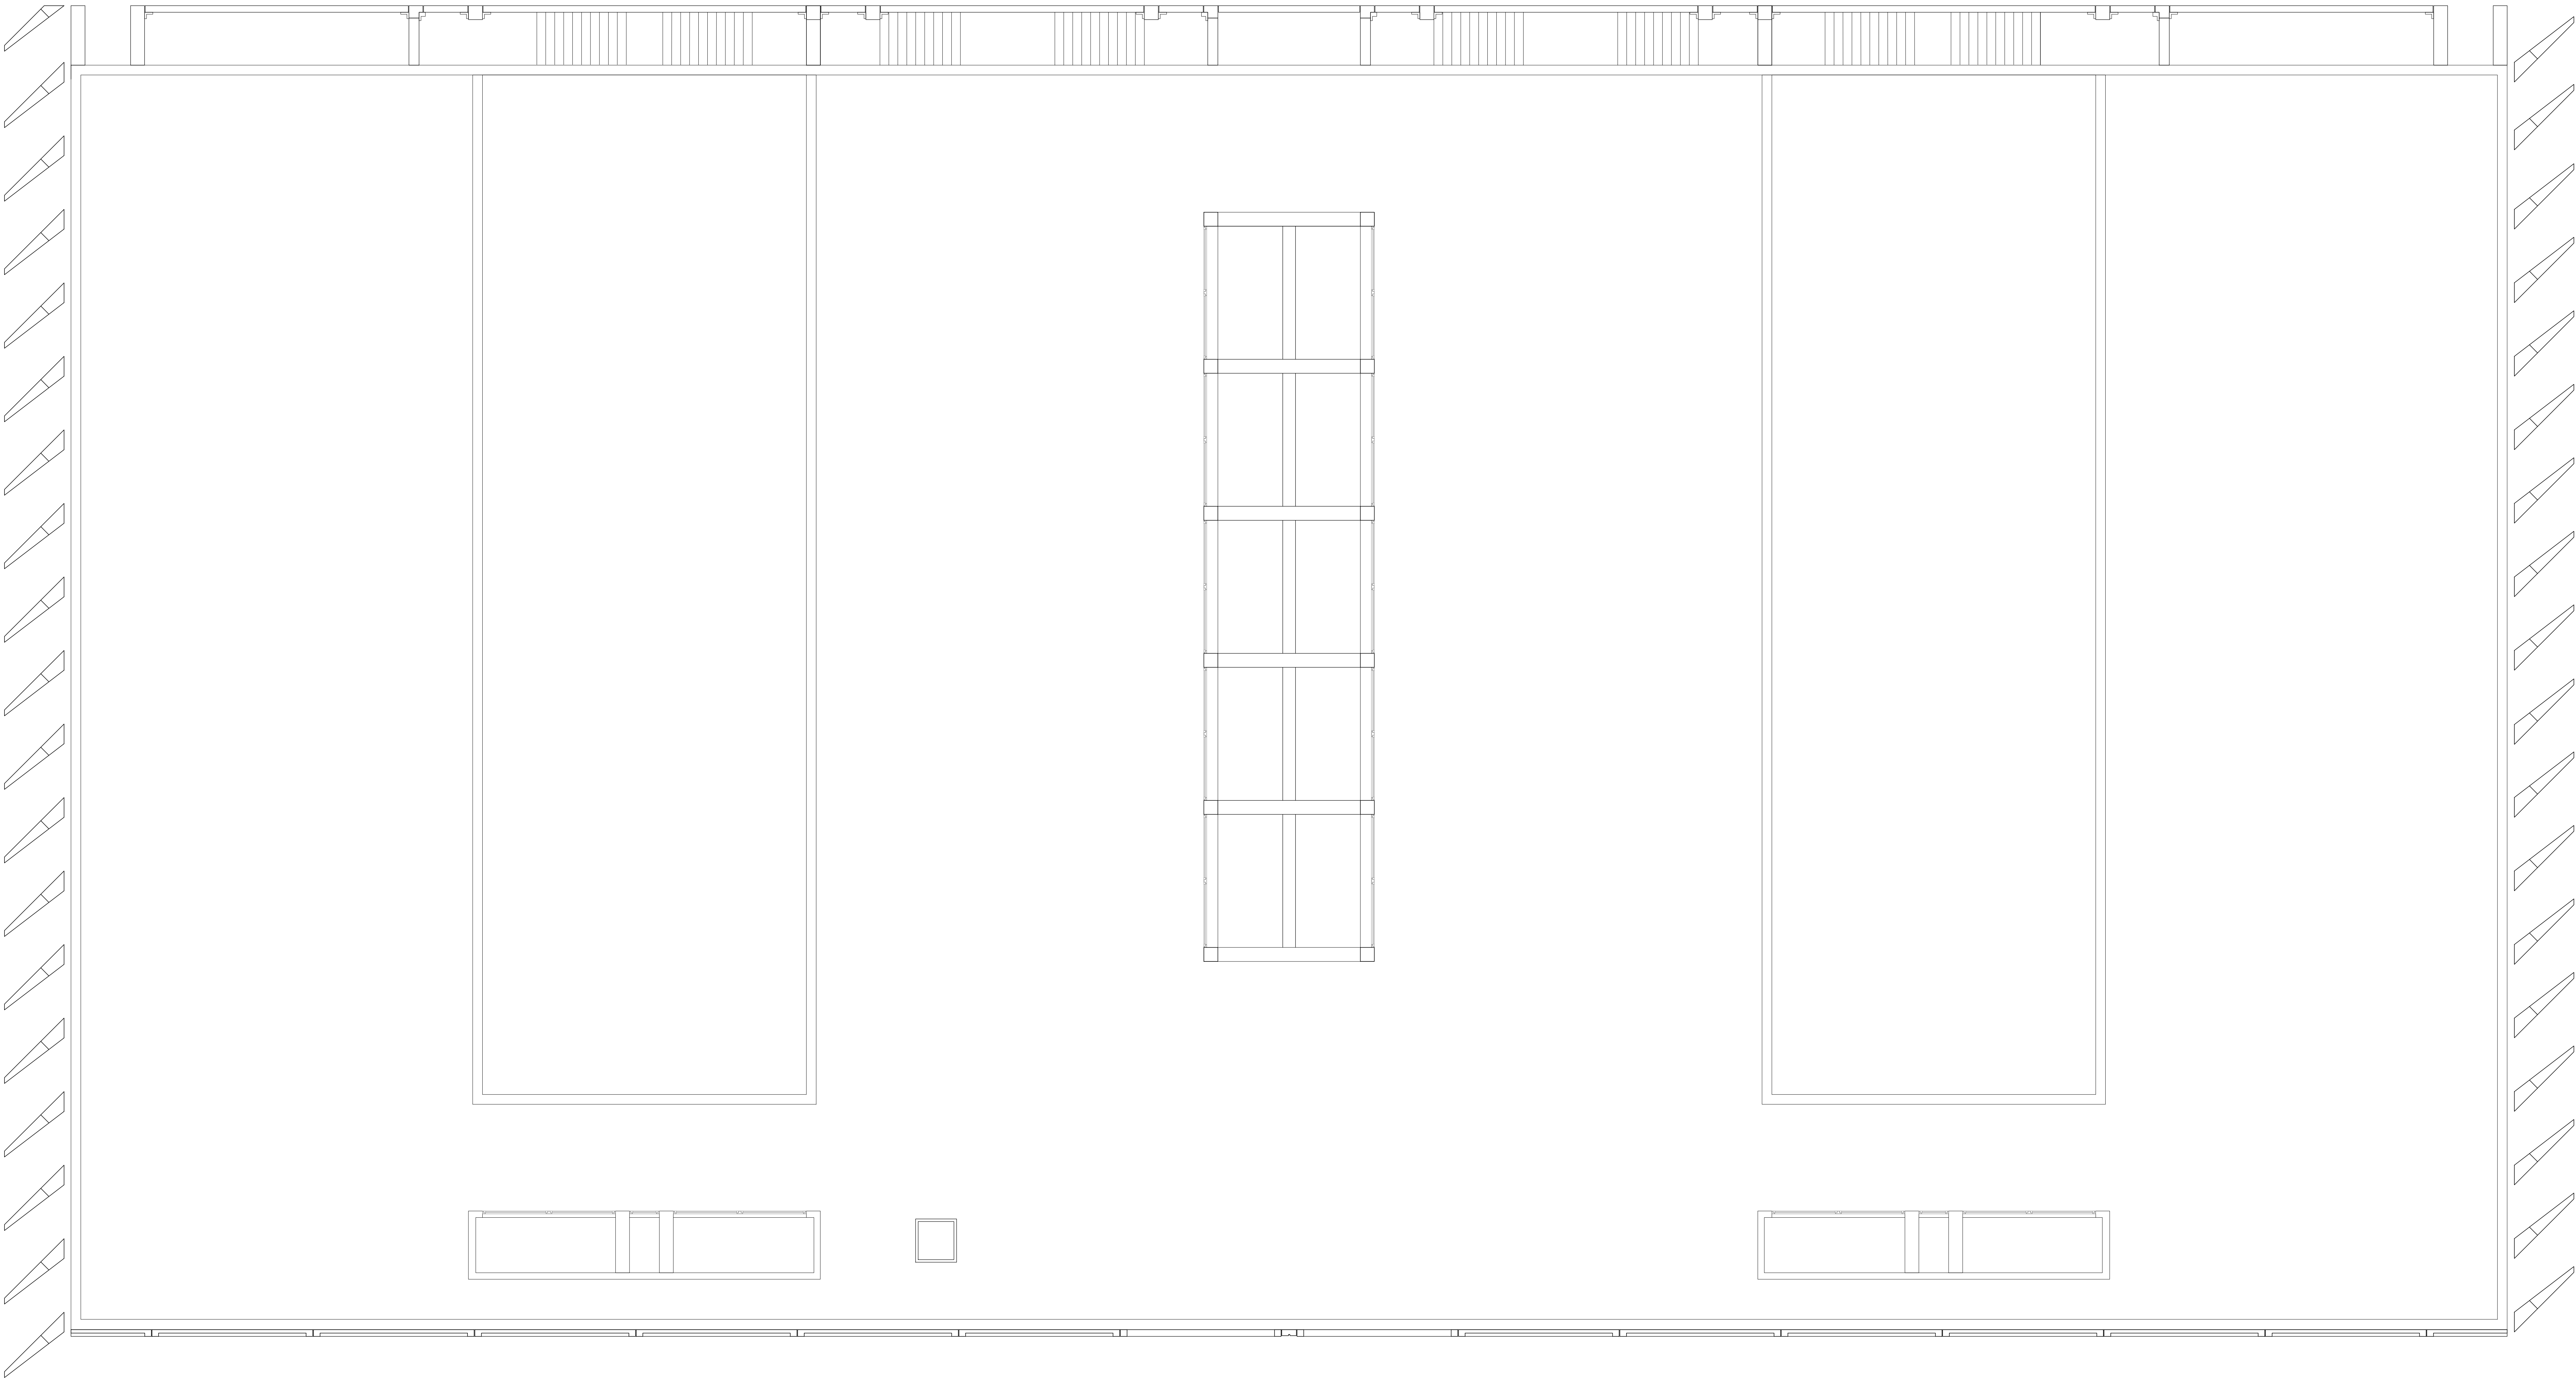


COUPE 1

Ech : 1/75

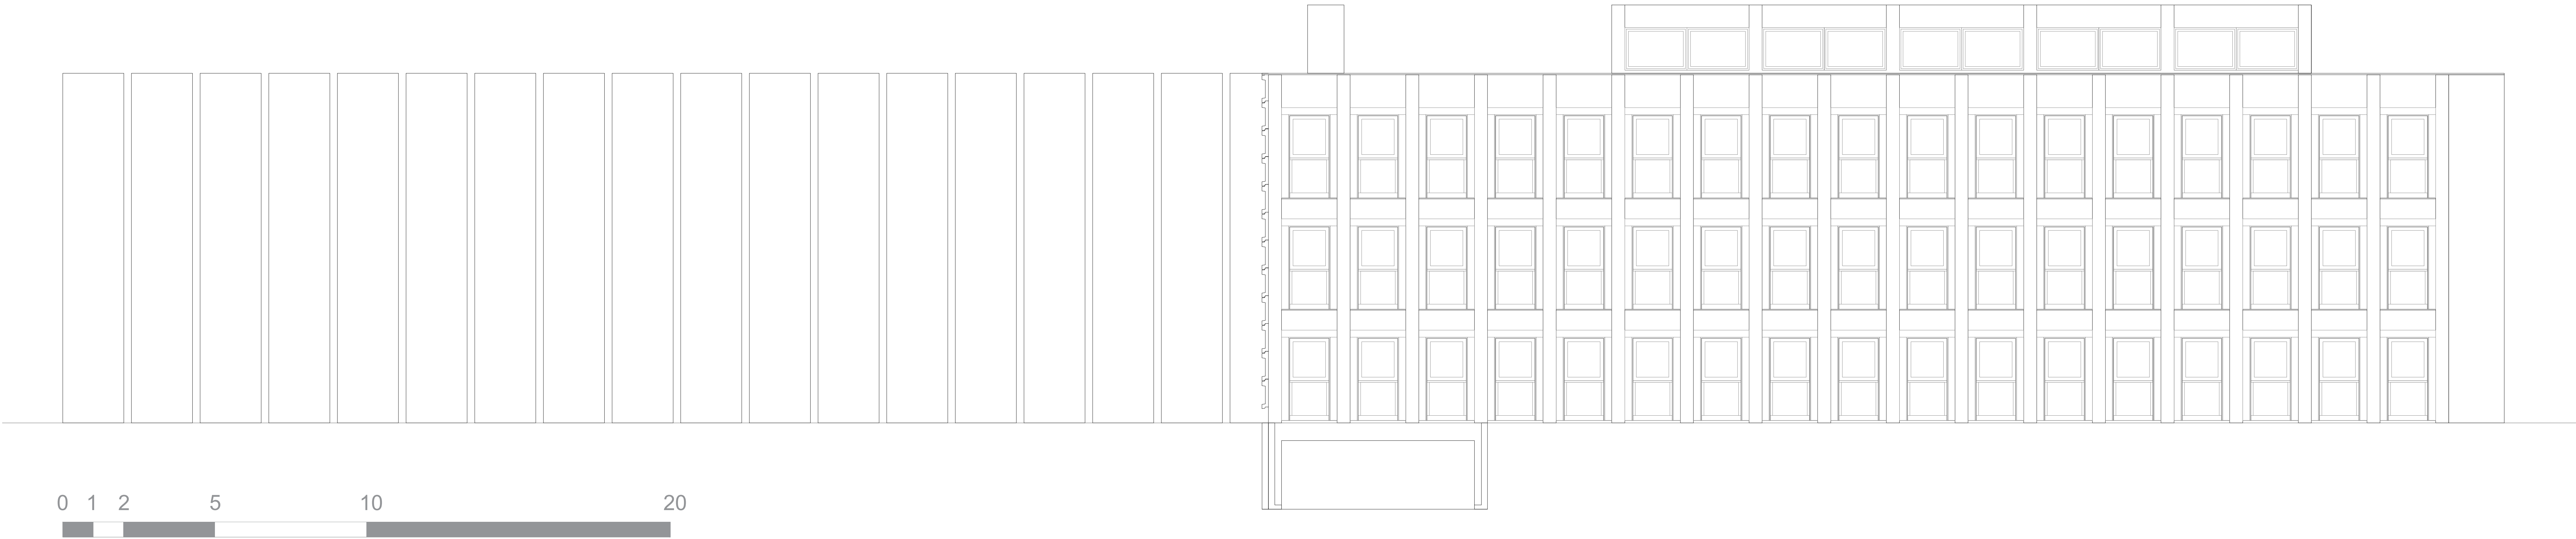

COUPE 2

Ech : 1/75

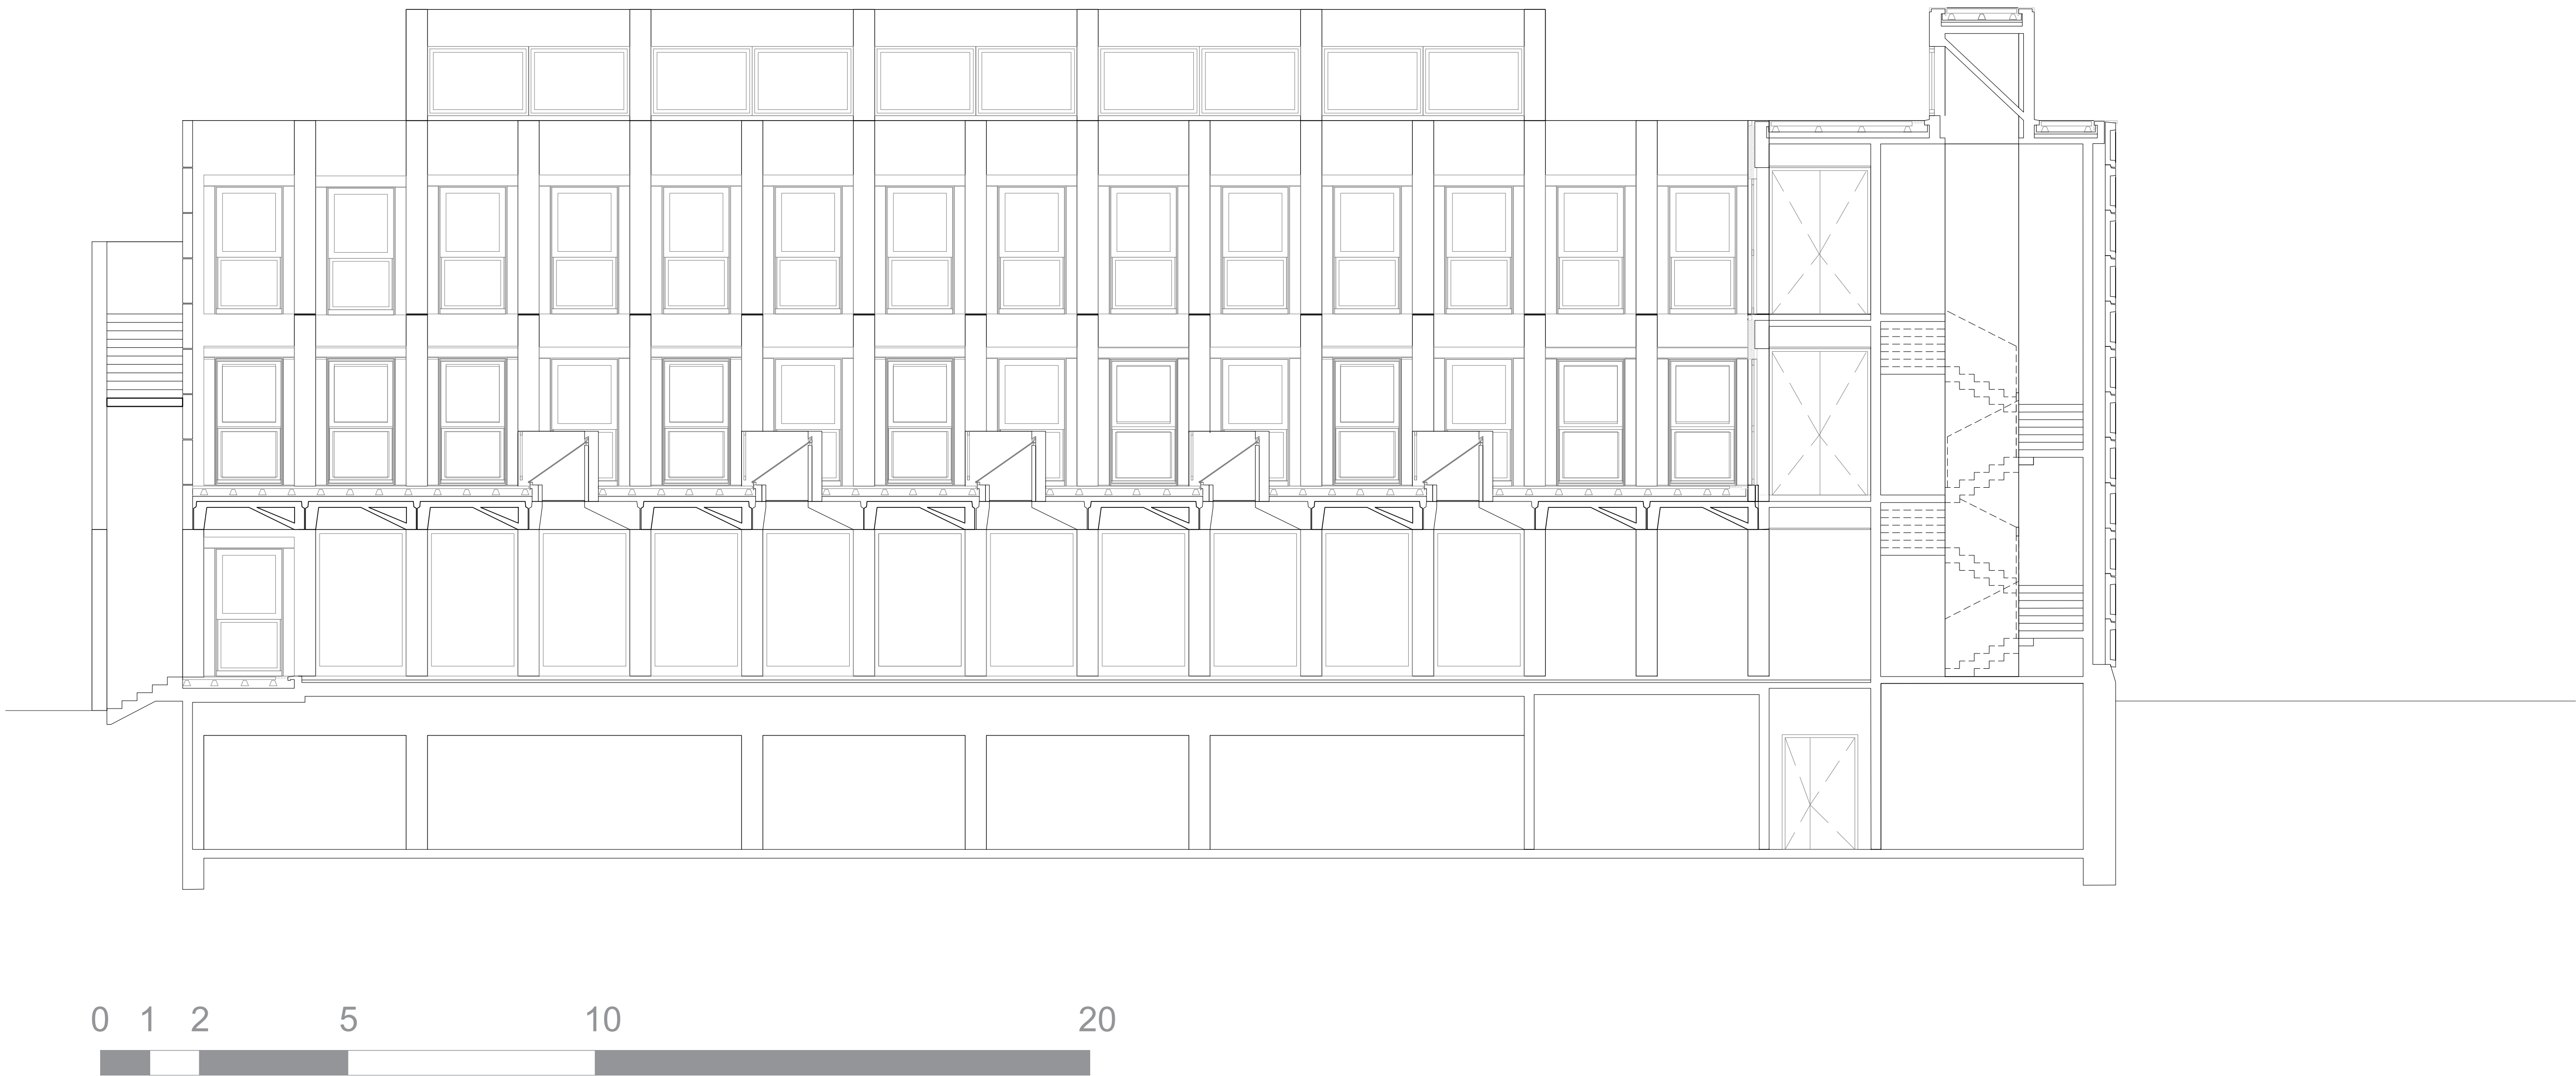

Ech : 1/75

