


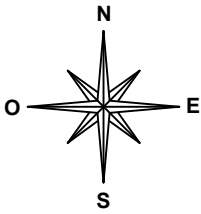


Plan de situation









Extrait Cadastral

Préfixe : 000
N°Parcelle :
0075,0077,0076,0421,0078,0417

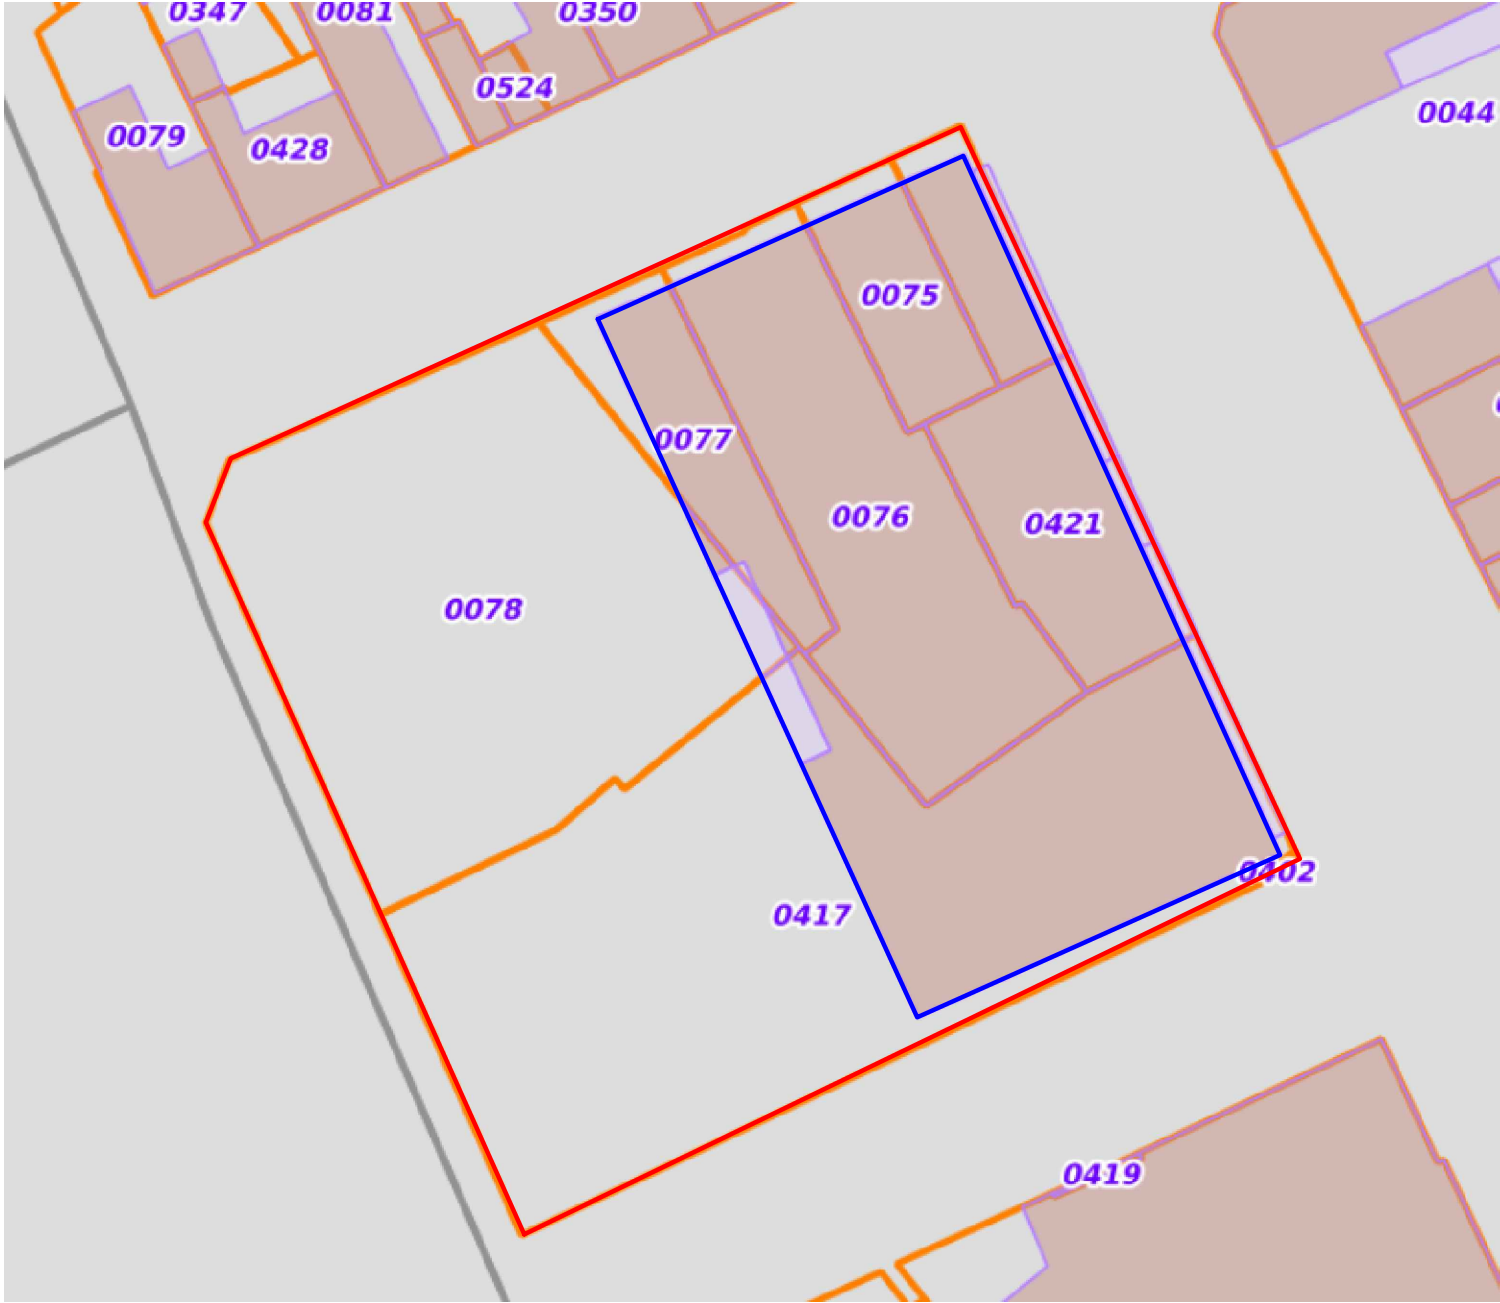



Sous-Sol

Ech : 1/75

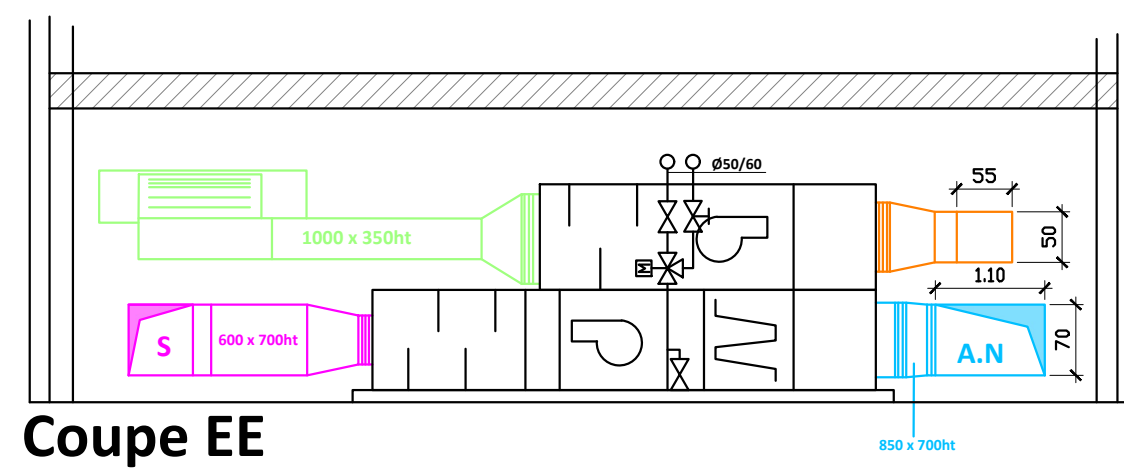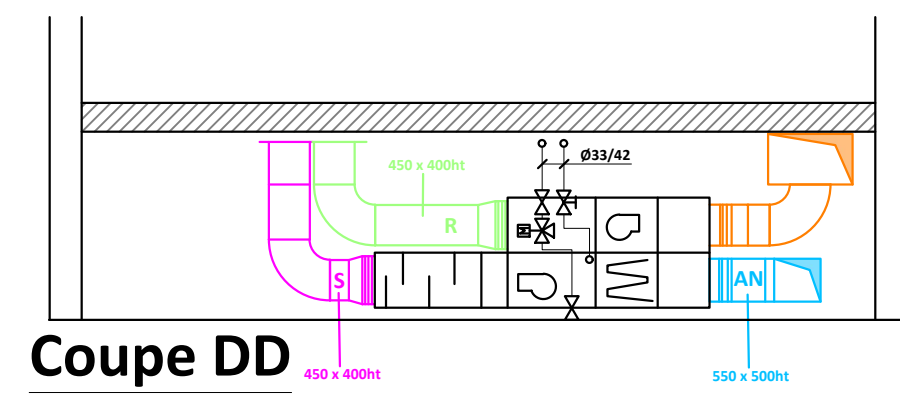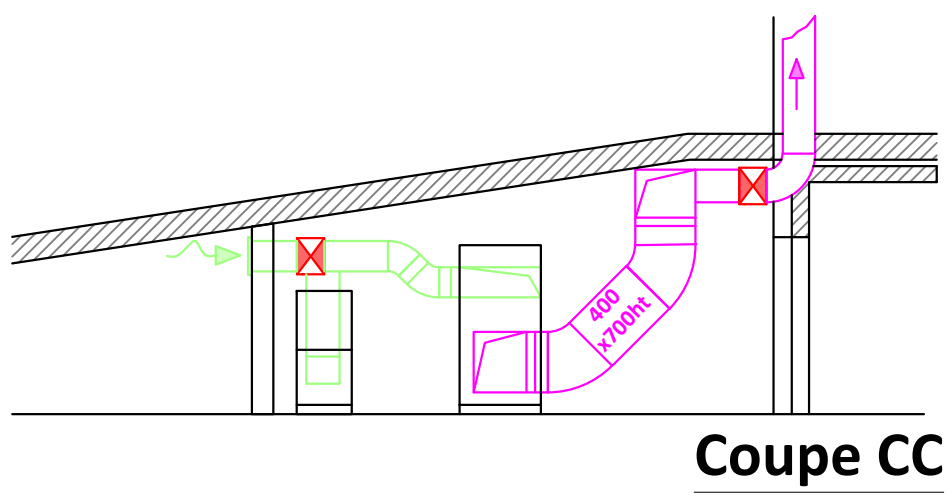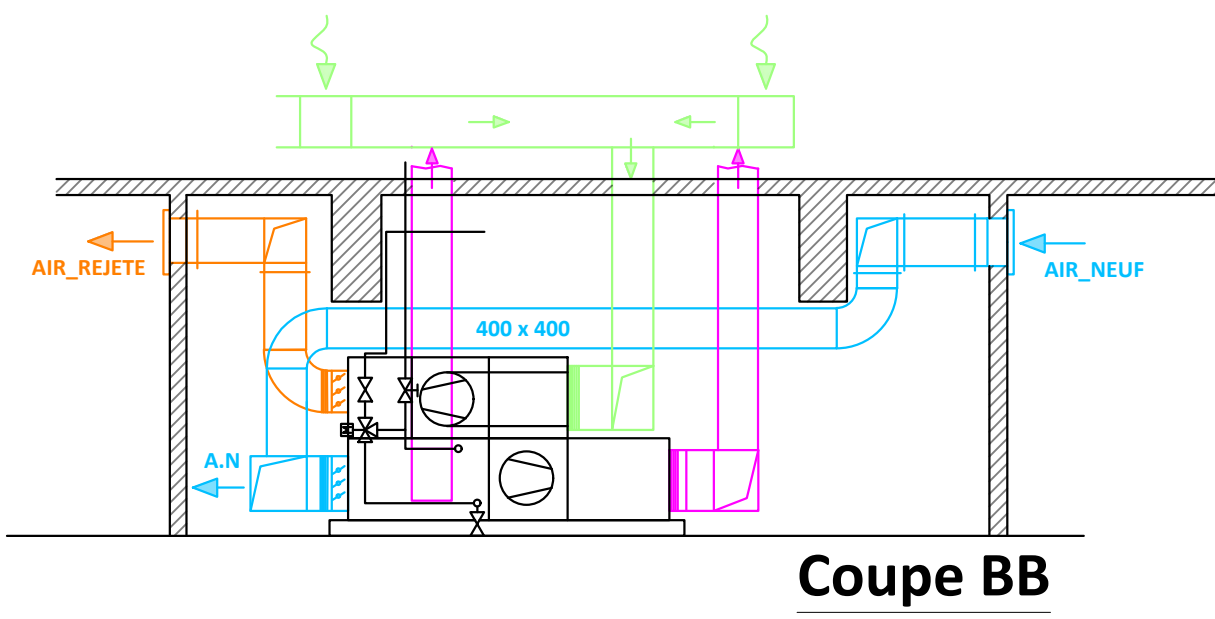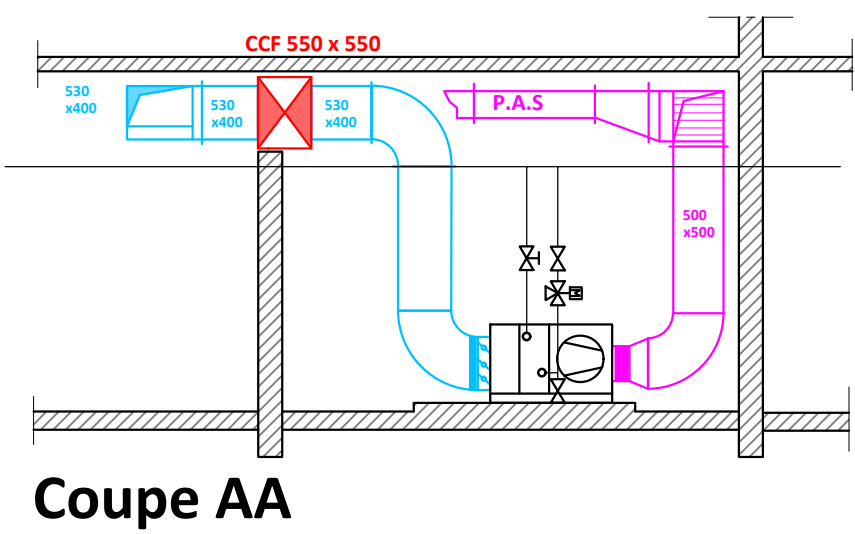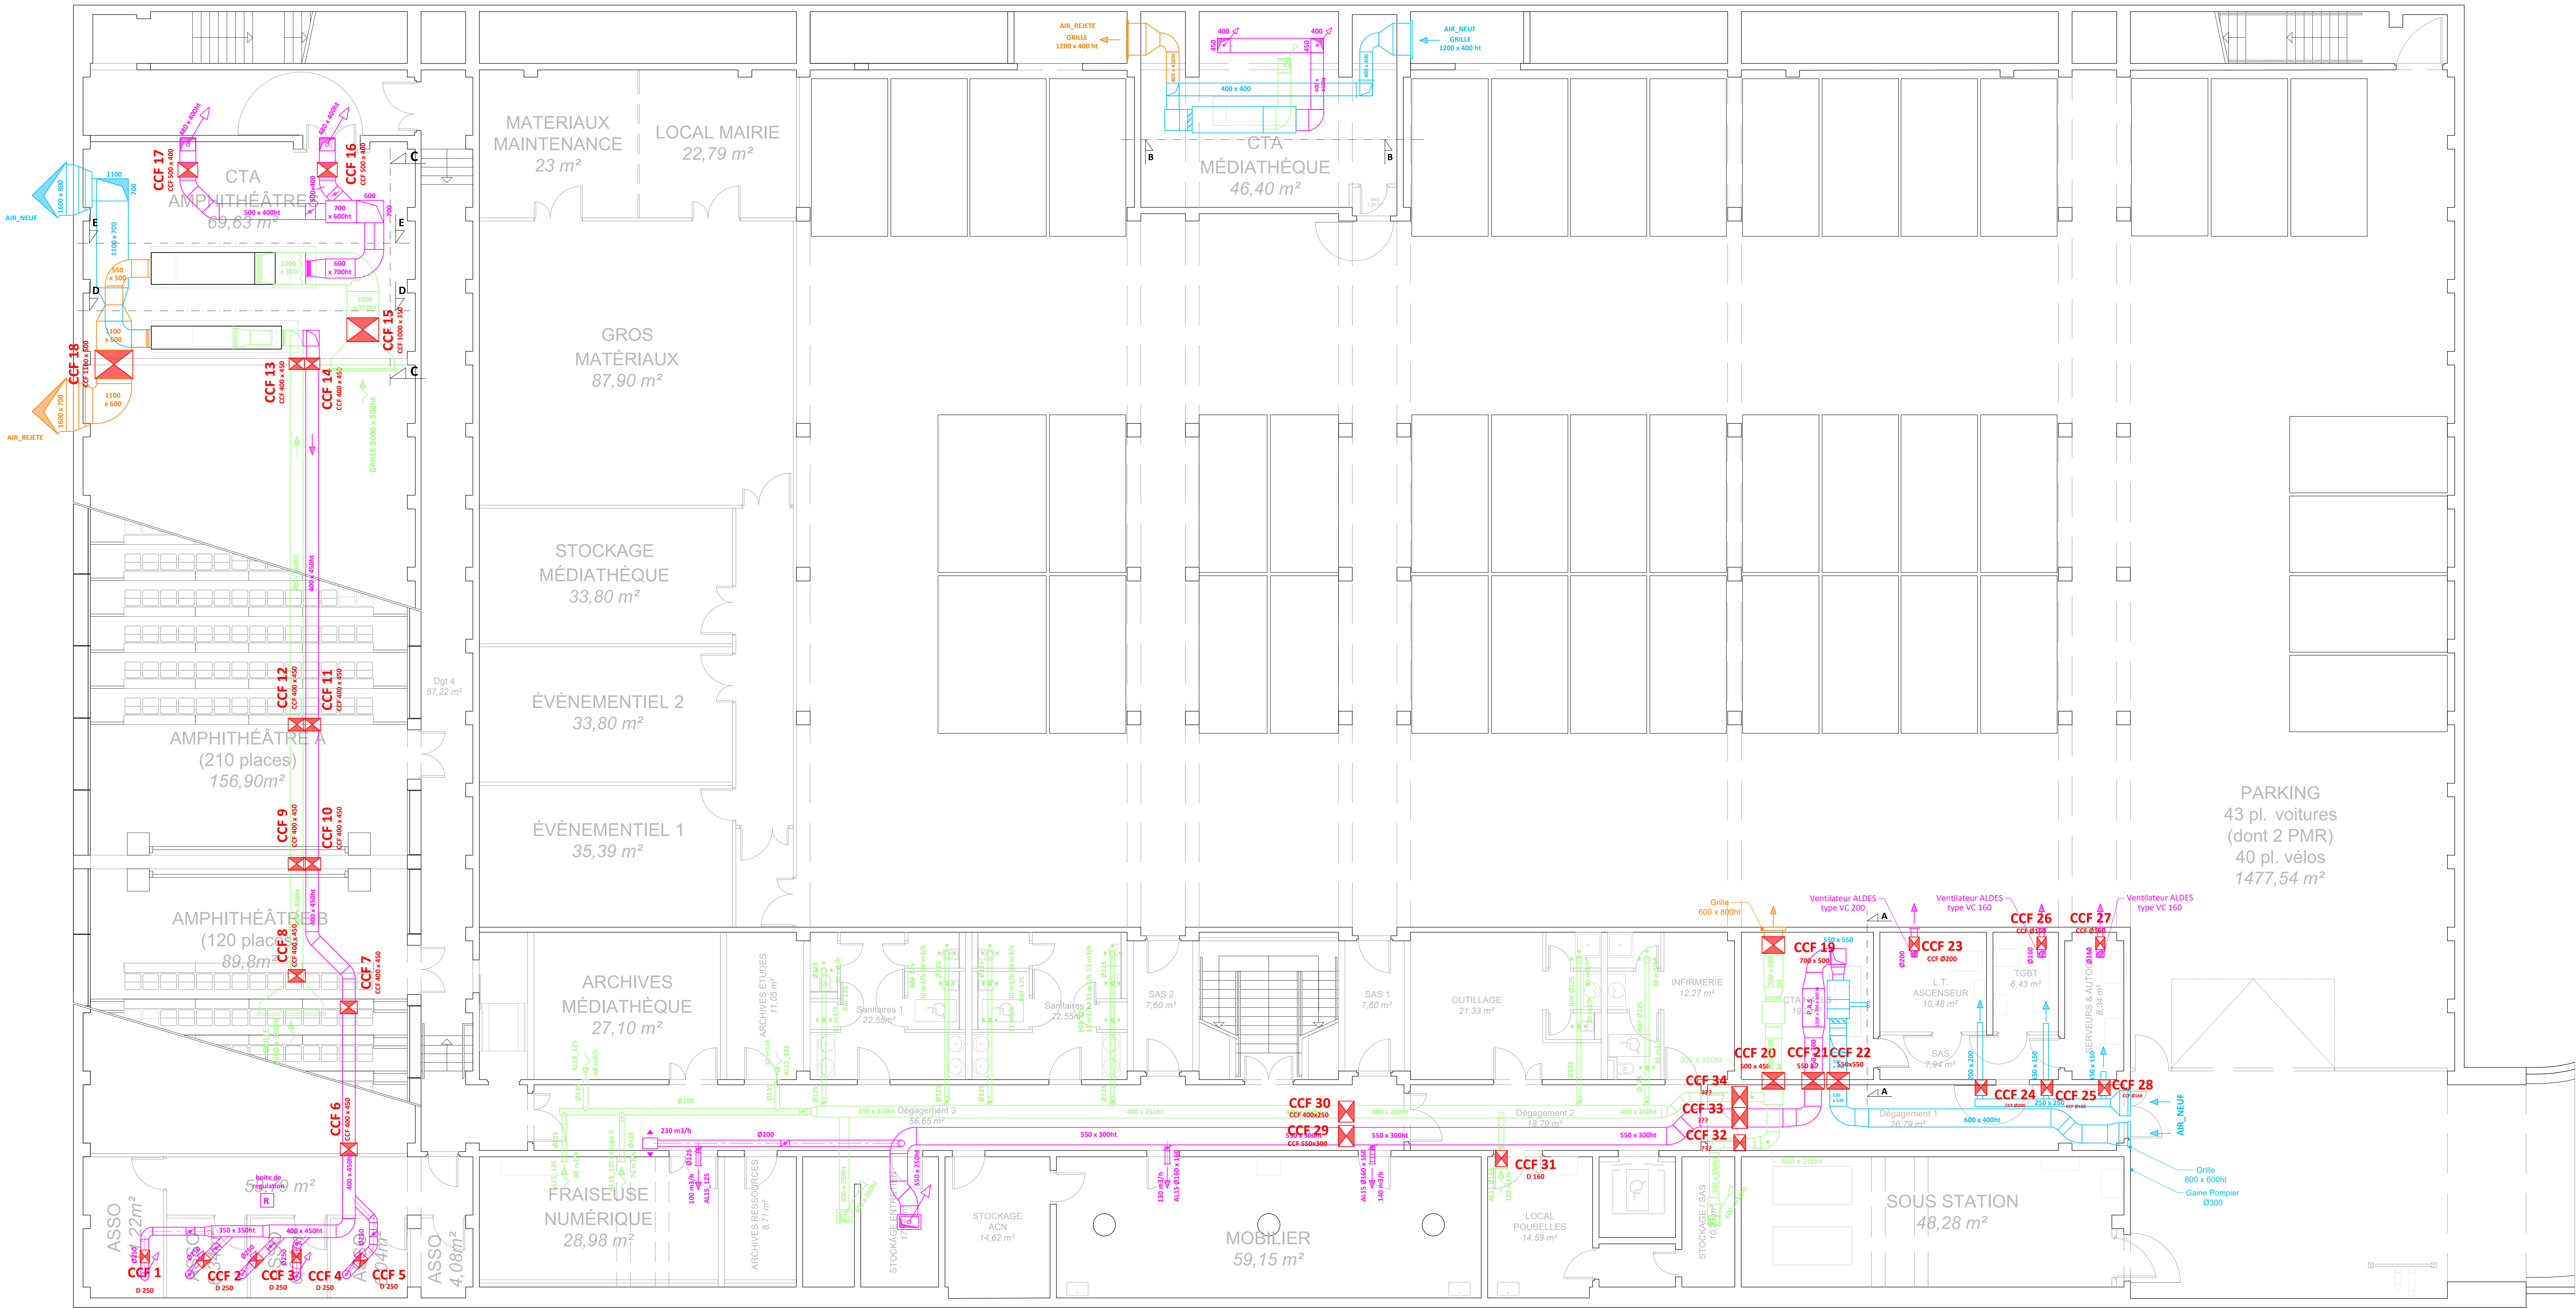


RDC

Ech : 1/75

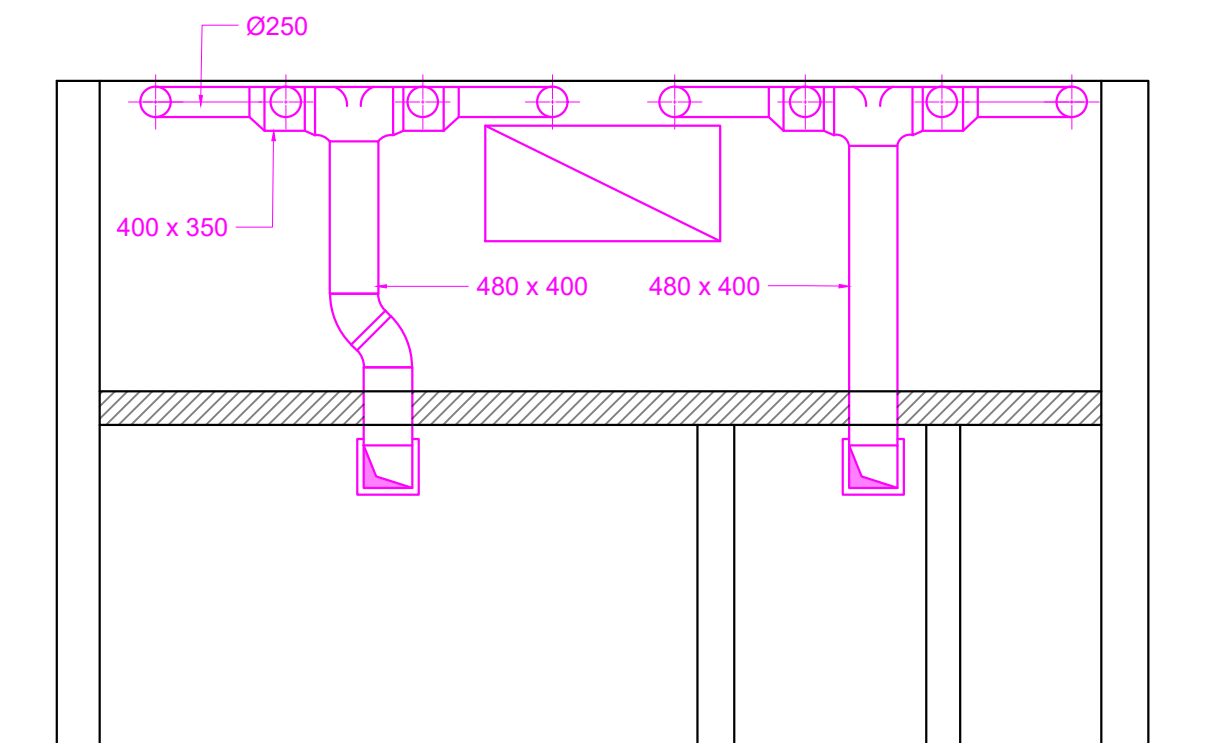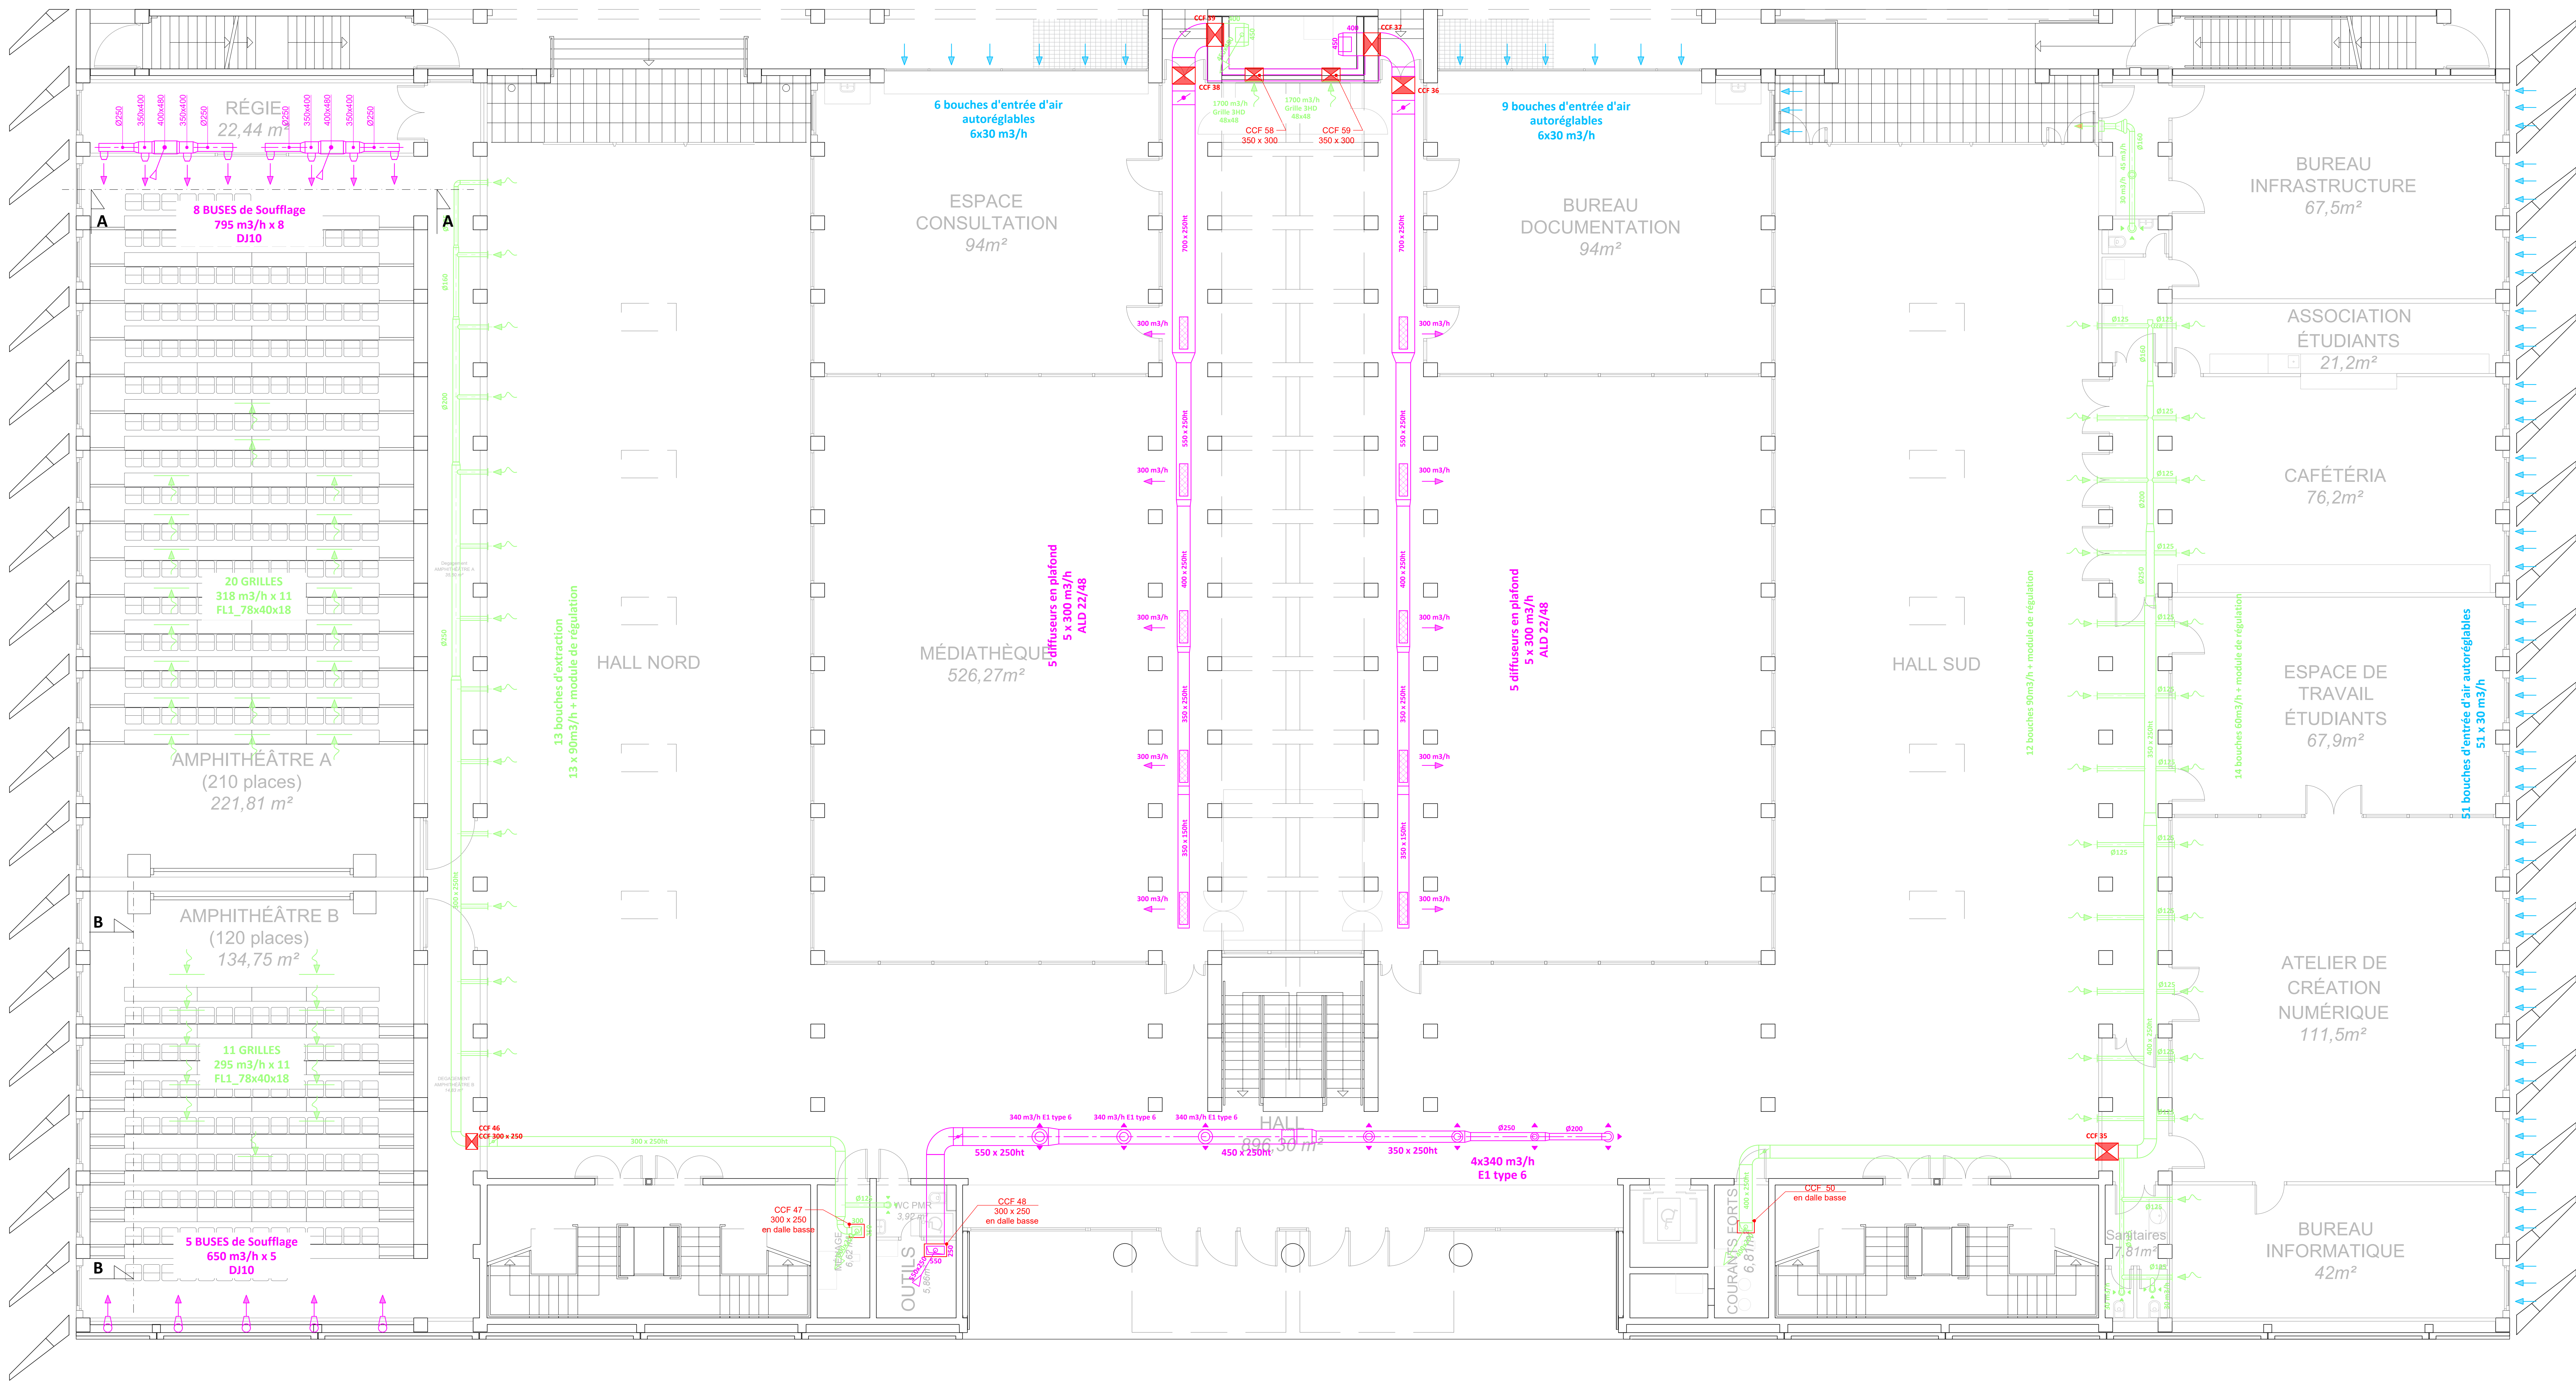


Coupe AA

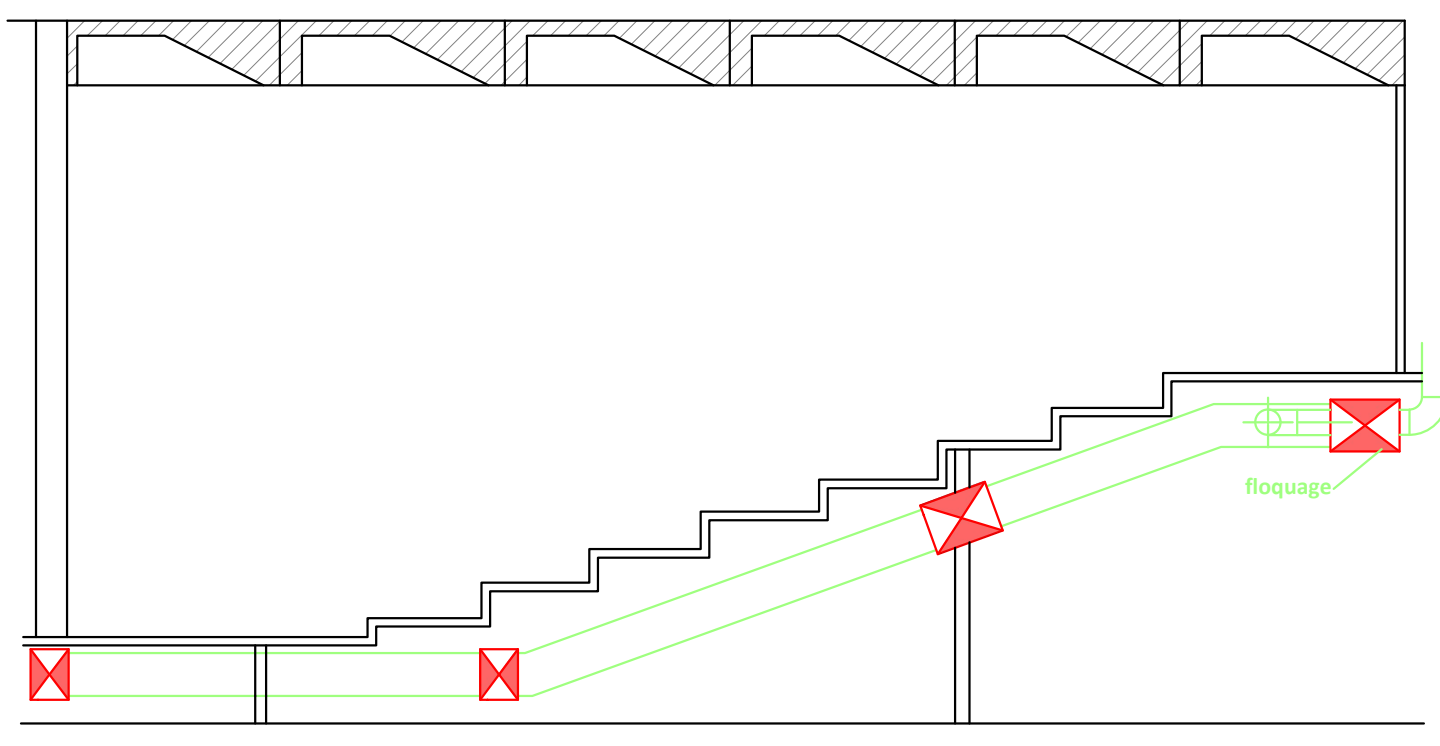

Coupe BB

R+1
Ech : 1/75

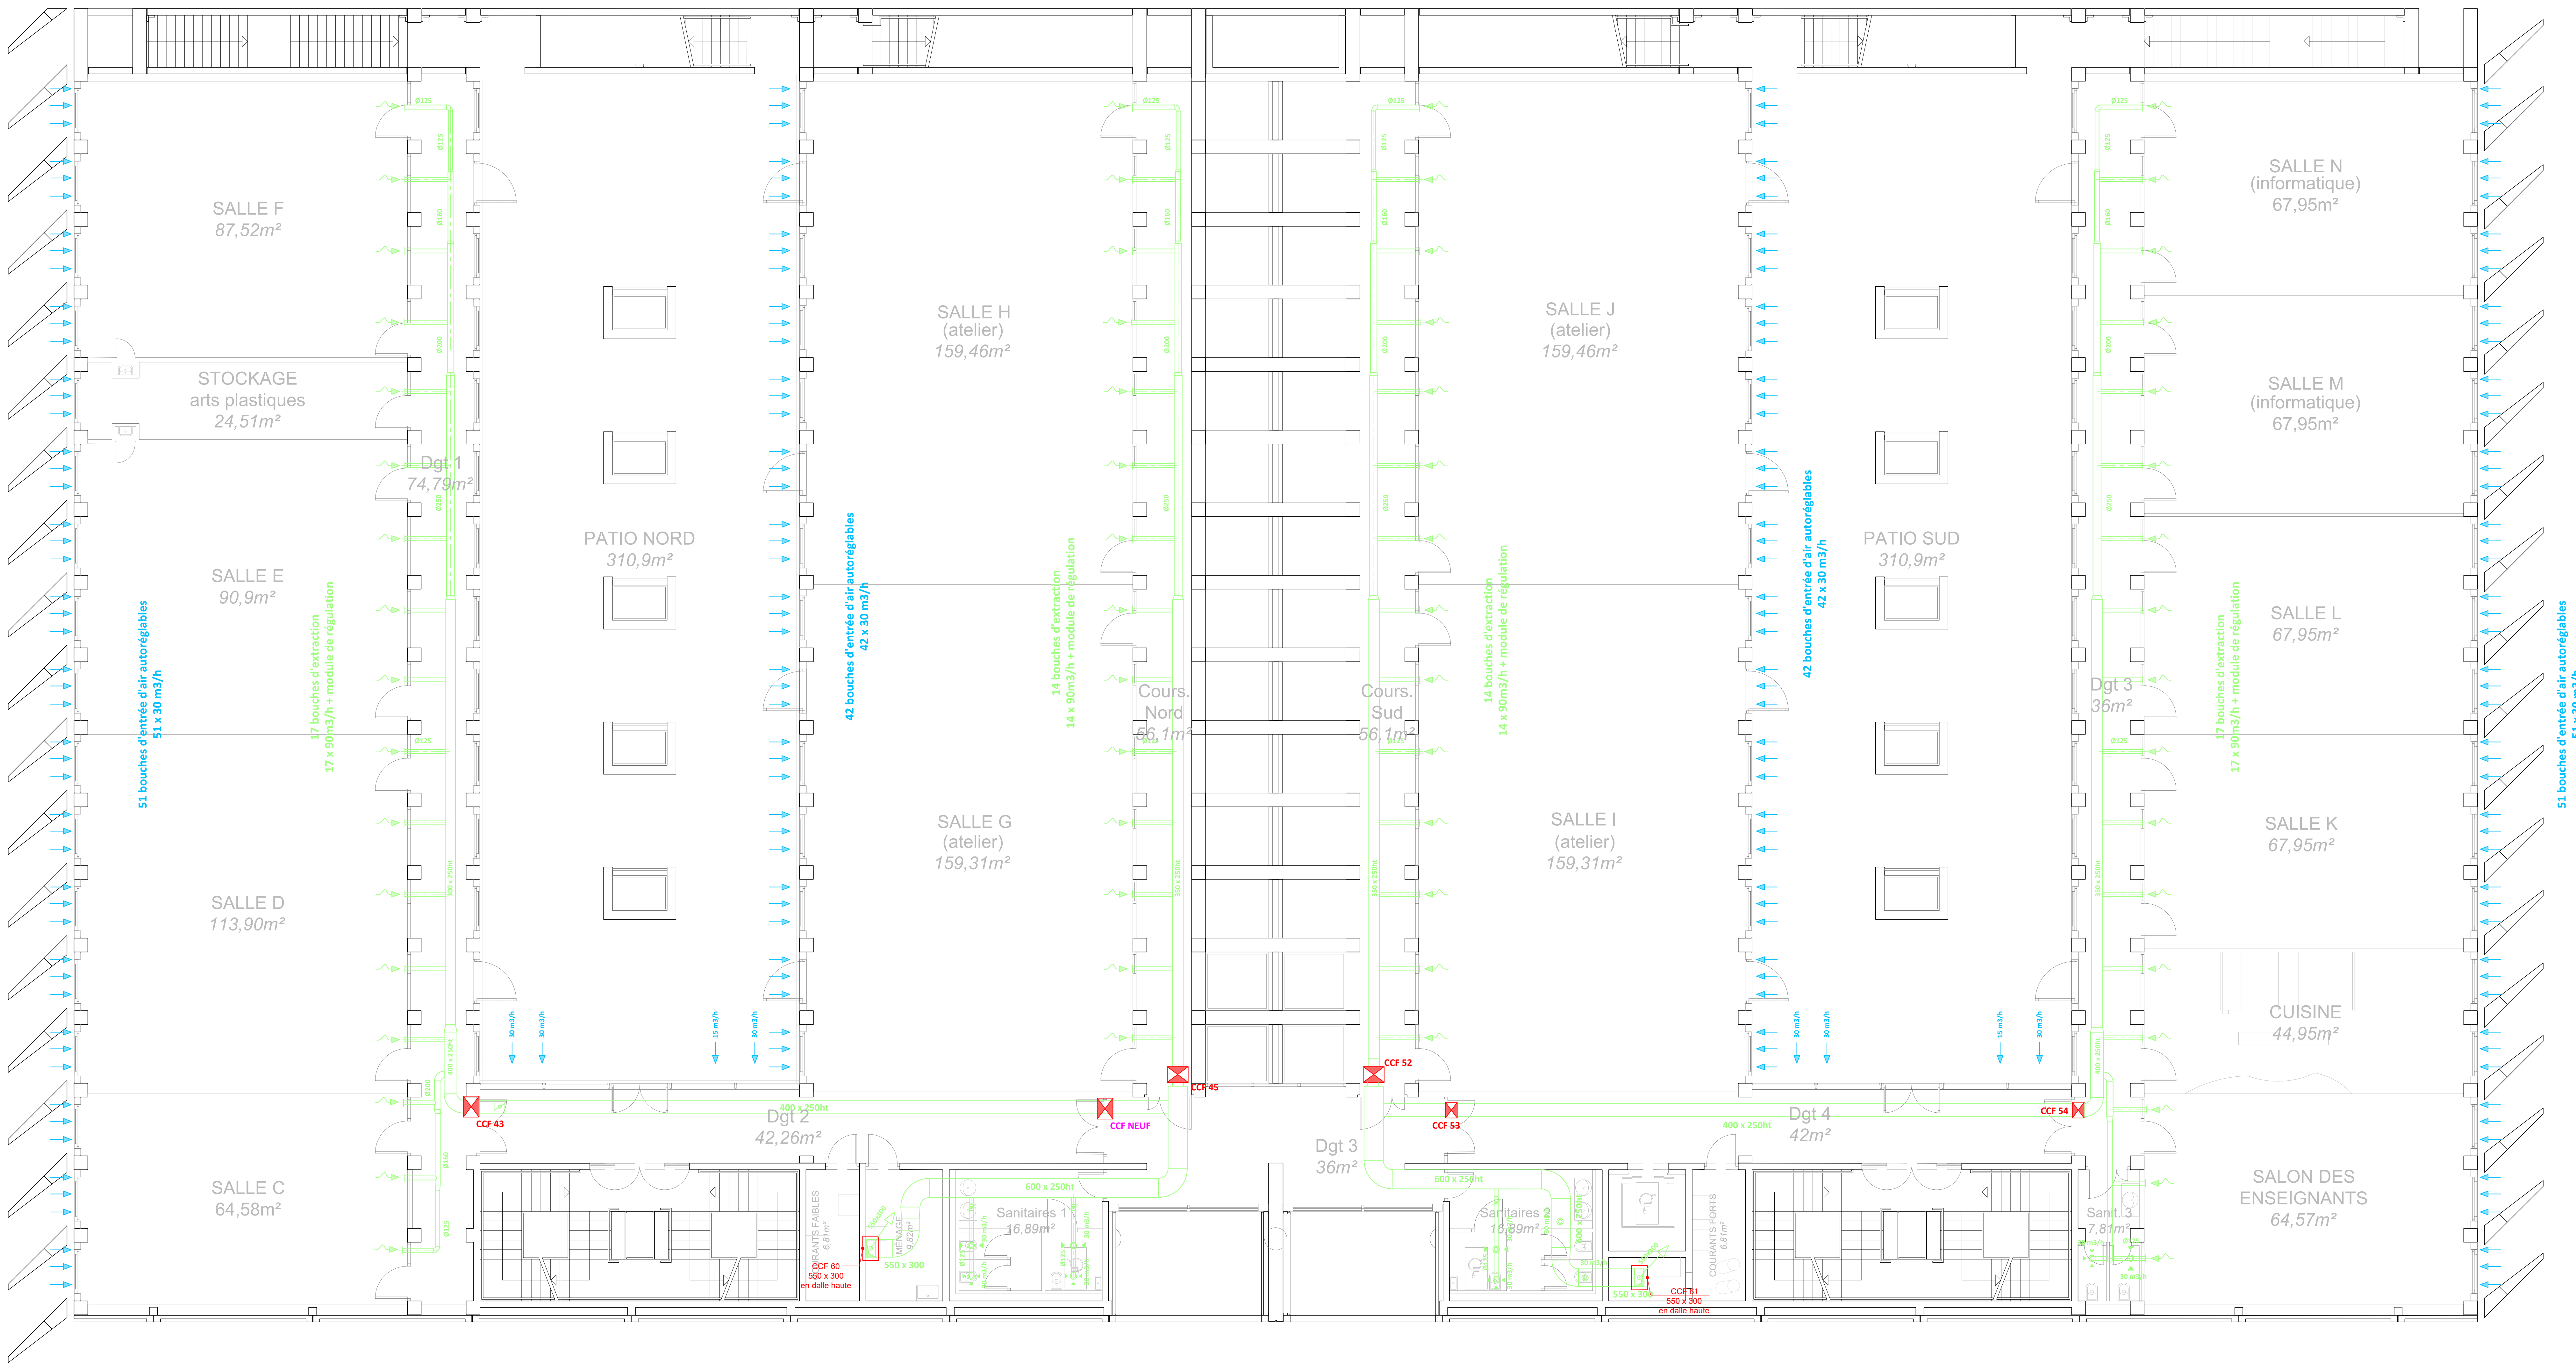

Ech : 1/75

