


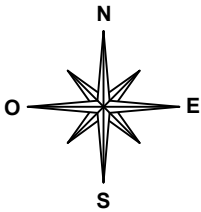


Plan de situation




Extrait Cadastral

Préfixe : 000
N°Parcelle :
0075,0077,0076,0421,0078,0417

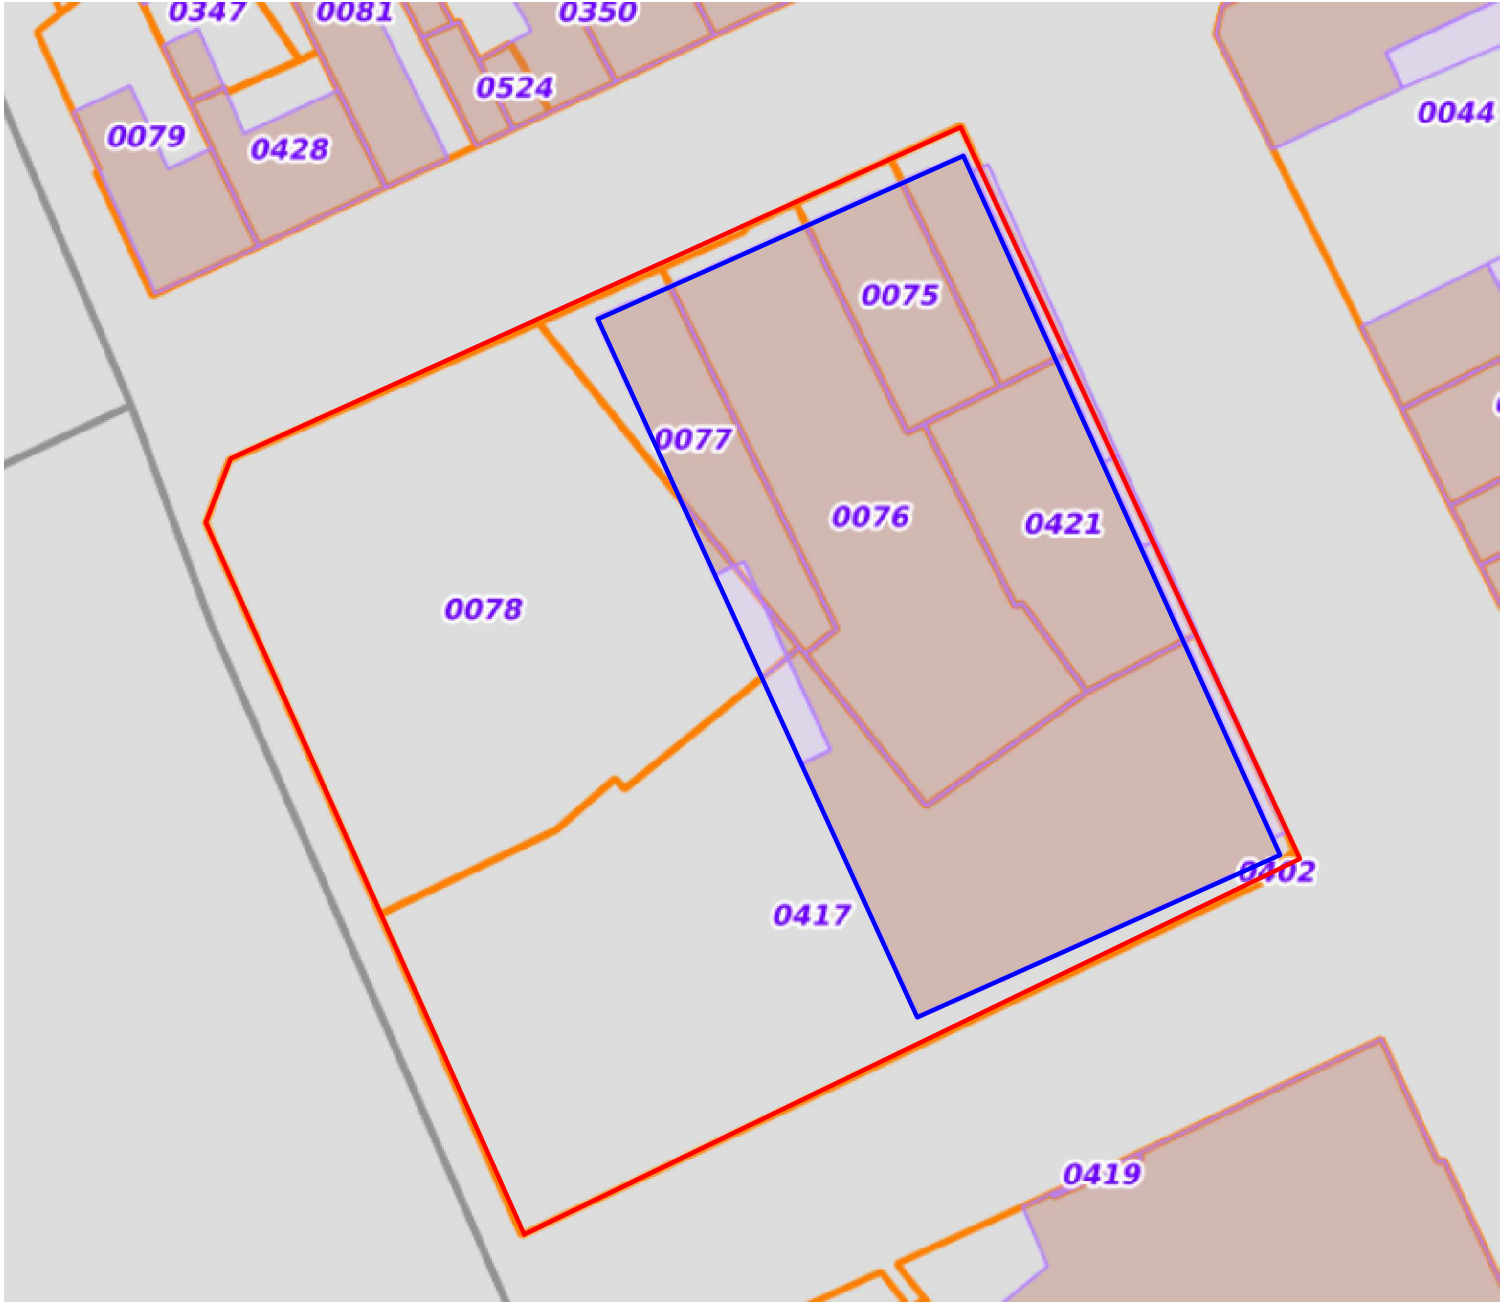


Sous-Sol

Ech : 1/75

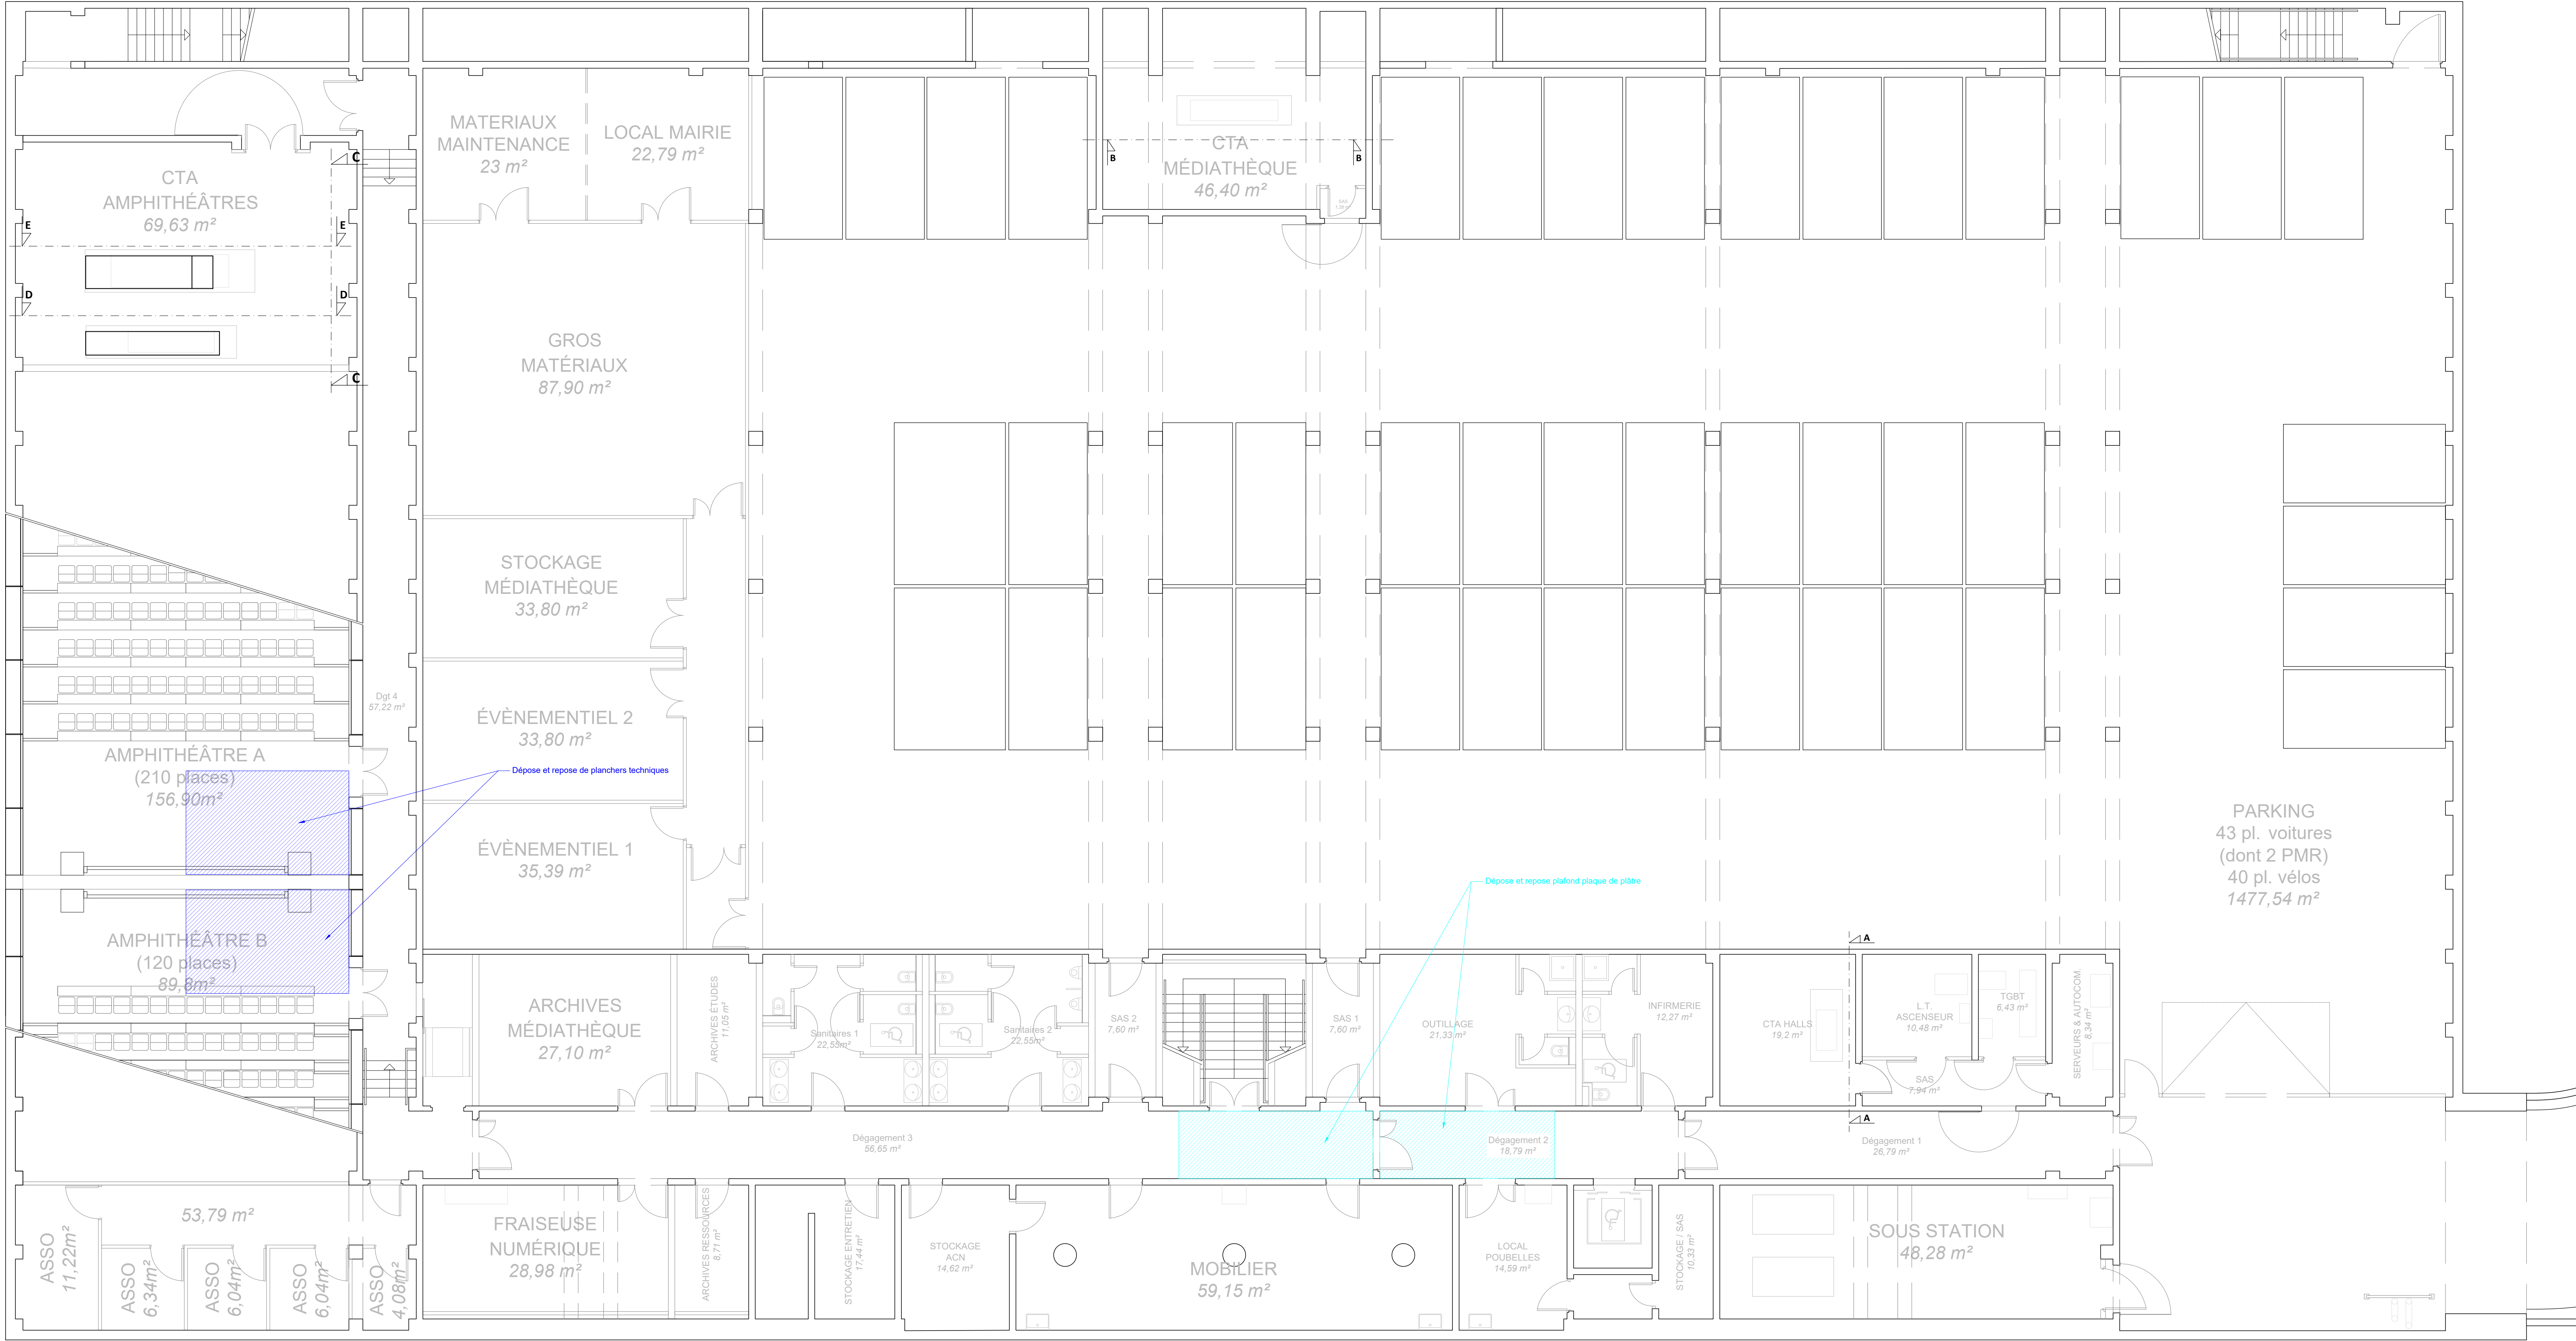


RDC

Ech : 1/75

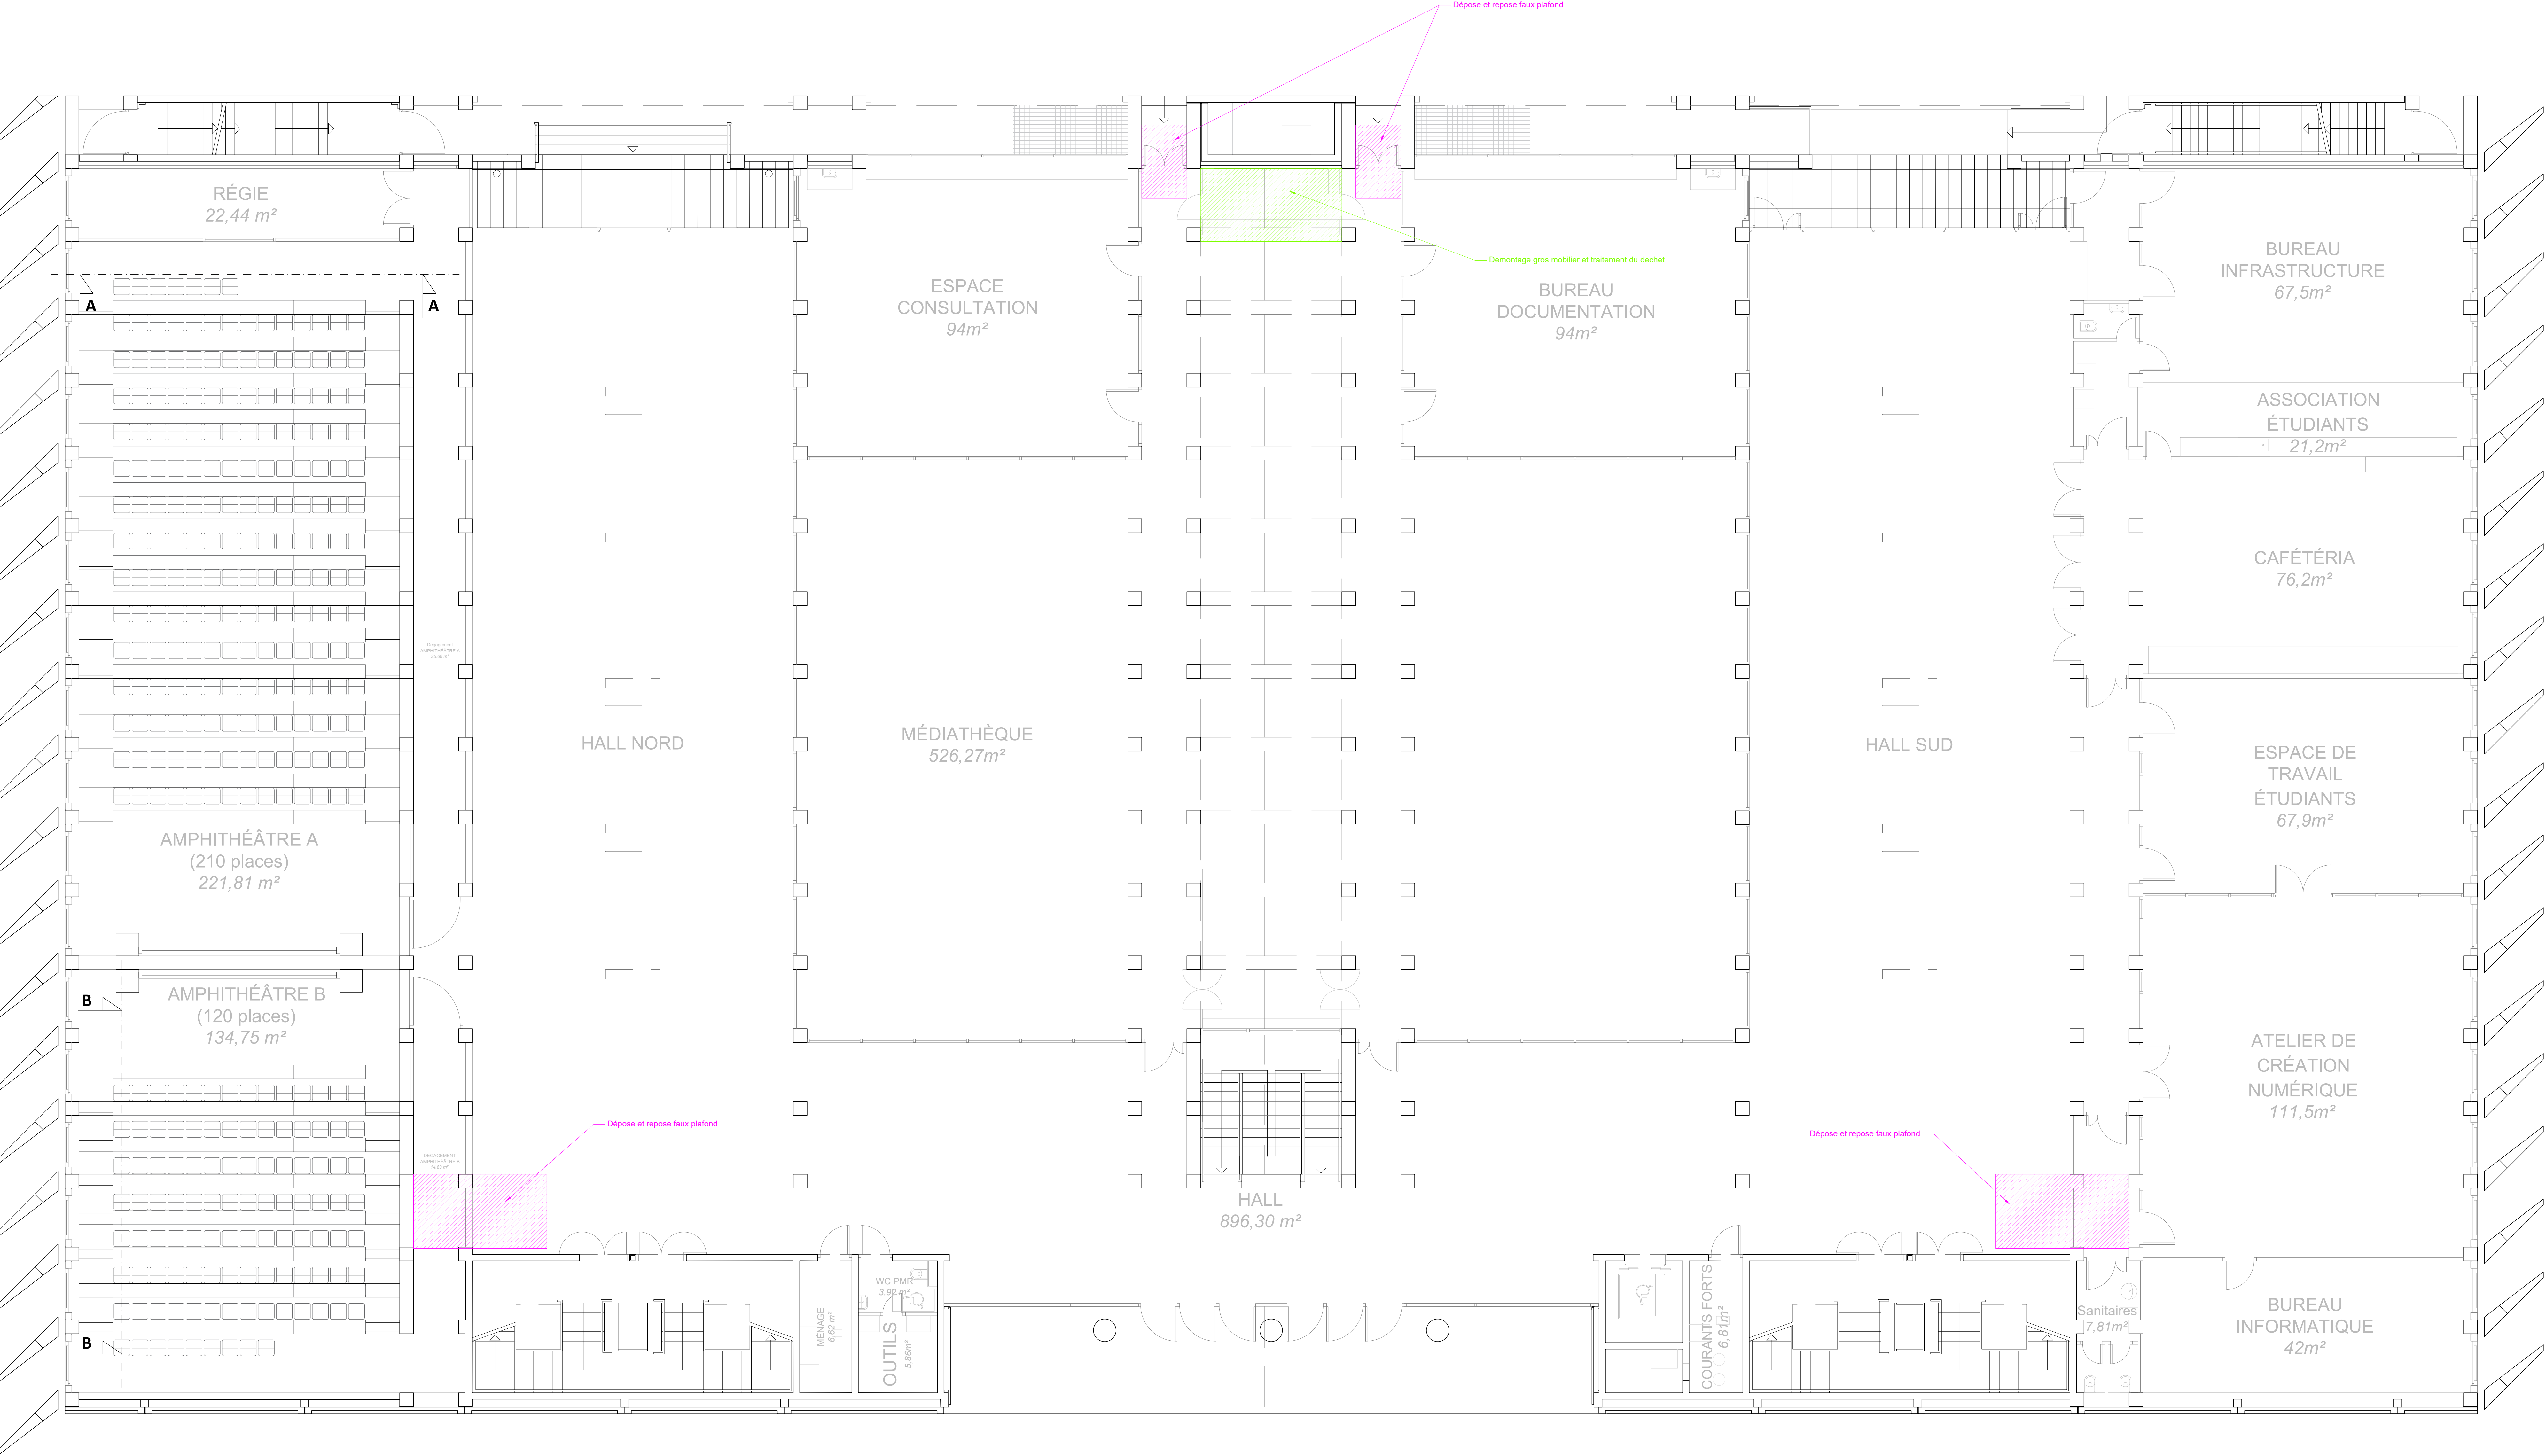

R+1

Ech : 1/75

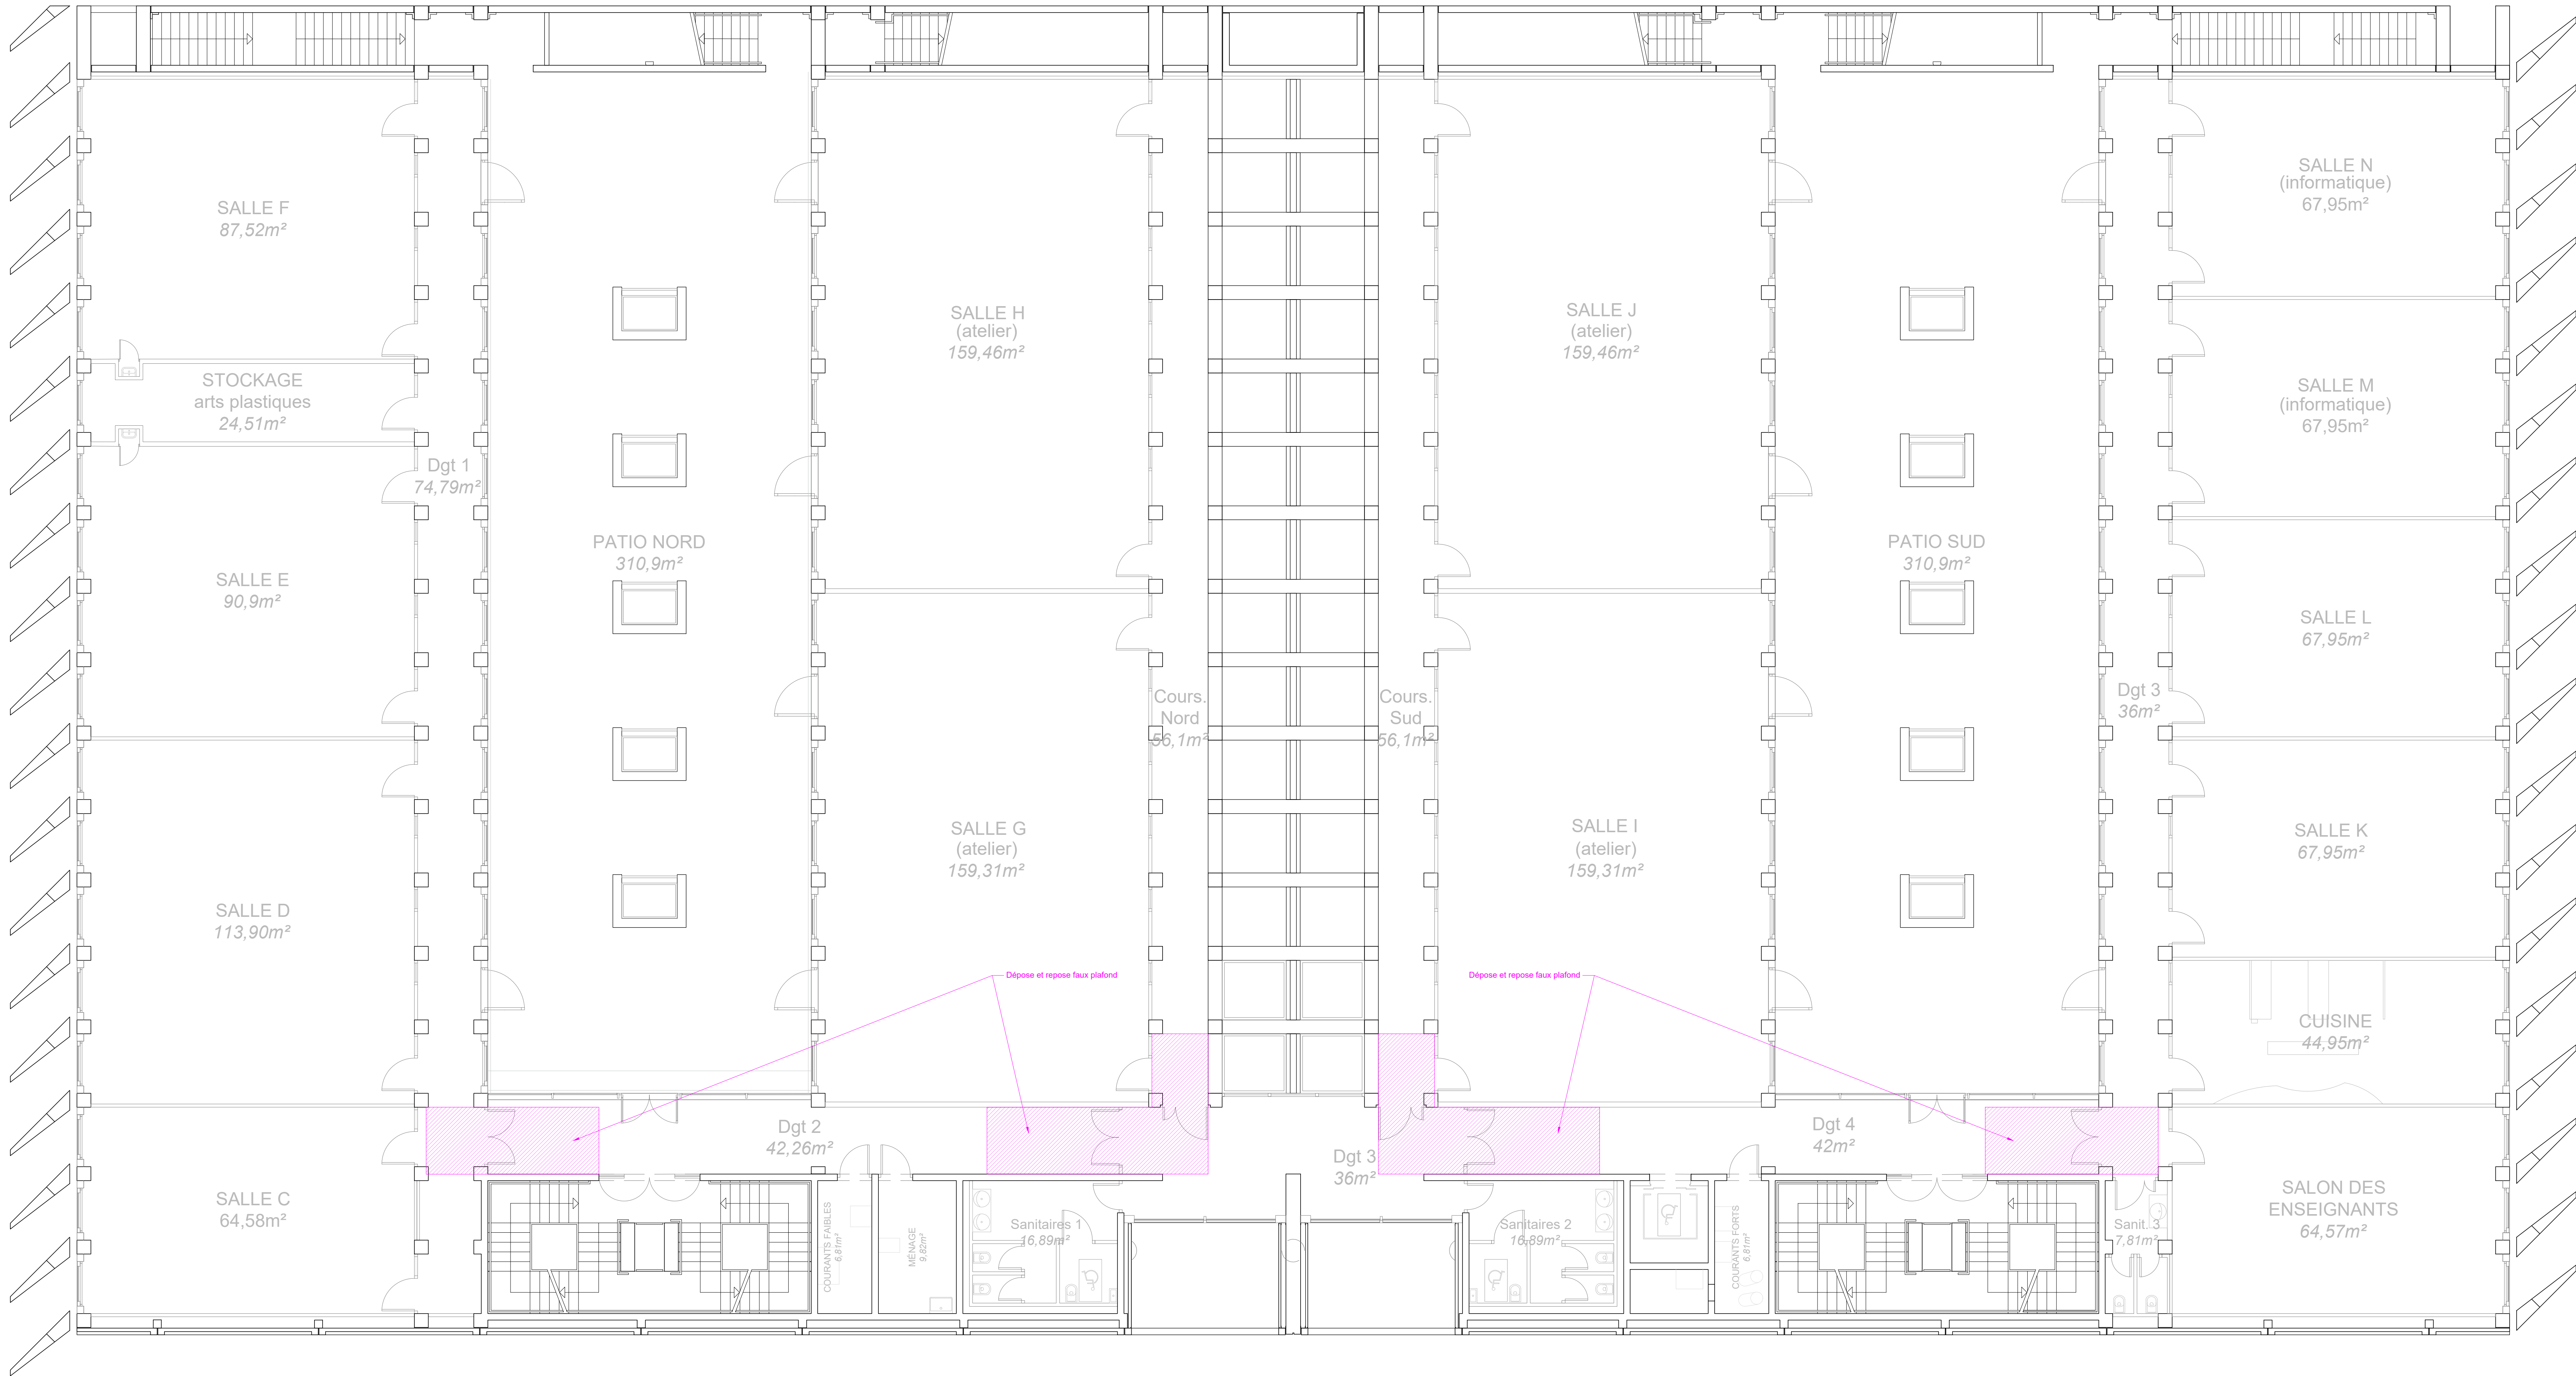

R+2
Ech : 1/75

