


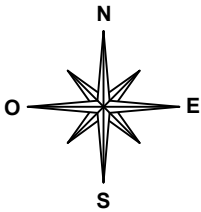






Plan de situation



Extrait Cadastral








Préfixe : 000  
N°Parcelle :  
0075,0077,0076,0421,0078,0417

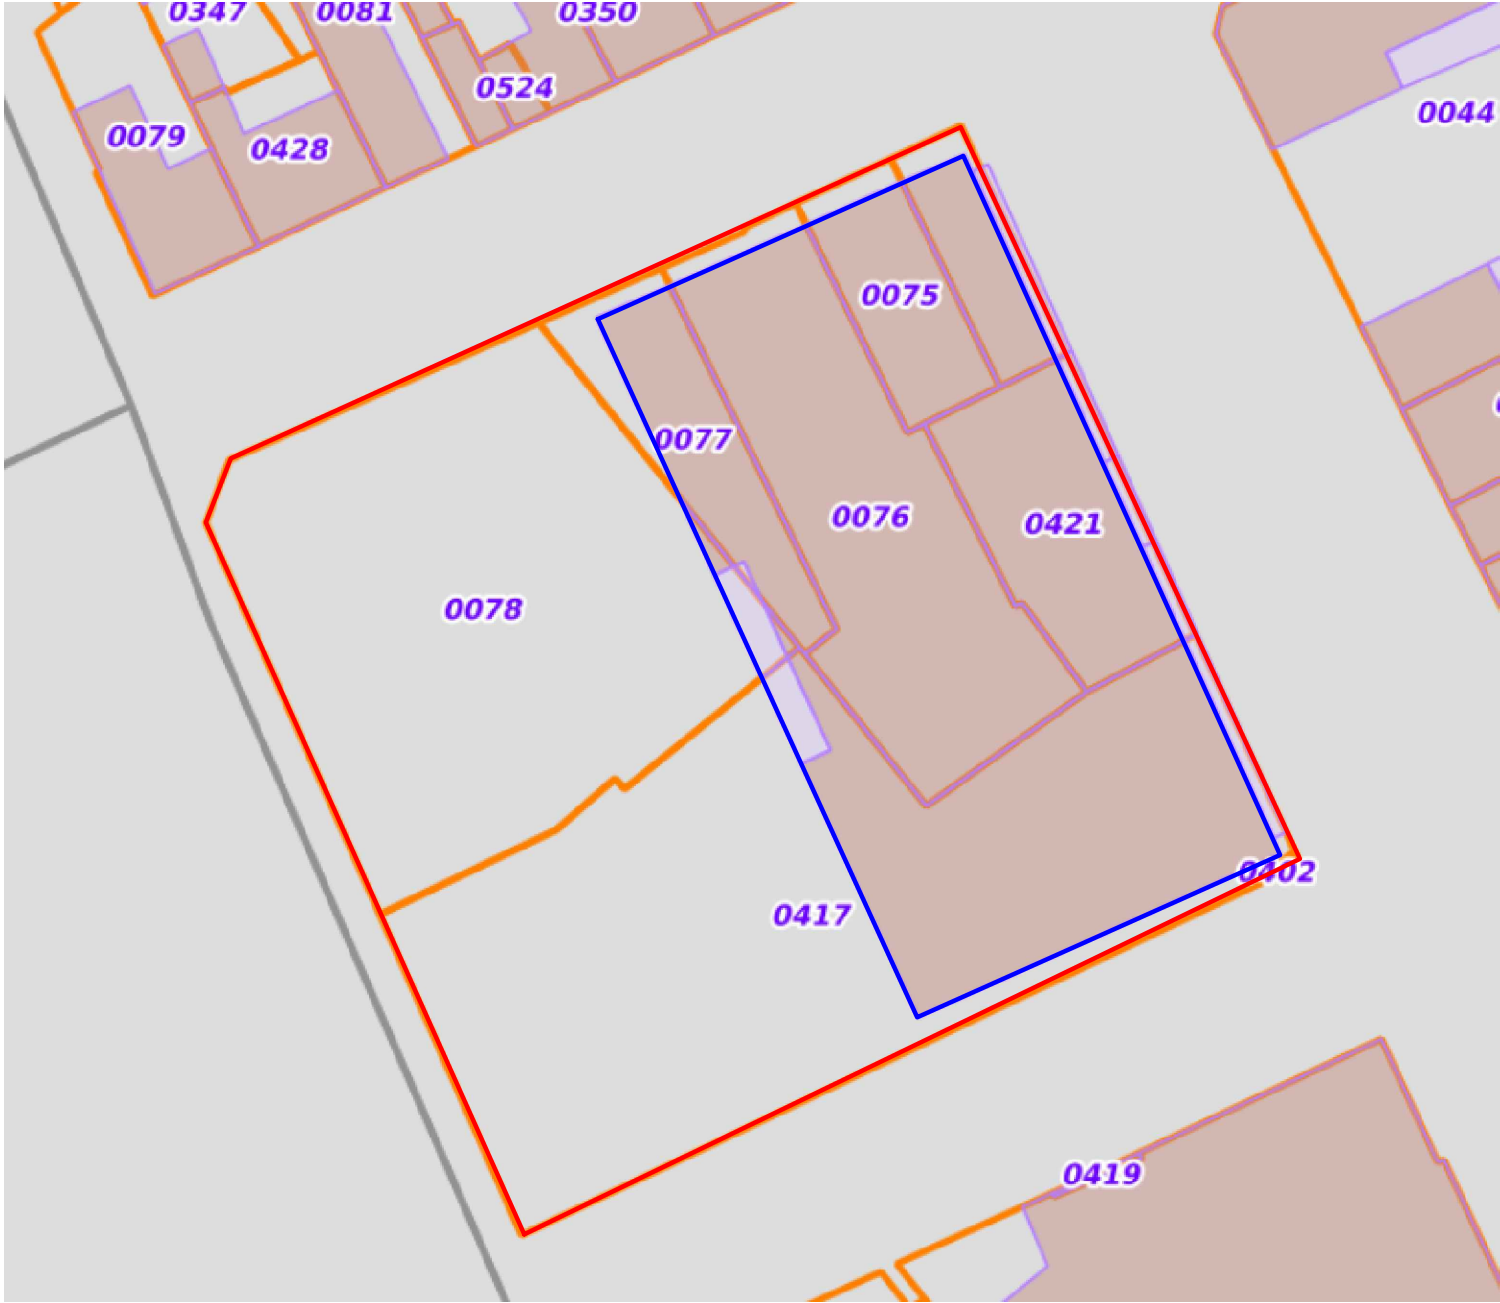





# Sous-Sol


Ech : 1/75

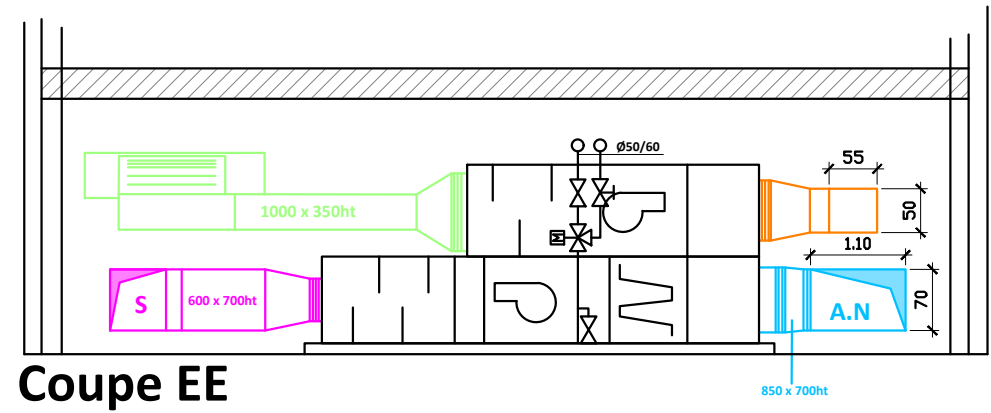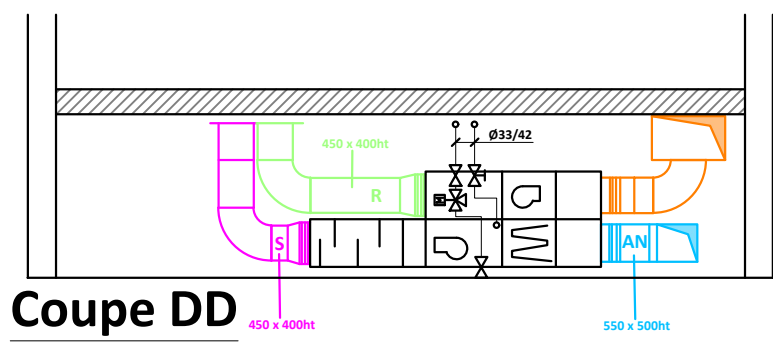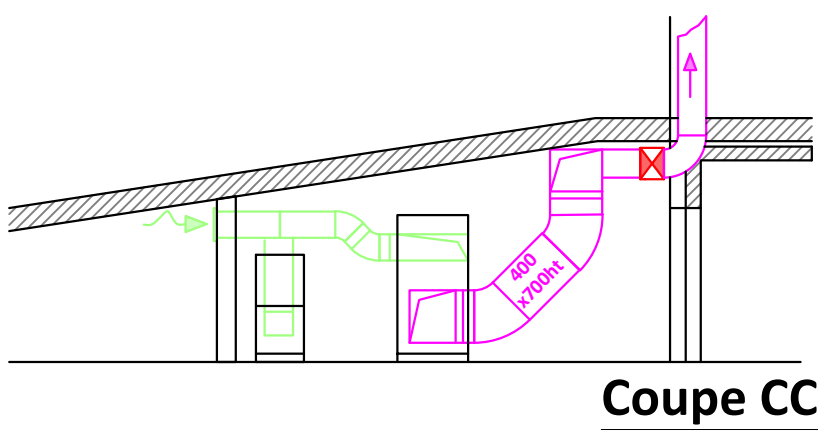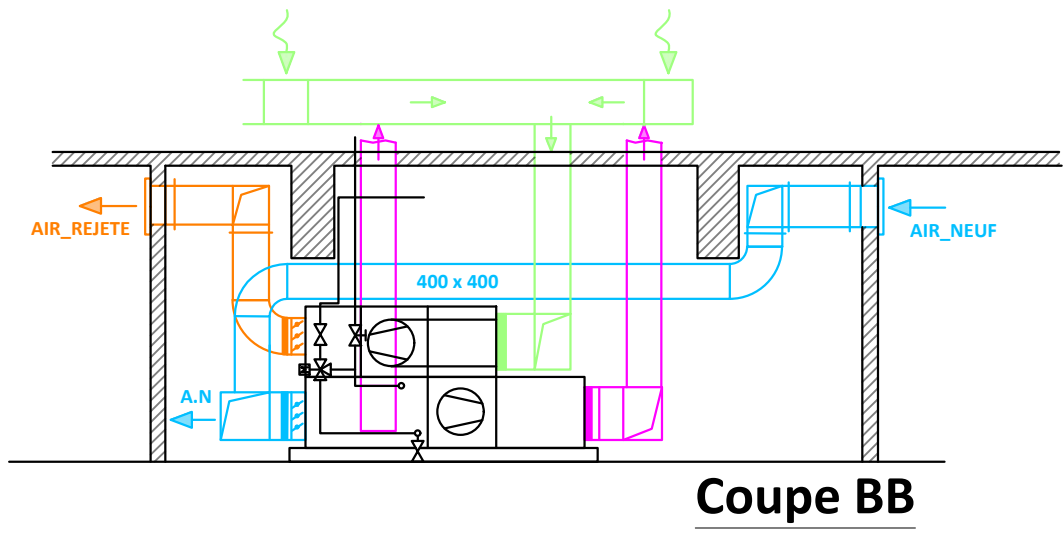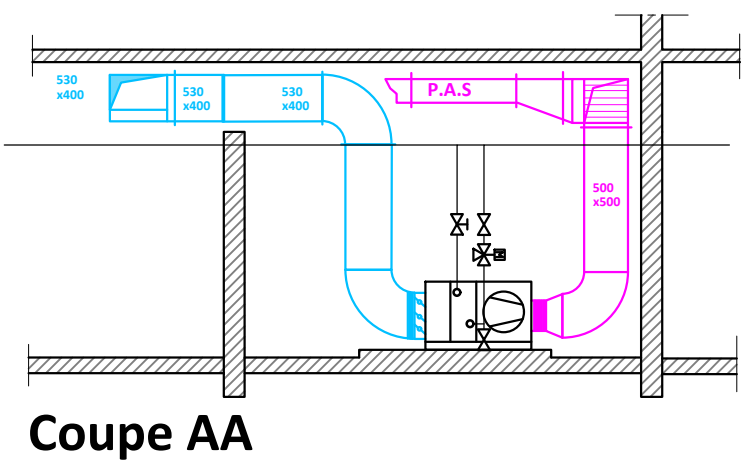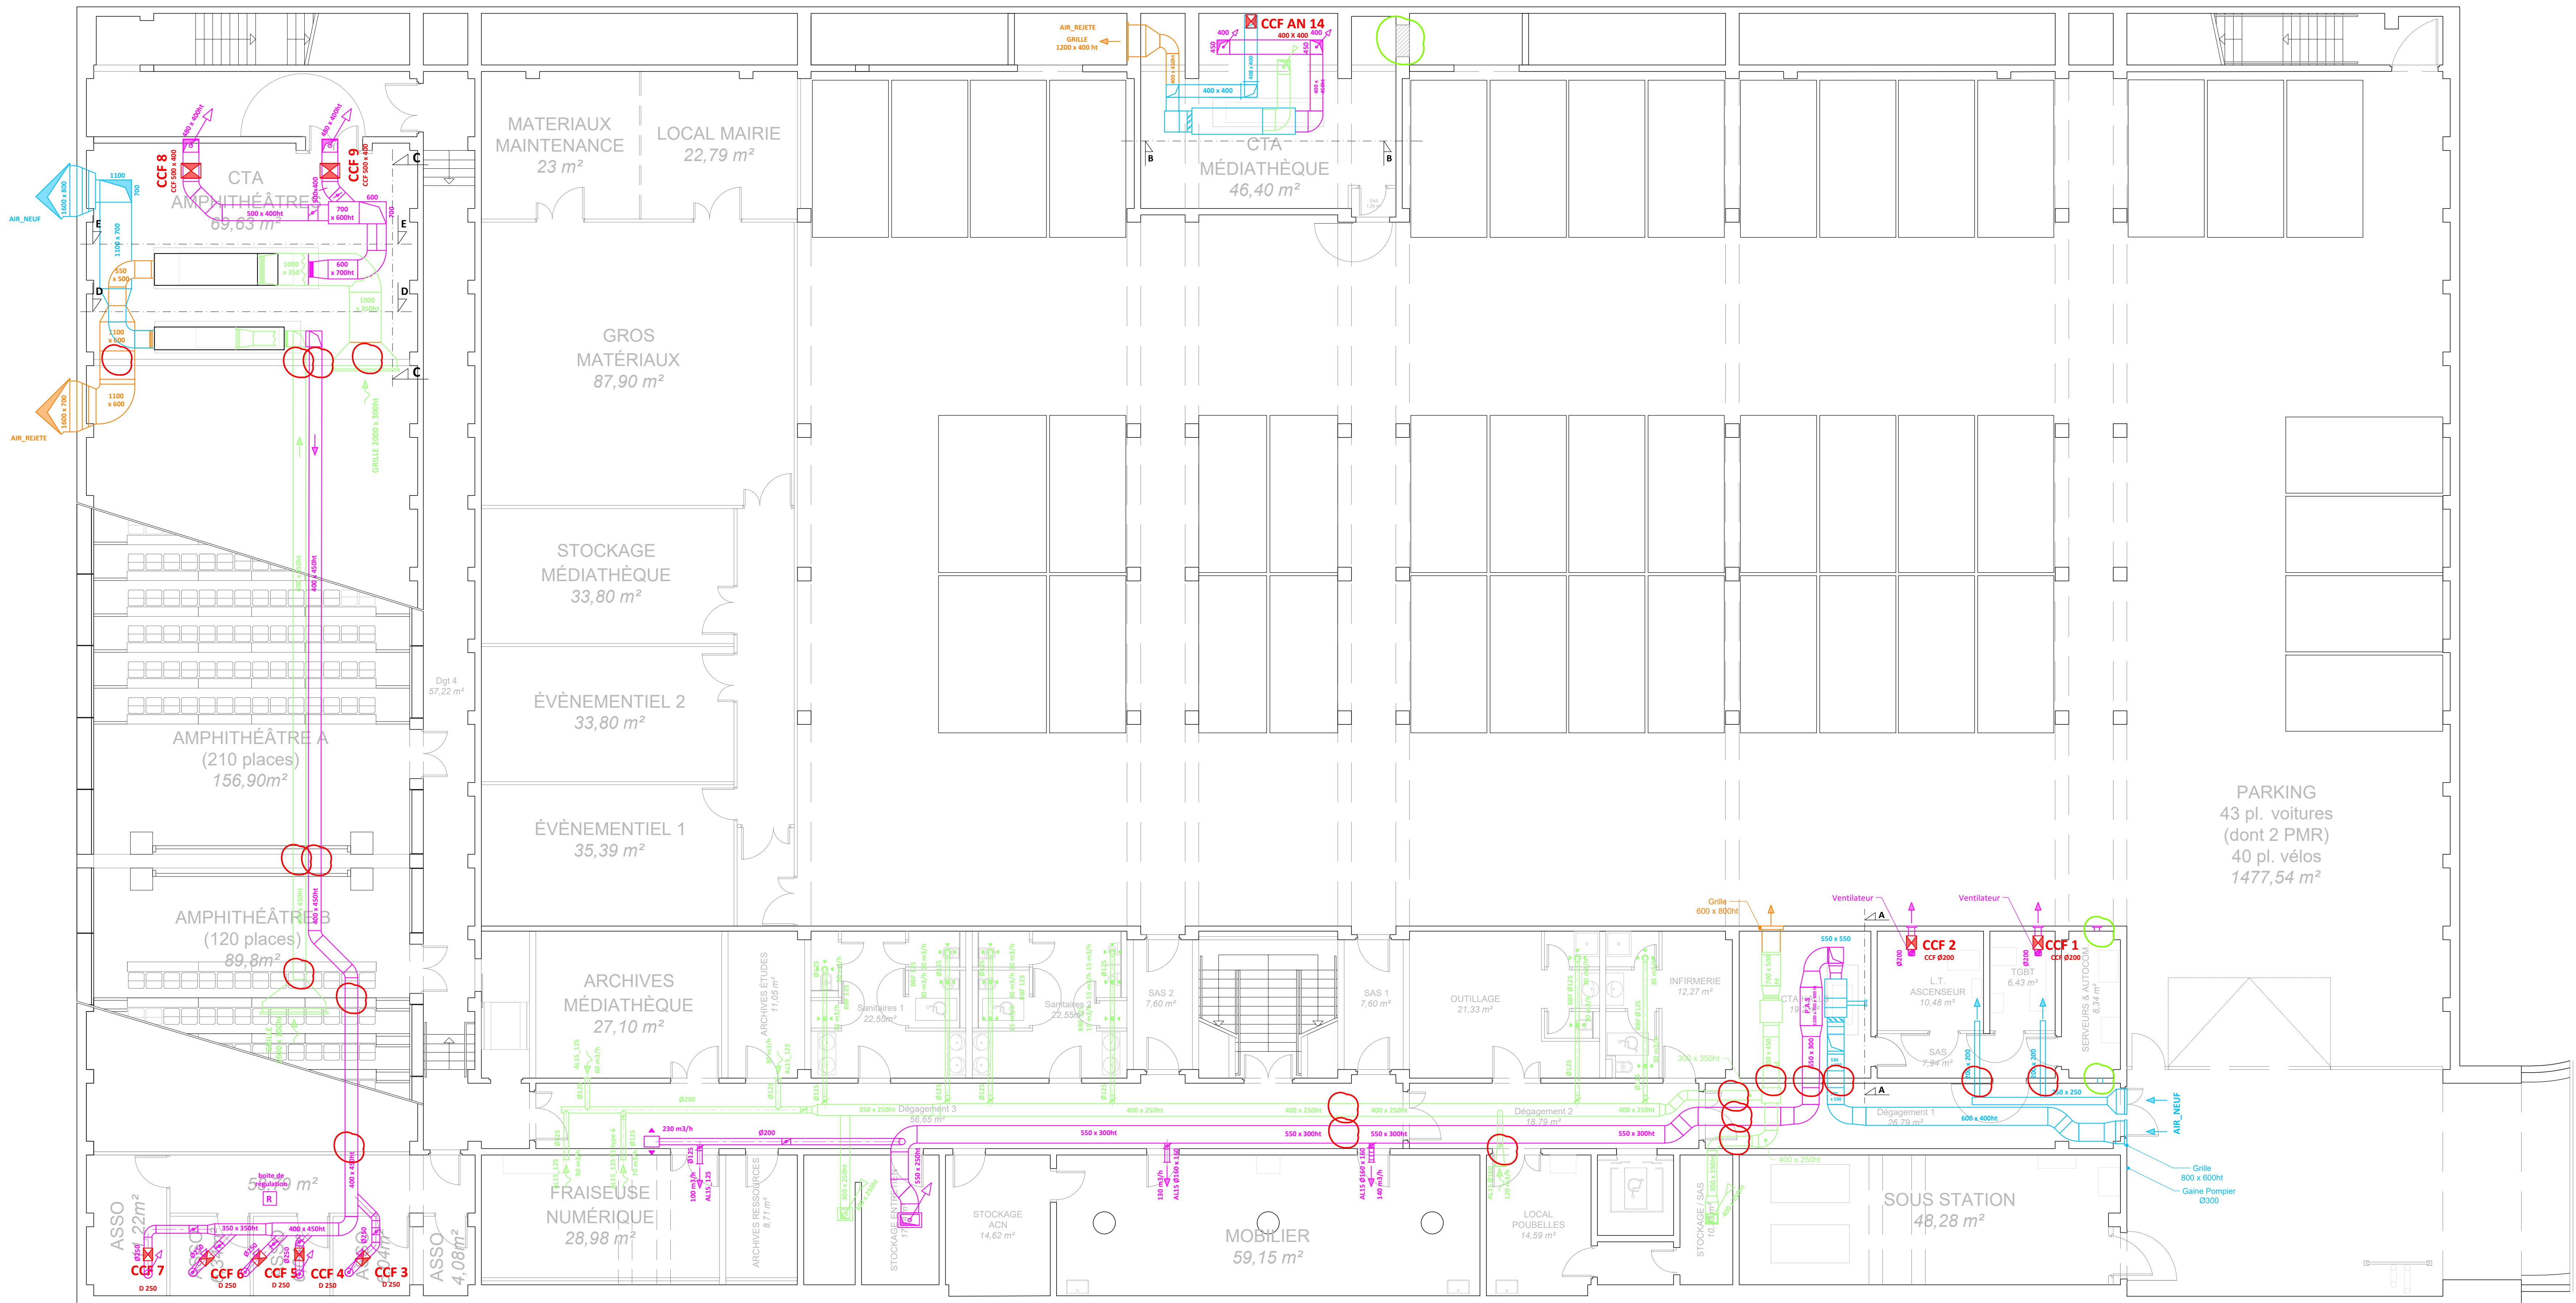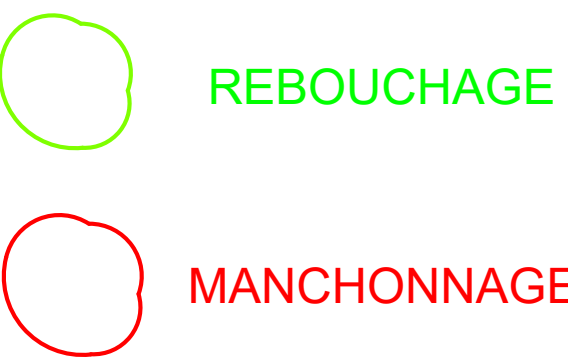



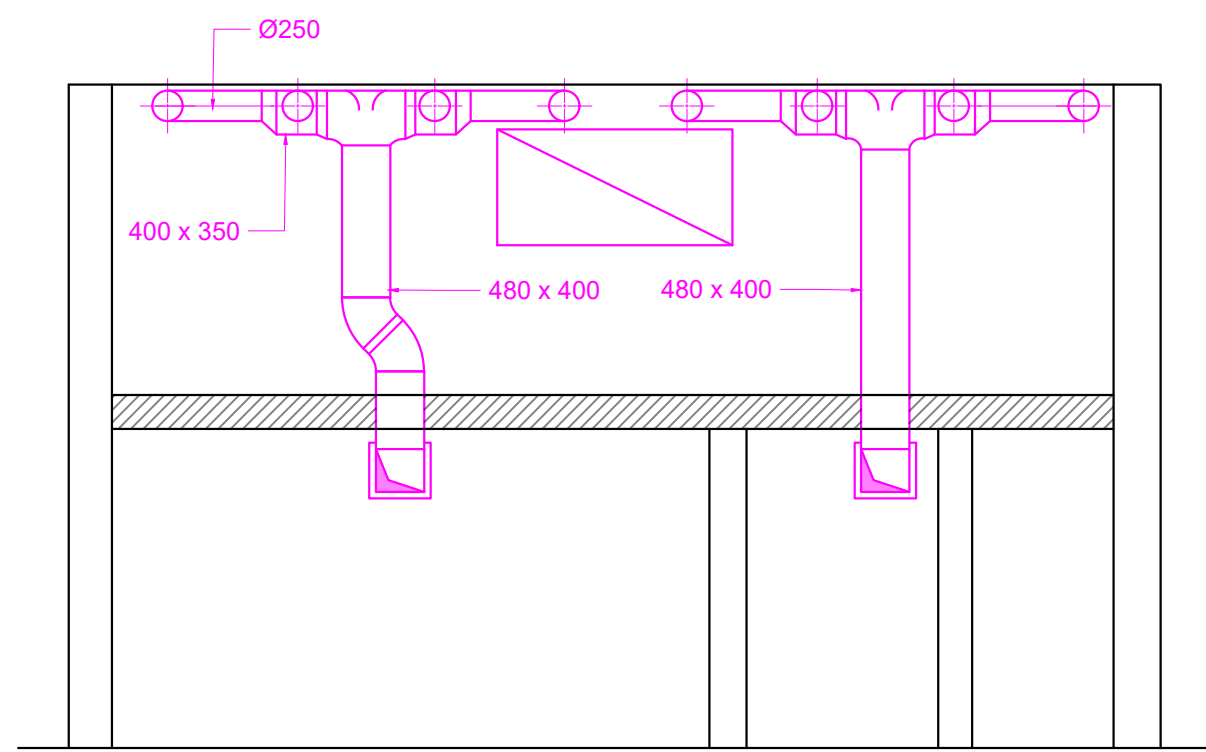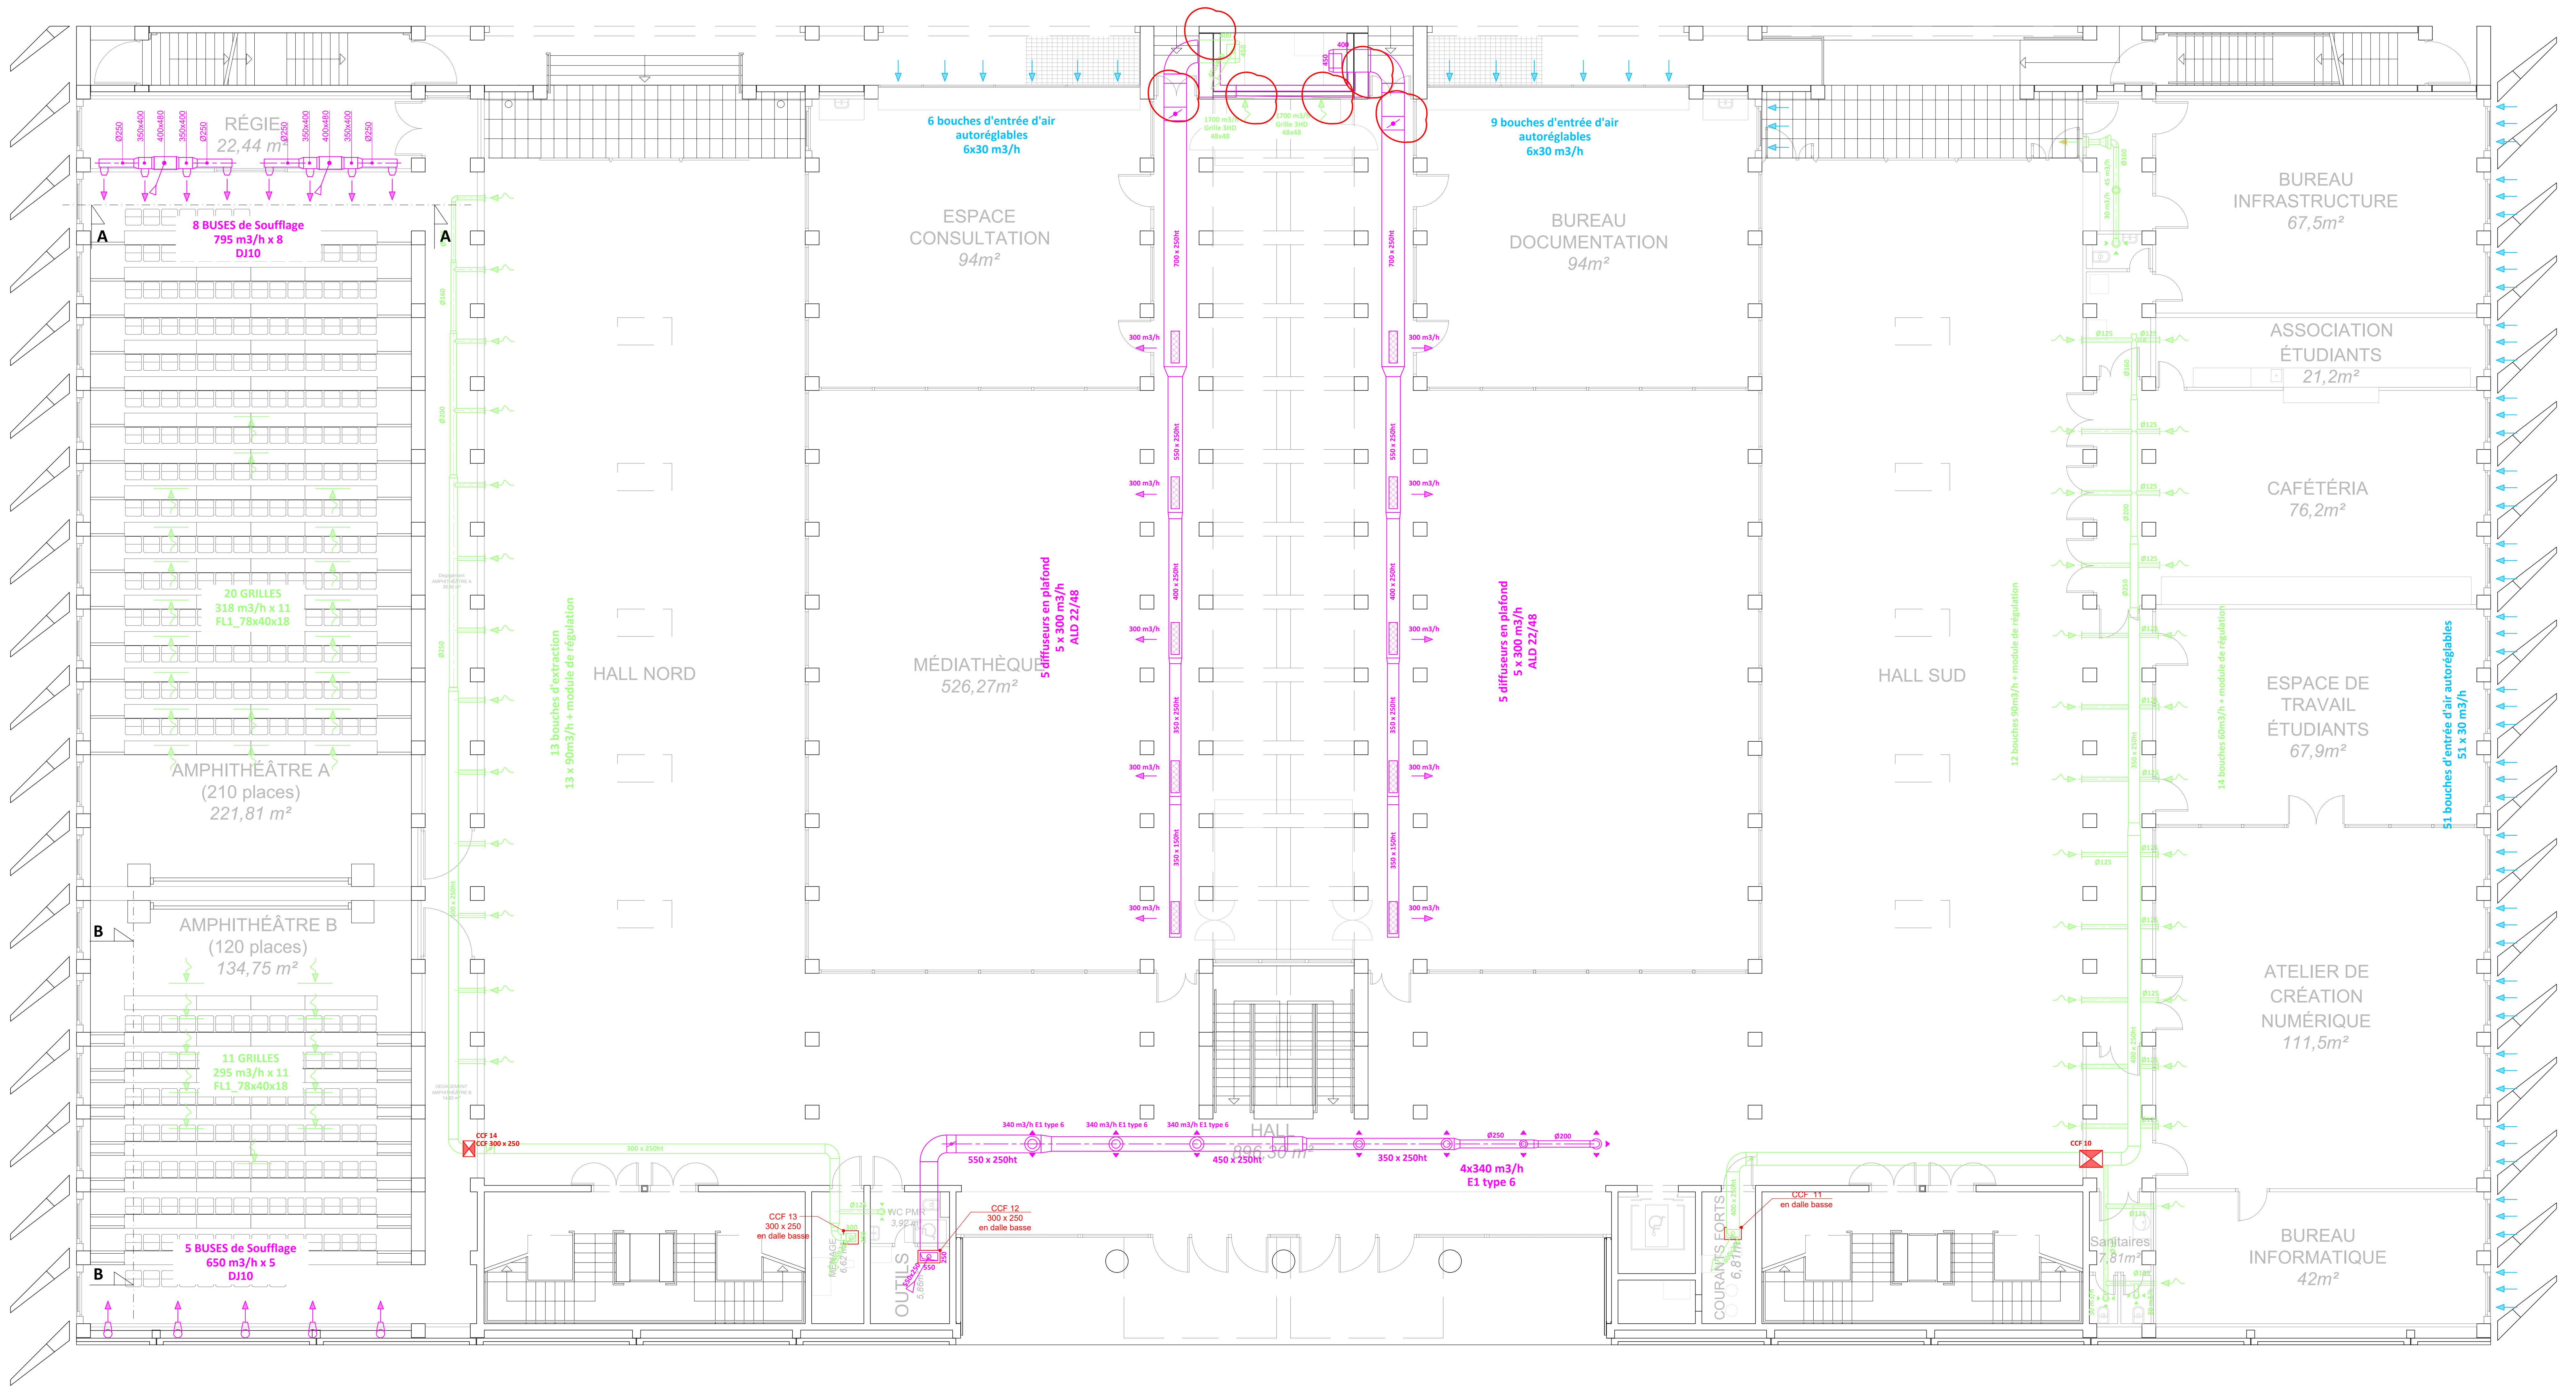


Coupe AA

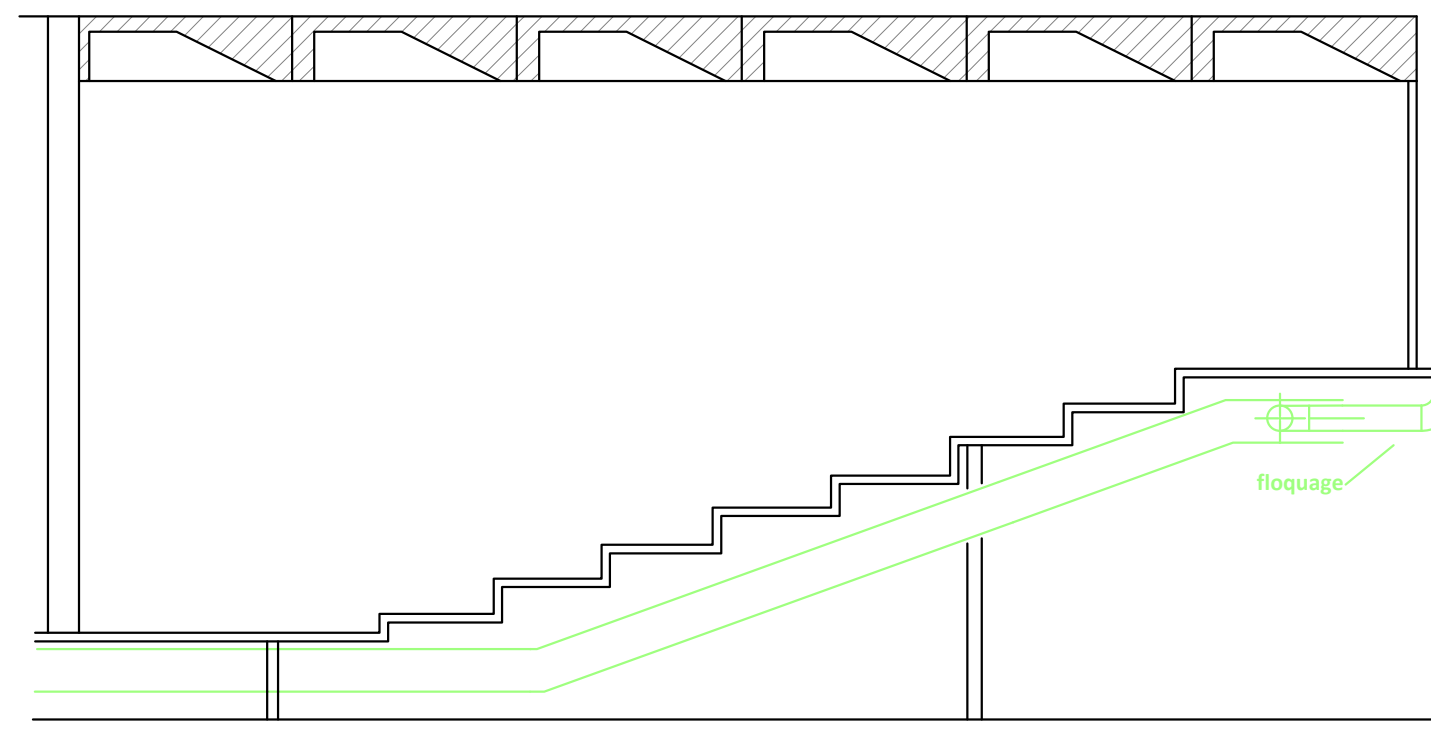

Coupe BB

R+1  
Ech : 1/75

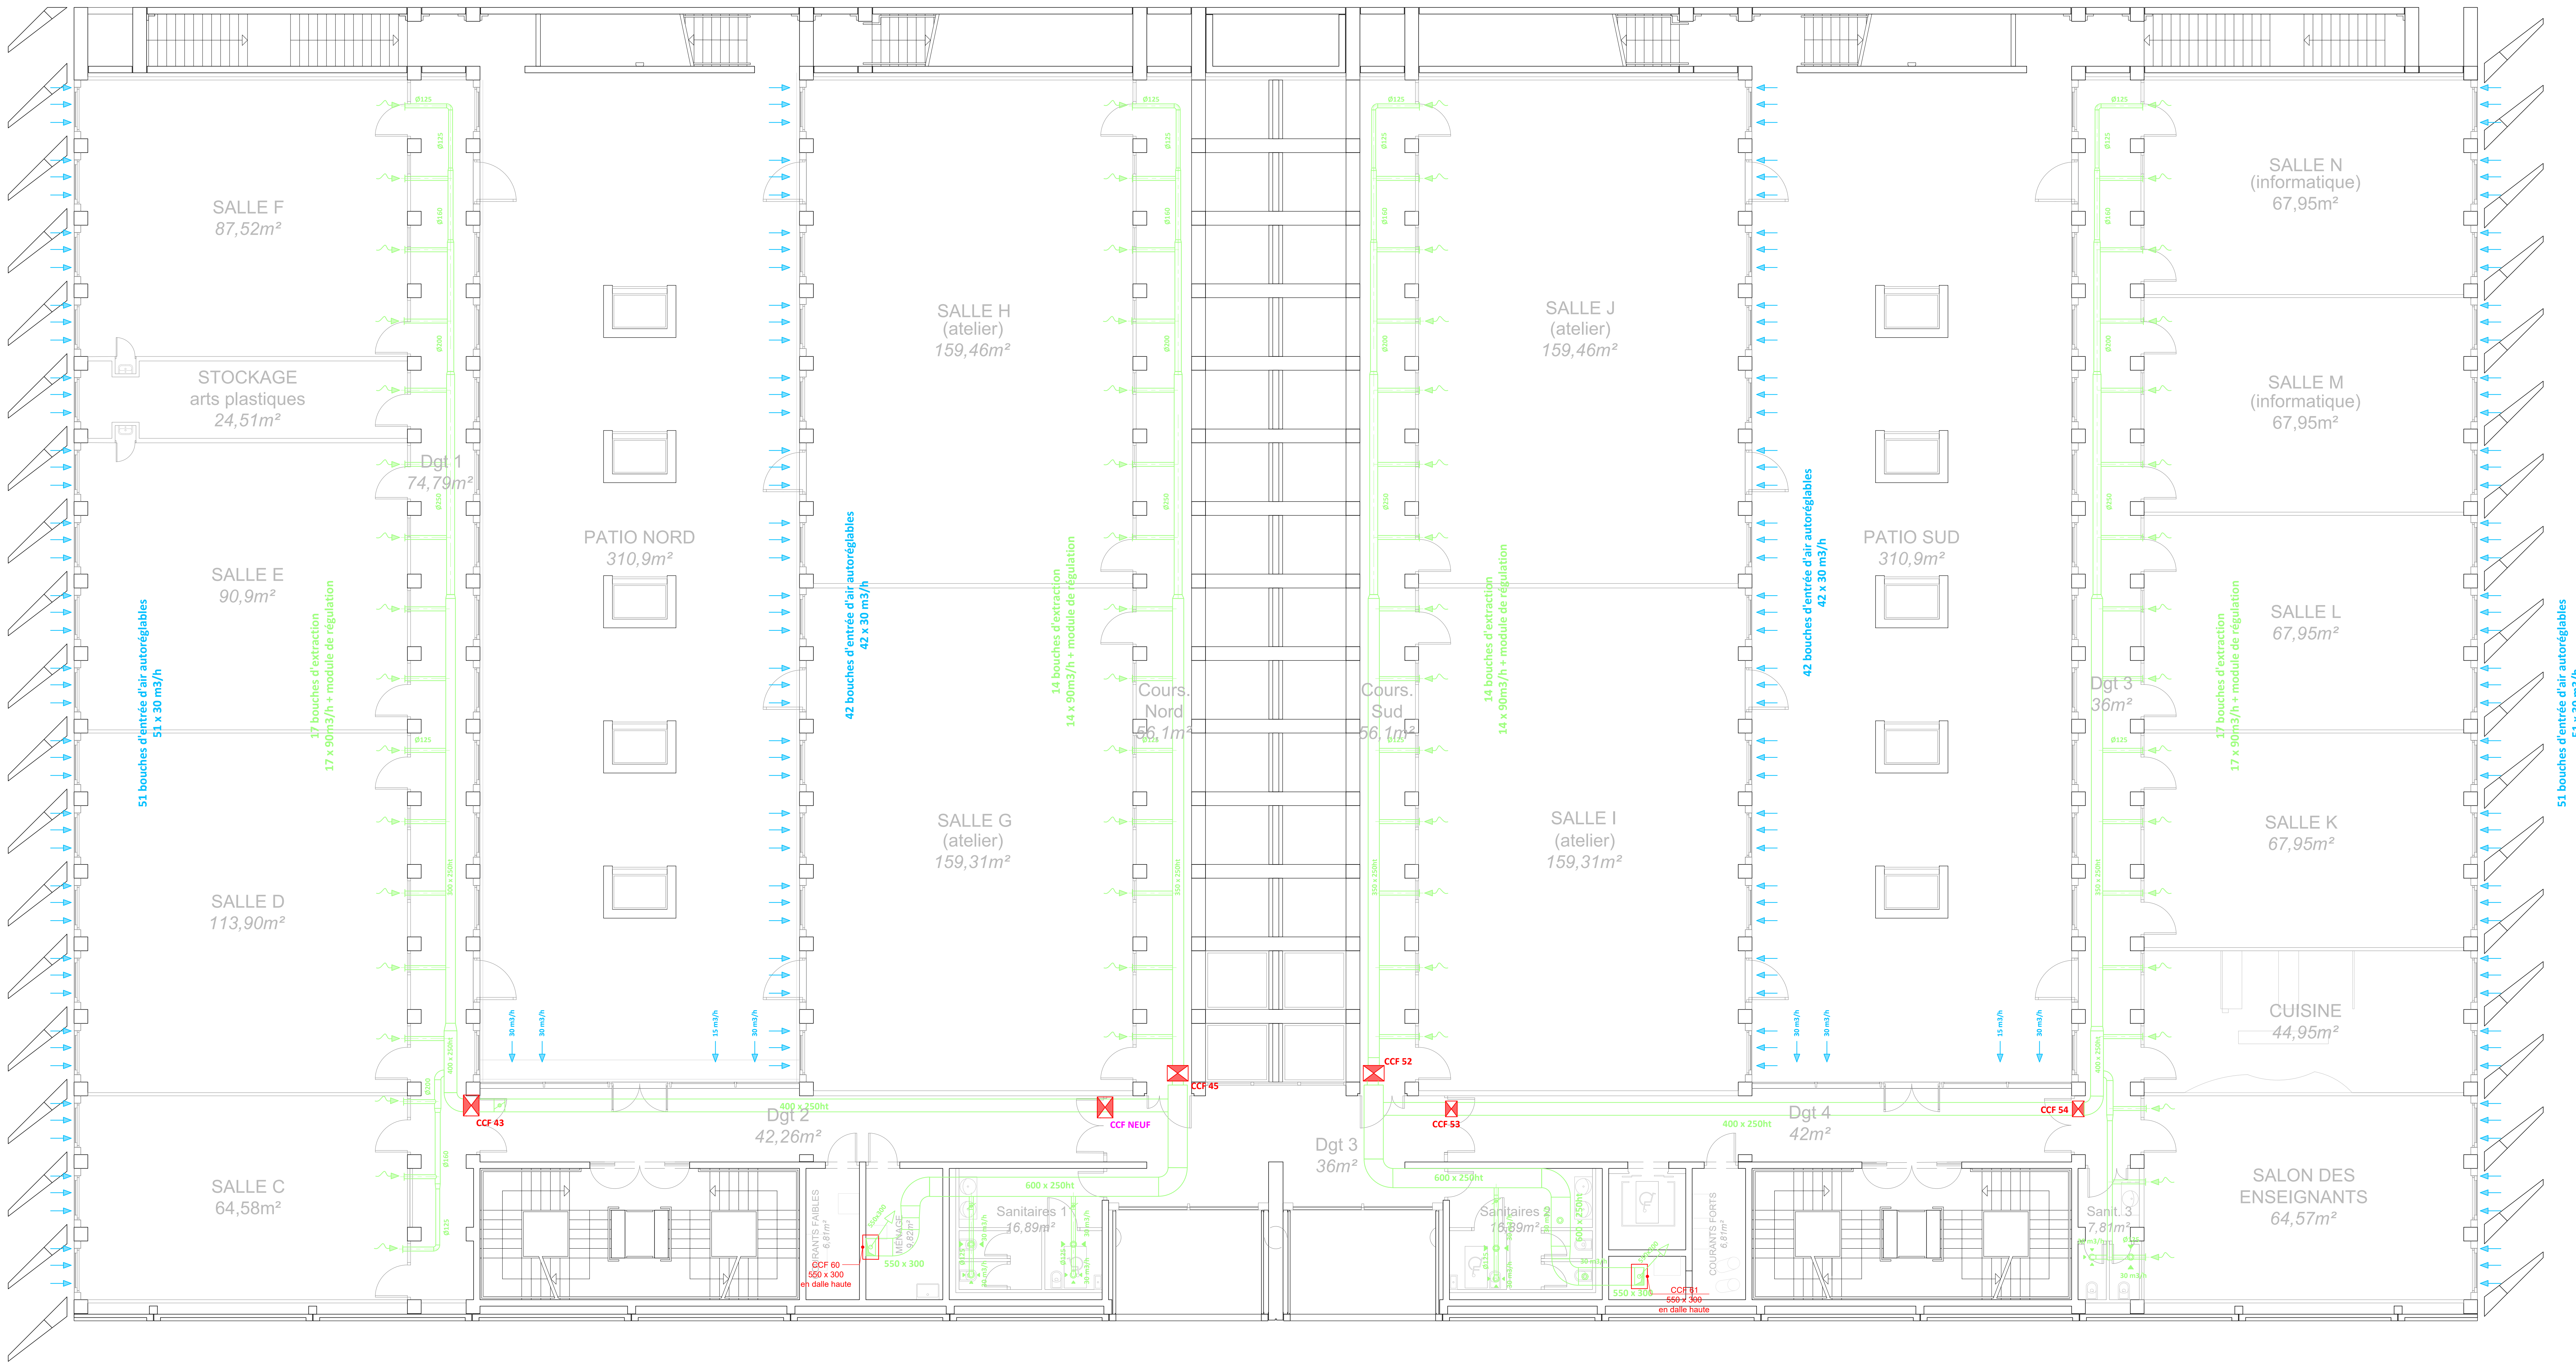



# R+2

Ech : 1/75

