


# Plan de repérage

## Zone de réfection totale

 Dépose et réfection de l'isolant et de l'étanchéité

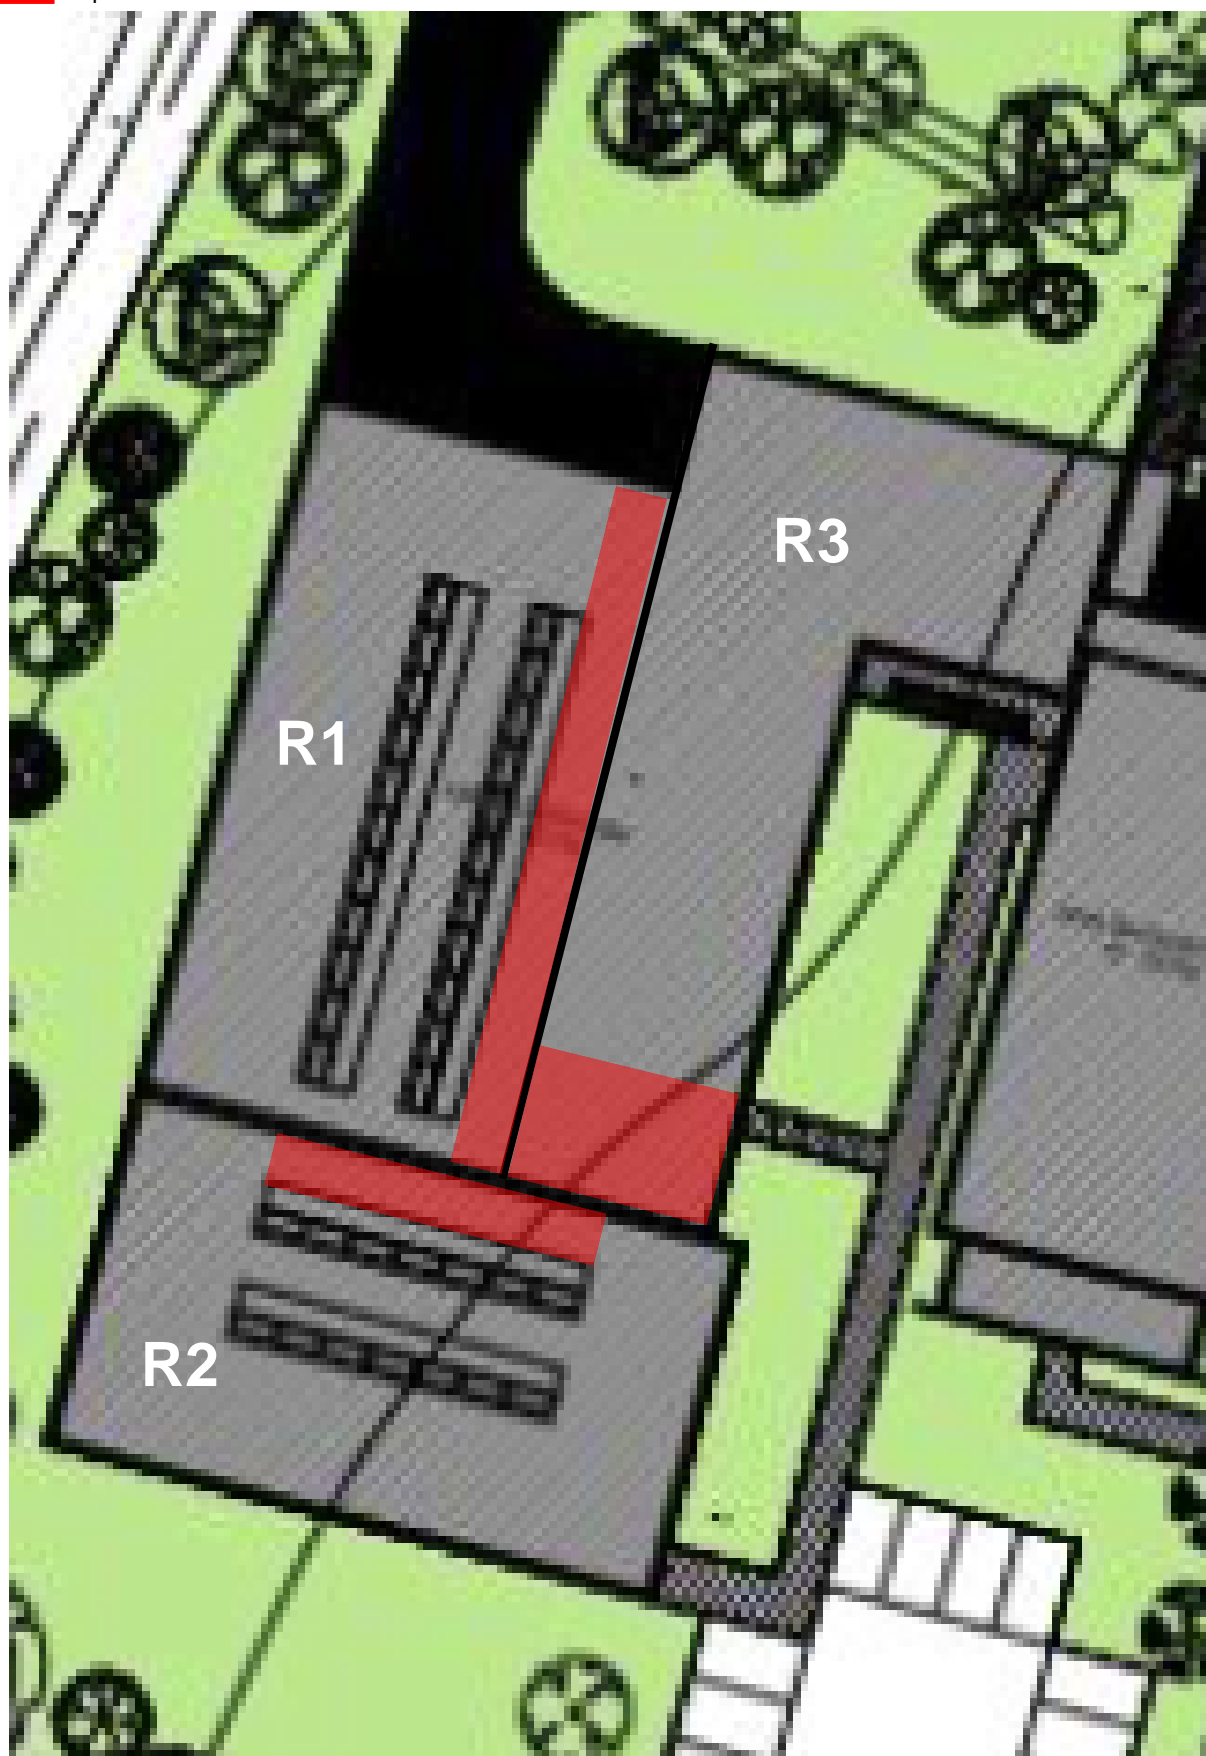

## Plan de repérage

### Entrées d'eau pluviale - R3





 EEP existante

 EEP à créer

# Plan de repérage

## Entrées d'eau pluviale - R1 et R2

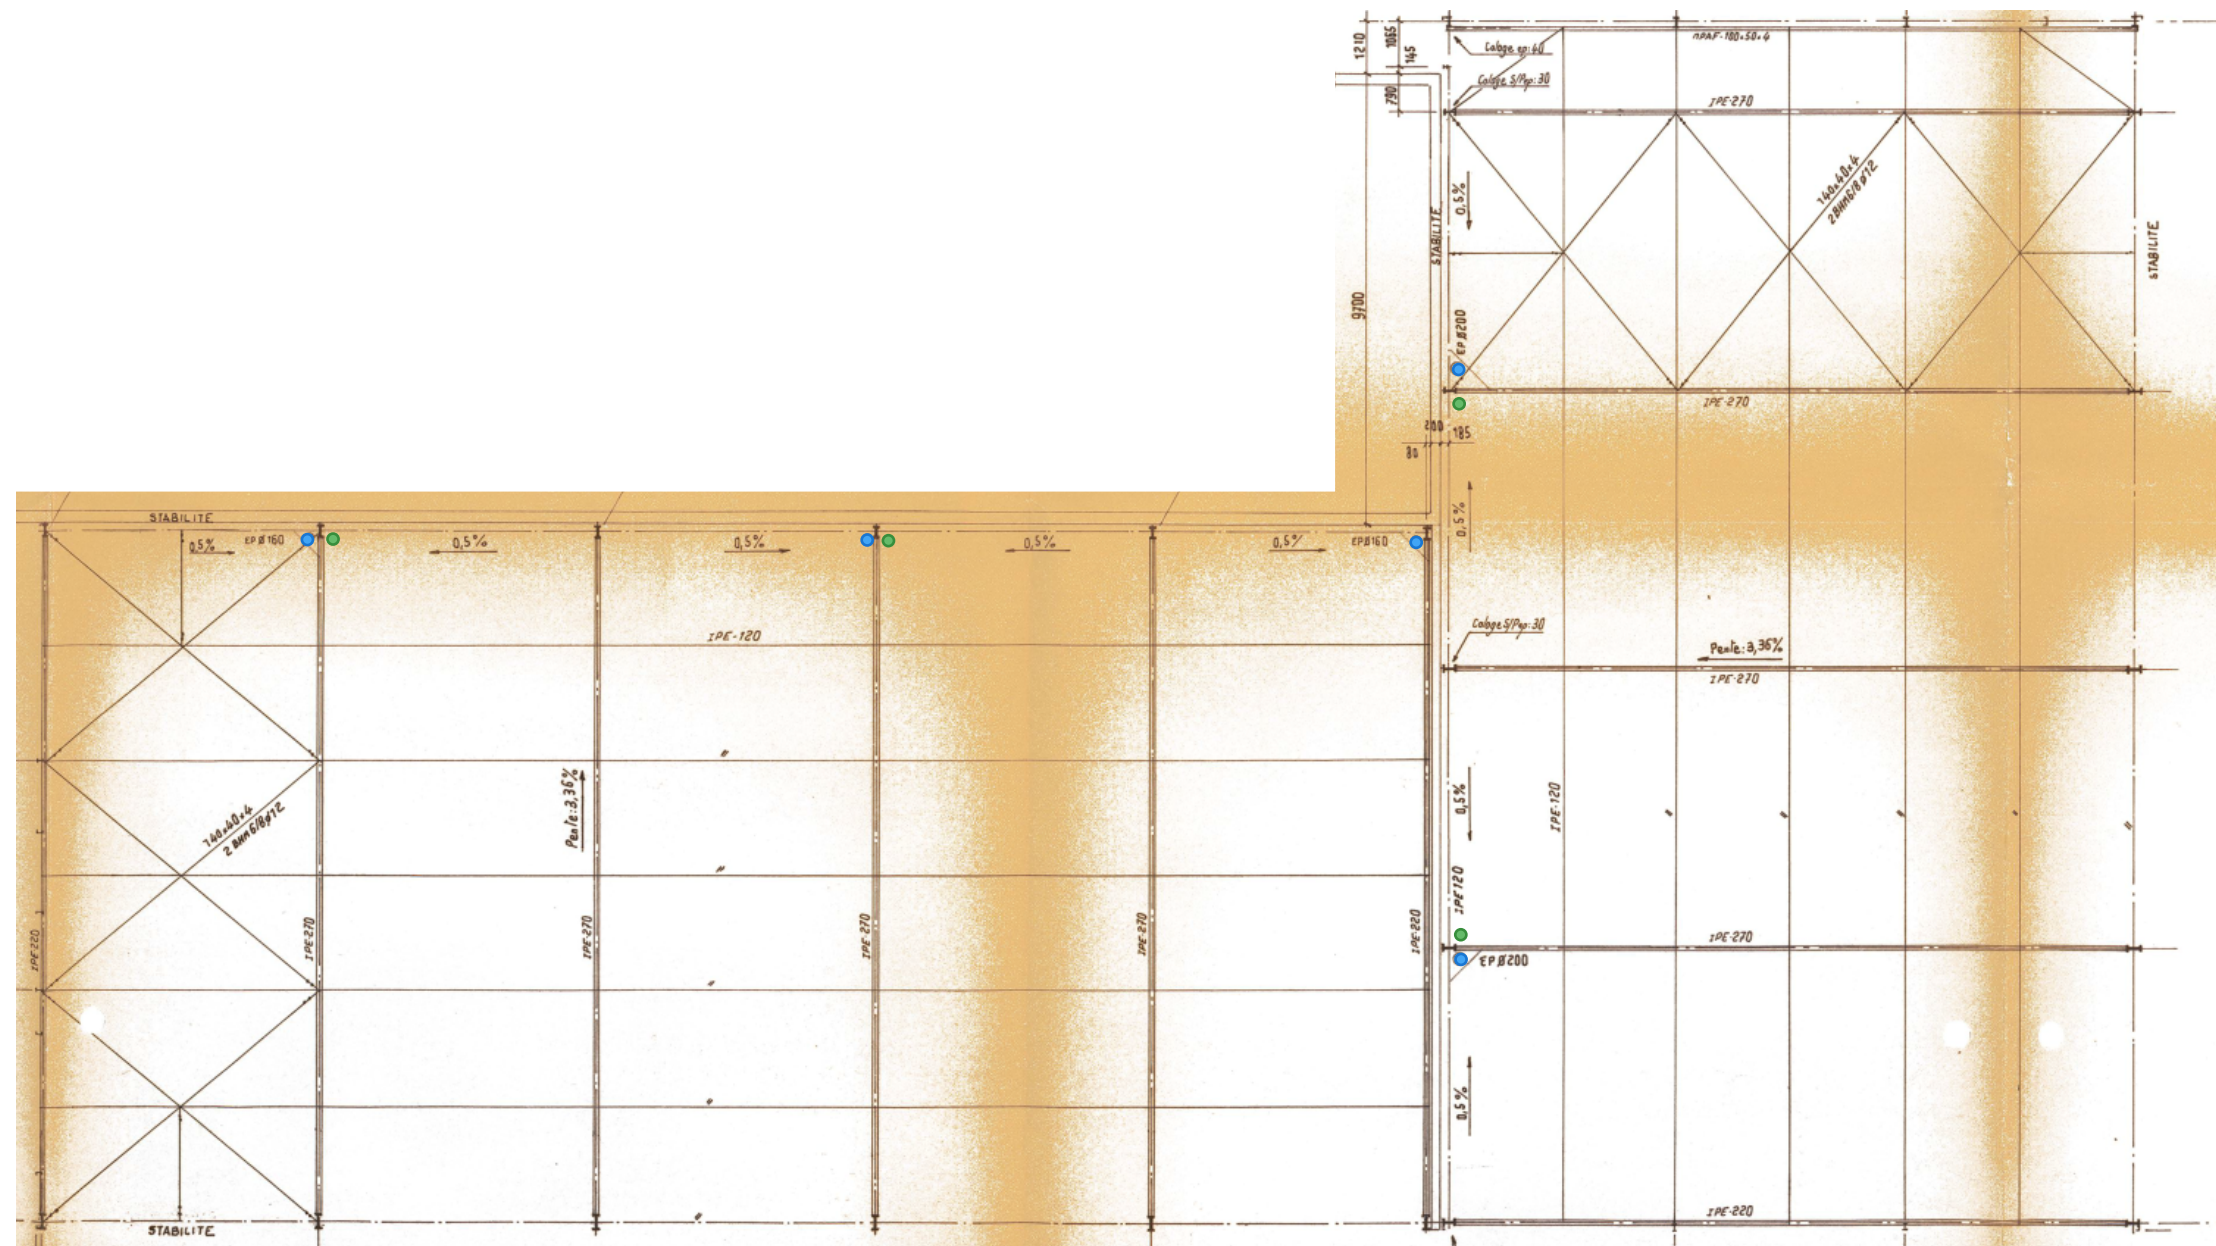



# Coupe sur shed

■ Couverture

z Ossature

■ Fantage

■ Dépose polycarbonate  
+ javennise Etanchéité nouvelle  
et pose

