


Terrasse

R+4


R+3

R+2


R+1

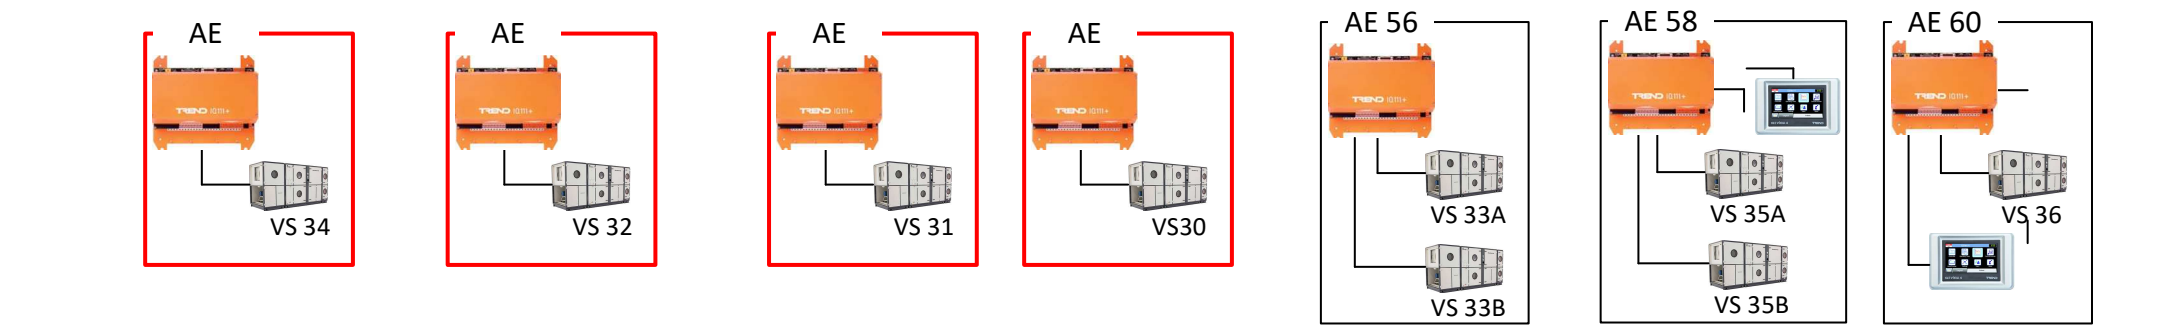

RDC

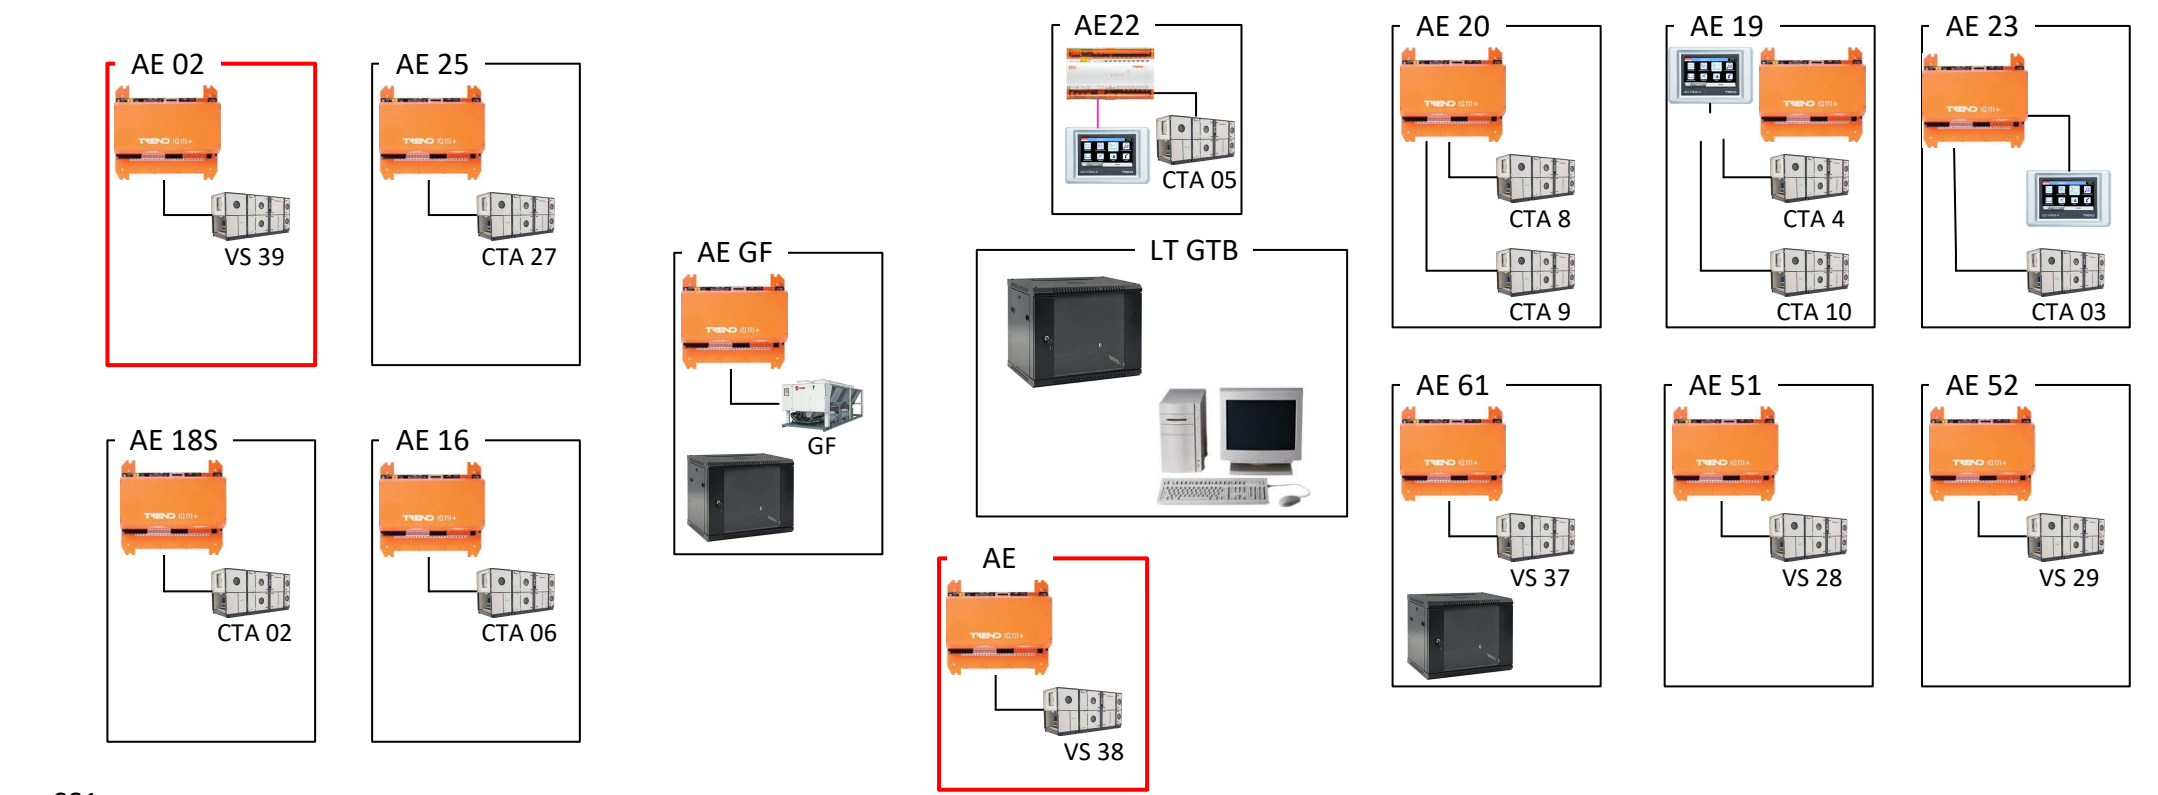

SS1

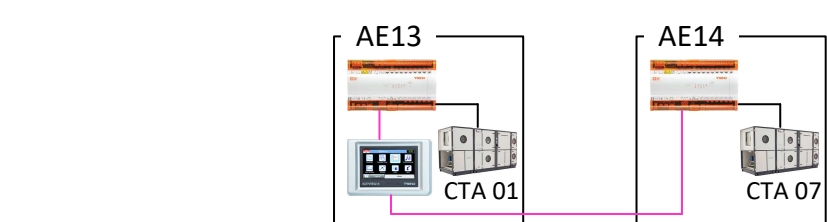

SS2