
Zones de
Recoupement

RECAP. APPAREILS

REP.	DESIGNATION	Nbre	EF q/m ²	EC q/m ²	EU/EV q
L1	Lavabo	24	10	10	40
L2	Lavabo	2	10	10	40
LM	Lave mains	1	10	10	40
WC1		1	10	—	100
WC2		22	10	—	100
D1	Douche	22	12	12	75
D2	Douche		12	12	40
B	Baignoire	1	14	14	40
U	Urinoir		10	—	40
FD	Timbre d'office		12	12	40
P	Paillasse	3	12	12	40
BL	Bac à Laver	1	12	12	40
VP	Vidoir sur pieds	1	26/28 12/14	—	100
LB	Lave bassin éticé	1	14	—	100
KIT	Kitchenette	1	12	12	40
SS1	Siphon de sol	4	—	—	50
SS2	Siphon de sol		—	—	100
ACS	Alim colonne sèche	1	76' x 2'		
RIA	Poste DN25	1	14	14	30

- Les Chutes EU, EX, EP en PVC sont équipées à chaque niveau d'un manchon de dilatation.

Deviements EU/EU - Penne 1 cm/m

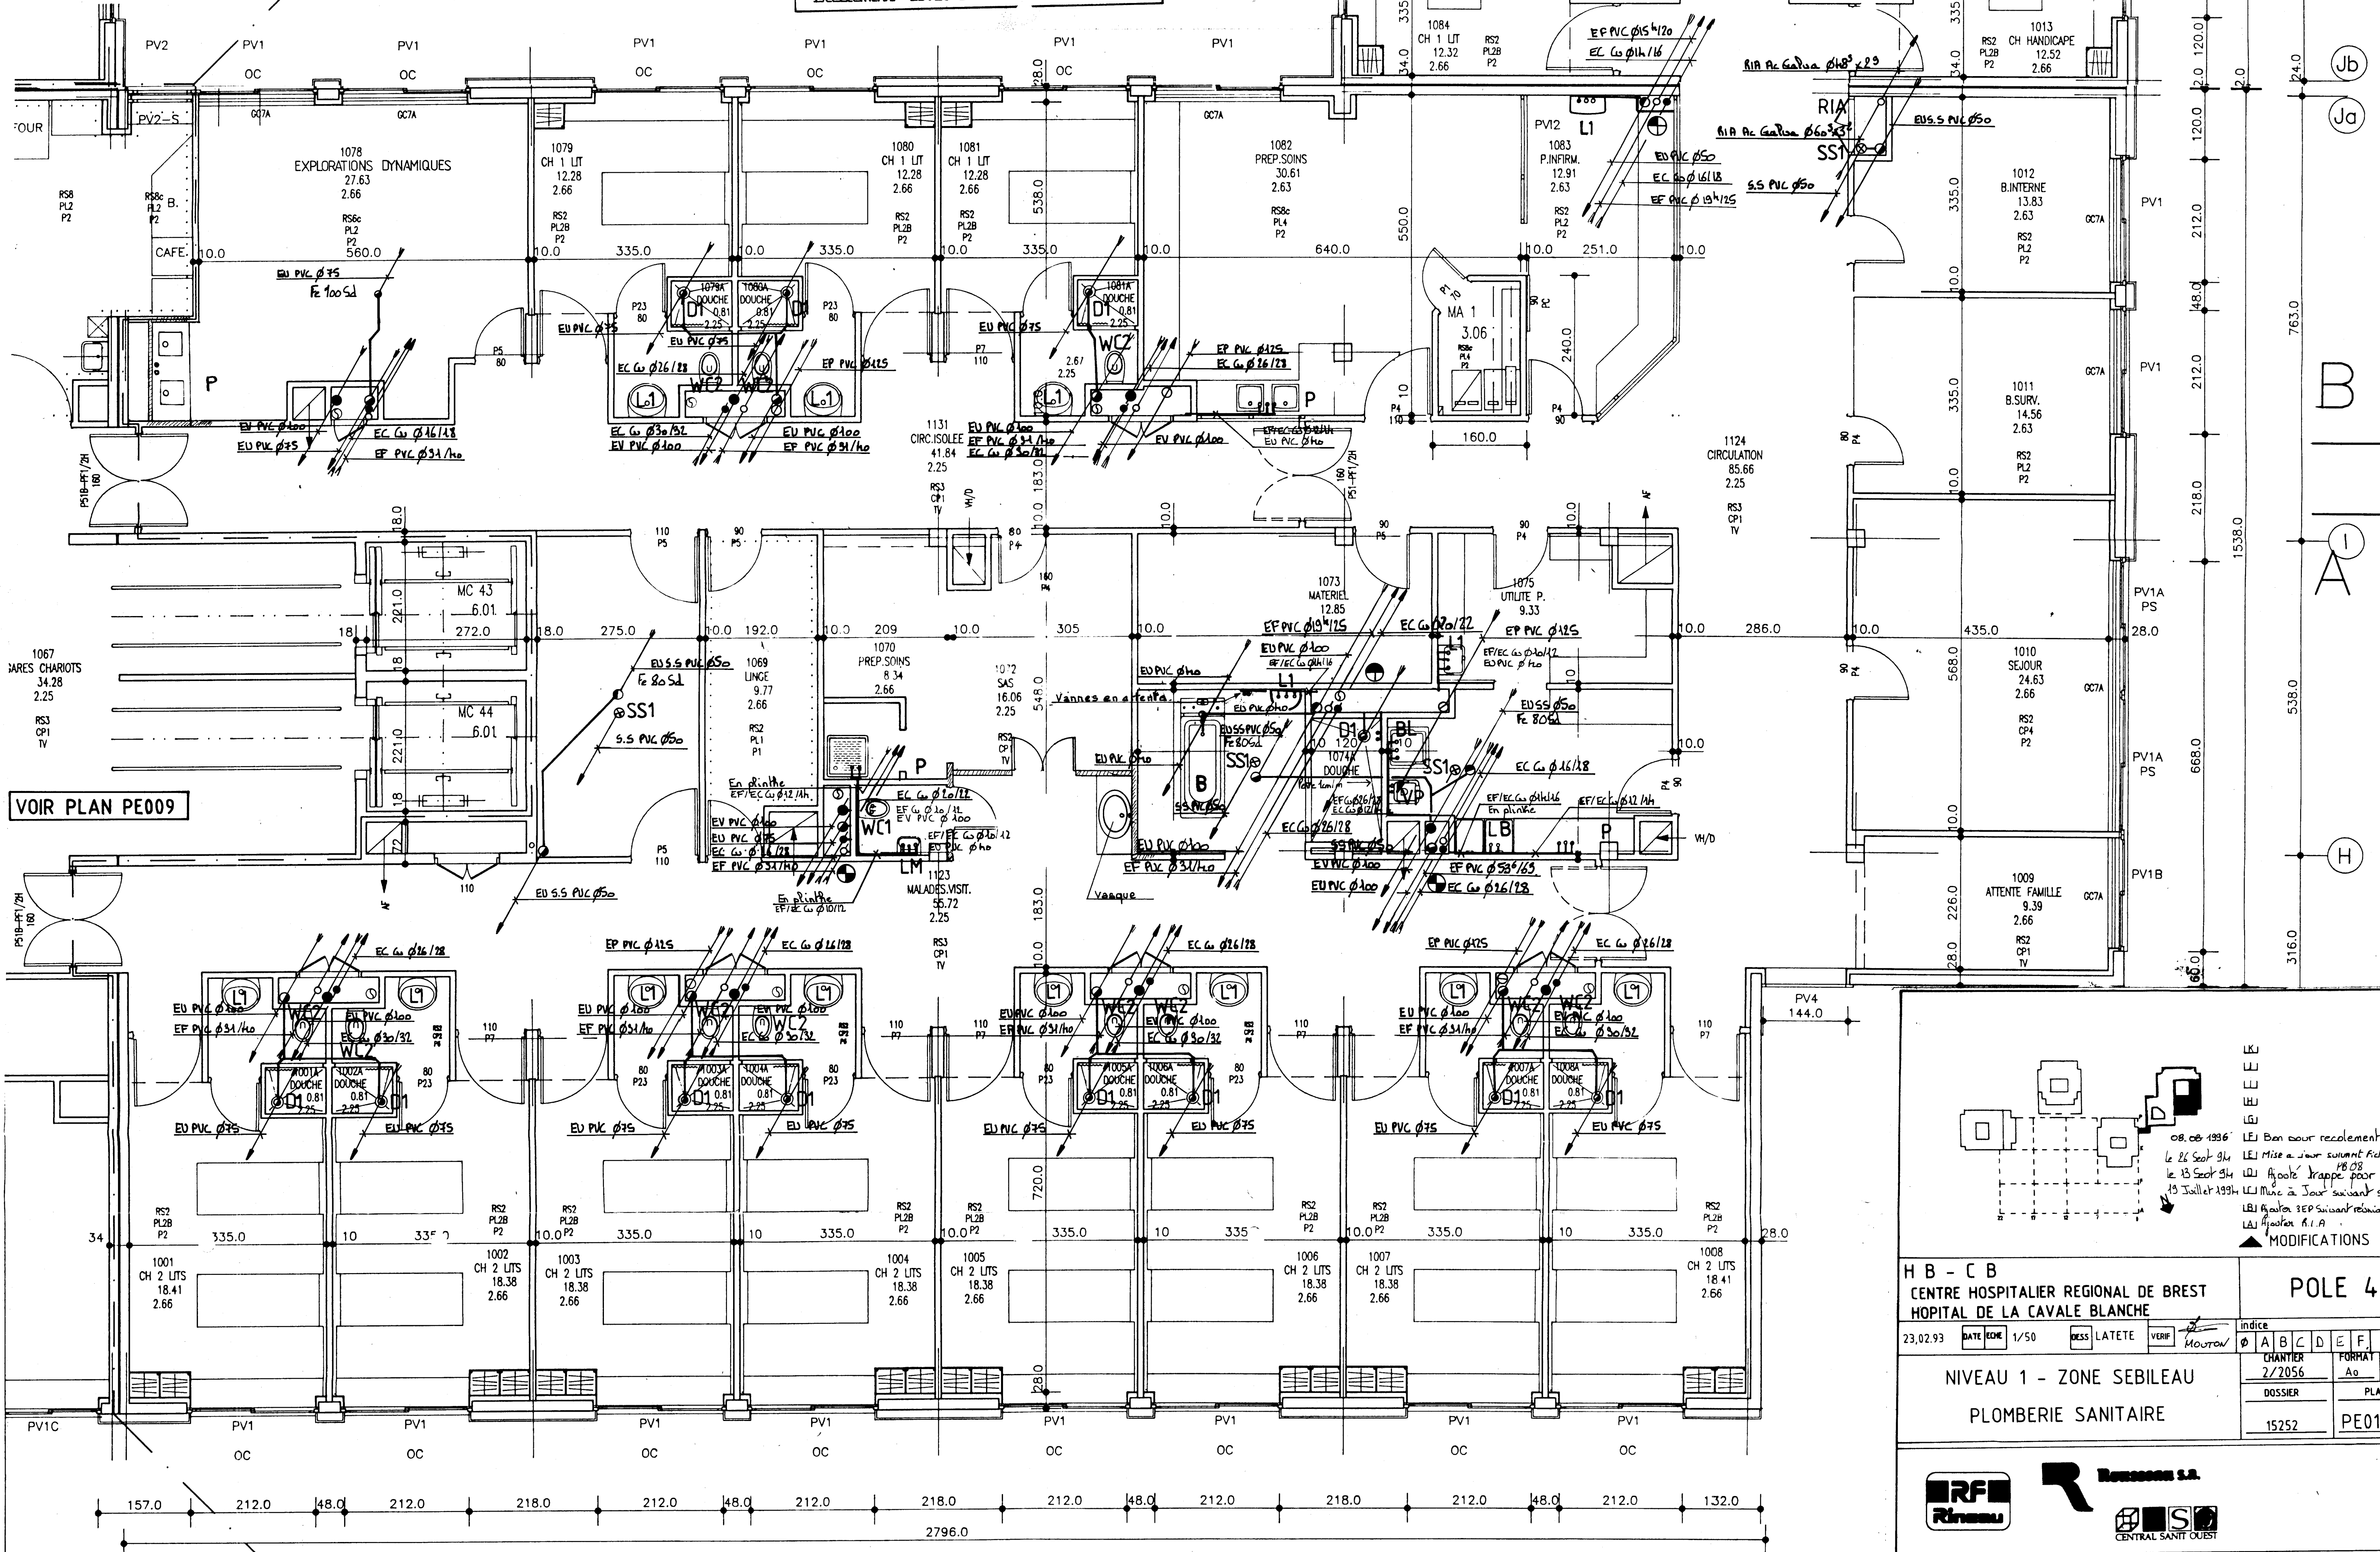

Zone de Recoupement

