


ZA1 + ZC


ZDM1

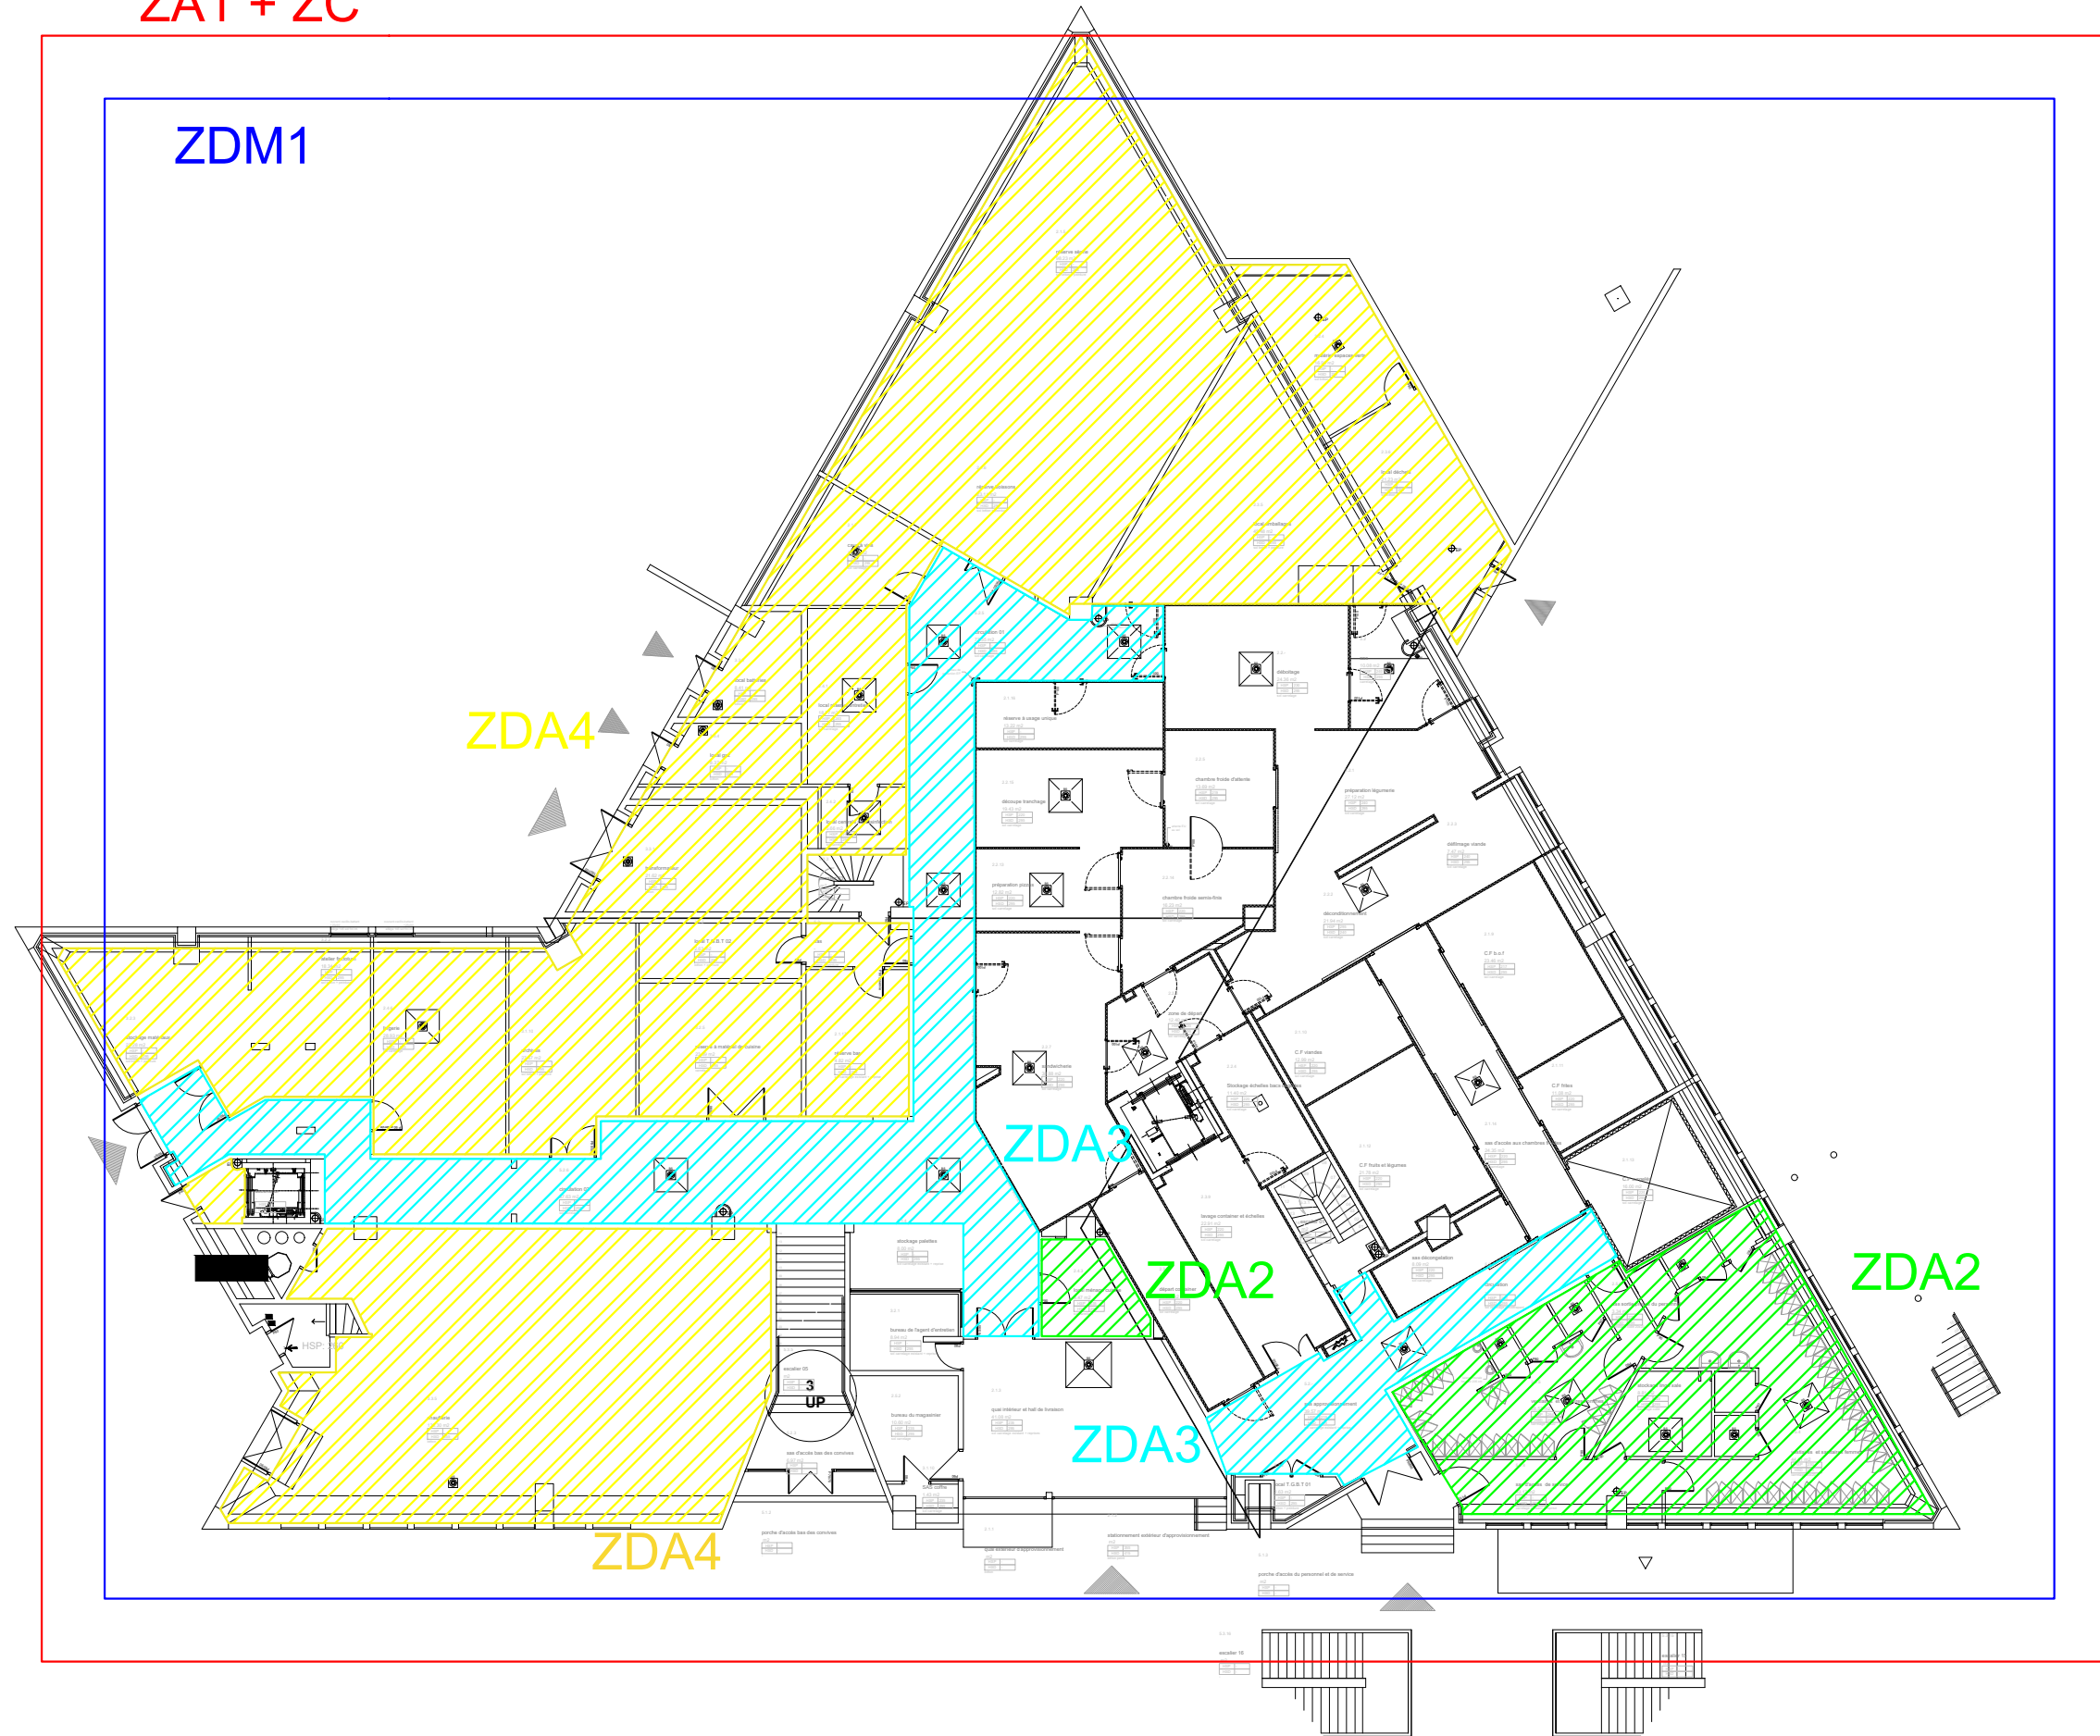

- ZA1 Zone d'alarme
- ZC Zone de compartimentage
- ZDM1 DM Rez de jardin
- ZDA2 DA Rez de jardin locaux
- ZDA3 DA circulation RDJ
- ZDA4 DA LOCAUX RDJ

ZA1 + ZC

ZDM5

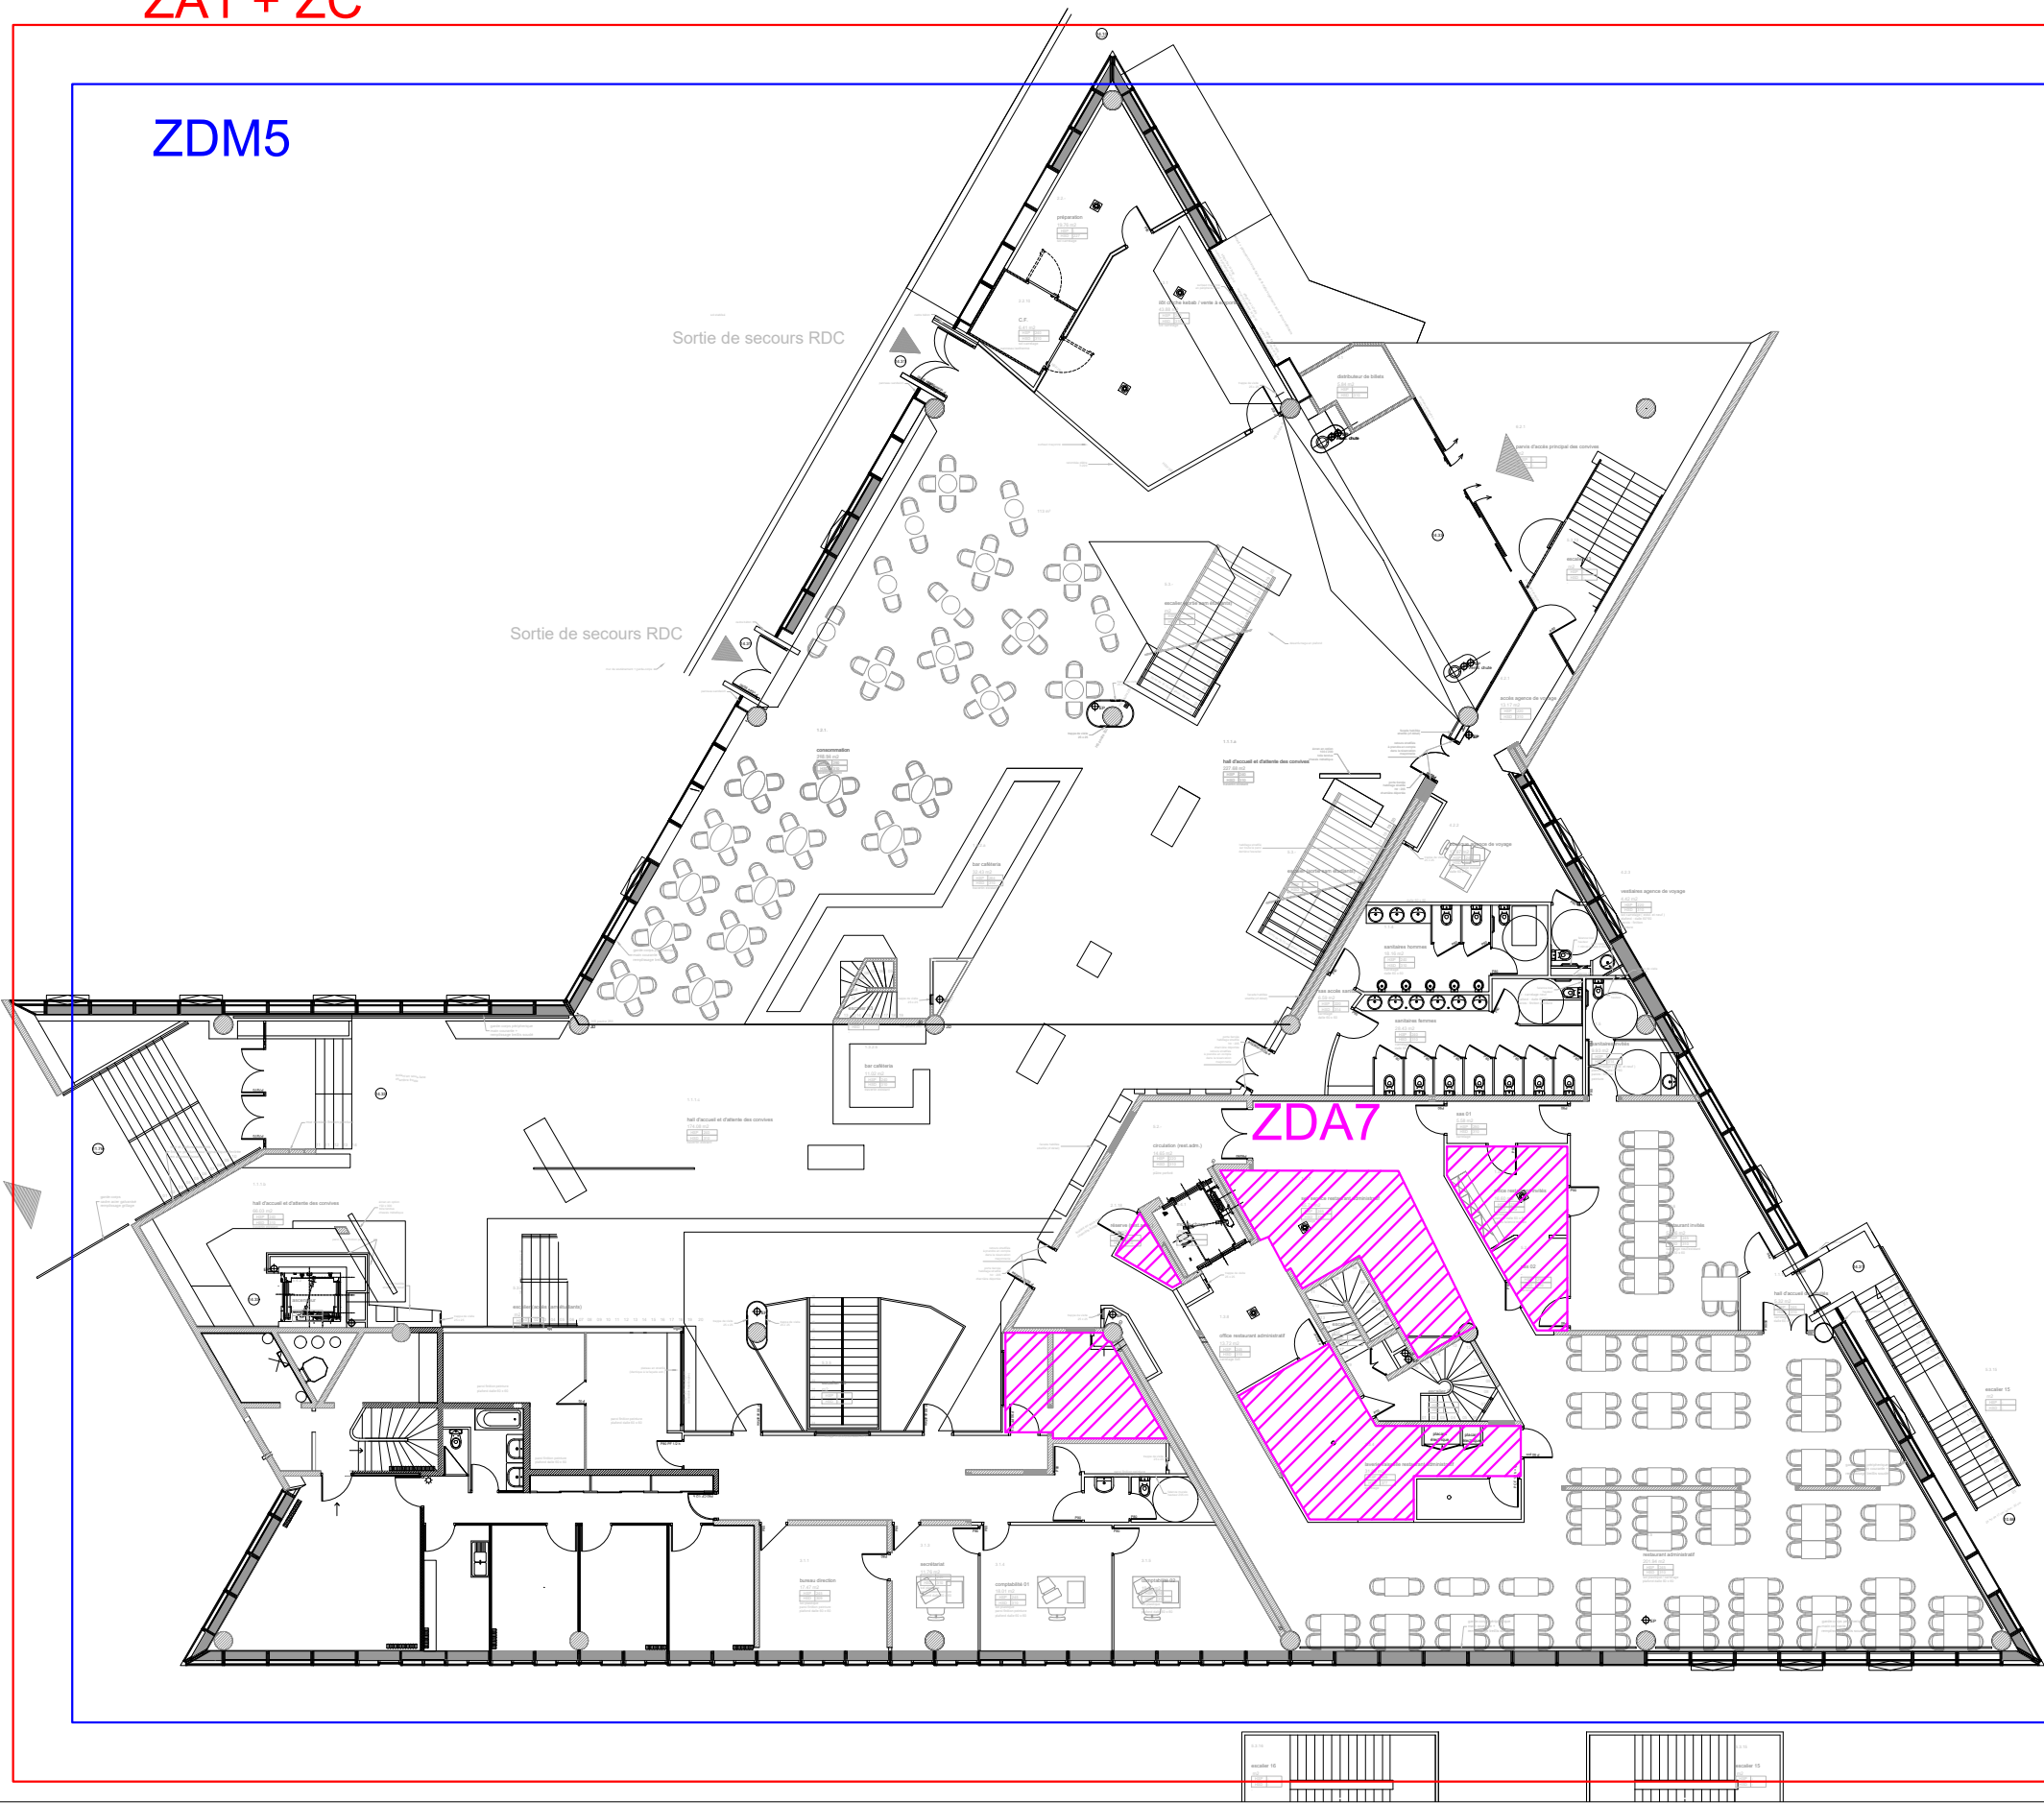

- ZA1 Zone d'alarme bâtiment
- ZC Zone de compartimentage
- ZDM5 DM RDC
- ZDA7 DA RDC


A	
B	
C	
D	
E	

ZDM6


ZDA8 DA ETAGE

ZDA8

ZDA8

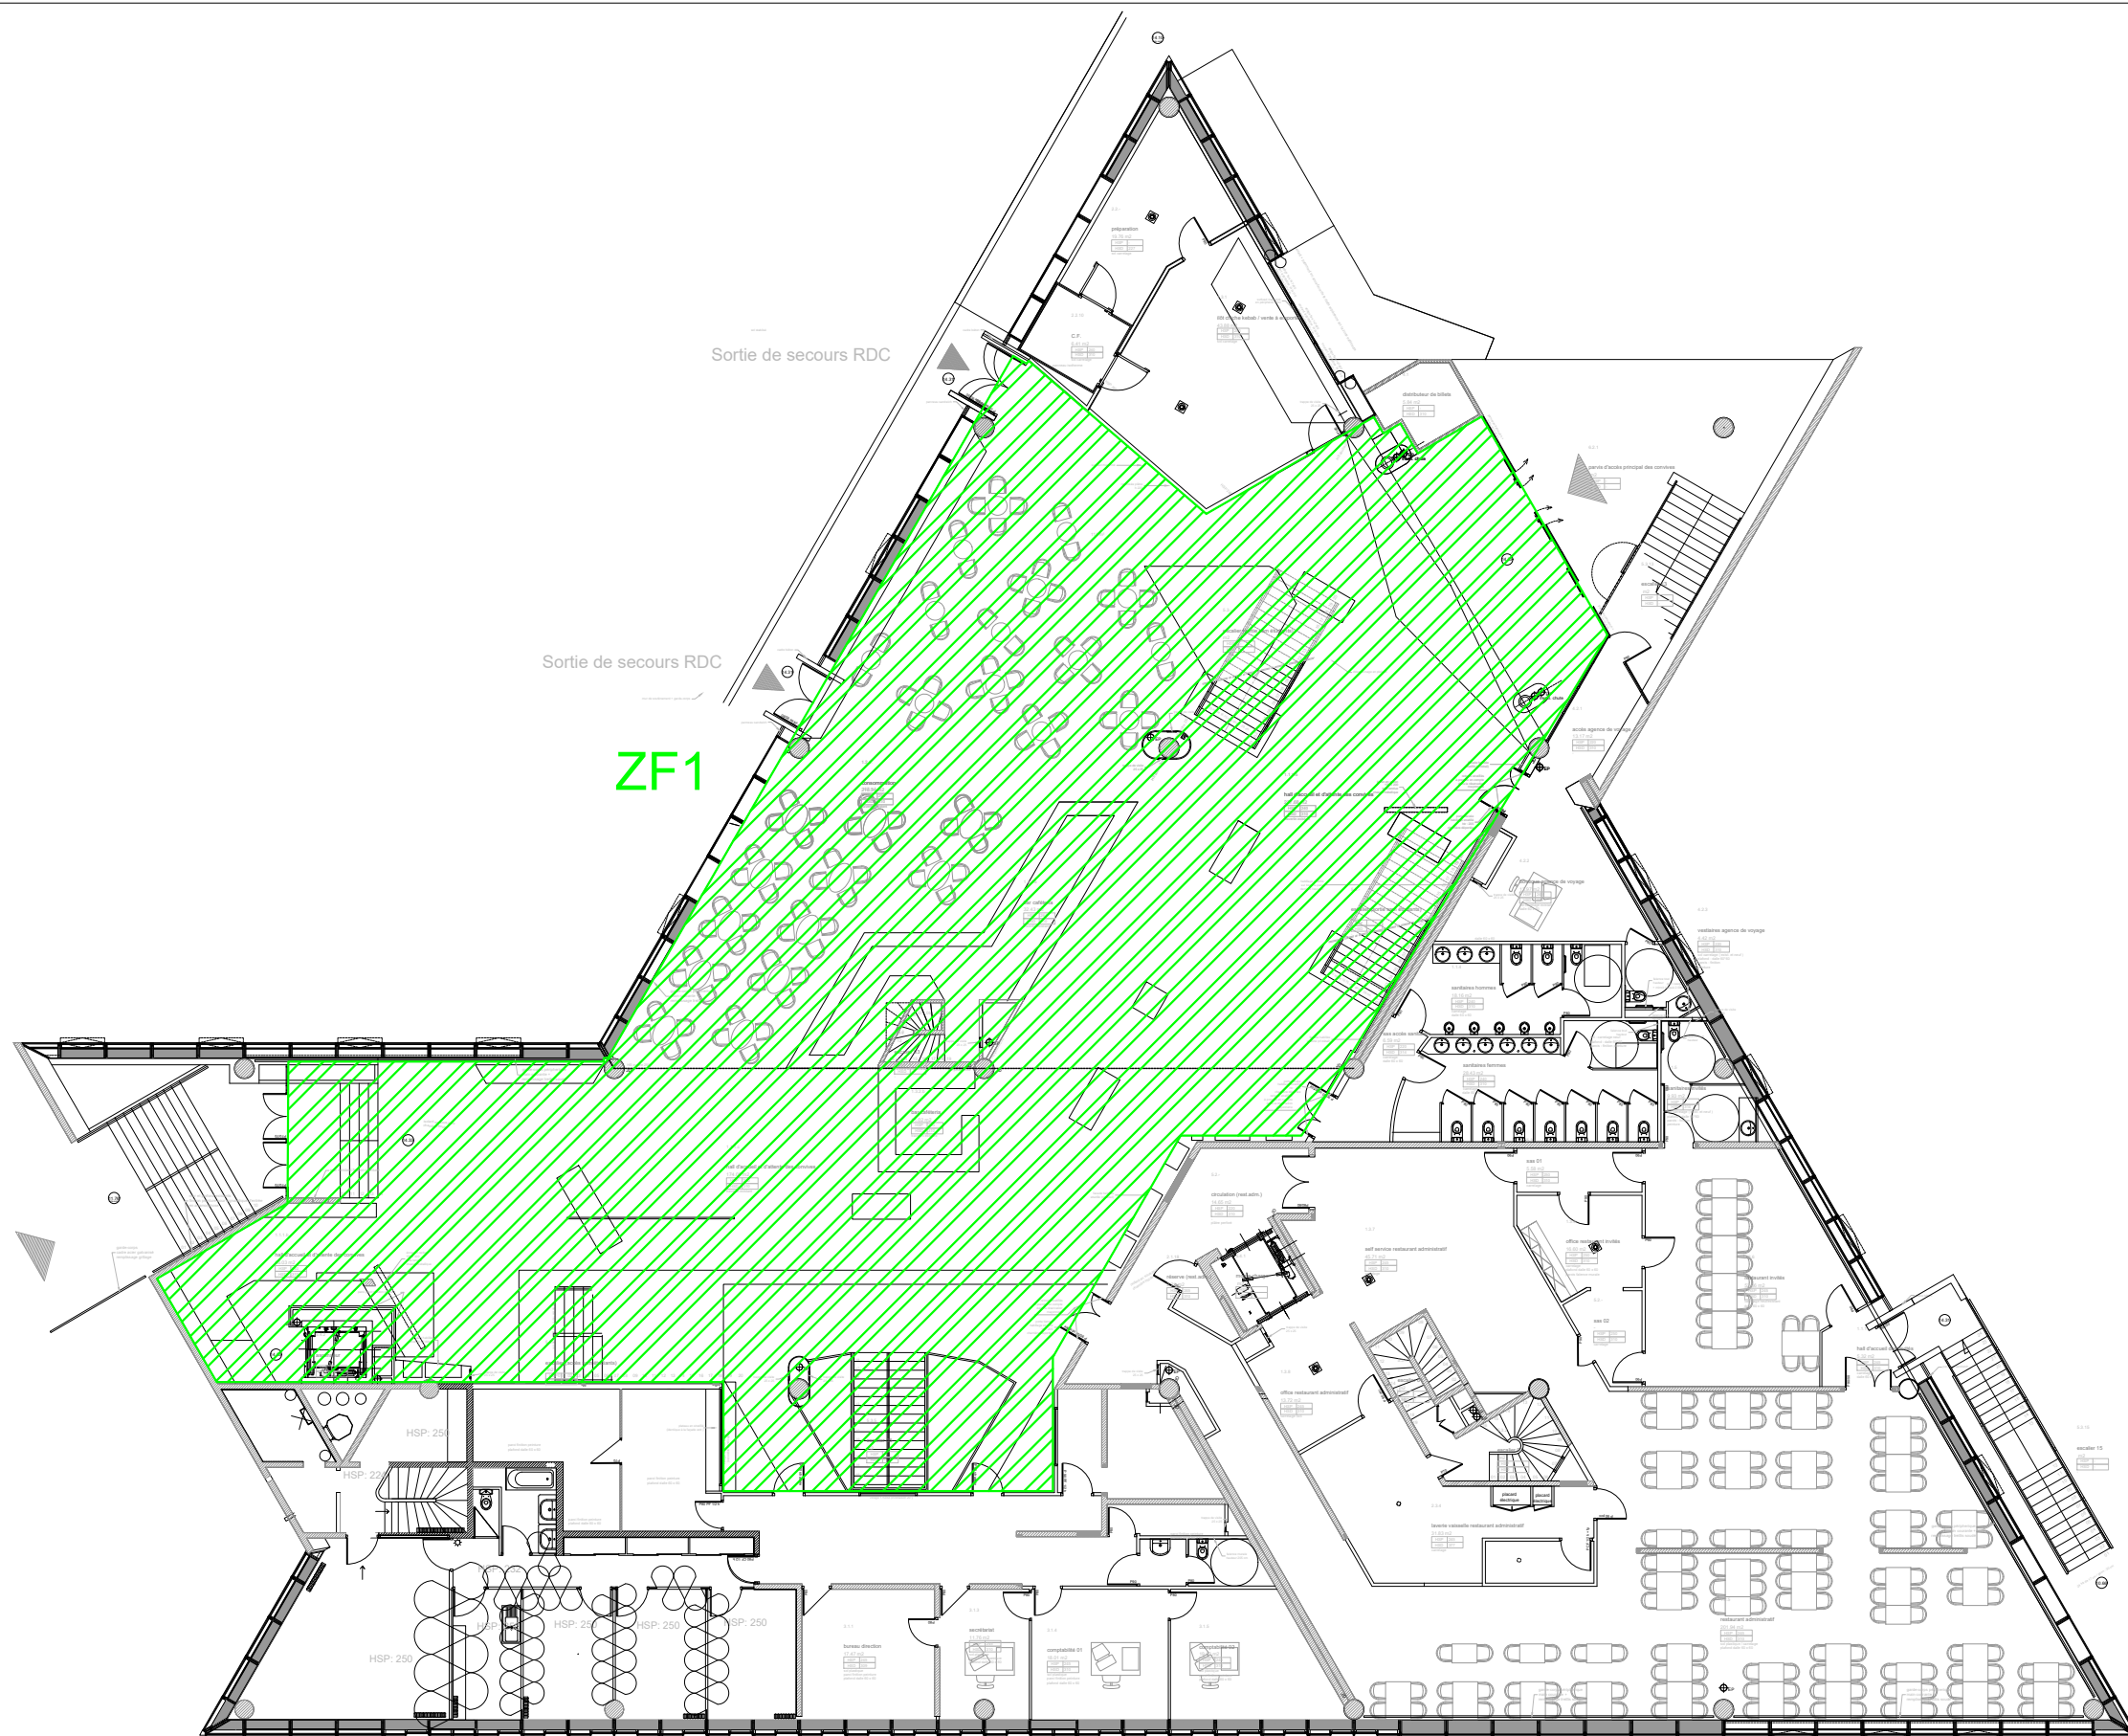

ZF1 ZF RDC

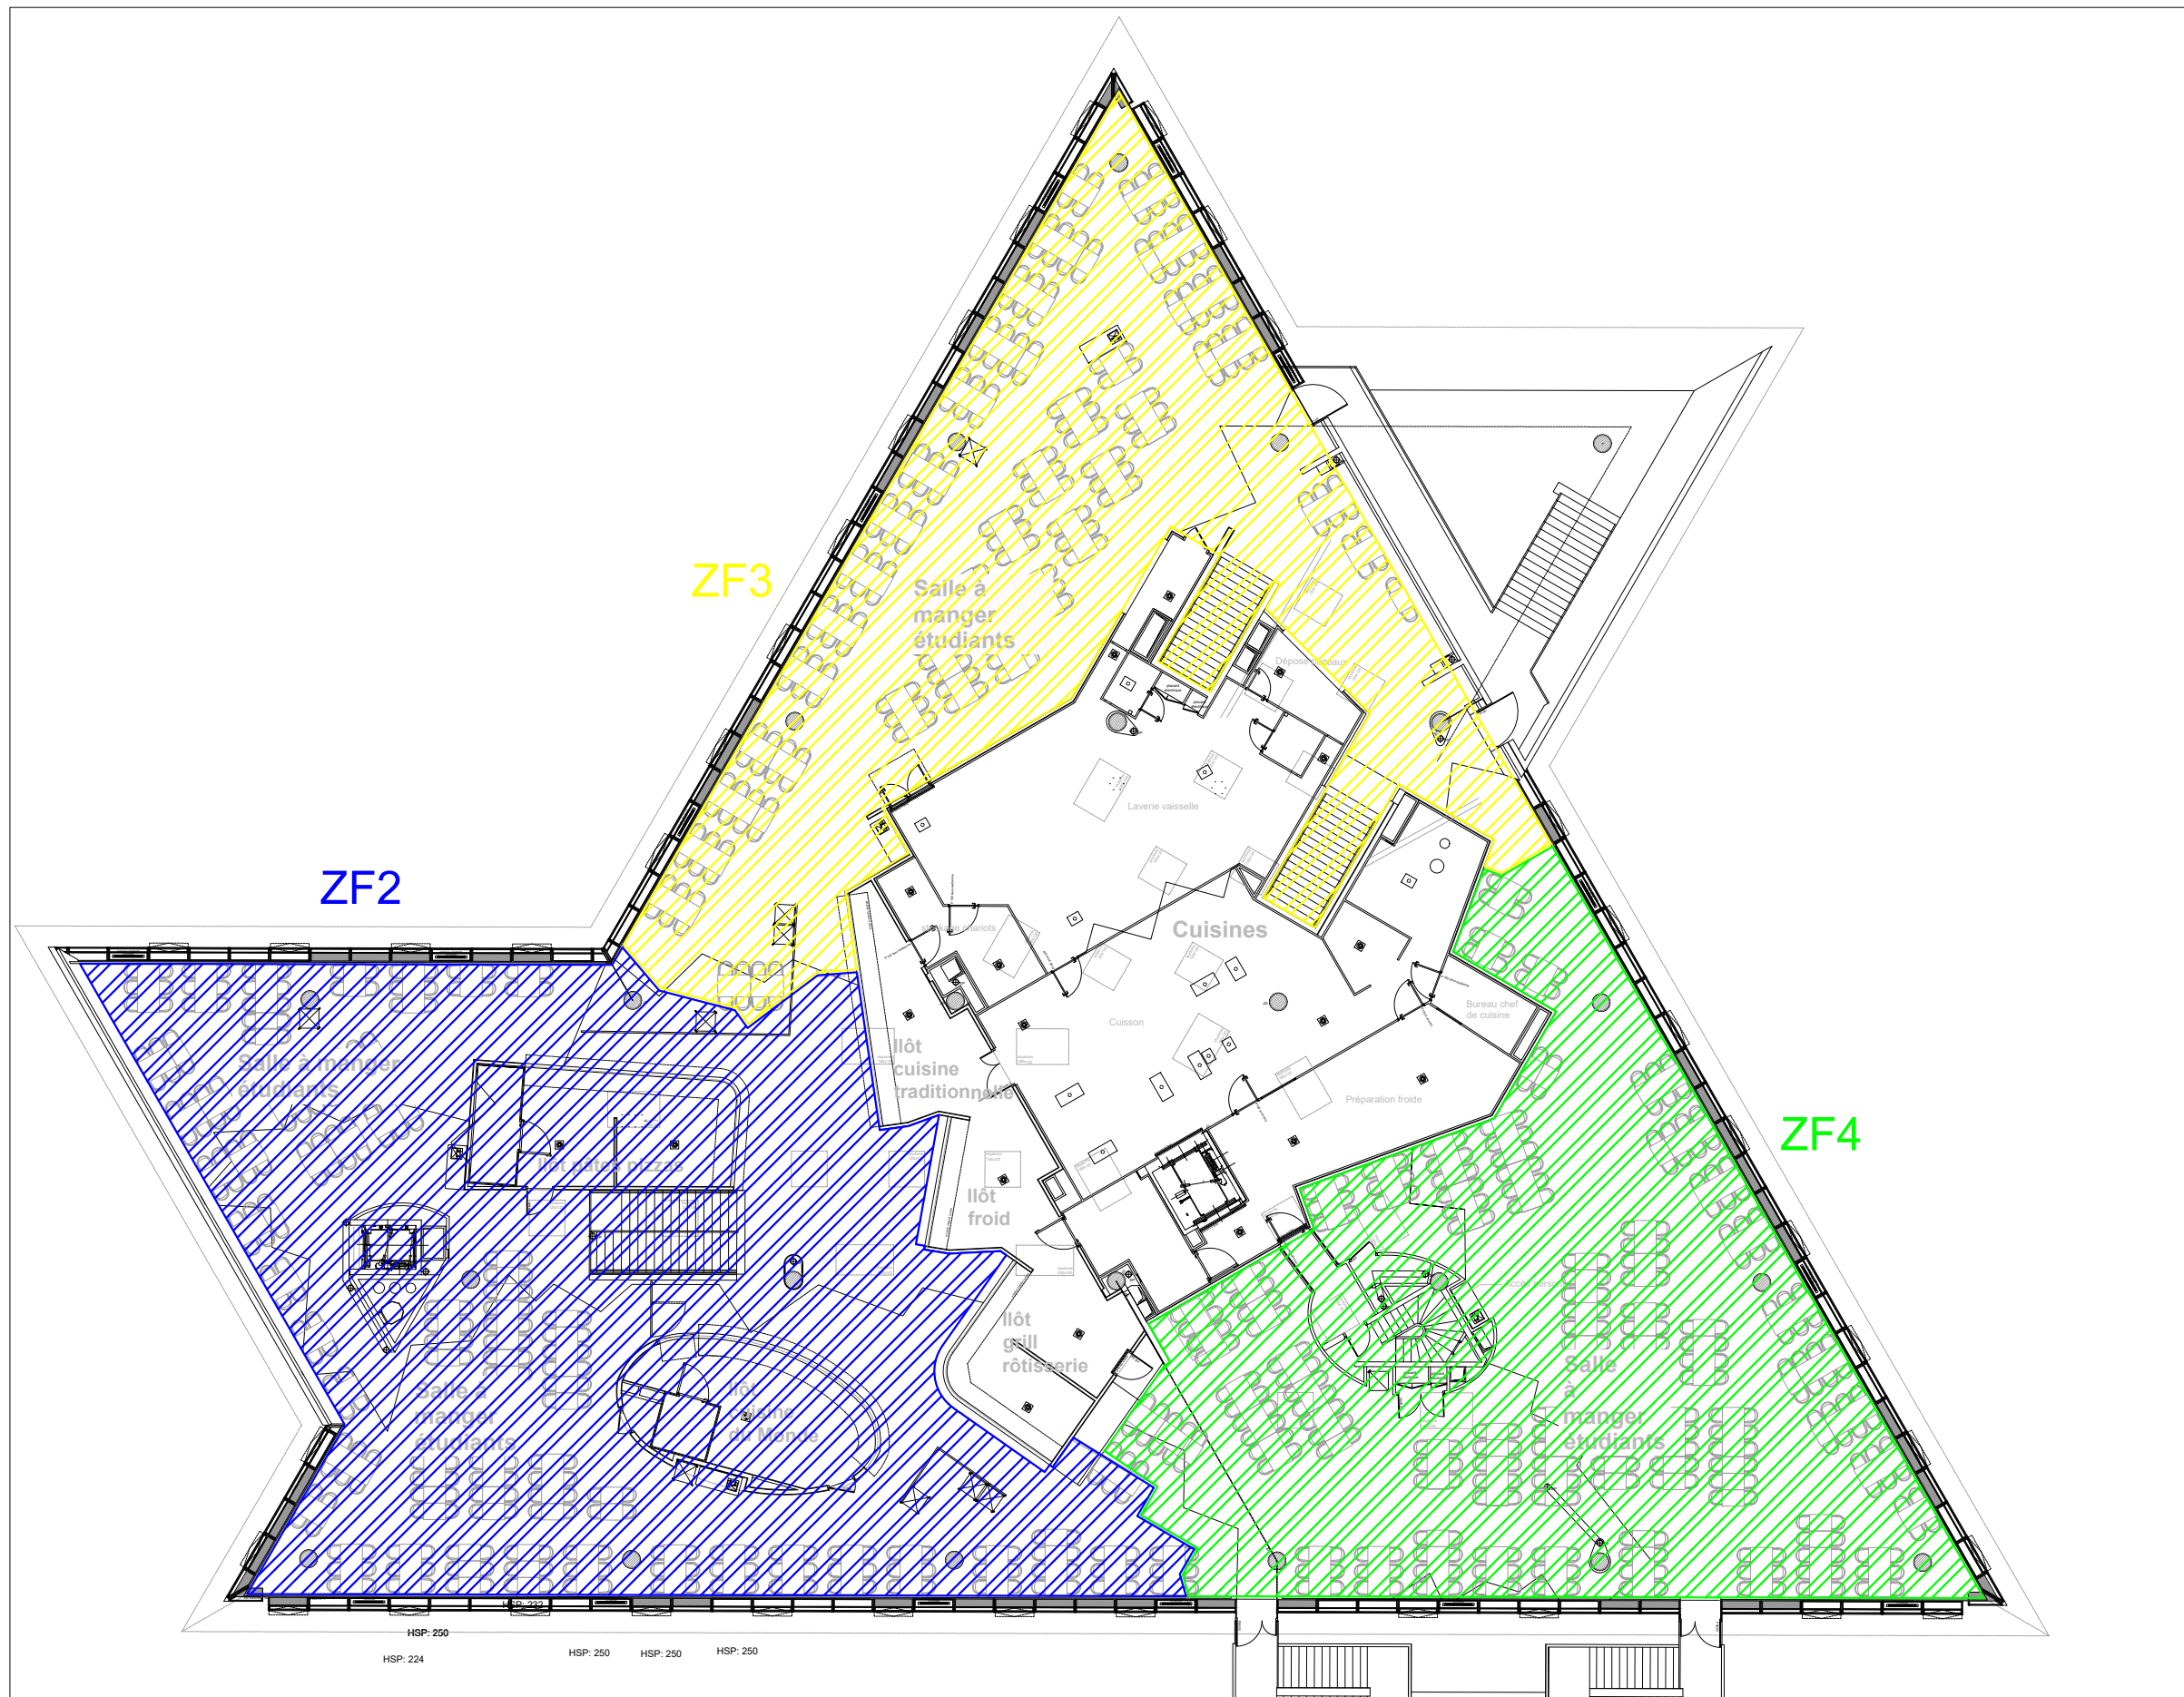

- ZF2 ZF ETAGE
- ZF3 ZF ETAGE
- ZF4 ZF ETAGE