


PLAN R+1 NORD



Surface brute		
COM	21.76 m²	
CONVIVIALITE	78.98 m²	
Circulation	91.11 m²	
DIRECTION	110.13 m²	
FINANCES	24.50 m²	
IDEATION	46.48 m²	
INFO ATELIER	14.15 m²	
INFO BUREAUX	31.50 m²	
MUT. 2	1.11 m²	
MUT. 3	5.62 m²	
MUT. 4	9.38 m²	
PART. + RECH. PU	39.08 m²	
PATRI. + PREV.	27.54 m²	
REUN. 2	12.97 m²	
REUN. 3	8.15 m²	
REUNION 1	10.95 m²	
RH.	29.66 m²	
SAE	60.30 m²	
SALLE du CONSEIL	98.43 m²	
SANIT.	14.06 m²	735.86 m²

PLAN RdC

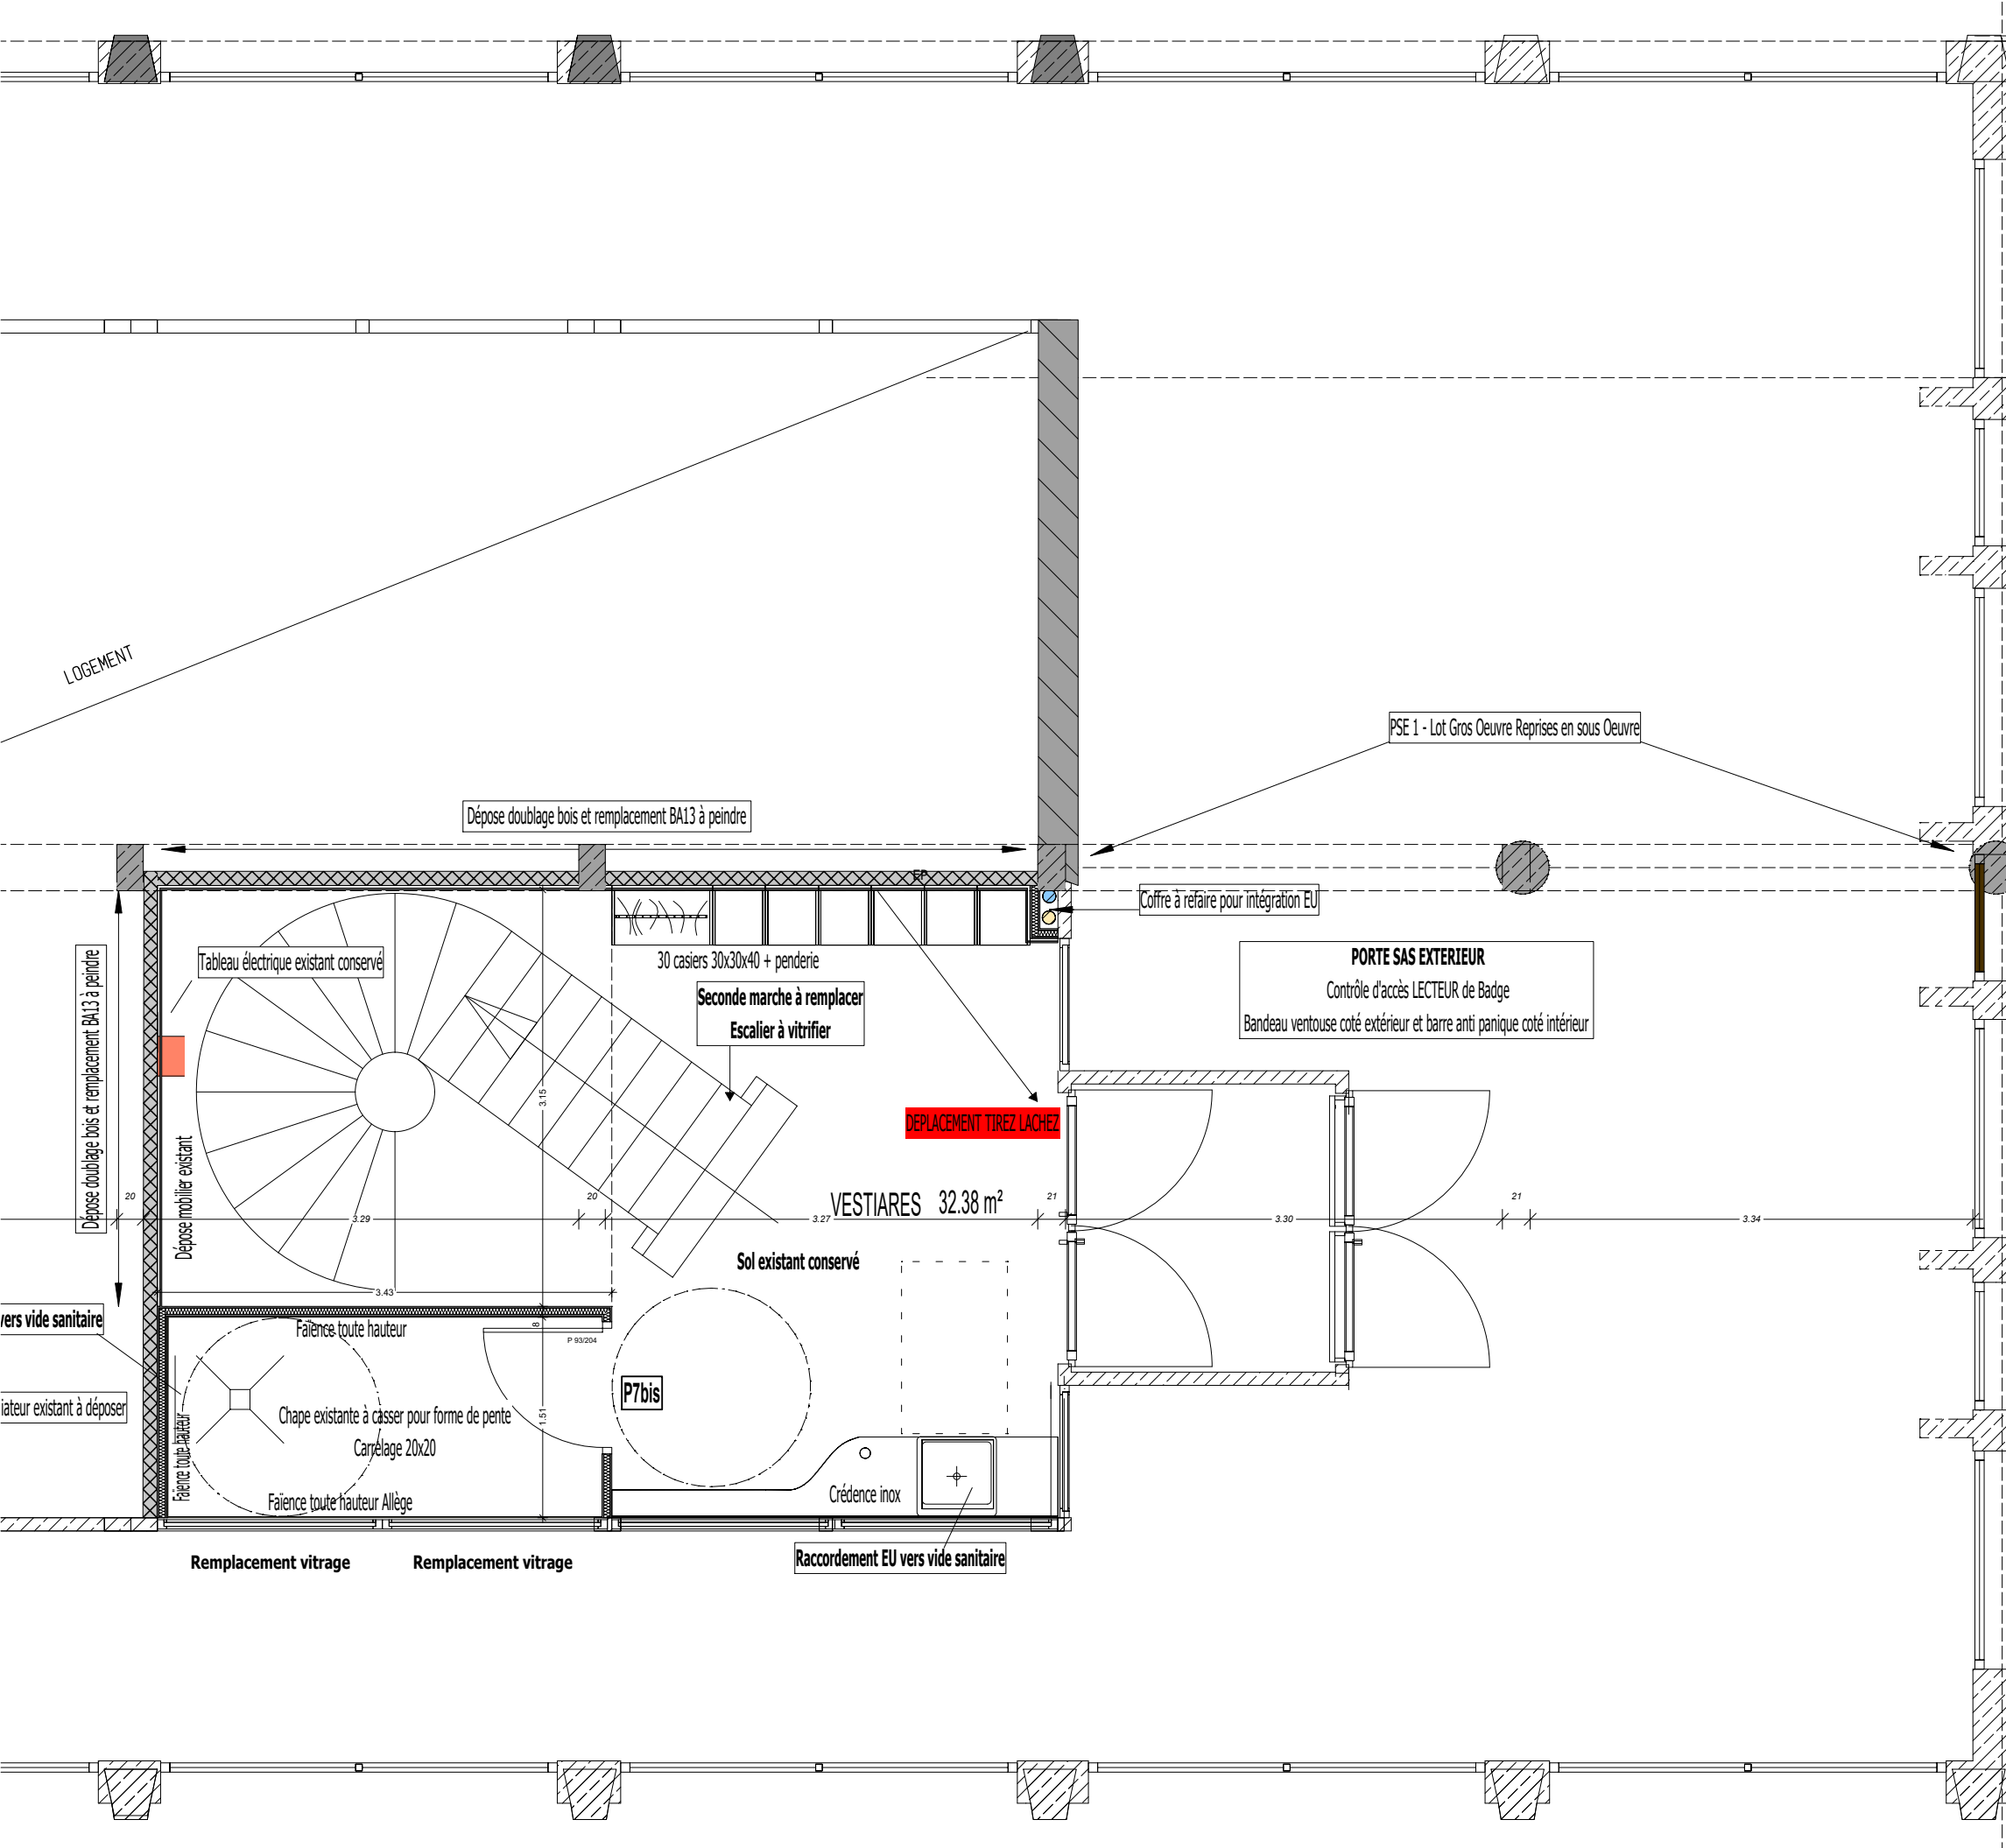

PLAN R+1 SUD

