


A2

PIGNON FILE 2

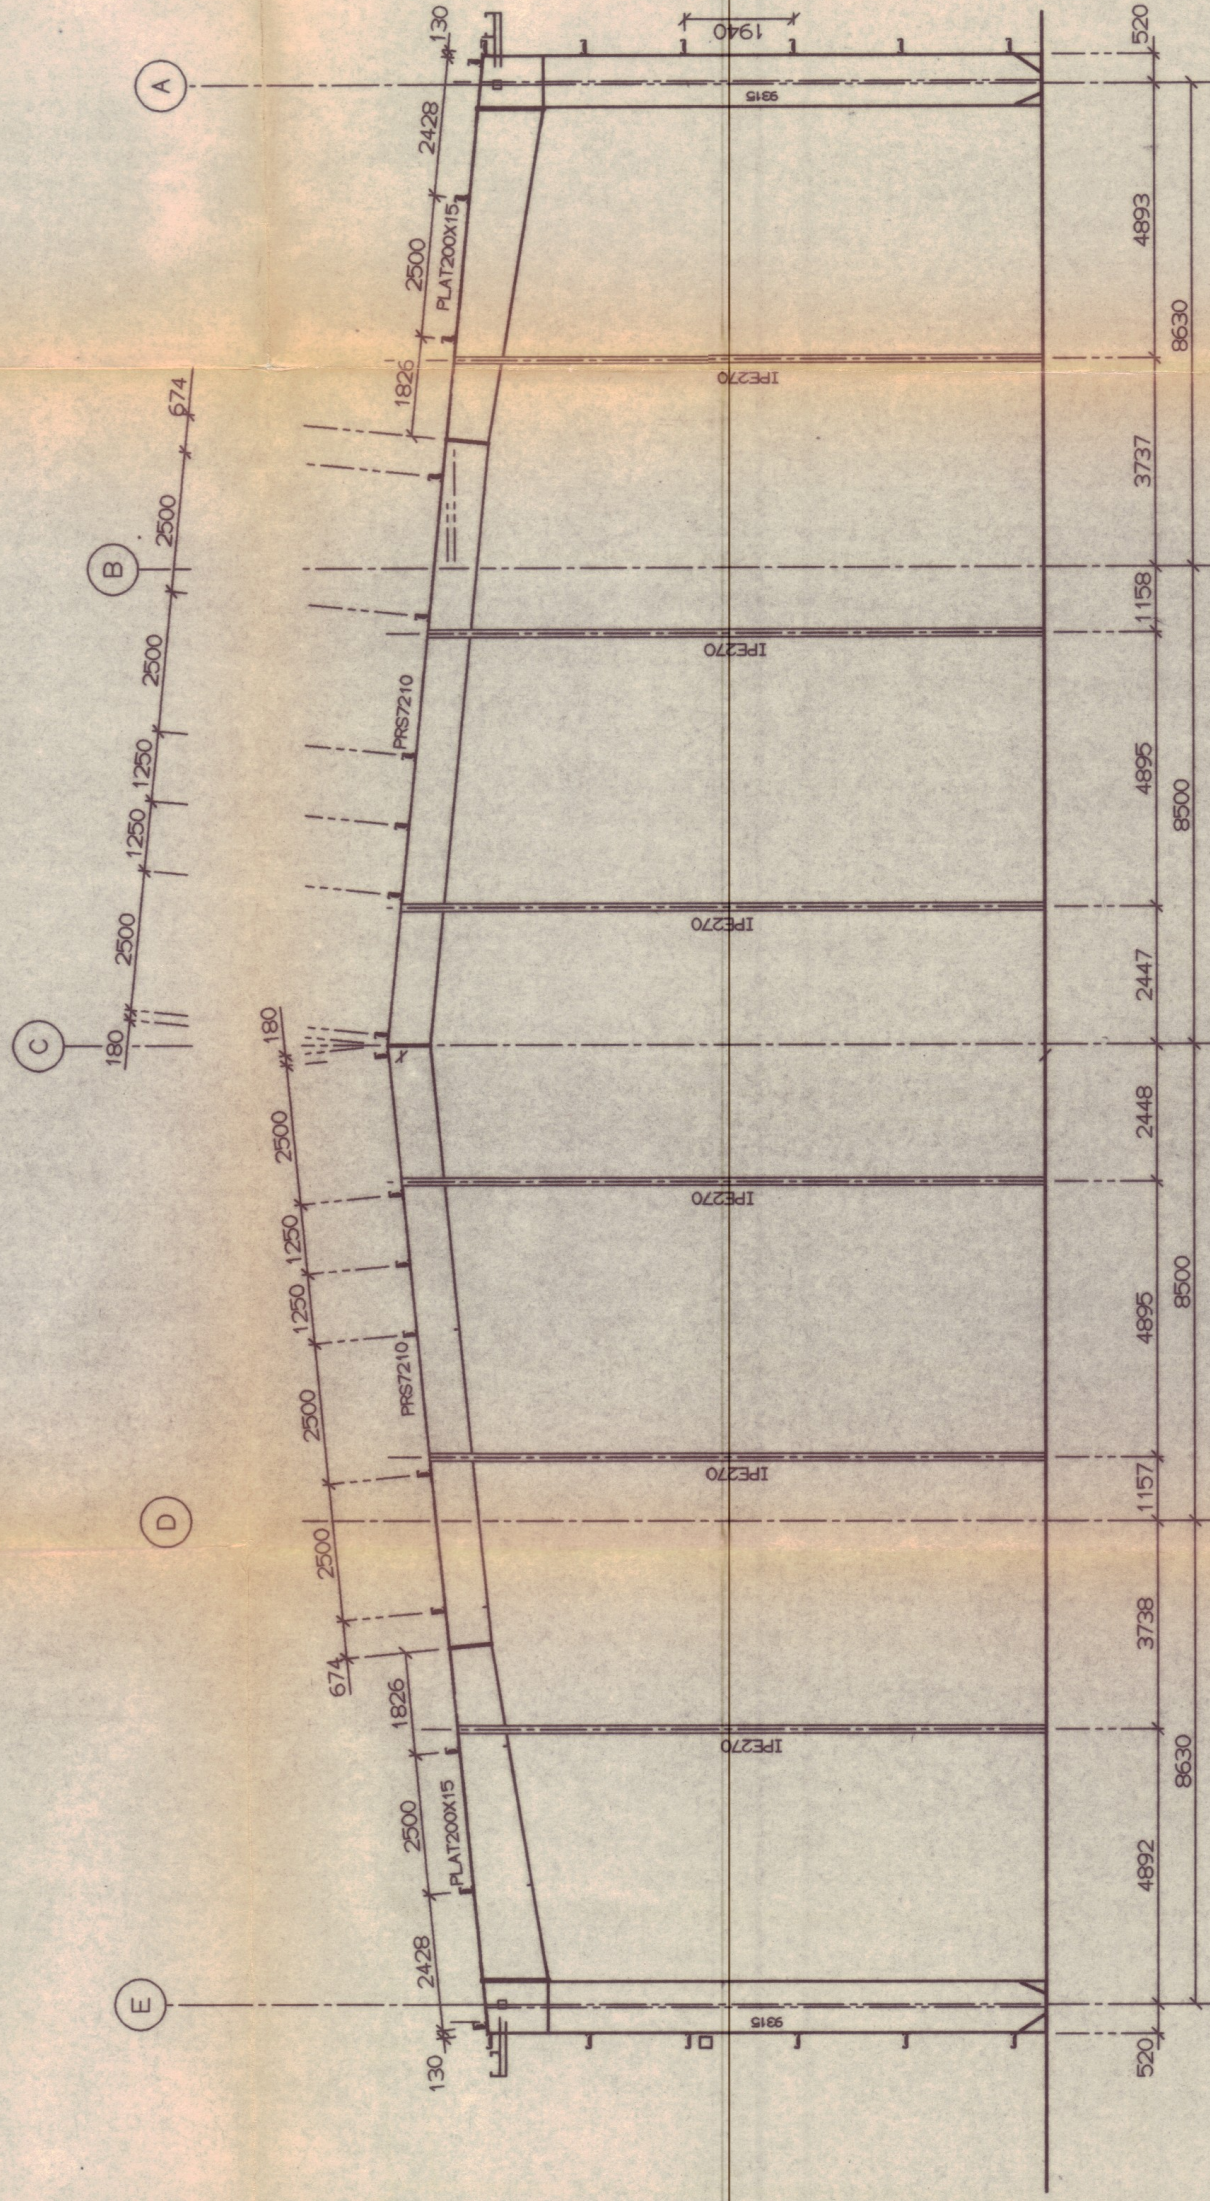

Σ ELEV. 11765 mm
TFL FAITAGE NIV.

Σ ELEV. 0 mm
TFL SOL NIV.

BATIMENT 1

[illegible]