


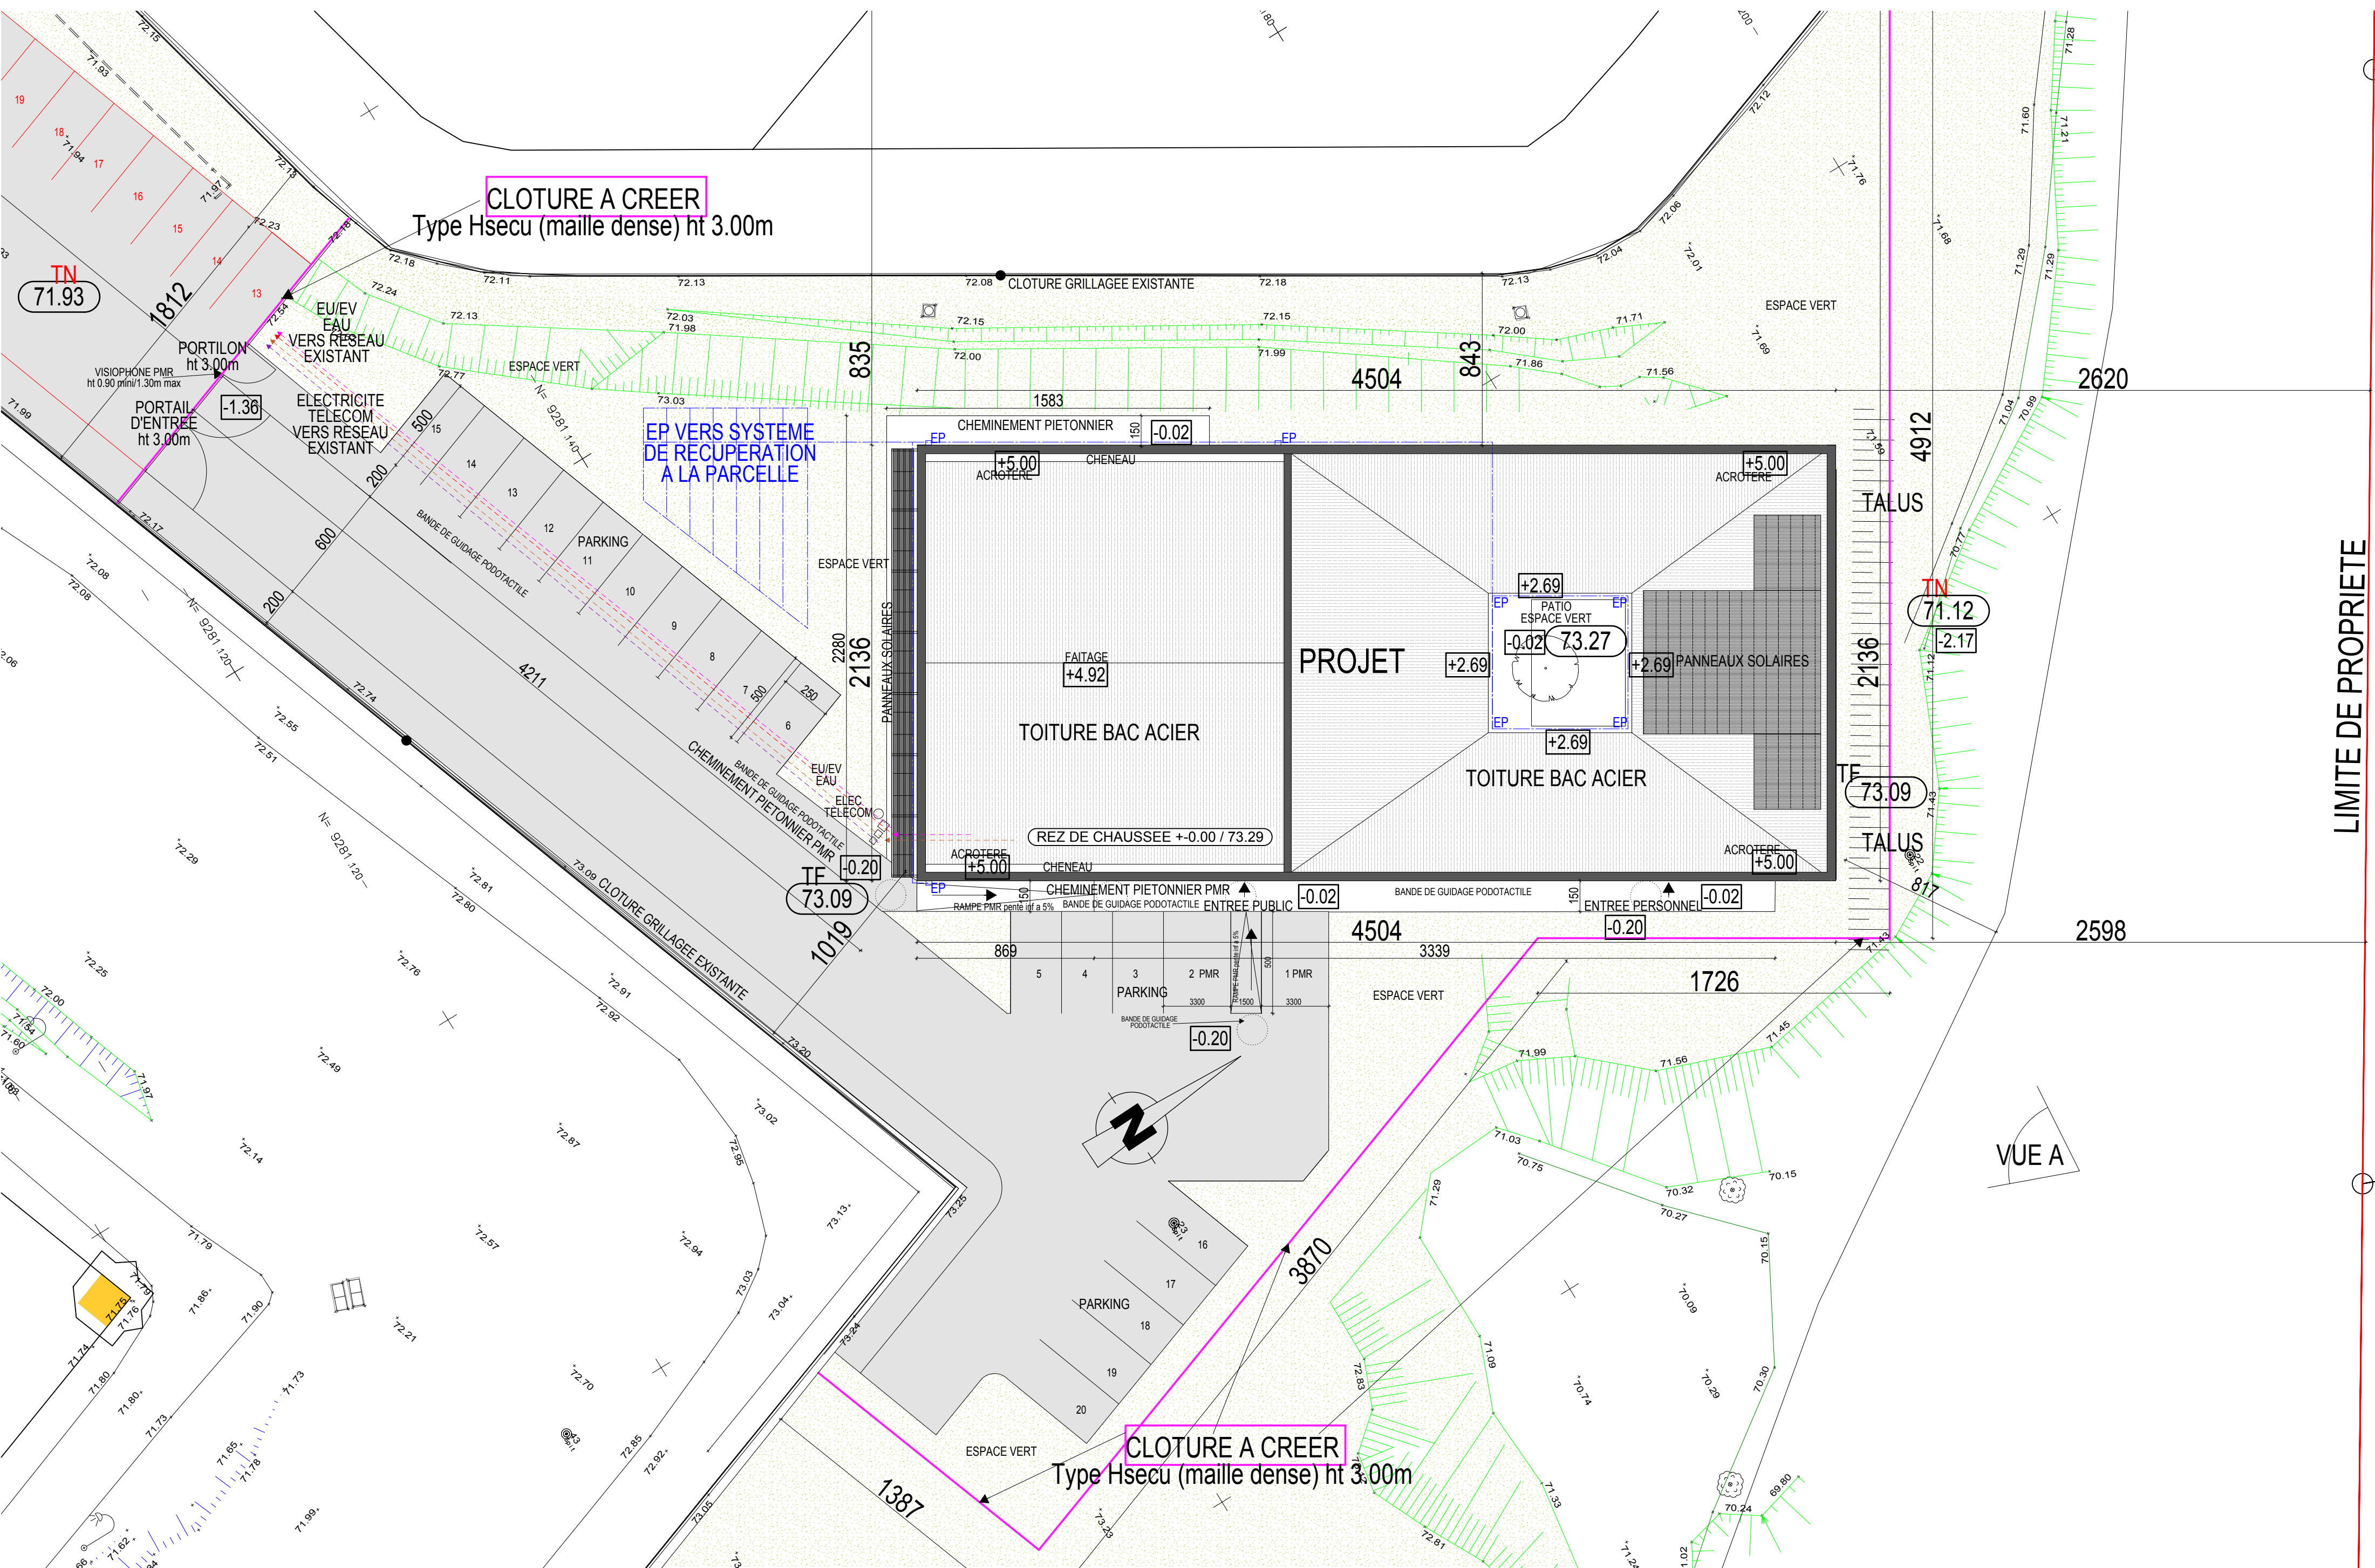

DCE / PLAN MASSE PROJET

07/11/2025 1 : 200