


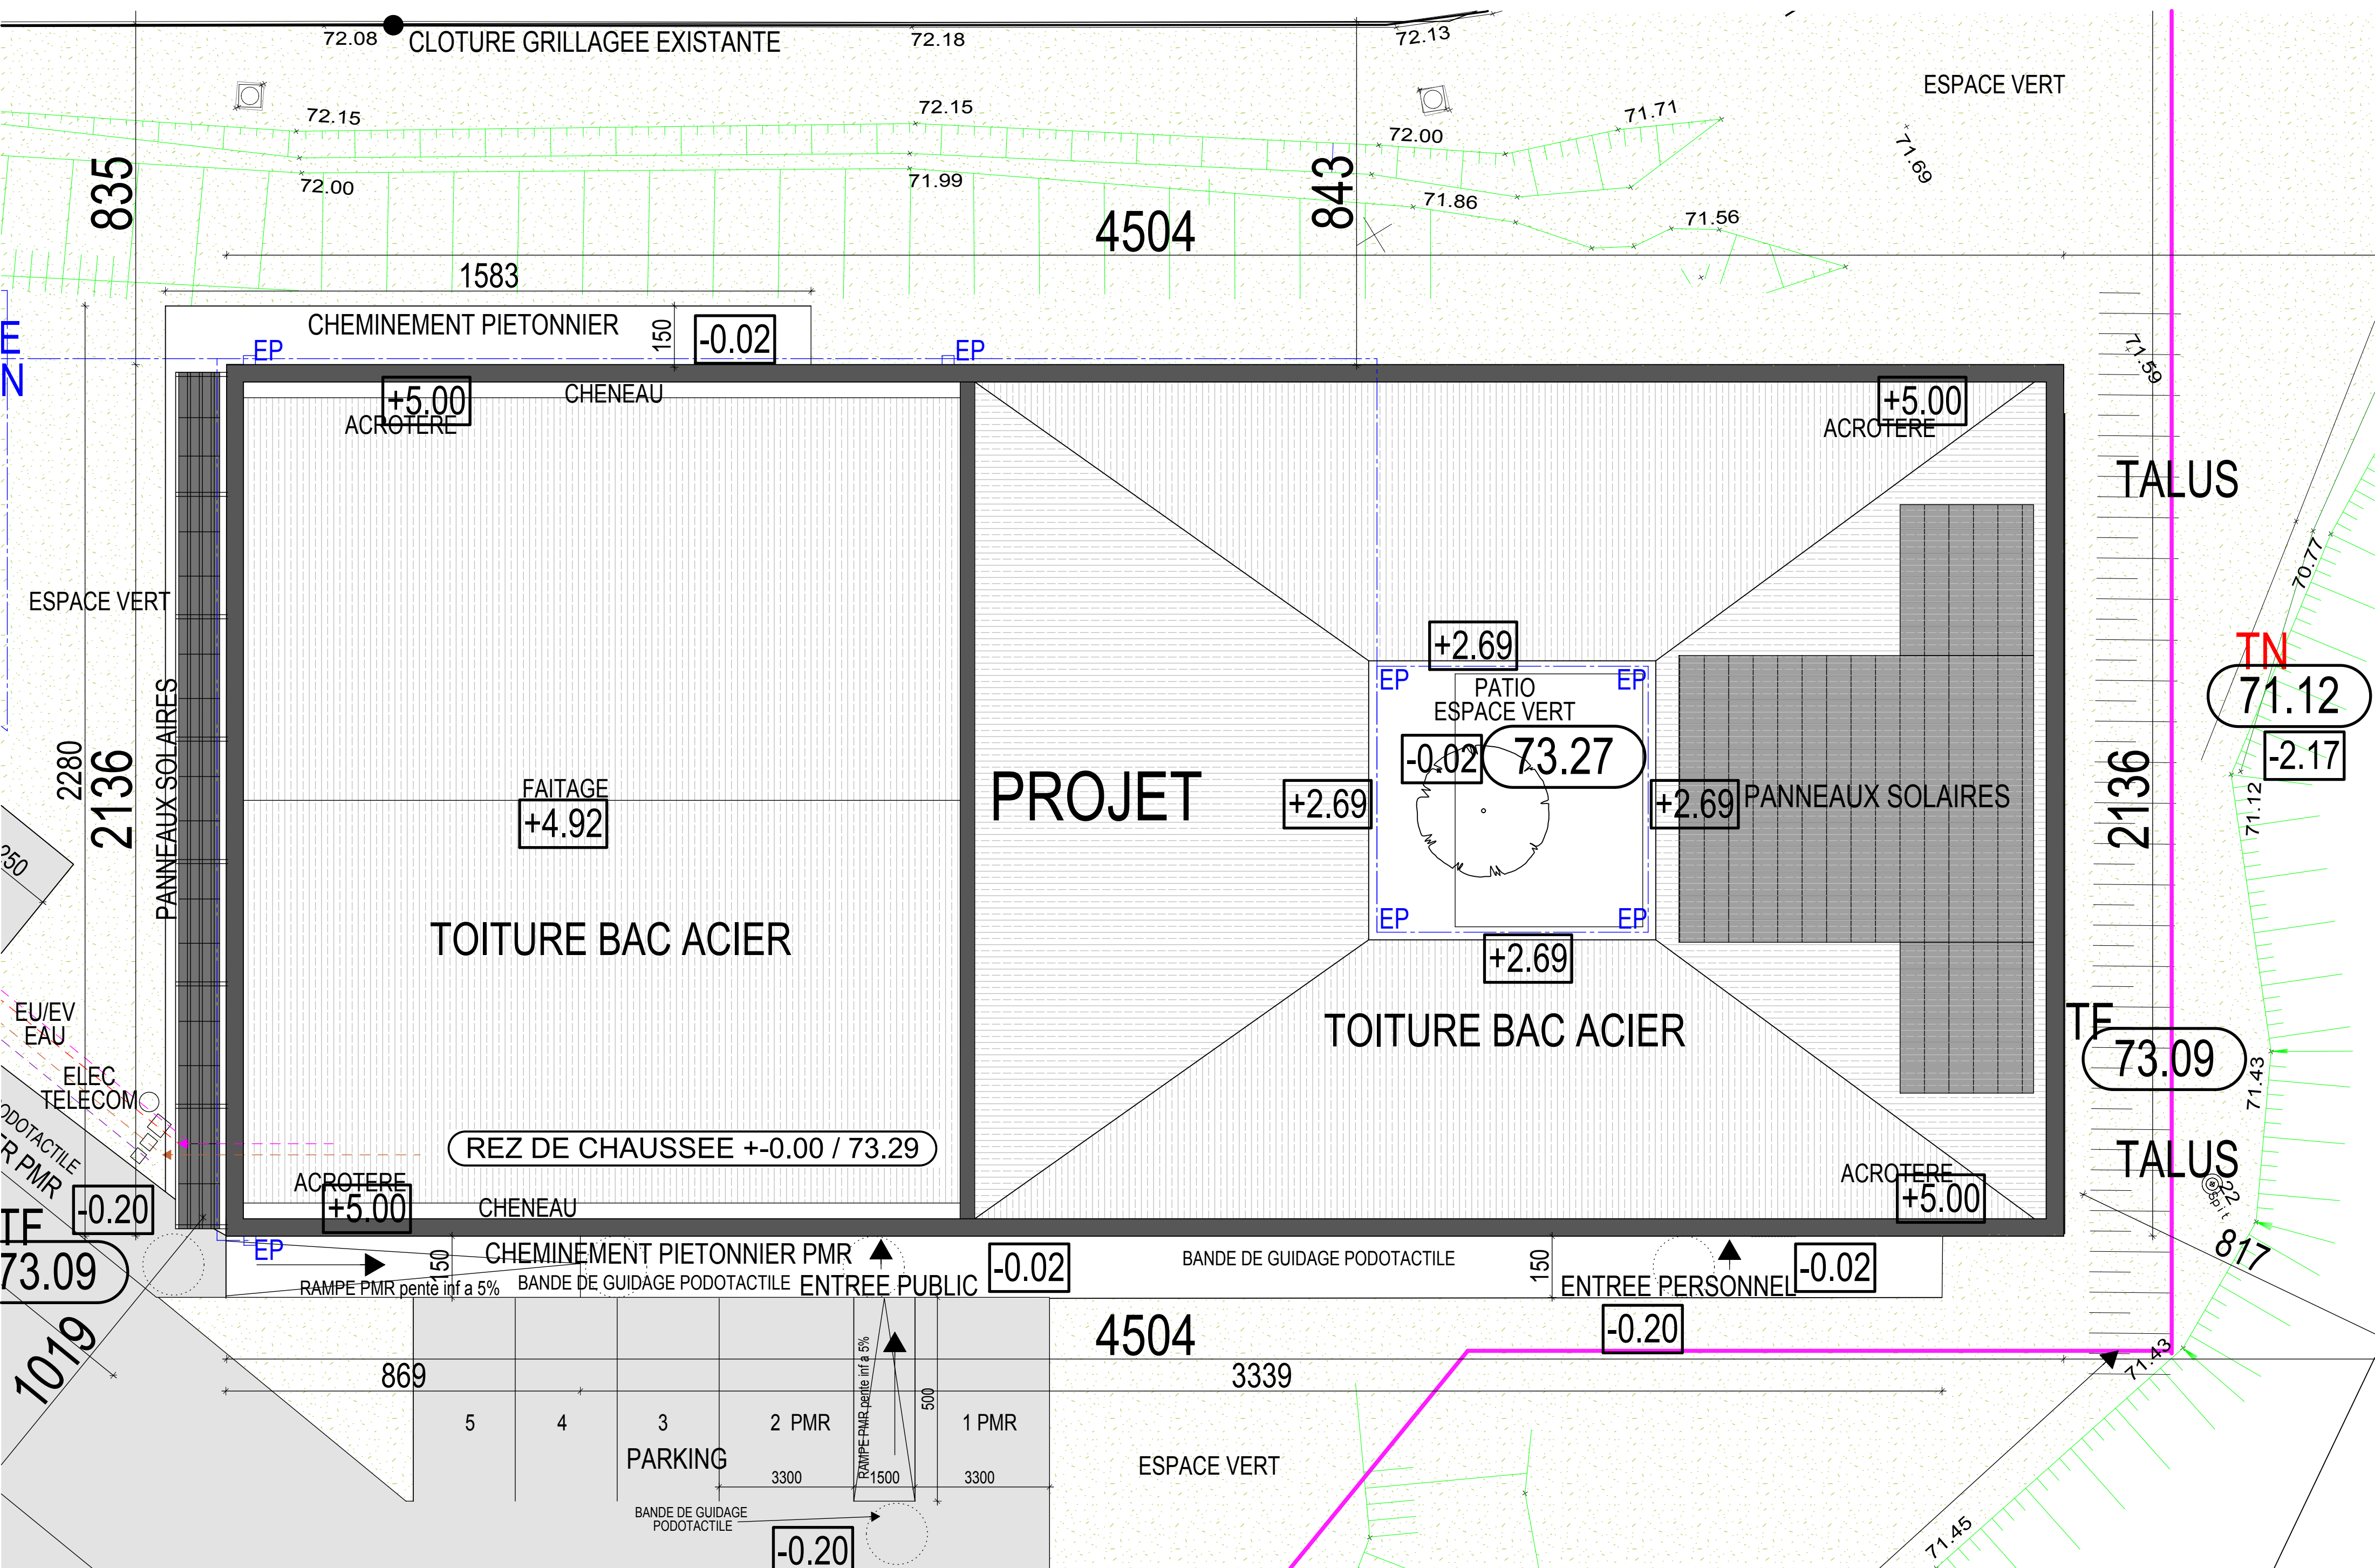

DCE / PLAN DE TOITURE

07/11/2025 1 : 100