



METRES





Rue du Général Watrin

Boulevard Saint Jean

Cour Intérieure

Légende

Surface de Bureau Aménageable (S.B.A.)

$$\begin{bmatrix} 1-23 \\ 25-26 \end{bmatrix} + \begin{bmatrix} 24 \end{bmatrix}$$

SBA mais pas SUBR

Surface Utile Brute assortie du Ratio (S.U.B.R)

$$\begin{bmatrix} 1-23 \\ 25-26 \end{bmatrix} +$$

Surface Utile Brute (S.U.B.)


$$\begin{bmatrix} 1-23 \\ 25-26 \end{bmatrix} + \begin{bmatrix} 24 \end{bmatrix} + \begin{bmatrix} 28-37 \end{bmatrix} + \begin{bmatrix} 38-56 \\ 27 \end{bmatrix}$$

Espaces non inclus dans SBA / SUBR / SUB


Espaces non inclus dans S.D.P. (*)

⁽⁷⁾ Pour la Surface de Plancher, cf. la thématique dédiée

[xx] XX = Code(s) de la typologie des surfaces de l'Etat affecté(s) aux couleurs

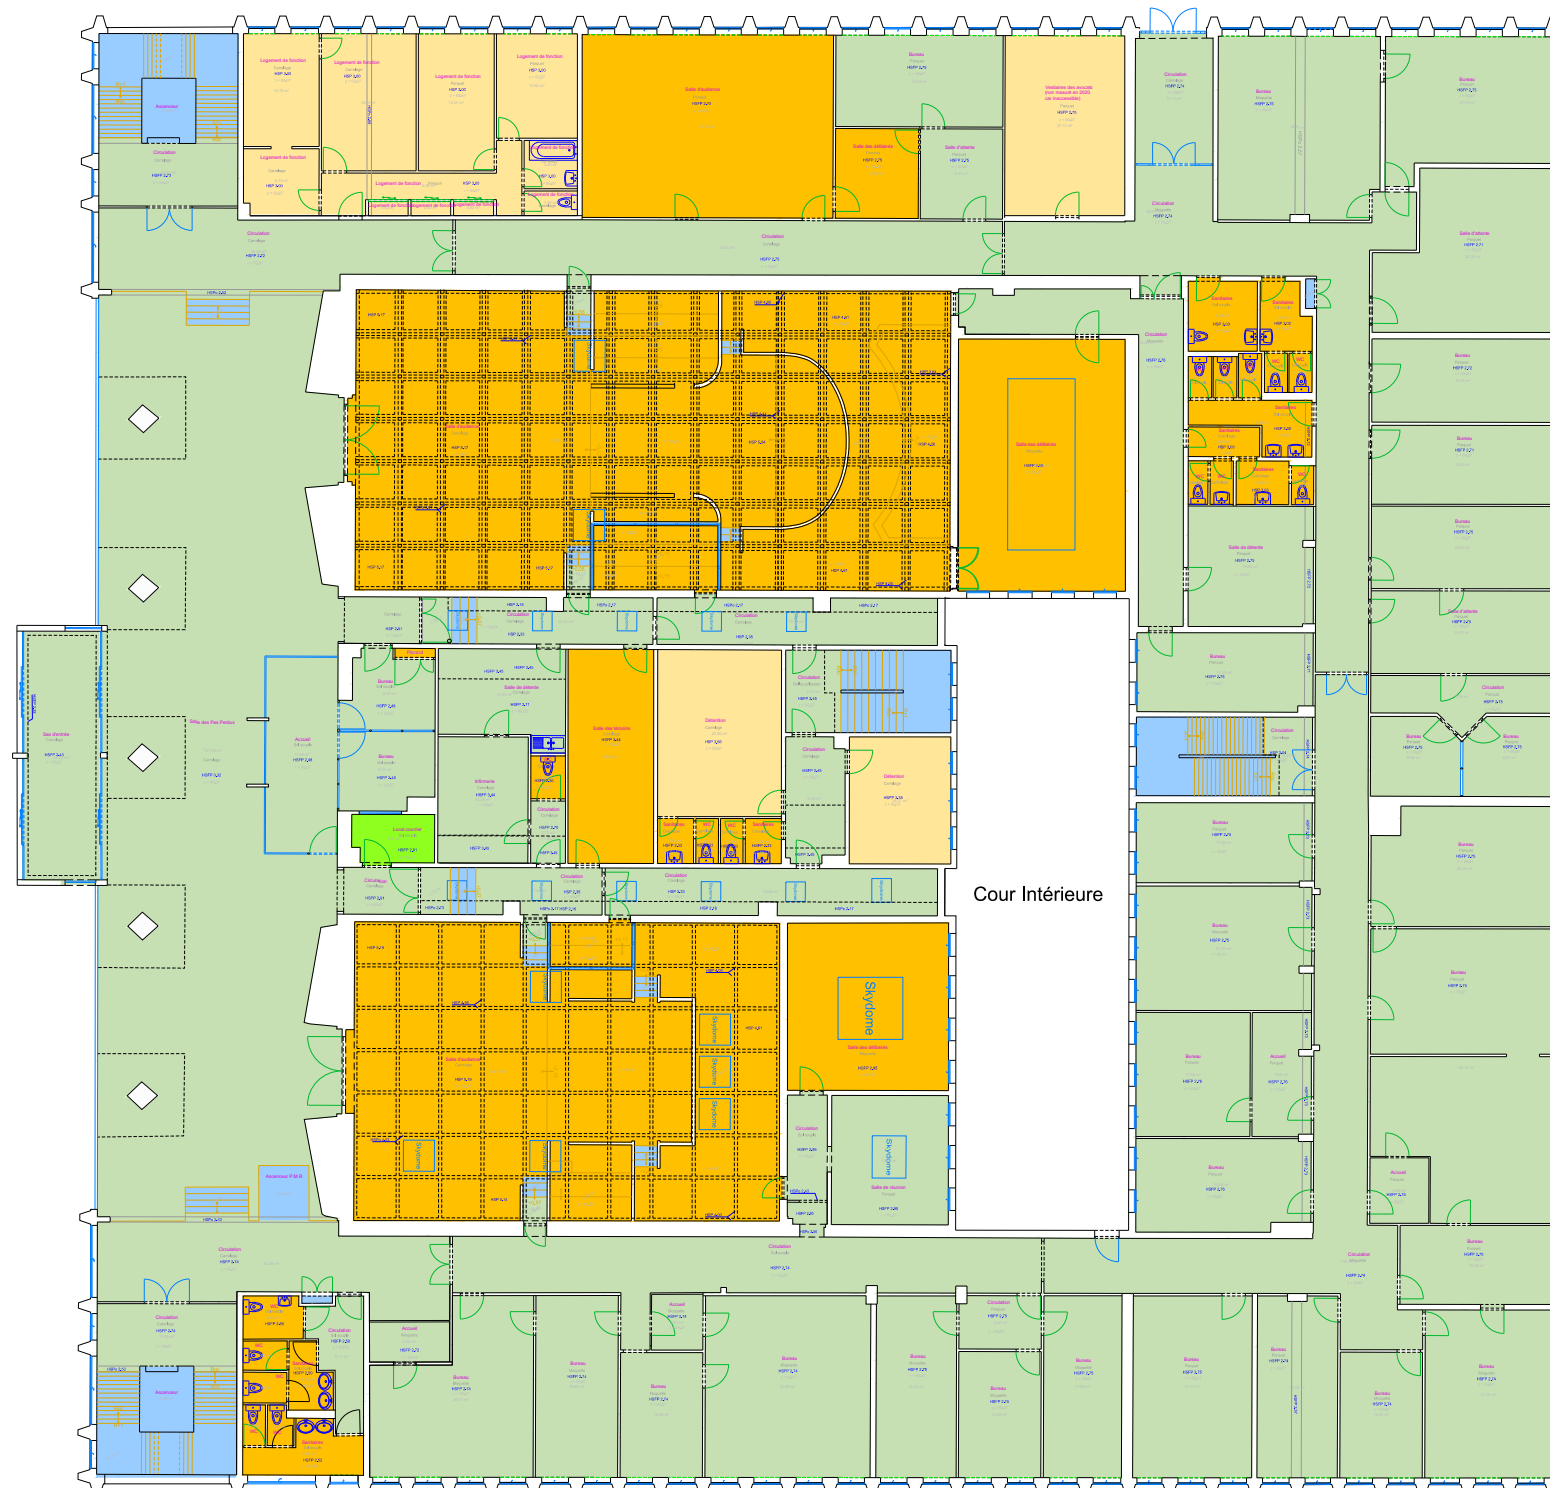

METRES

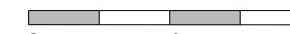




Rue du Général Watrin

Boulevard Saint Jean

Cour Intérieure

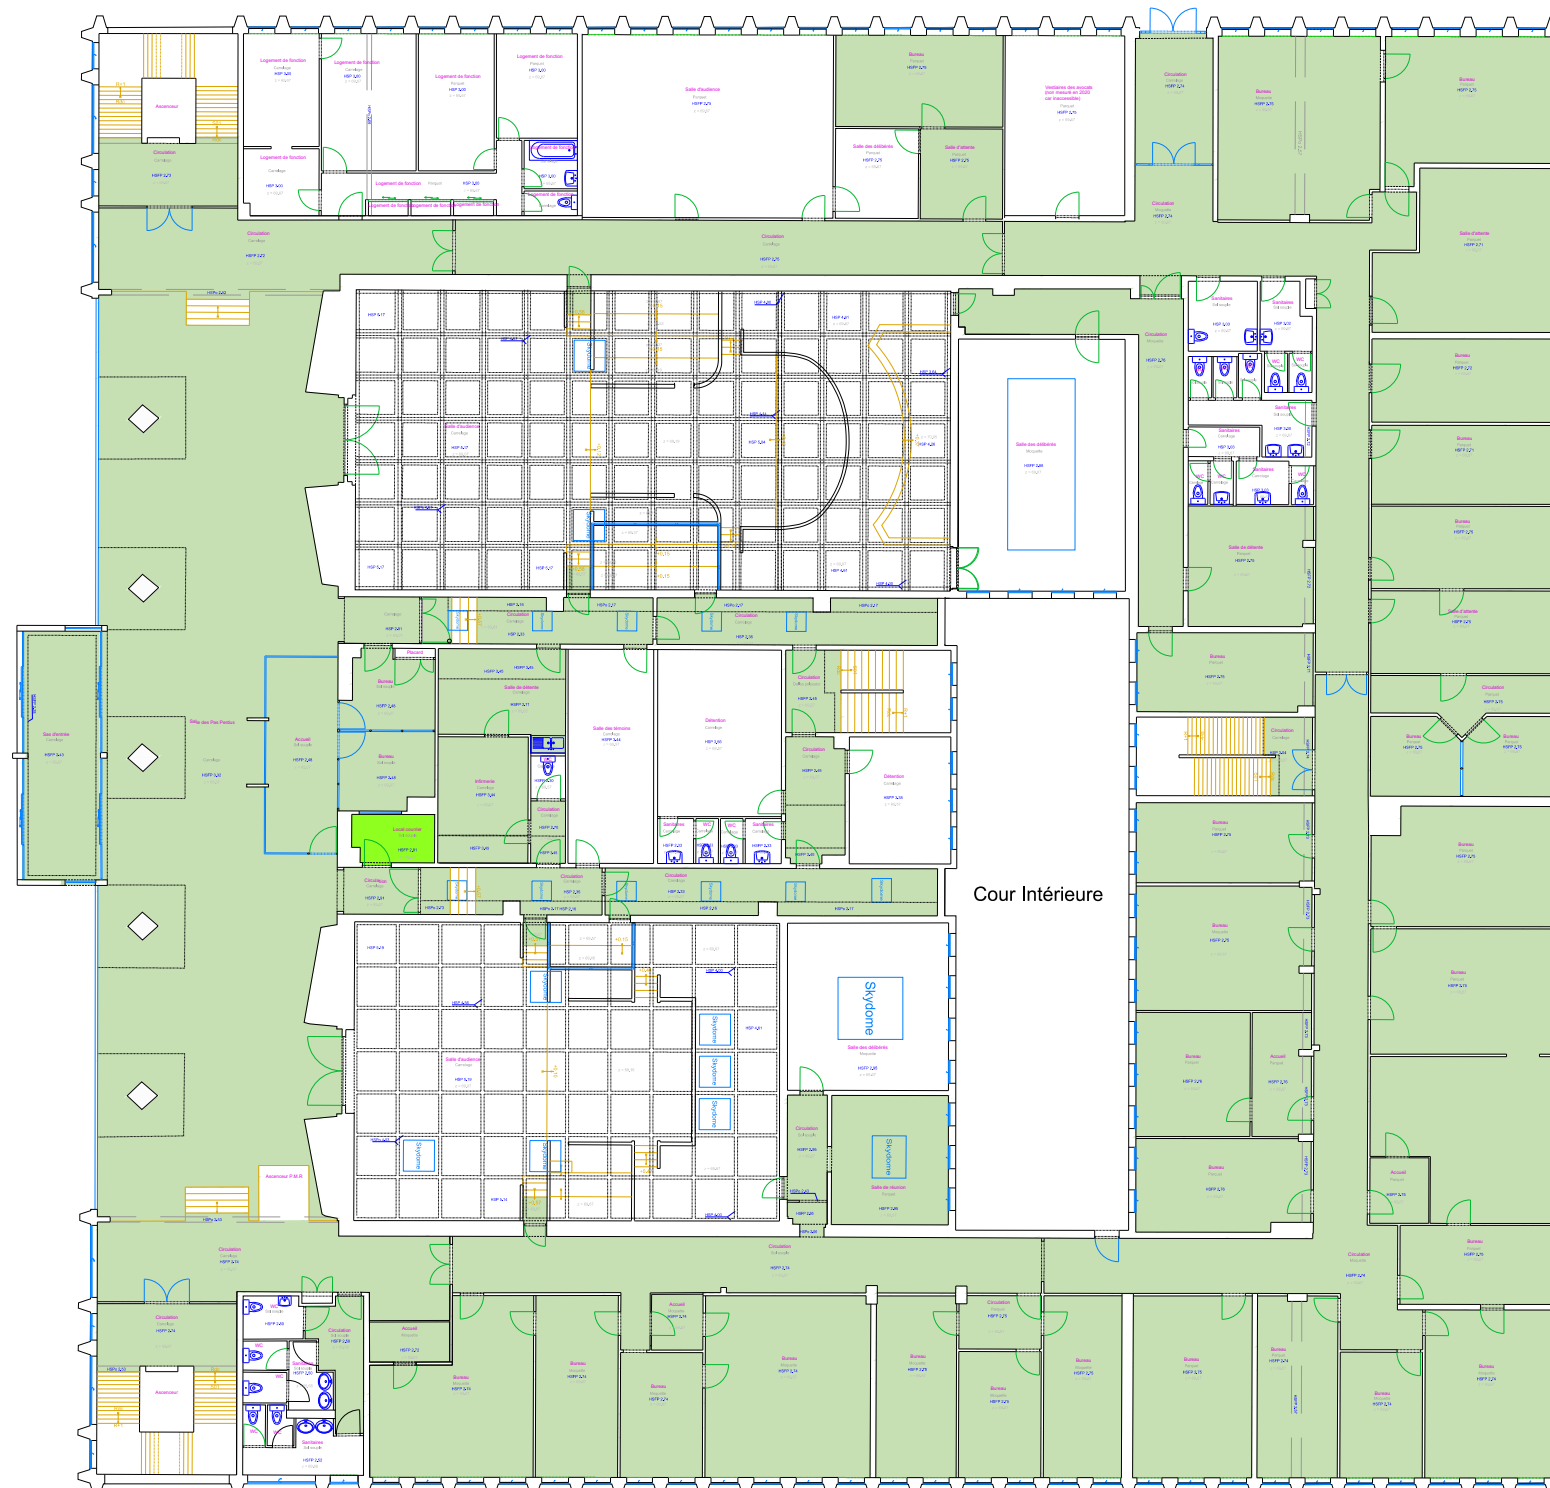

Géo-Espace
référencement et exploitation cartographique

Légende

Surface de Bureau Aménageable (S.B.A.)



[1-23] + [24]

Surface < 1.80 m exclue de la SBA

METRES

