


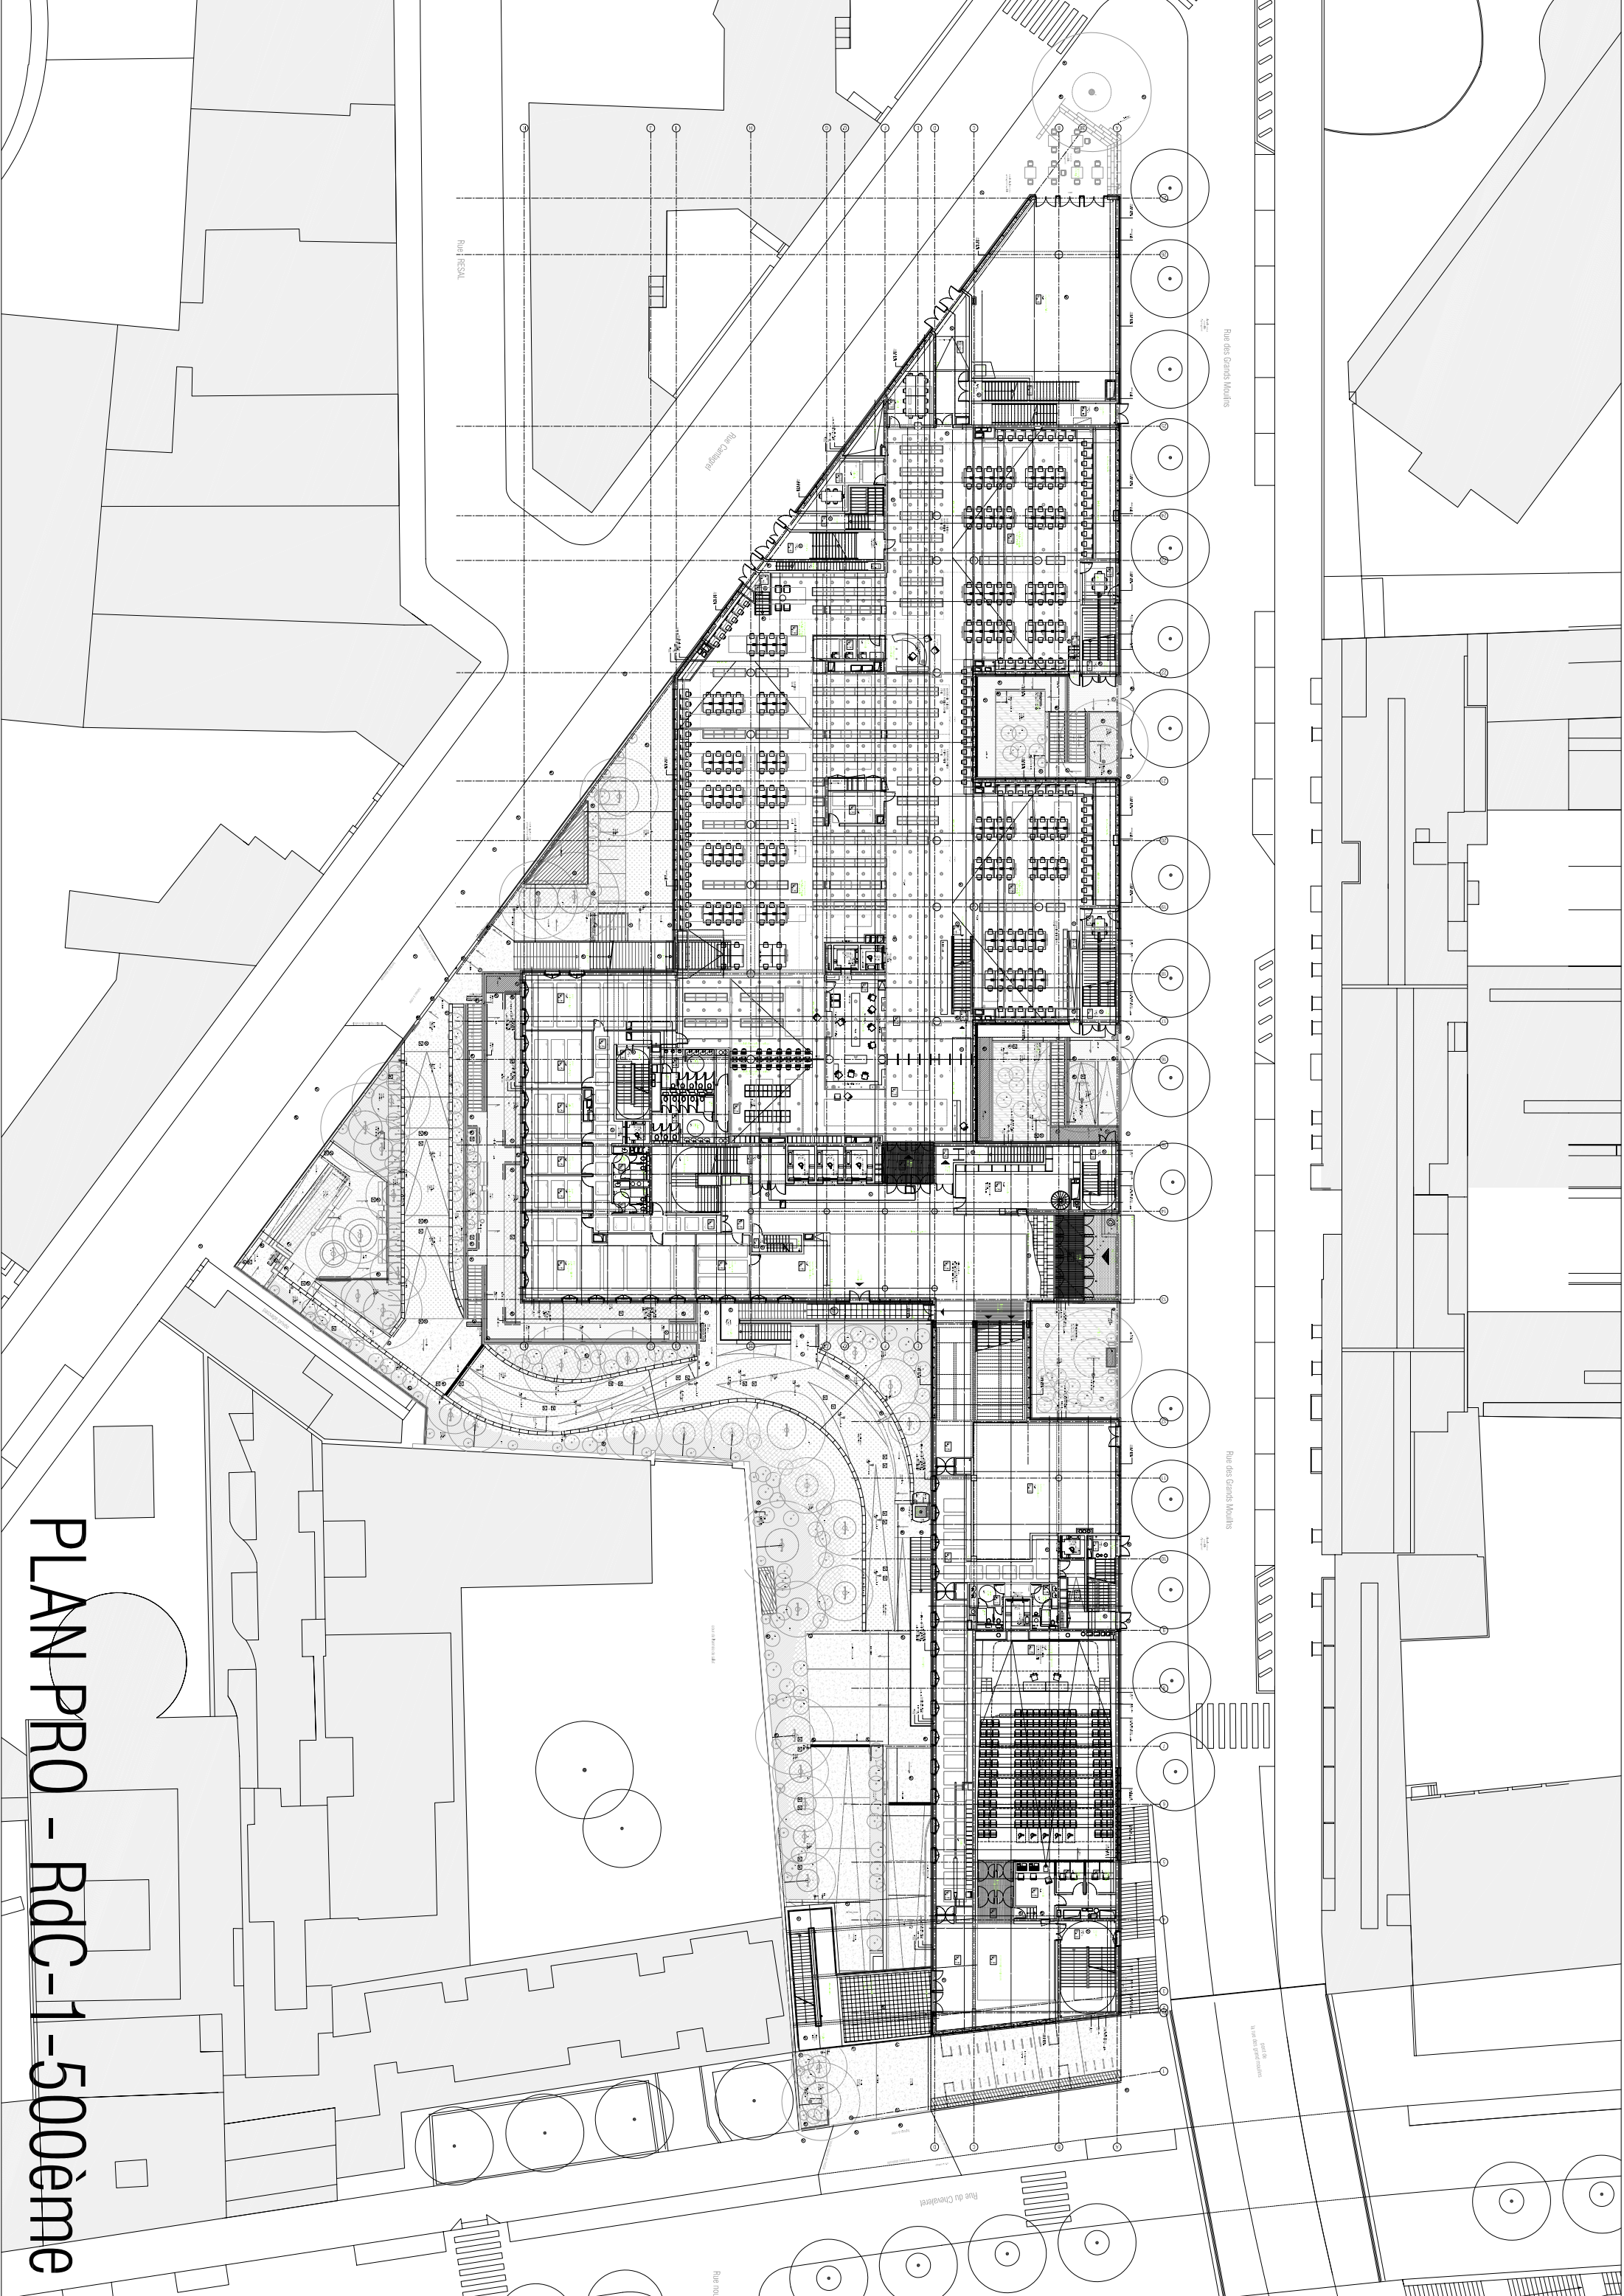

PLAN PRO - RdC-1 - 500ème