


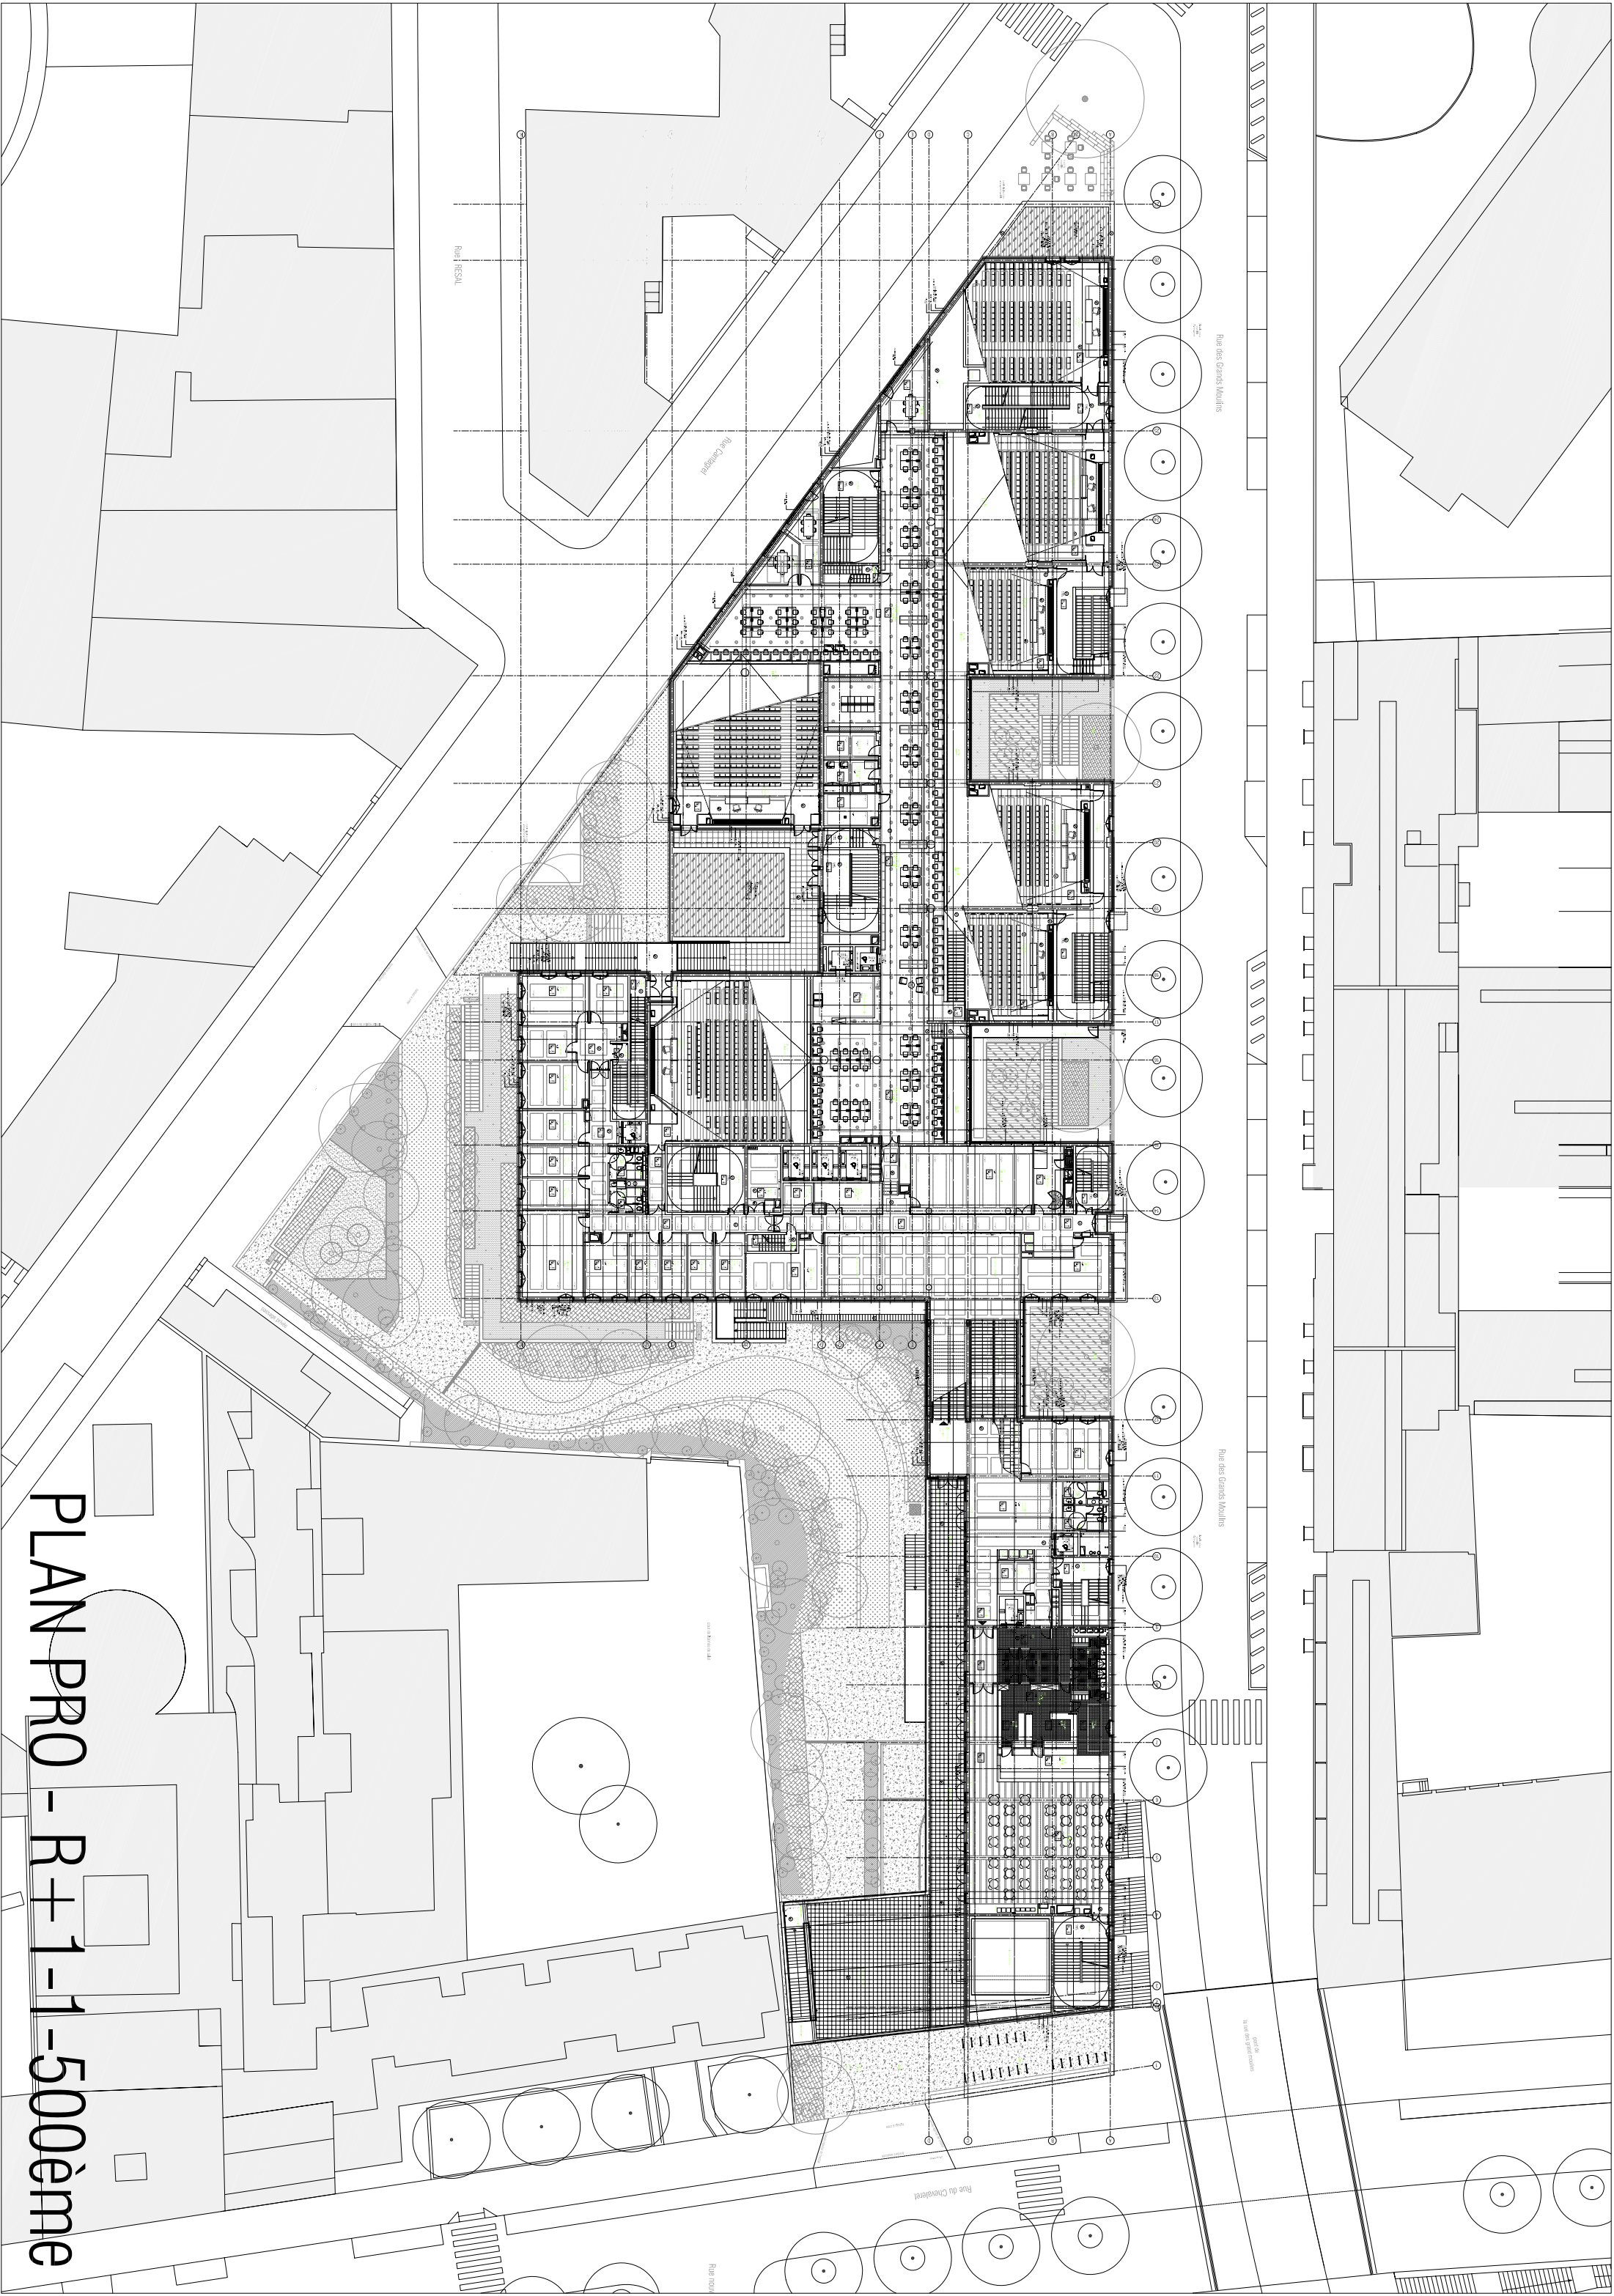

PLAN PRO - R+1-1-500ème