


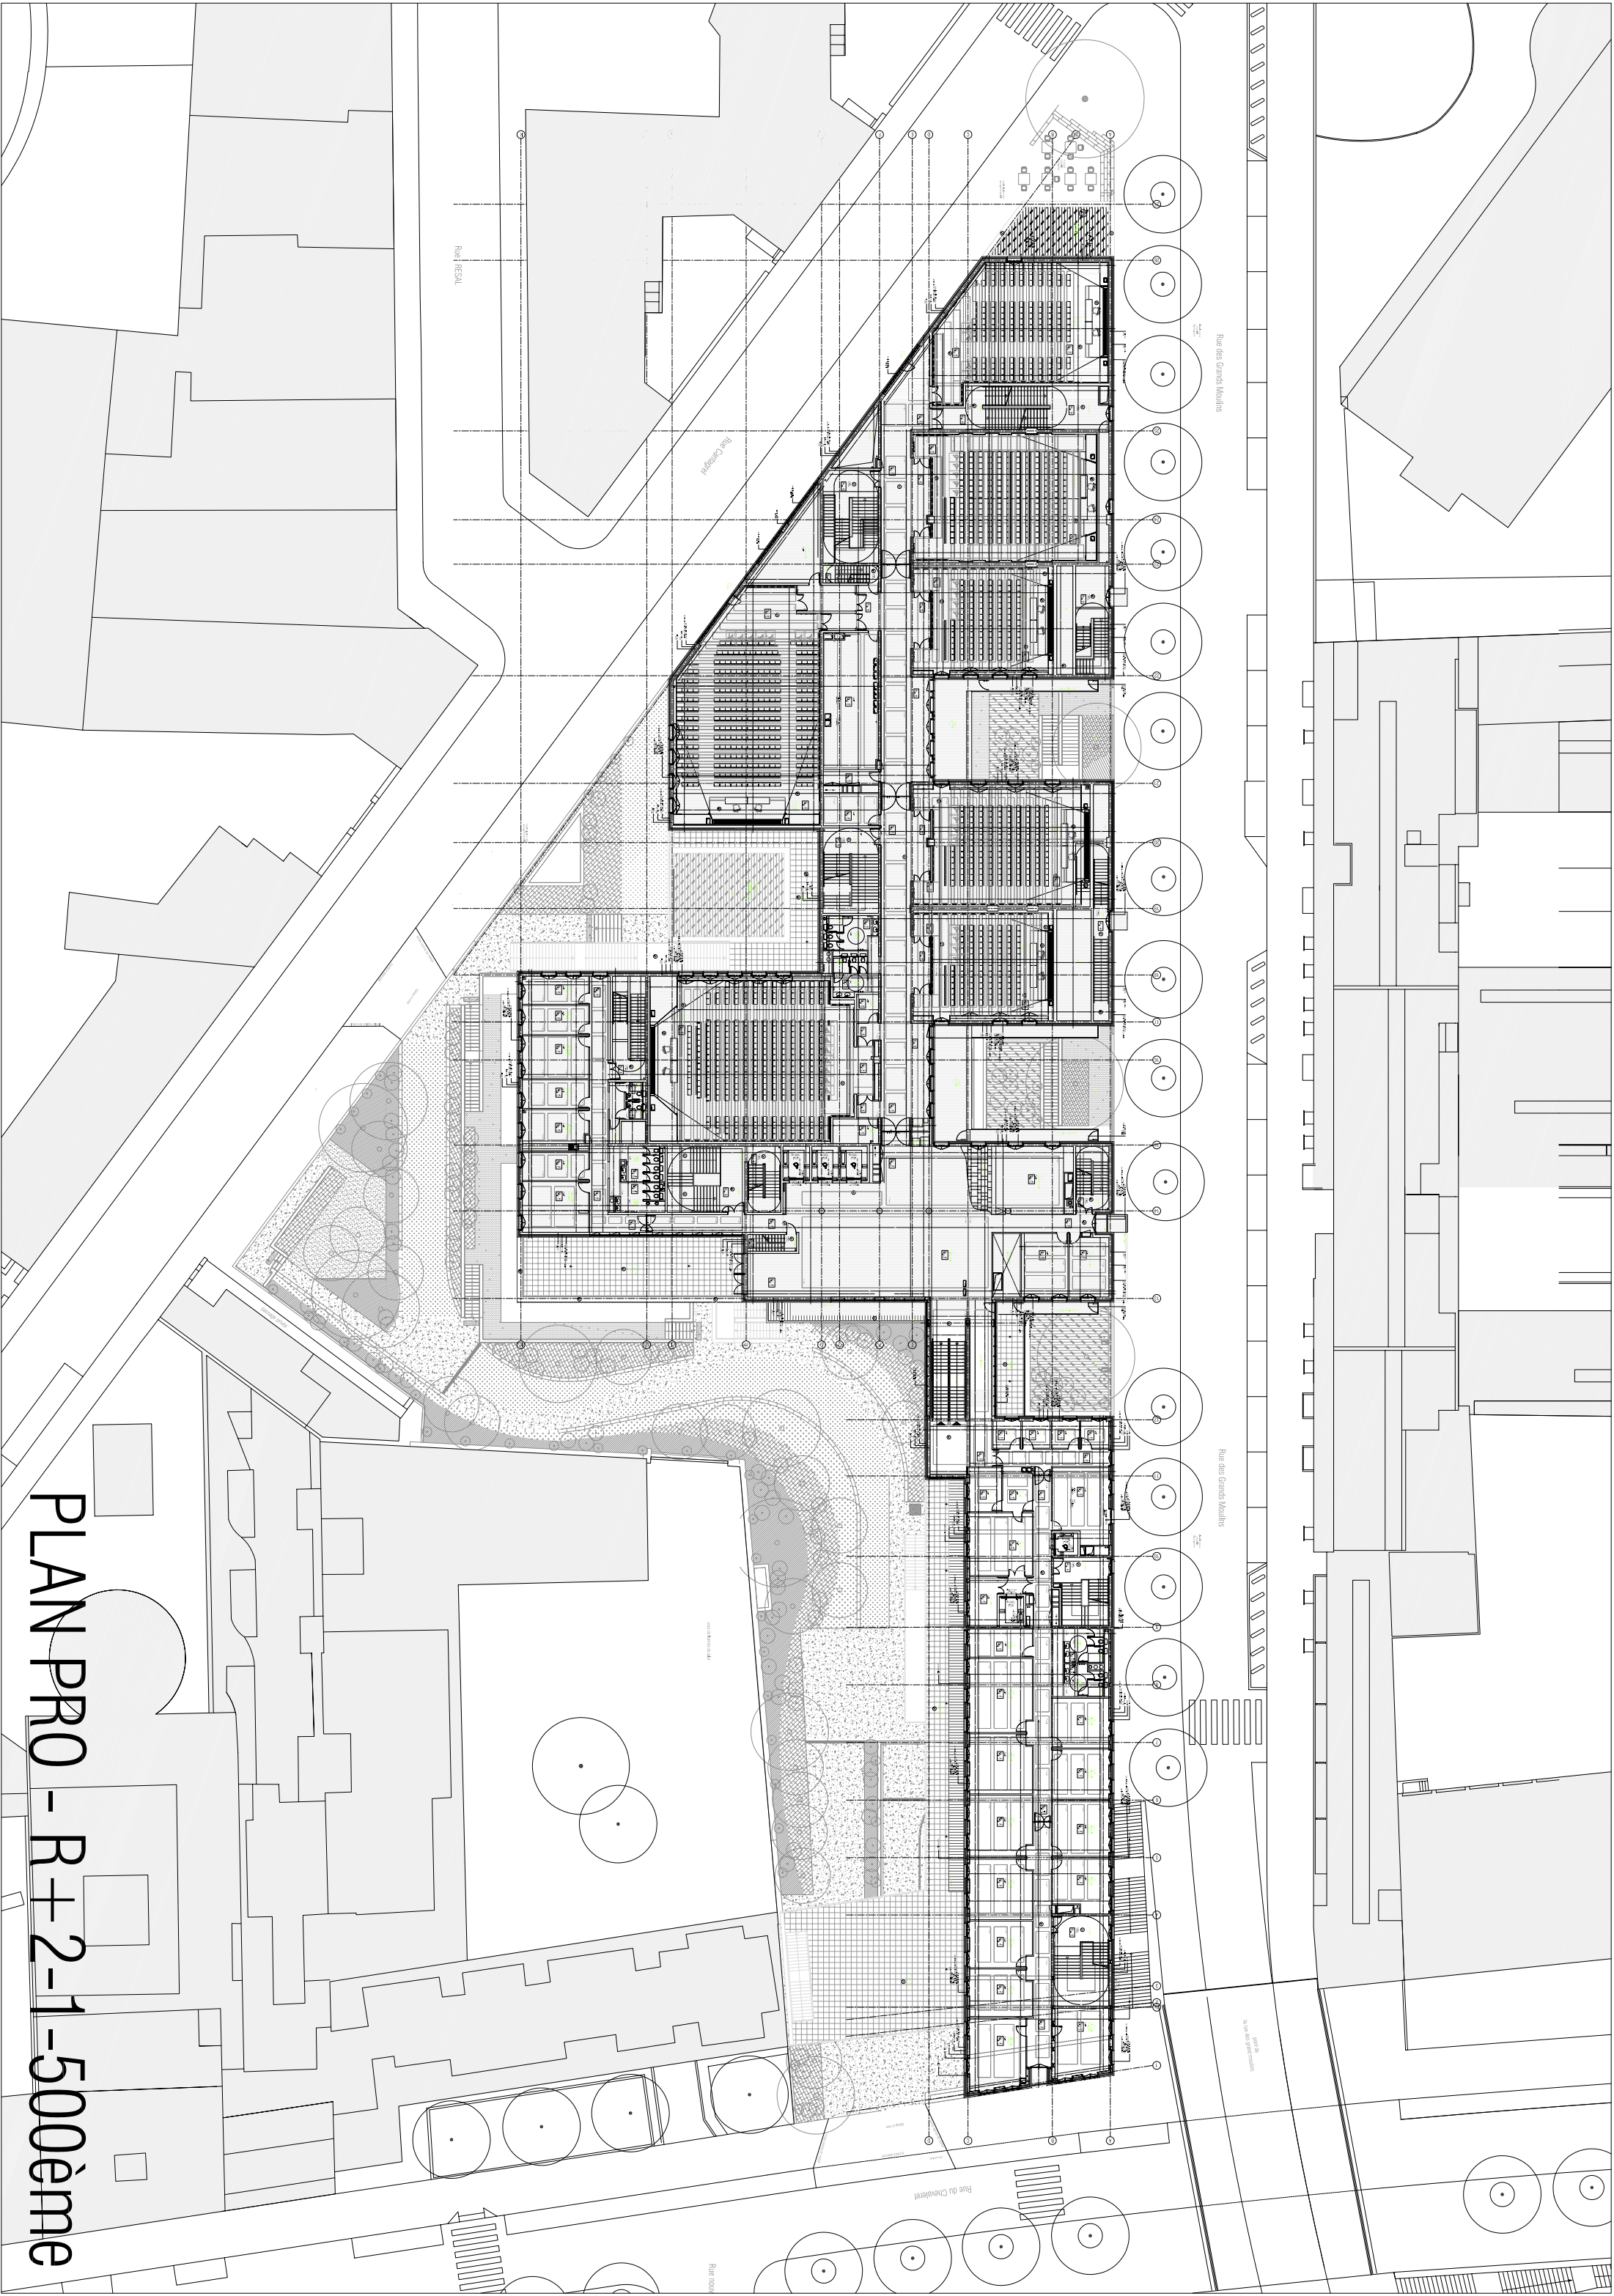

PLAN PRO - R+2-1-500ème