


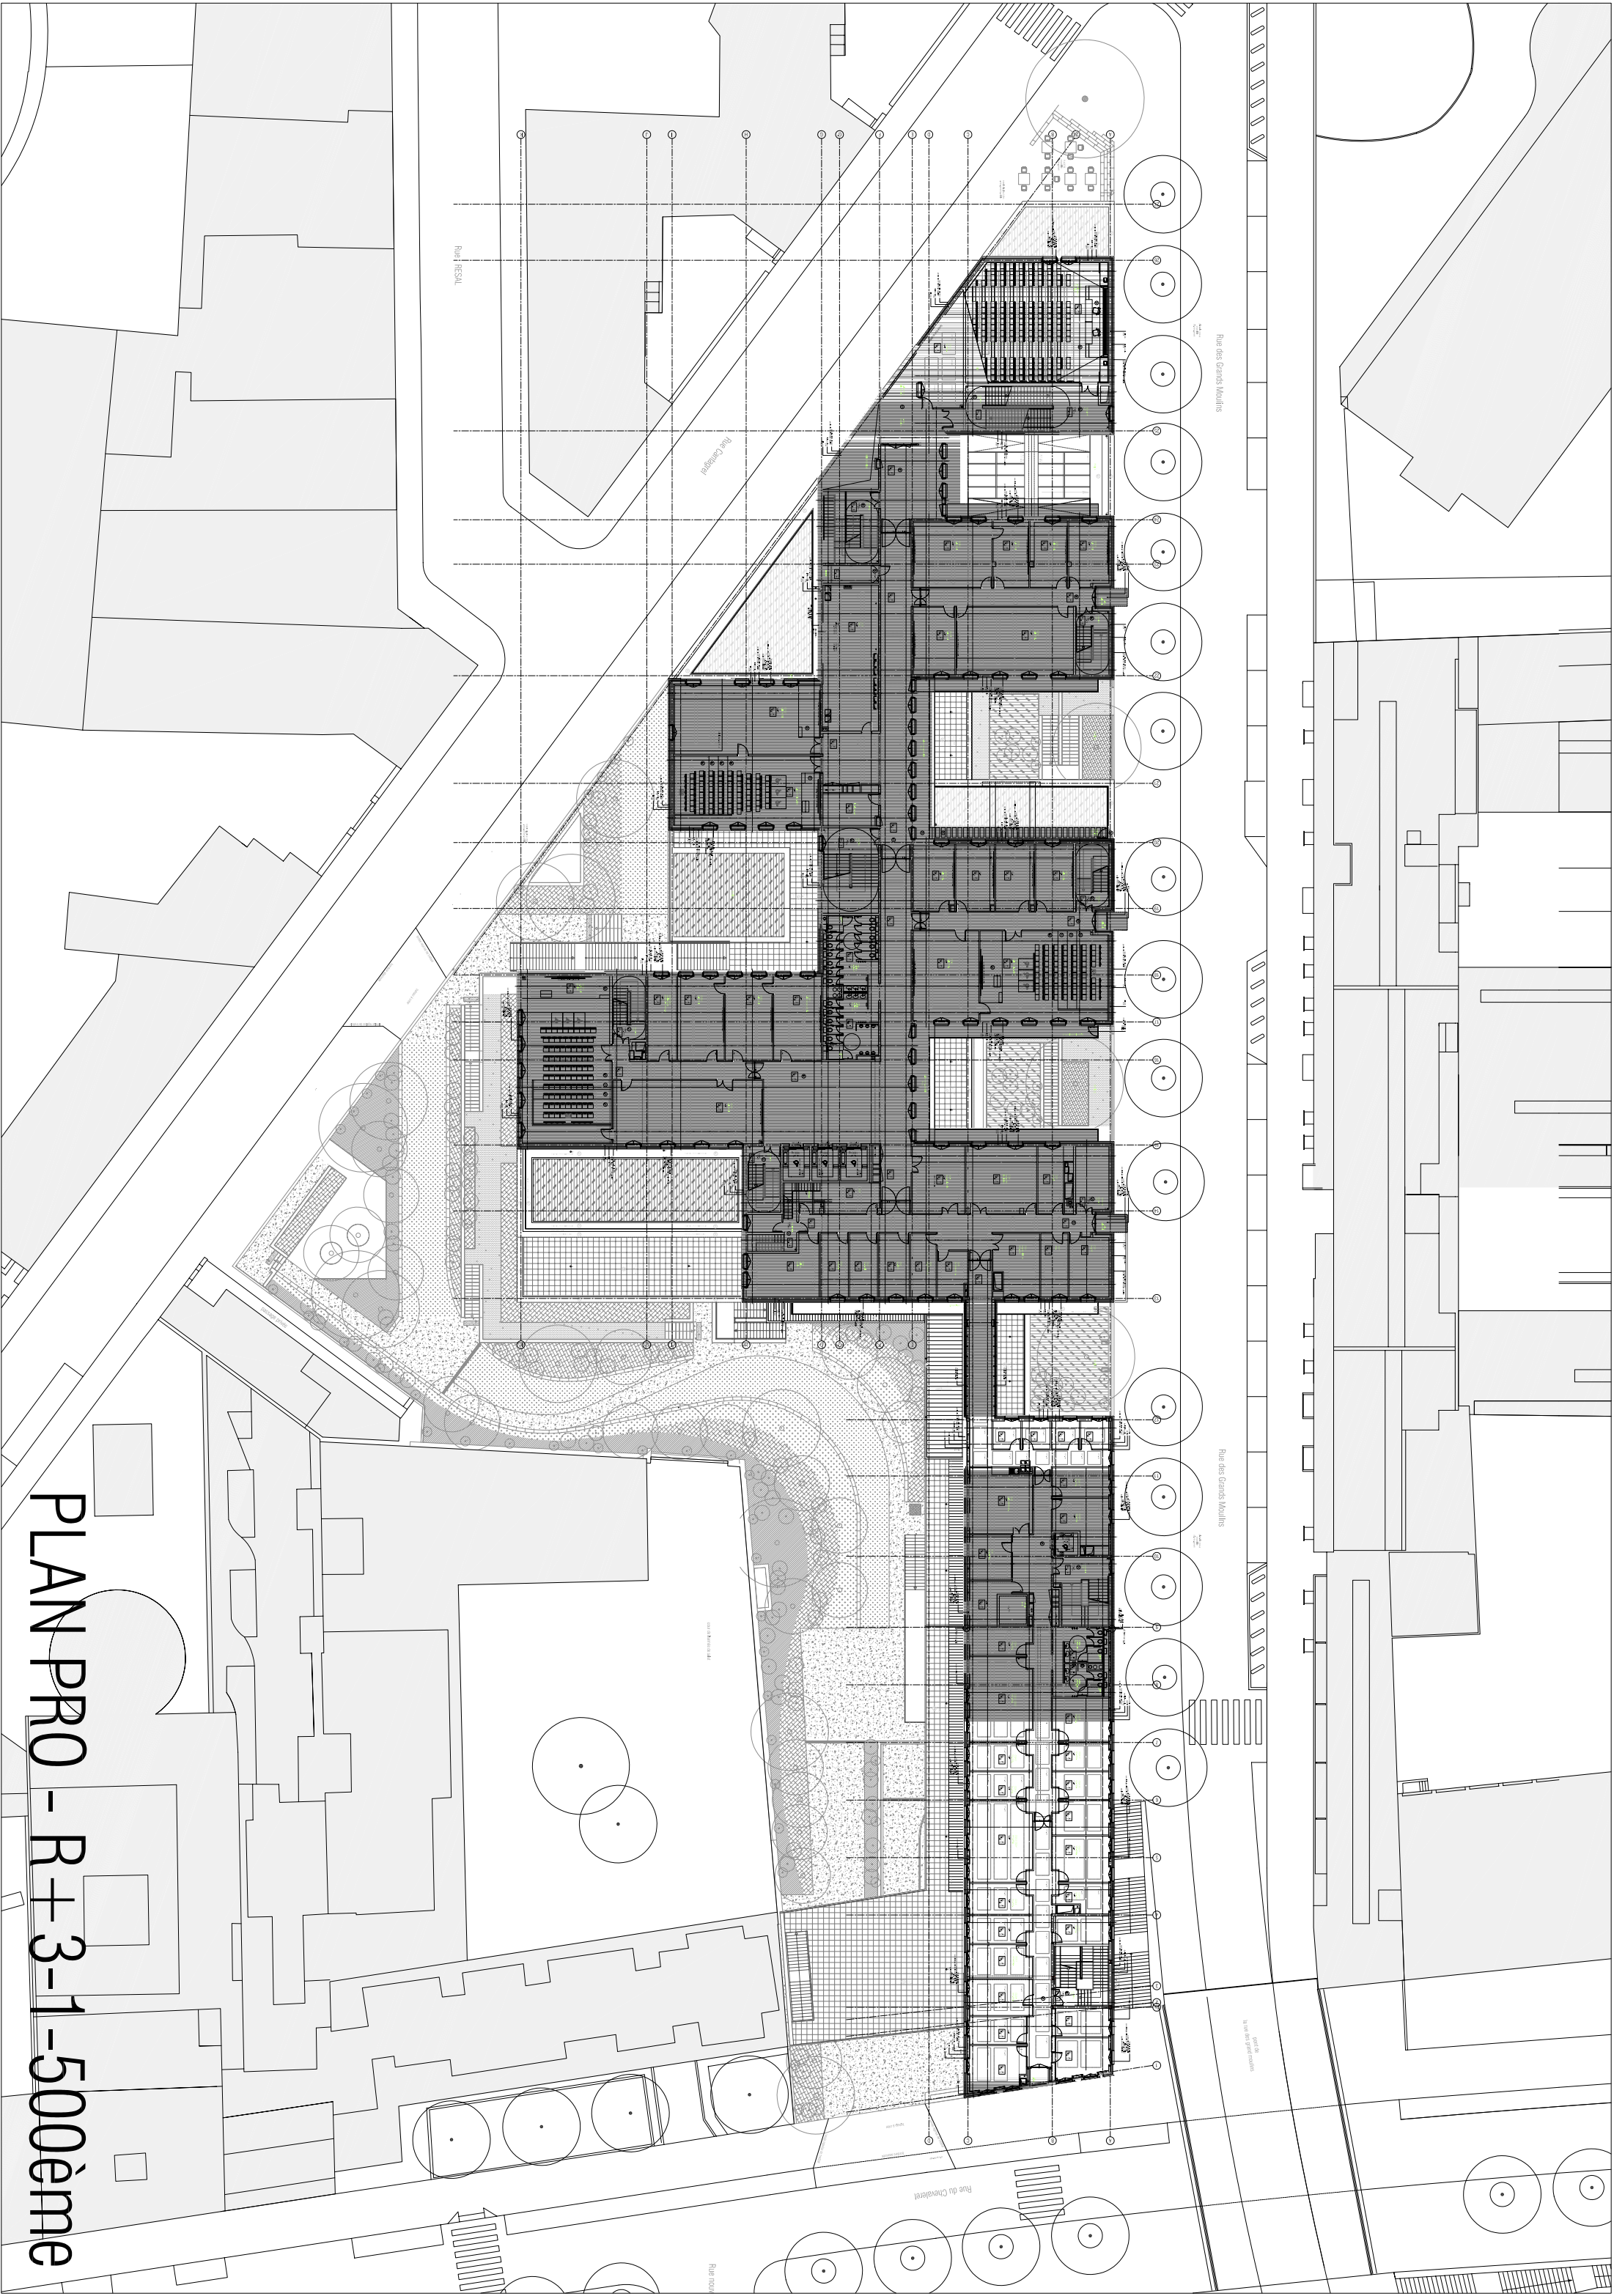

PLAN PRO - R+3-1-500ème