


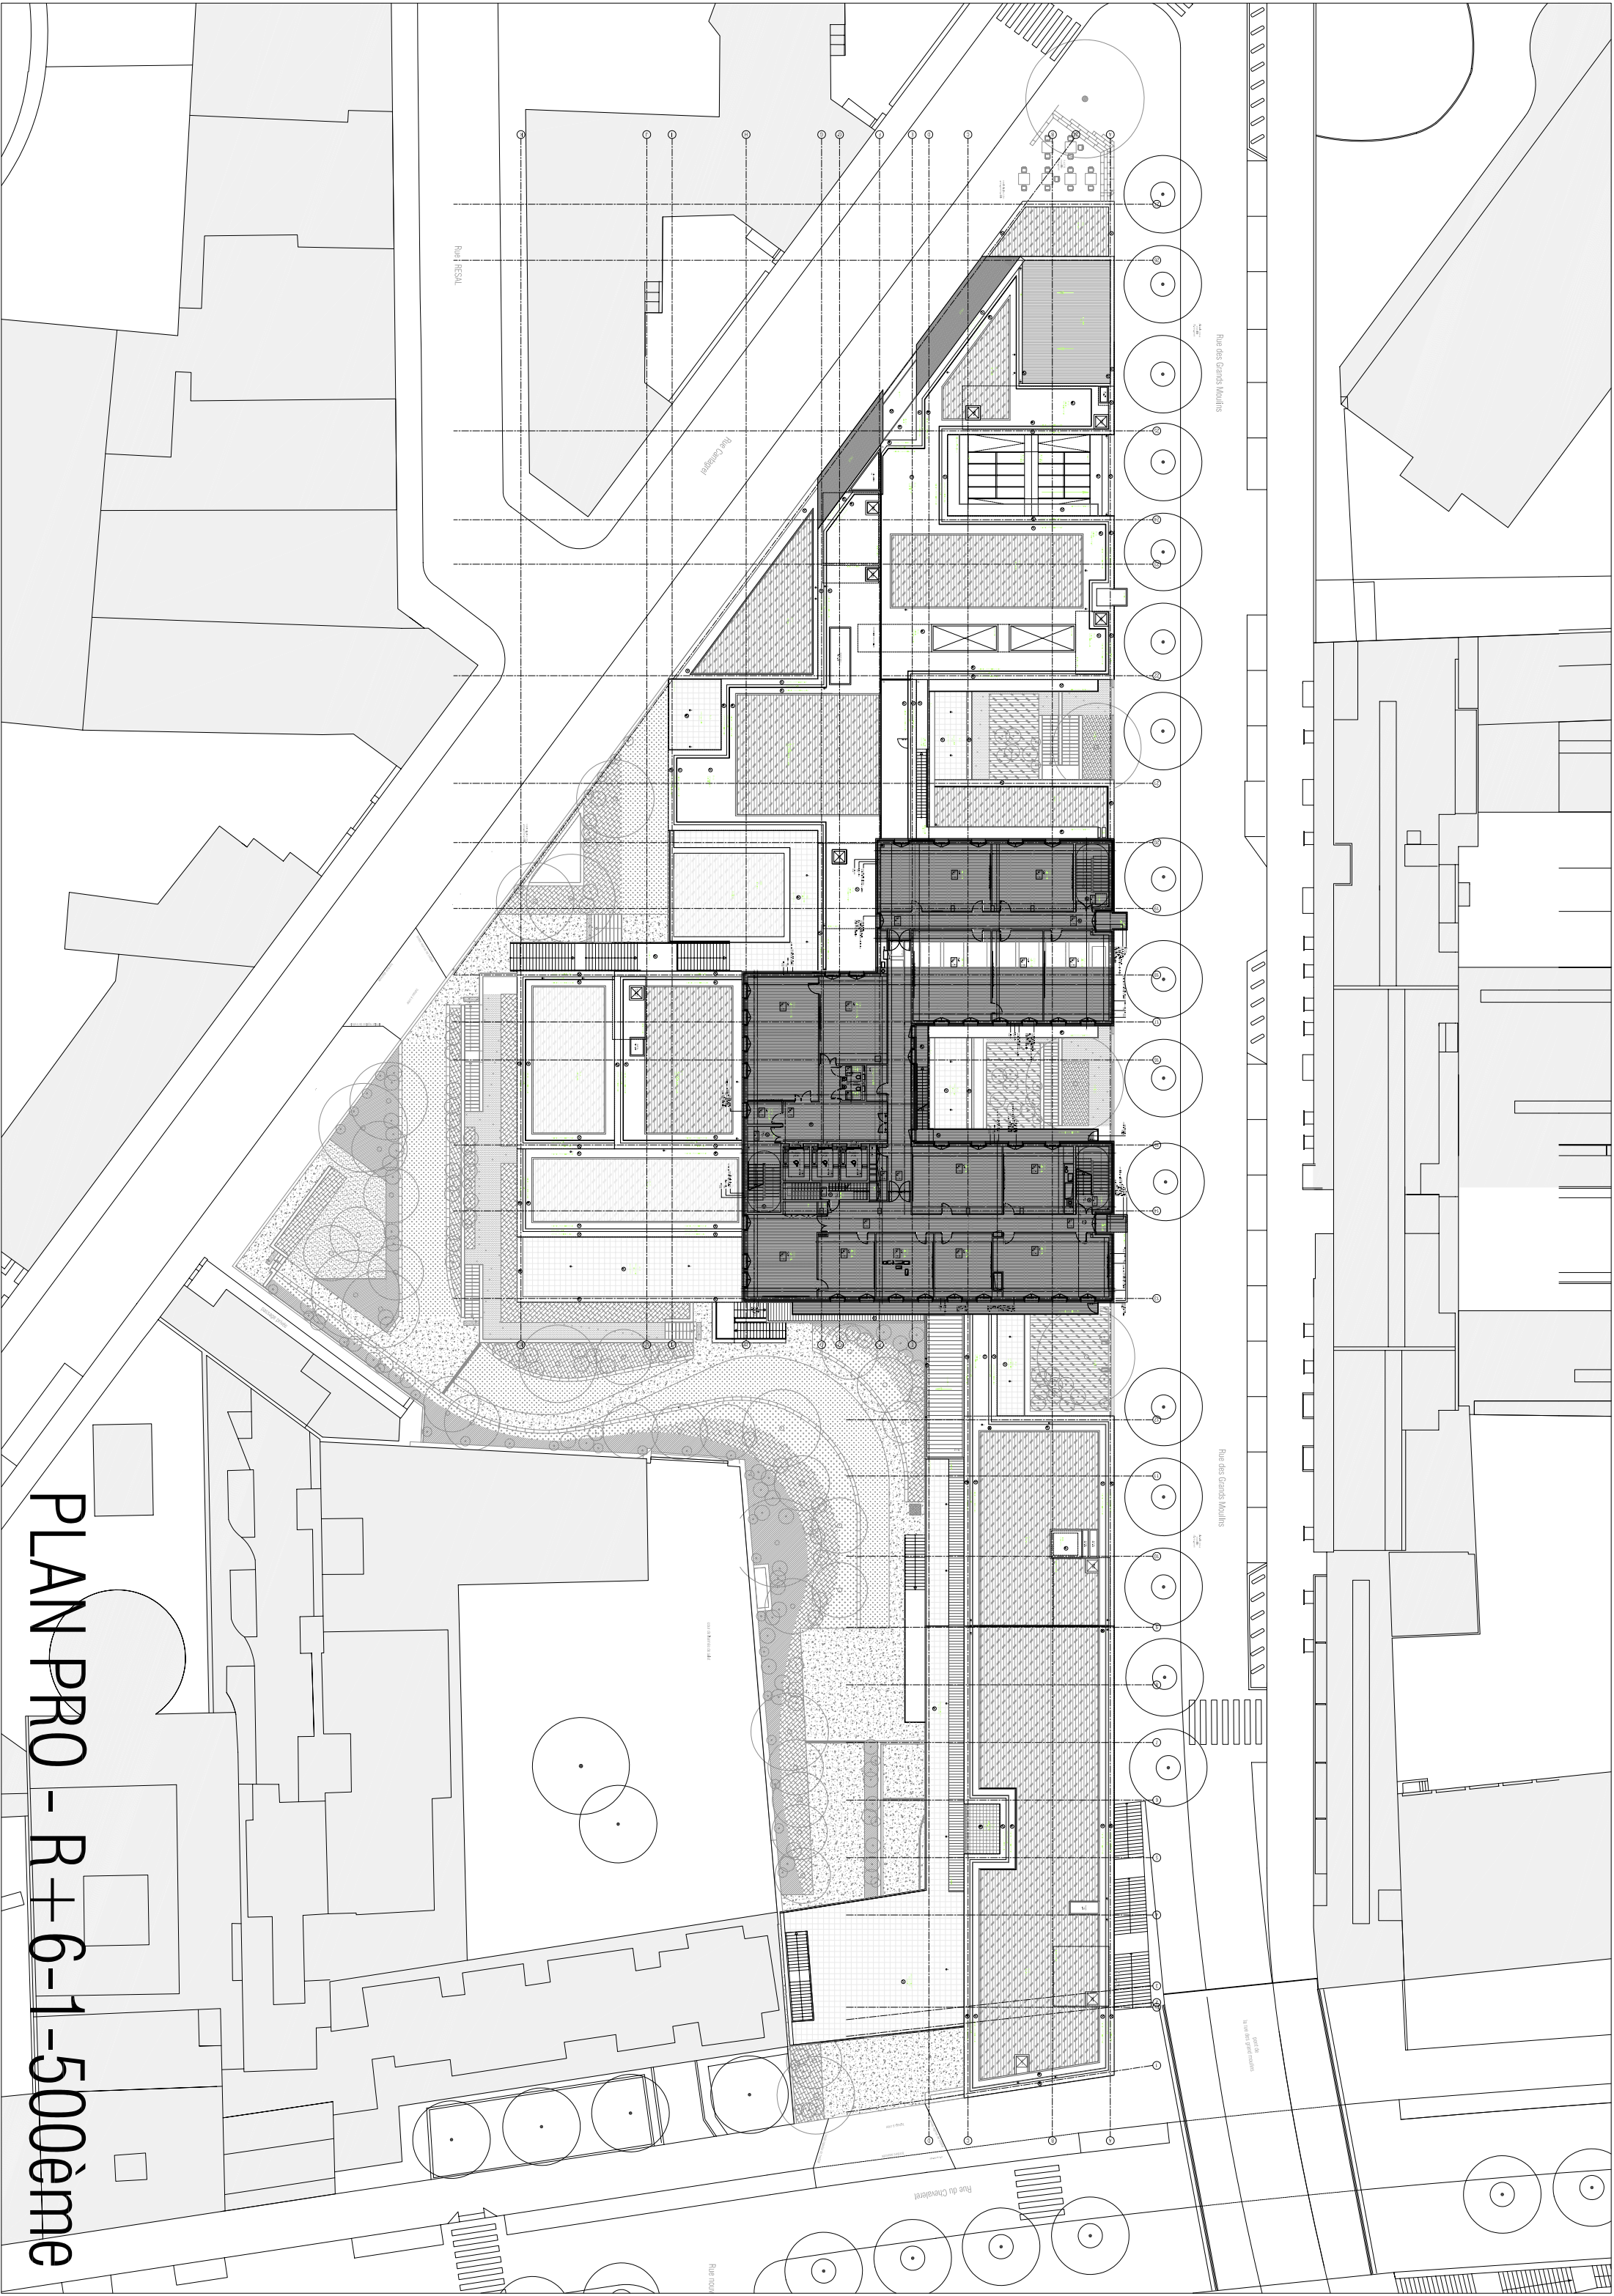

PLAN PRO - R+6-1-500ème